



JOB NO. 701.184 PLOTTED: 04/21/19 4:50 AM DRAWING: C:\DRAWINGS\DWG\UNITS\1\041-24 BY: SAC

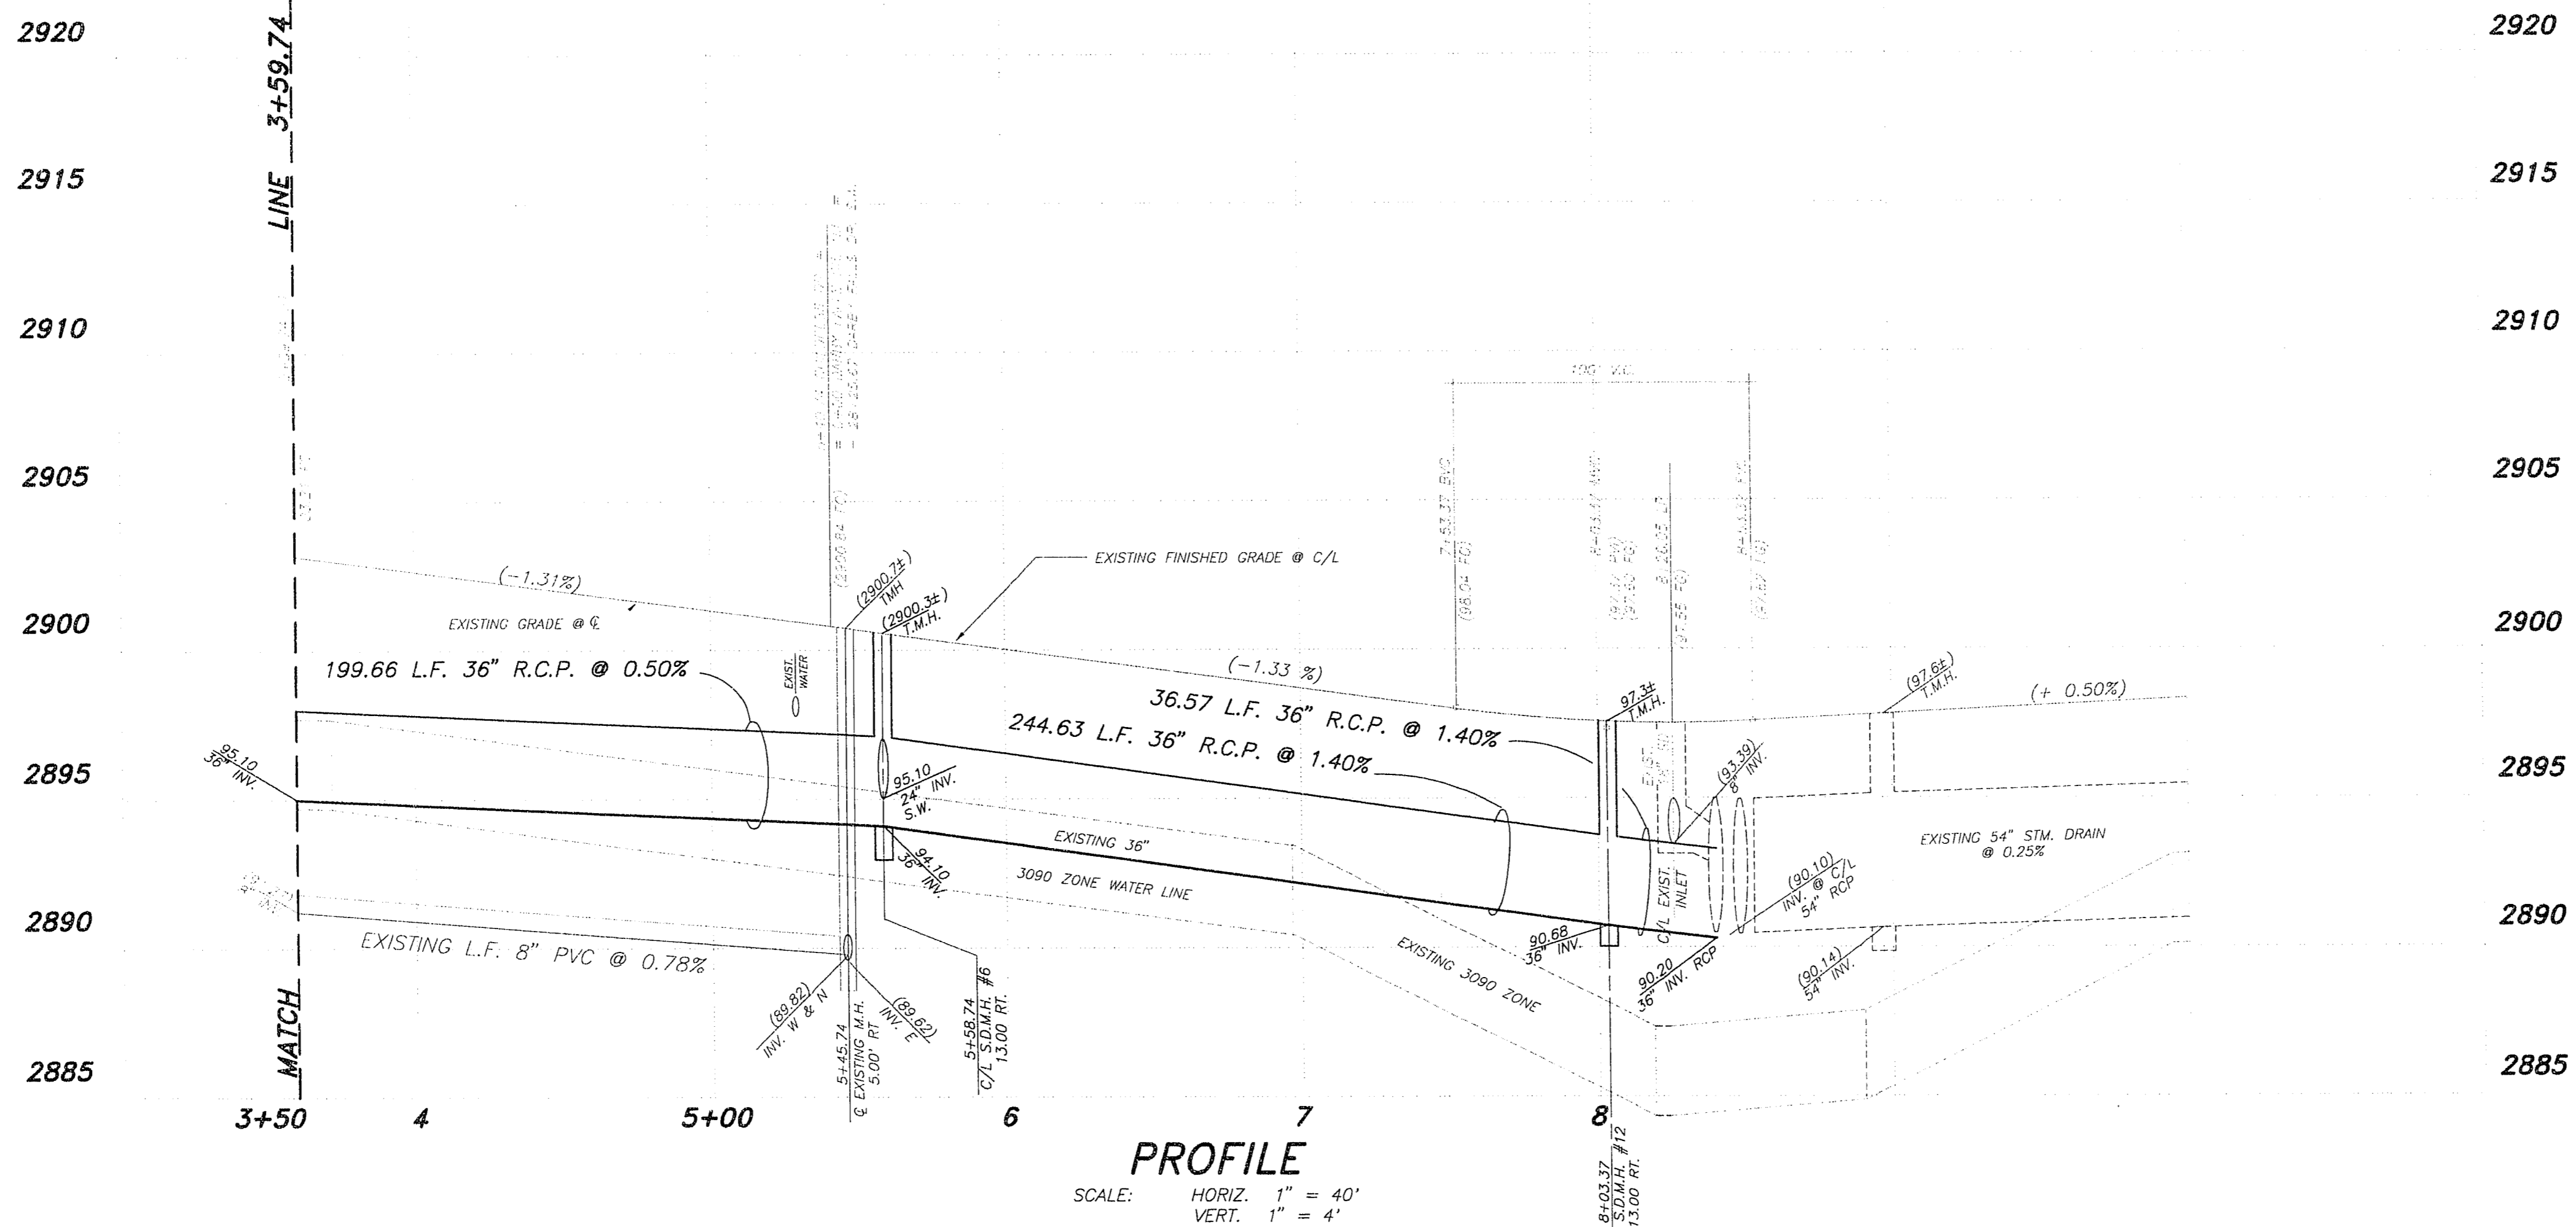

PROFILE
SCALE: HORIZ. 1" = 40'
VERT. 1" = 4'

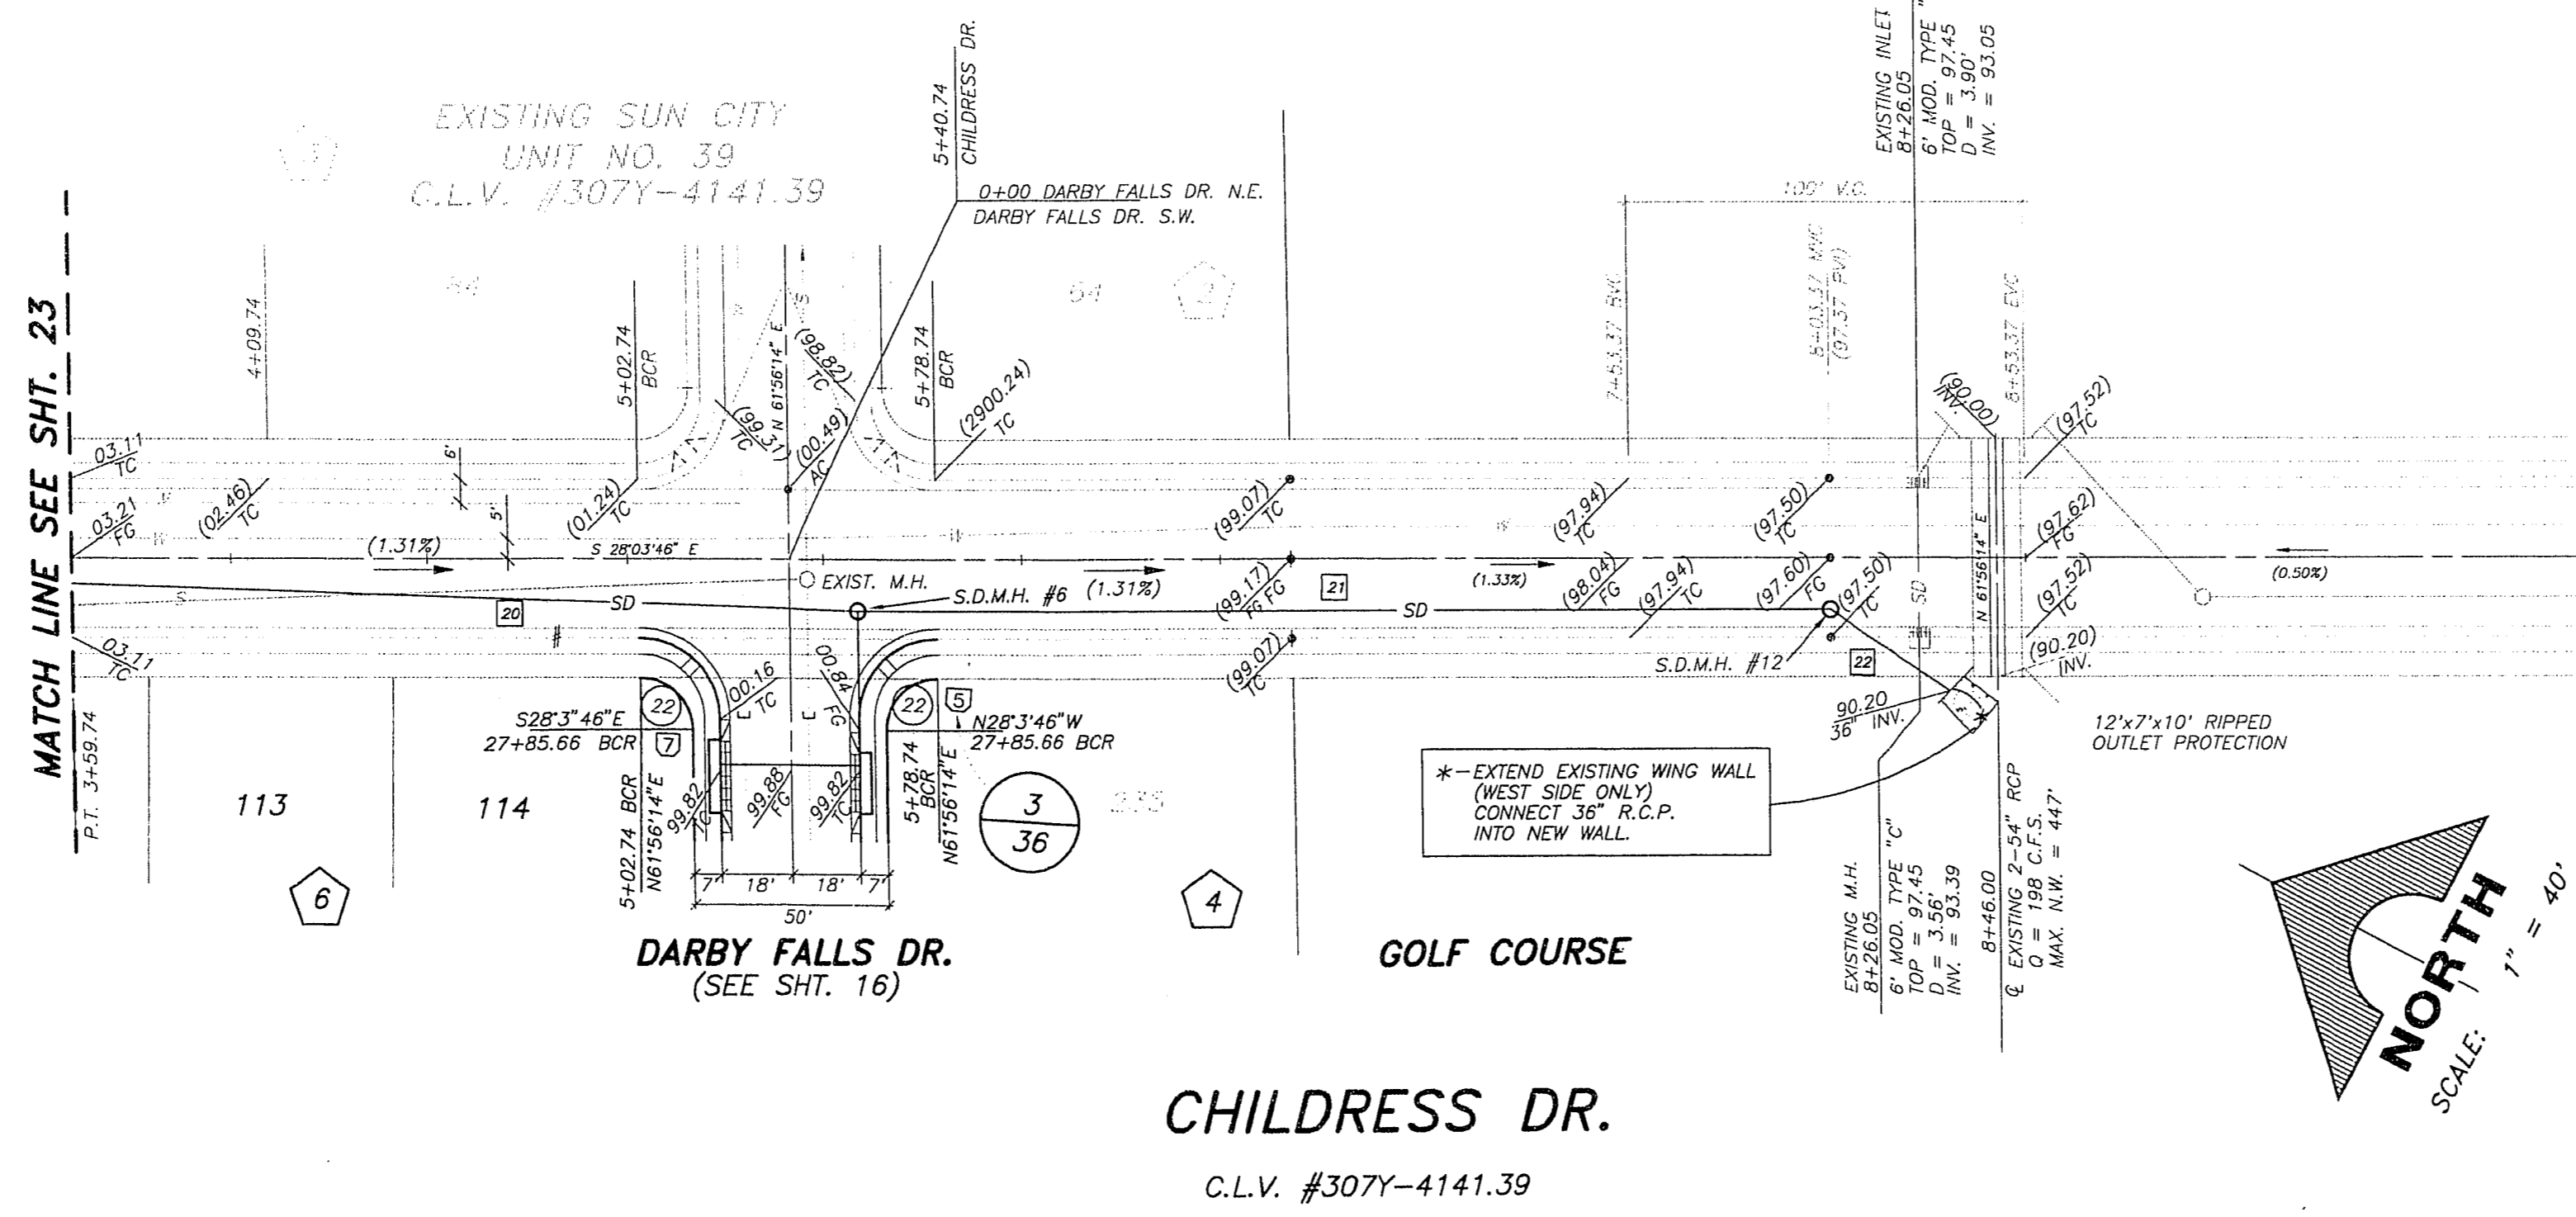



CHILDRESS DR.
C.L.V. #307Y-4141.39

SD MH COORDINATES

MH#	NORTH	EAST
6	533534.993	576150.146
12	533319.127	576265.228

SEWER LINE TABLE

LINE	BEARING	DISTANCE
20	S2E09°04'E	258.66'
21	S2E03°46'E	244.63'
22	S0E°16'08"W	36.57'

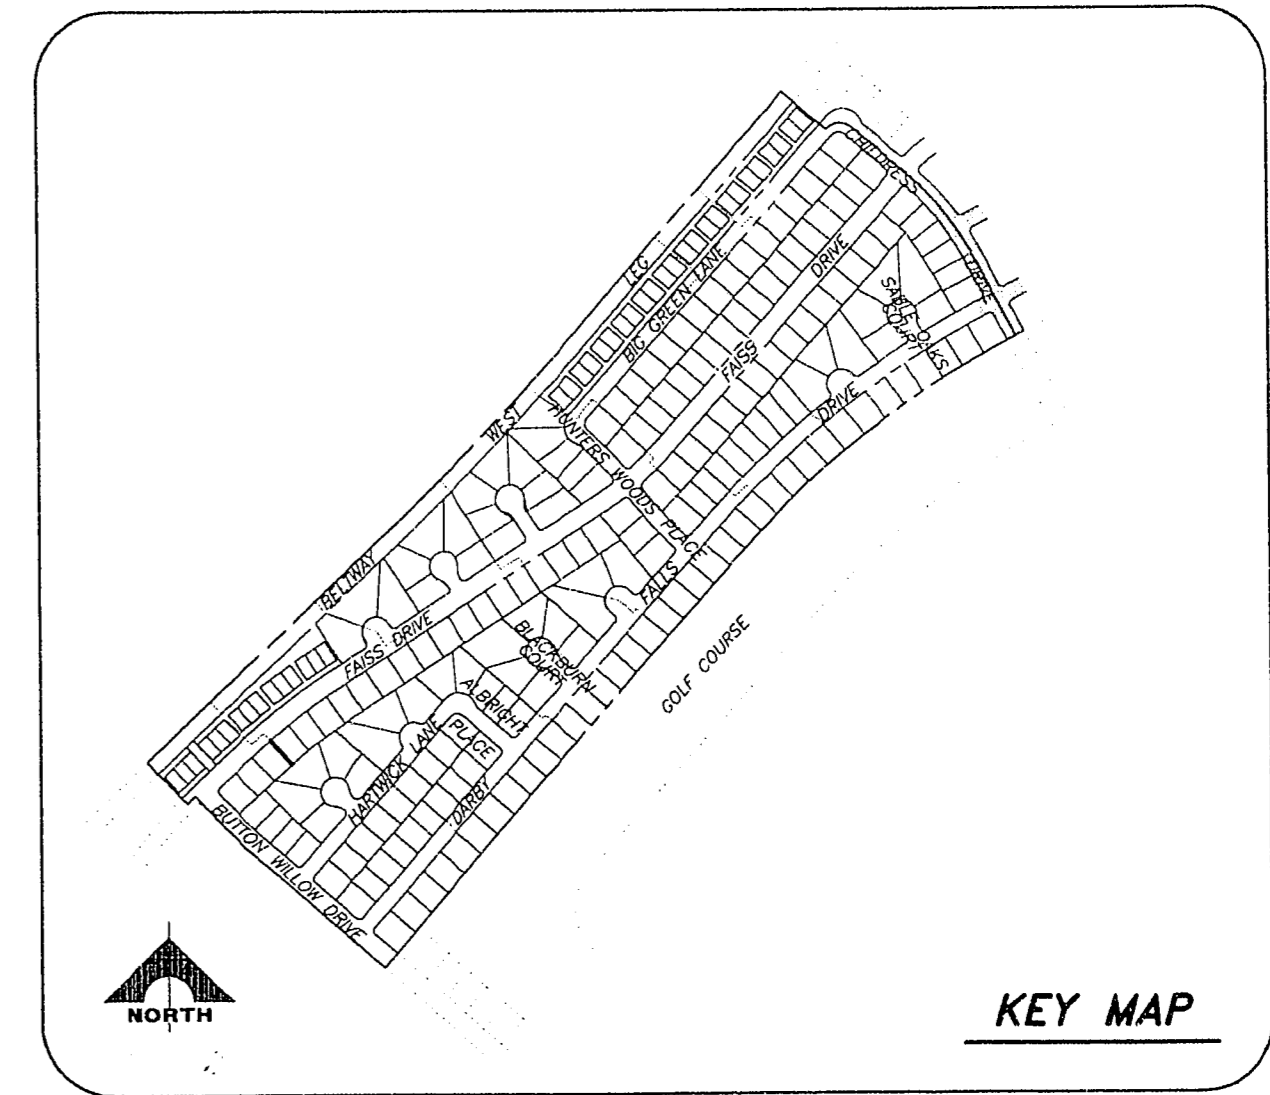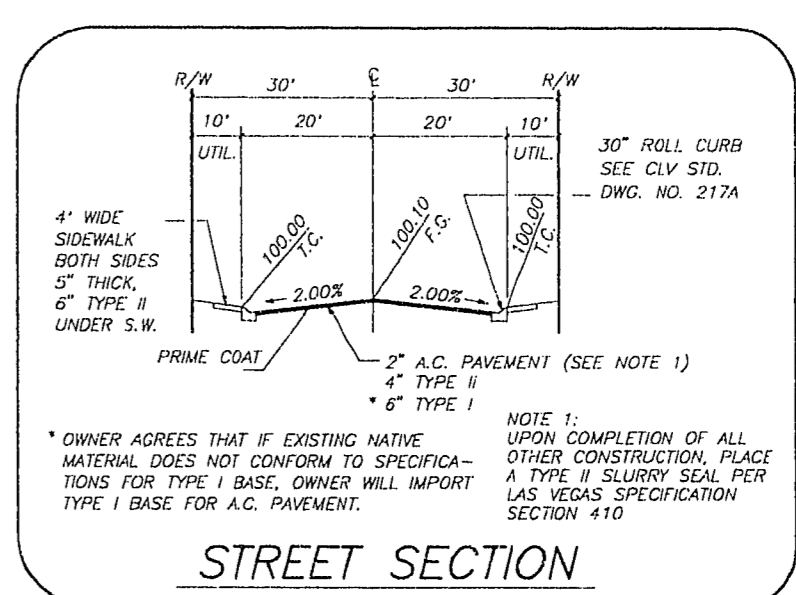

APPROVED FOR CONSTRUCTION
LVVWD [Signature] DATE 5/10/19

REVISION	DATE	DESCRIPTION	C.L.V. DATE

ENGINEER: SONNY W. WALLACE
 ARCHITECT: G.C. WALLACE, INC.
 1555 SOUTH RANBORN BLVD., LAS VEGAS, NEVADA 89102
 P.E. NO. 10118
 No. 10118
 2-17-19

G.C. WALLACE, INC.
Engineering/Architecture

DEL WEBB COMMUNITIES, INC.
SUN CITY LAS VEGAS UNIT NO. 43
CHILDRESS DRIVE

SHEET
24
OF 38 SHEETS

10-19-74

107Y-4141-43