


GRAVING PLAN II
 DEF MEVB COMMUNITIES' INC.

ENGINEERING ARCHITECTURE
 G.C. MITTAGE' INC.
 1222 SOUTH HUNTINGWOOD BLVD. SUITE 200 WILLOW PARK, COLO. 80105


NO. 10118
 DATE
 10/11/88
 REVISION
 DESCRIPTION
 DATE

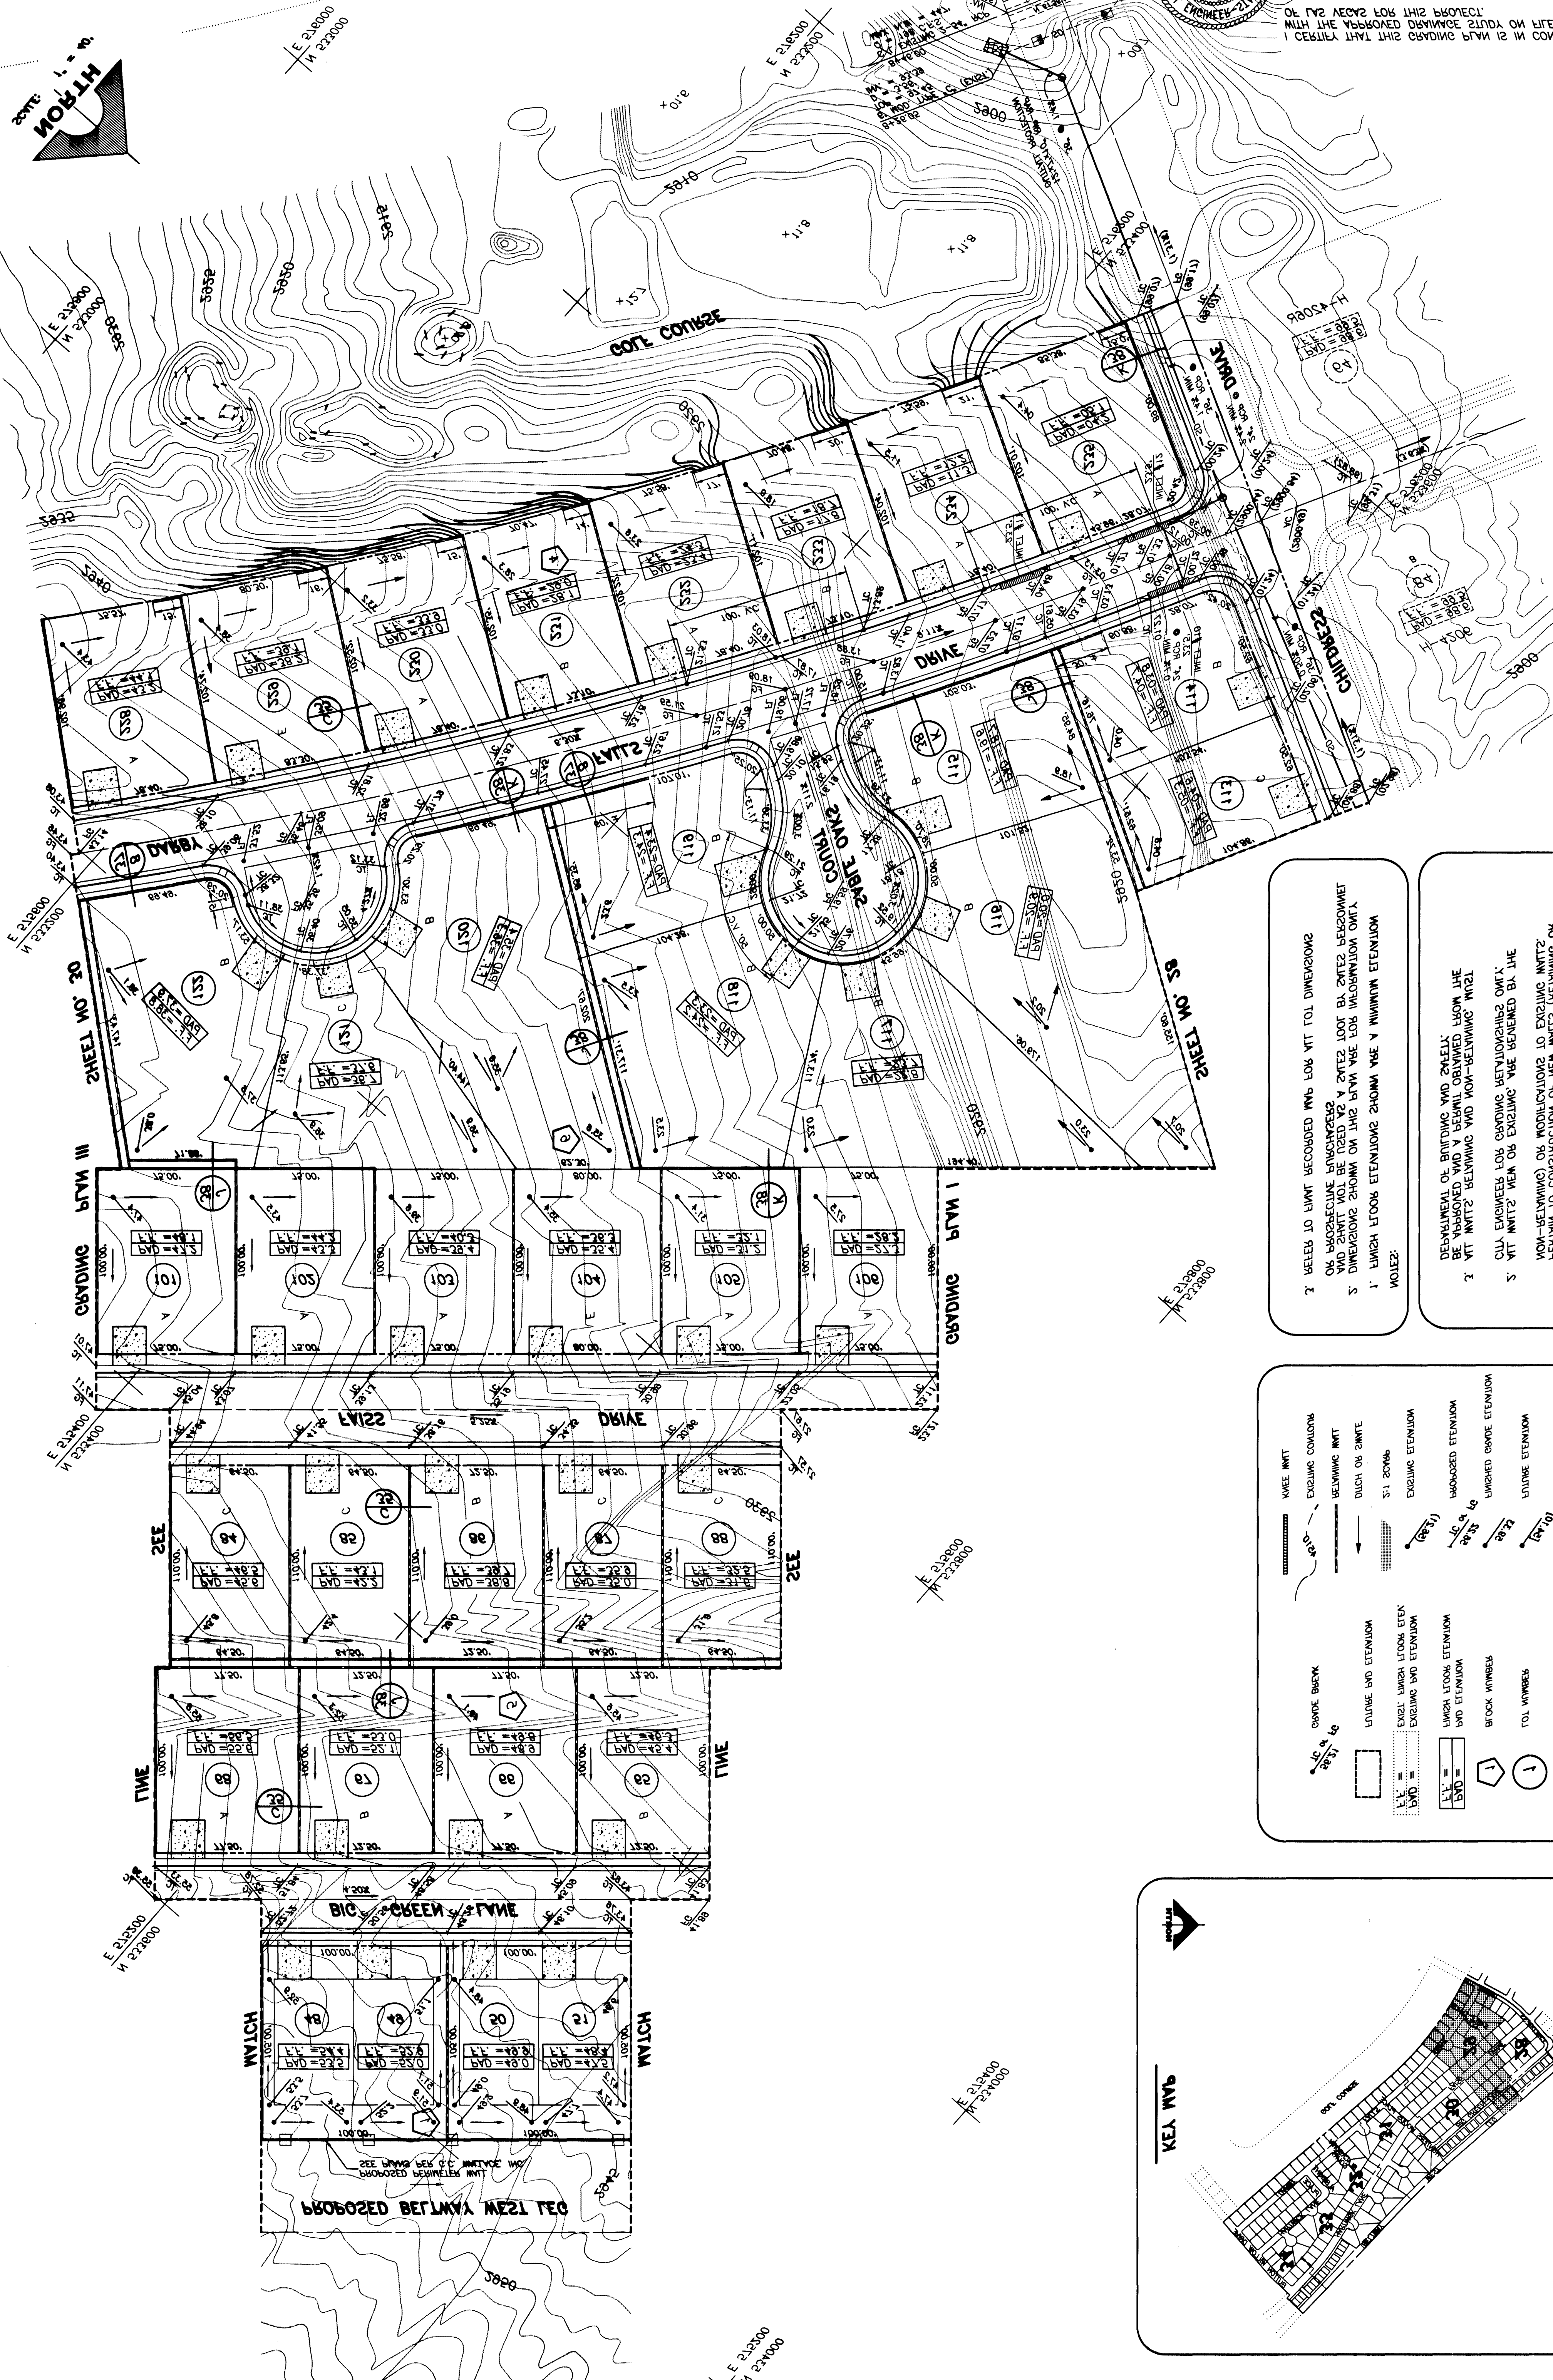




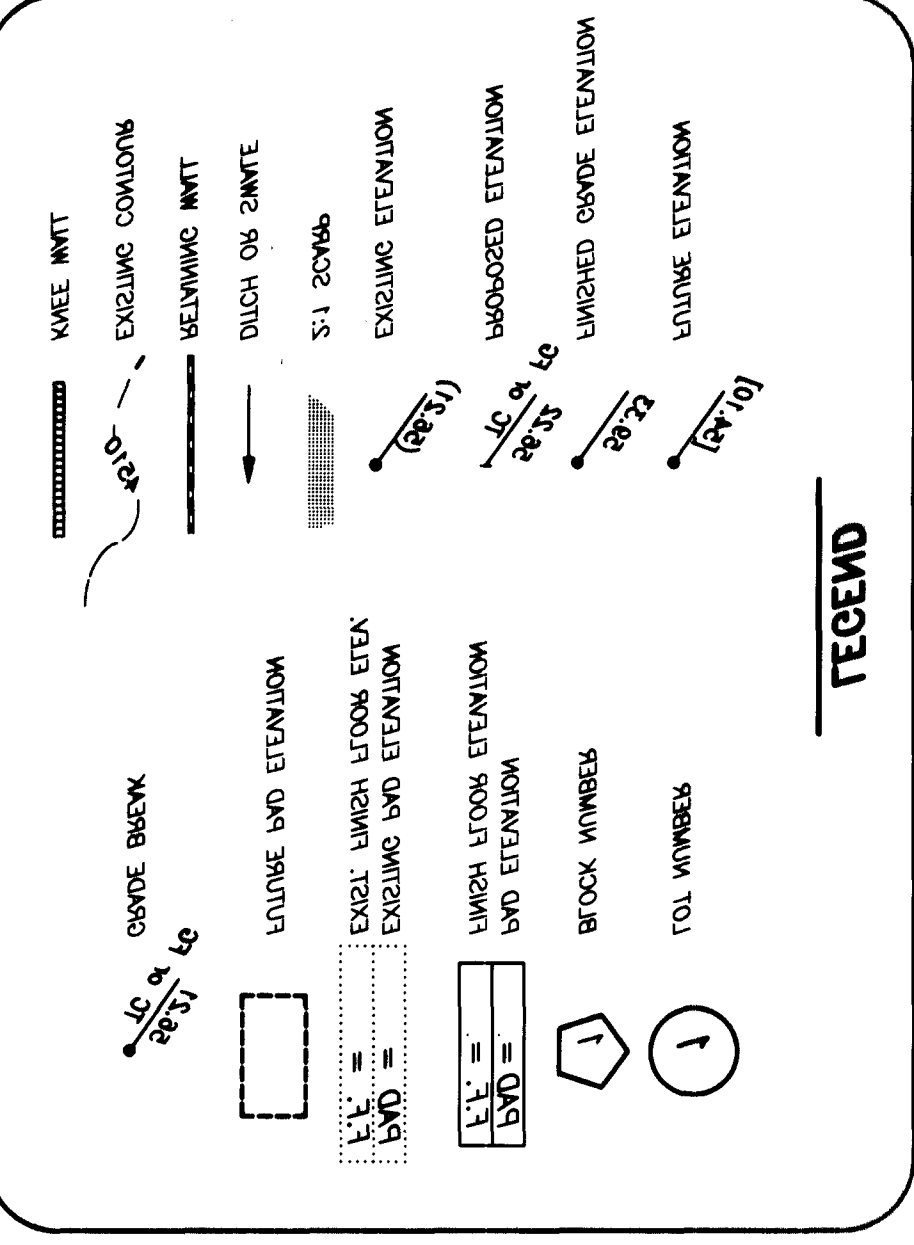






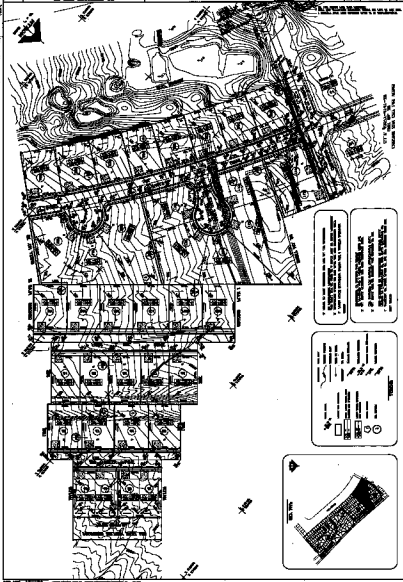



LEGEND































































































































































