

940509




29-12-198

00747

FINAL MAP OF SUN CITY LAS VEGAS — UNIT NO. 43

AT SUMMERLIN
A PLANNED DEVELOPMENT AND
COMMON INTEREST COMMUNITY

BEING A SUBDIVISION OF A PORTION OF SECTION 13 & 14,
TOWNSHIP 20 SOUTH, RANGE 59 EAST, M.D.M.,
CITY OF LAS VEGAS, CLARK COUNTY, NEVADA

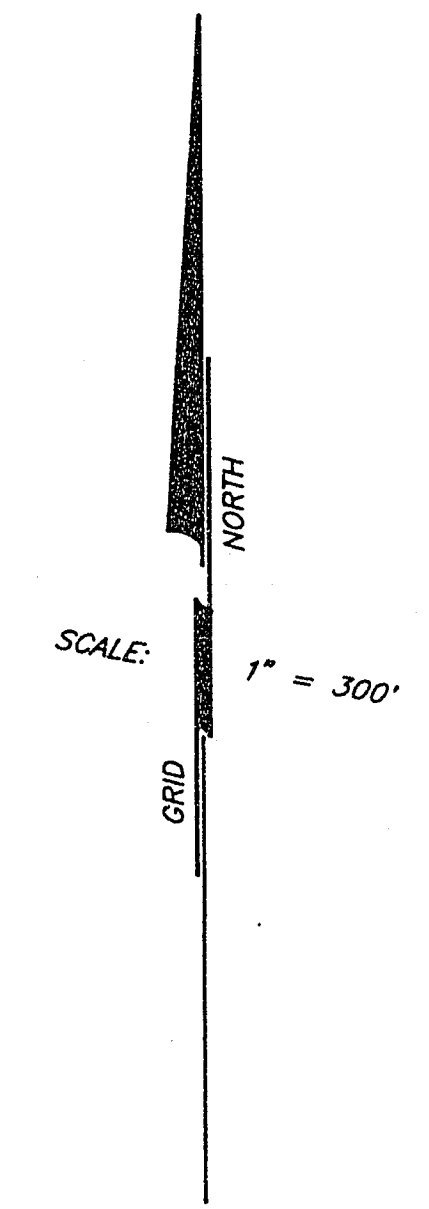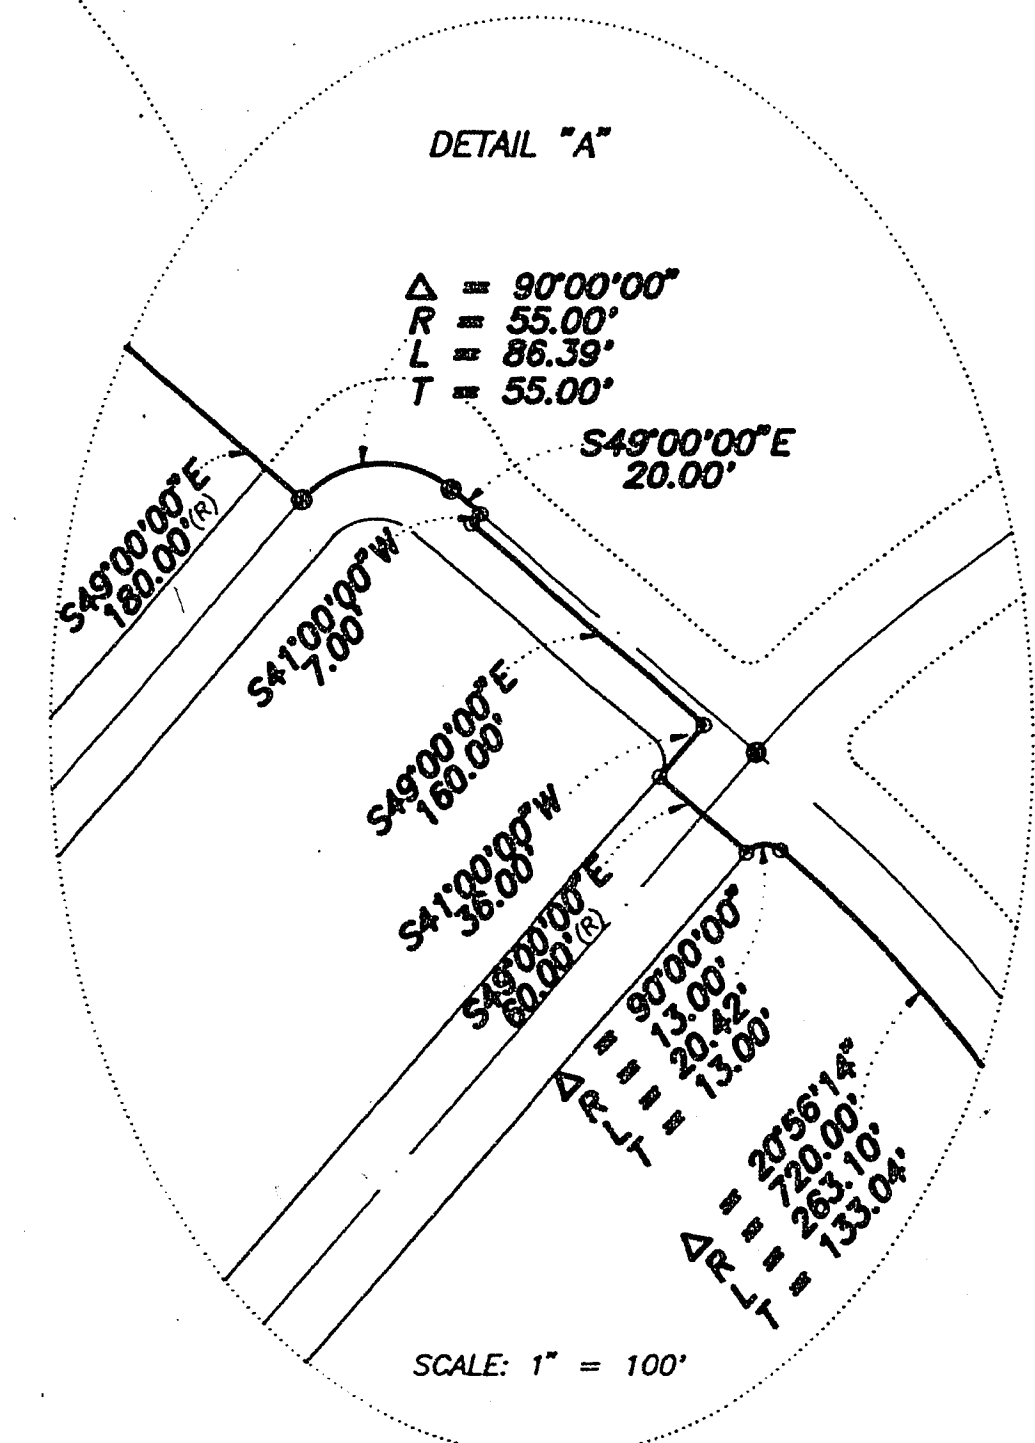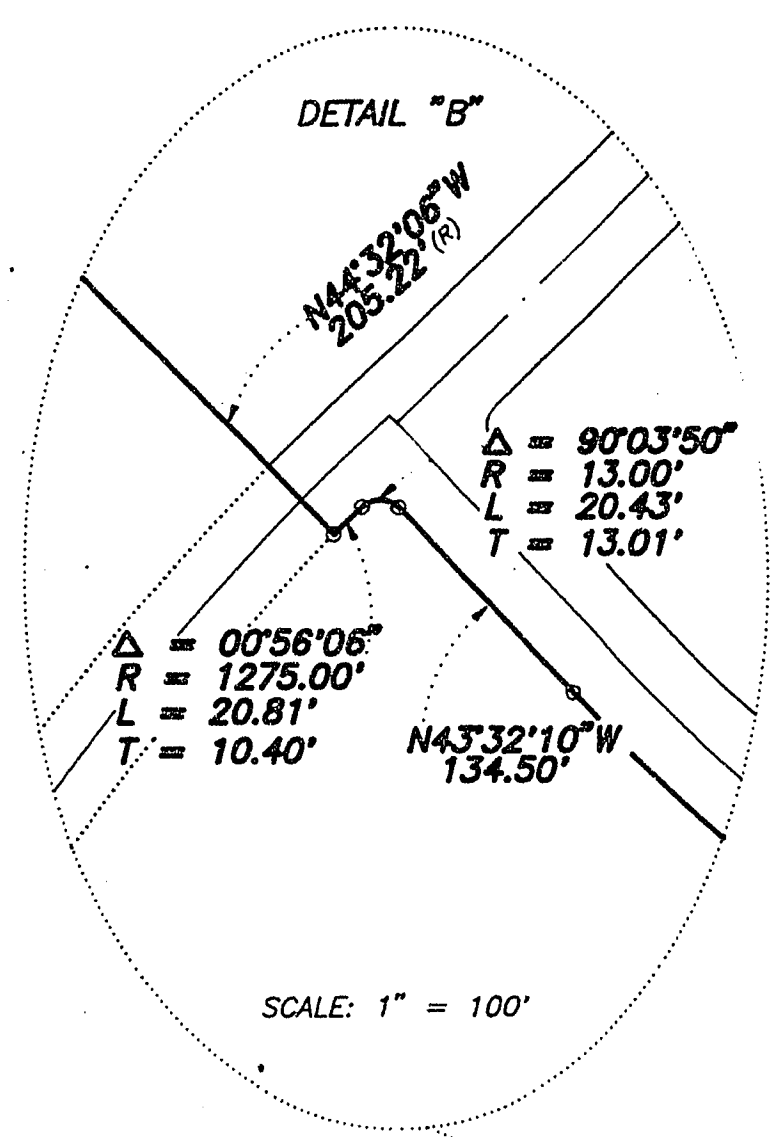

- LEGEND**
- SET 5/8" REBAR AND ALUM. CAP STAMPED P.L.S. 7755 W/ ALUMINIUM CAP TIES IN TOP OF CURB (UNLESS OTHERWISE NOTED)
 - ⊙ FOUND MONUMENTATION AS SHOWN AND DESCRIBED
 - SET MONUMENTATION PER N.R.S. 278.371
 - SUBDIVISION BOUNDARY LINE
 - STREET CENTERLINE

24 SECTION

SHEET 2 OF 9

Book 101 Page 83
4441-43

