



3185
3180
3175
3170
3165
3160
3155
3150

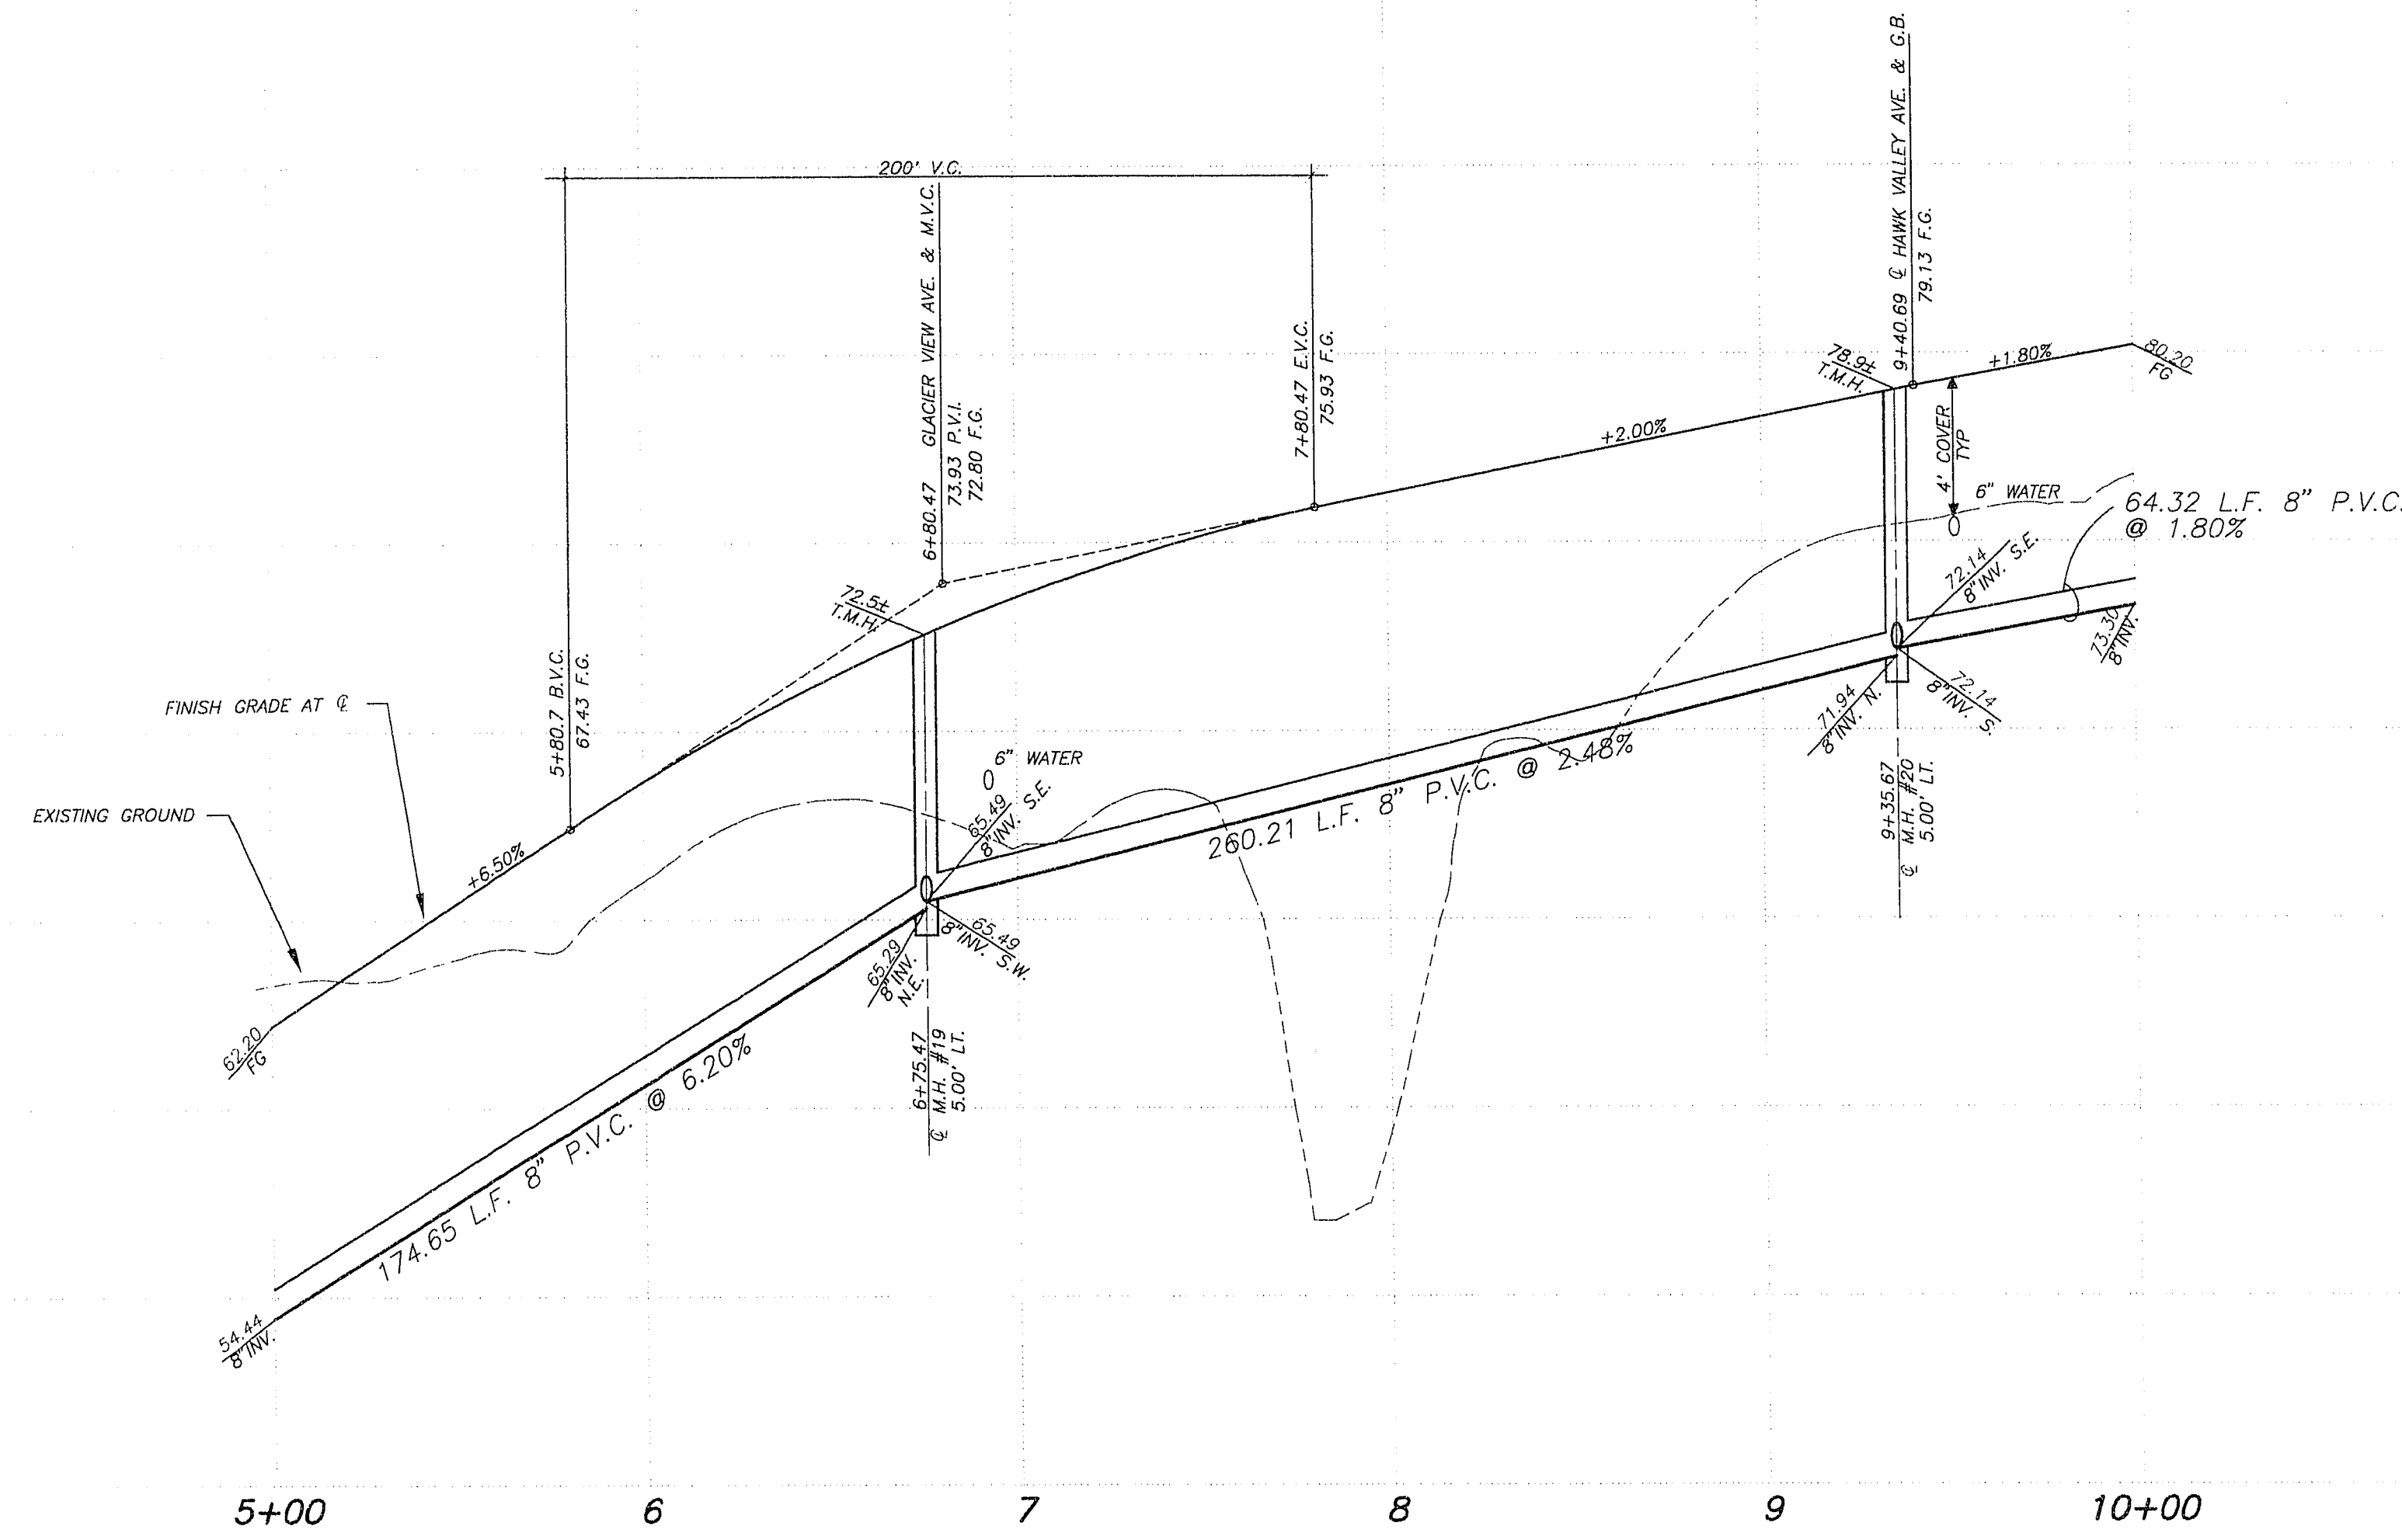

PROFILE
SCALE: HORIZ. 1" = 40'
VERT. 1" = 4'

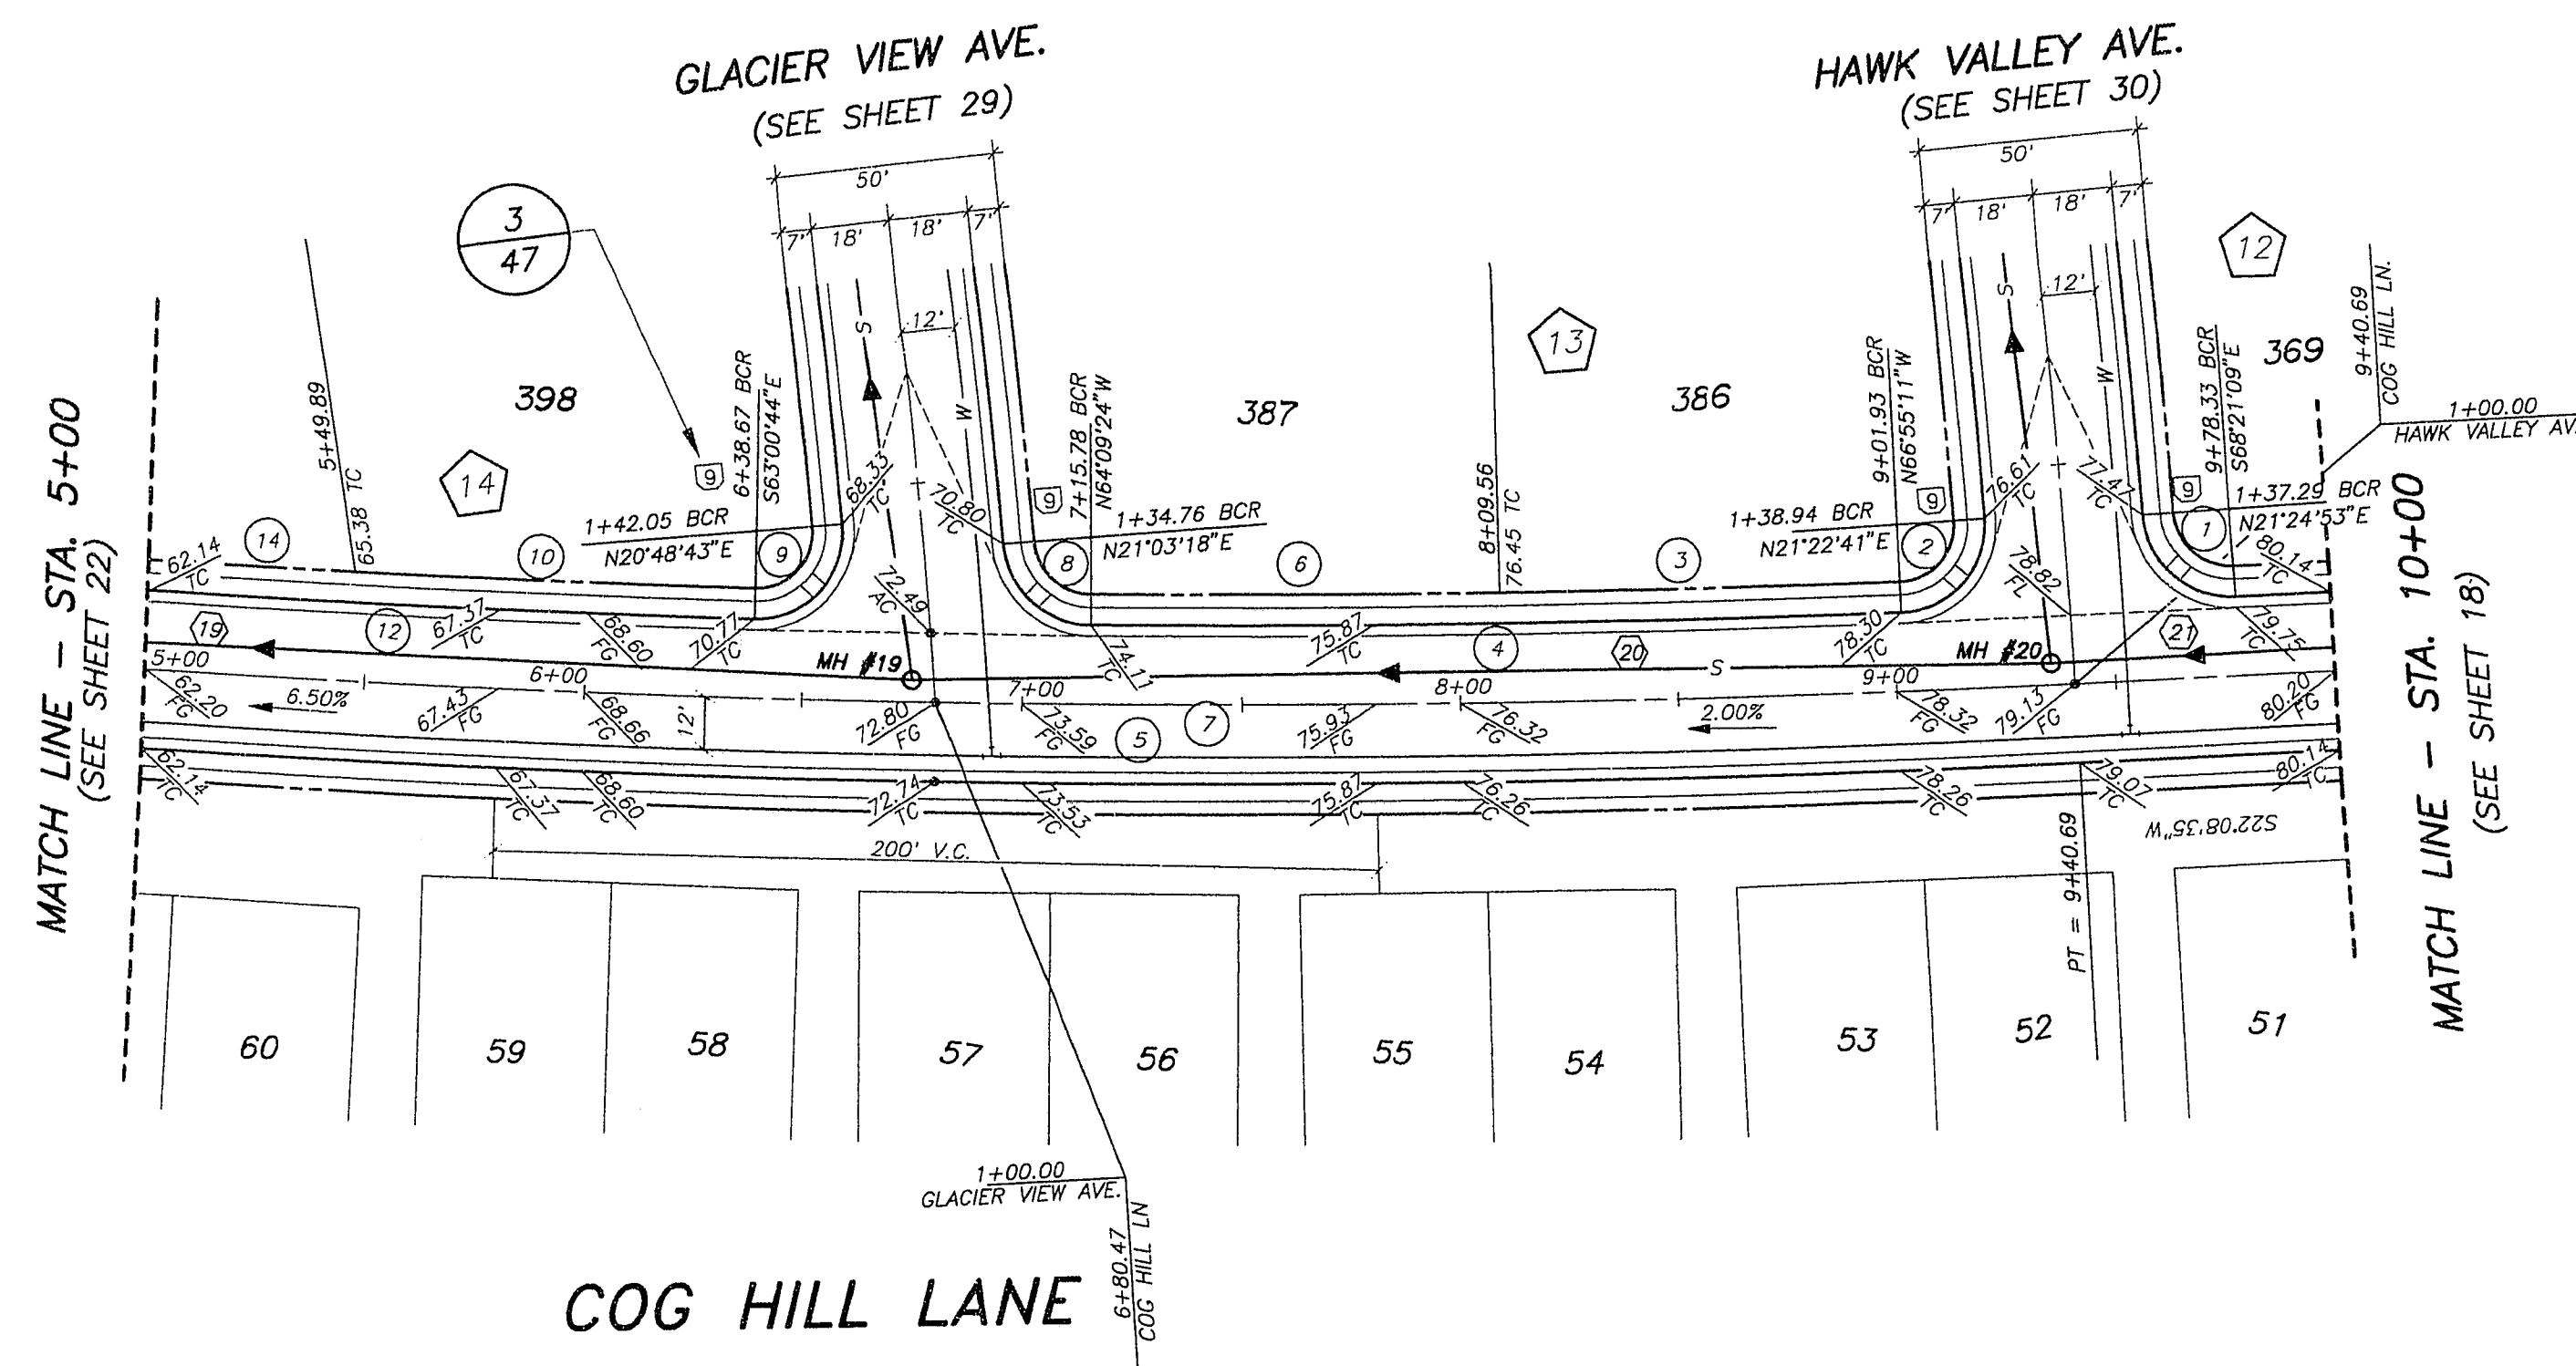

② CURVE DATA TABLE



CURVE	DELTA	RADIUS	LENGTH	TANGENT
1	88°55'16"	20,000'	31.039'	19.627'
2	91°42'08"	20,000'	32.010'	20.603'
3	01°22'16"	3842,000'	91.941'	45.972'
4	07°45'17"	3842,000'	185.278'	92.657'
5	06°36'19"	3878,000'	447.071'	223.783'
6	01°23'31"	3842,000'	93.338'	46.671'
7	07°03'17"	3860,000'	475.275'	237.938'
8	85°12'42"	20,000'	22.444'	18.395'
9	98°10'33"	20,000'	33.572'	22.281'
10	01°20'33"	3842,000'	90.022'	45.013'
12	02°34'19"	3842,000'	172.463'	86.246'
14	01°13'45"	3842,000'	82.422'	41.213'

MH COORDINATES

MH#	NORTH	EAST
19	530823.038	572744.153
20	530586.281	572636.190

③ SEWER LINE TABLE

LINE	BEARING	DISTANCE
19	N28°07'00"E	174.65'
20	N24°30'49"E	260.21'
21	S22°08'35"W	64.32'

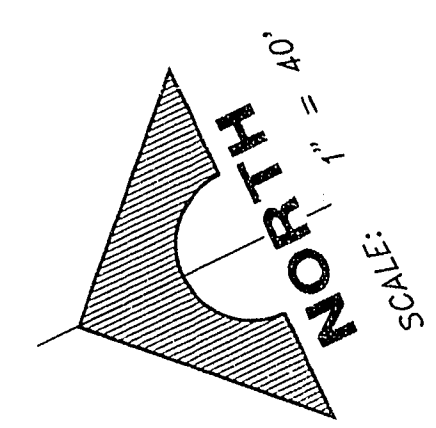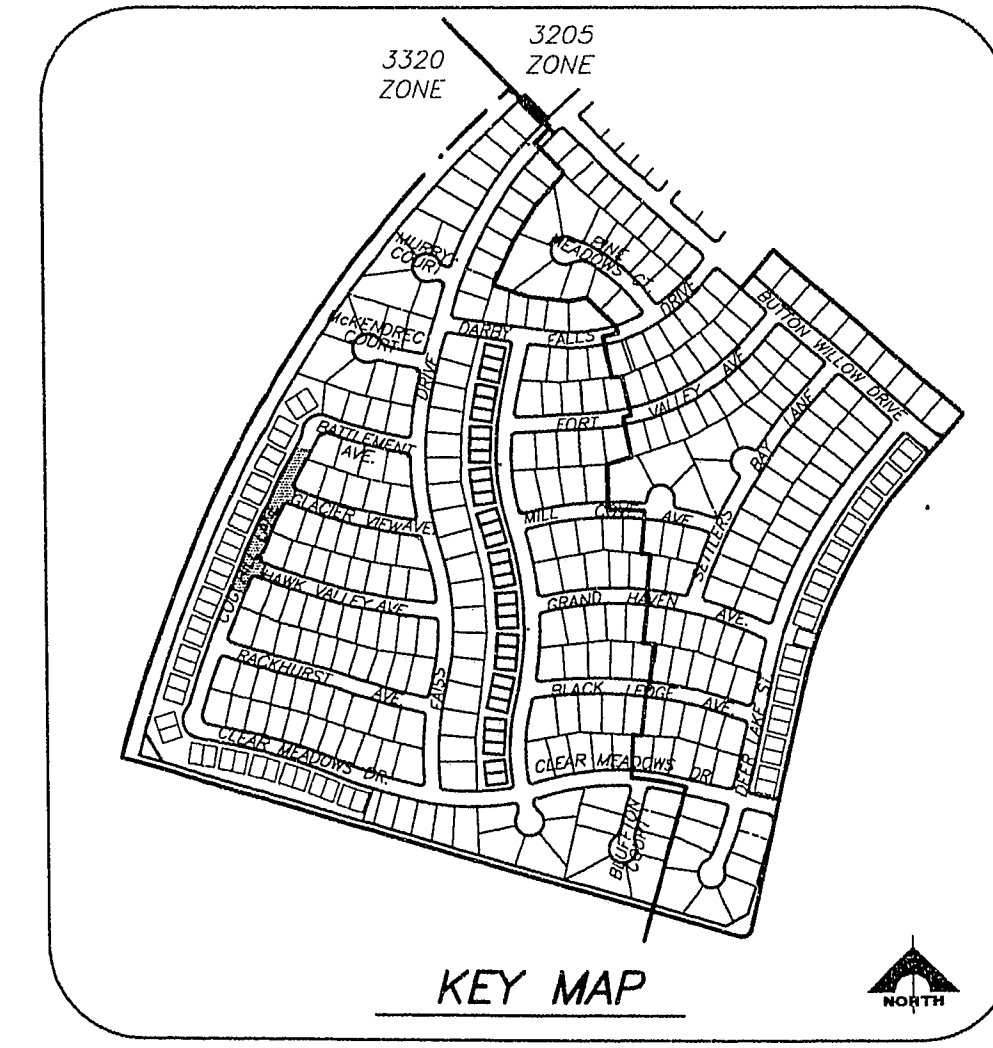

REVISION	DATE	DESCRIPTION	C.L.V.	DATE

ENGINEER: SONNY W. WALLACE
P.E. NO. 10118
7-14-94

RECORDS: SONNY W. WALLACE
P.E. NO. 10118
7-14-94

G.C. WALLACE, INC.
Engineering/Architecture
1555 SOUTH RAINBOW BLVD./LAS VEGAS, NEVADA 89102

DEL WEBB COMMUNITIES, INC.
SUN CITY LAS VEGAS UNIT NO. 44
COG HILL LANE

SHEET
17
OF 49 SHEETS

10-10-18