



JOB NO. 701.186
DRAWING: C:\DRAWINGS\DWG\44\44-19
PLOTED: 07/12/94 3:57 pm

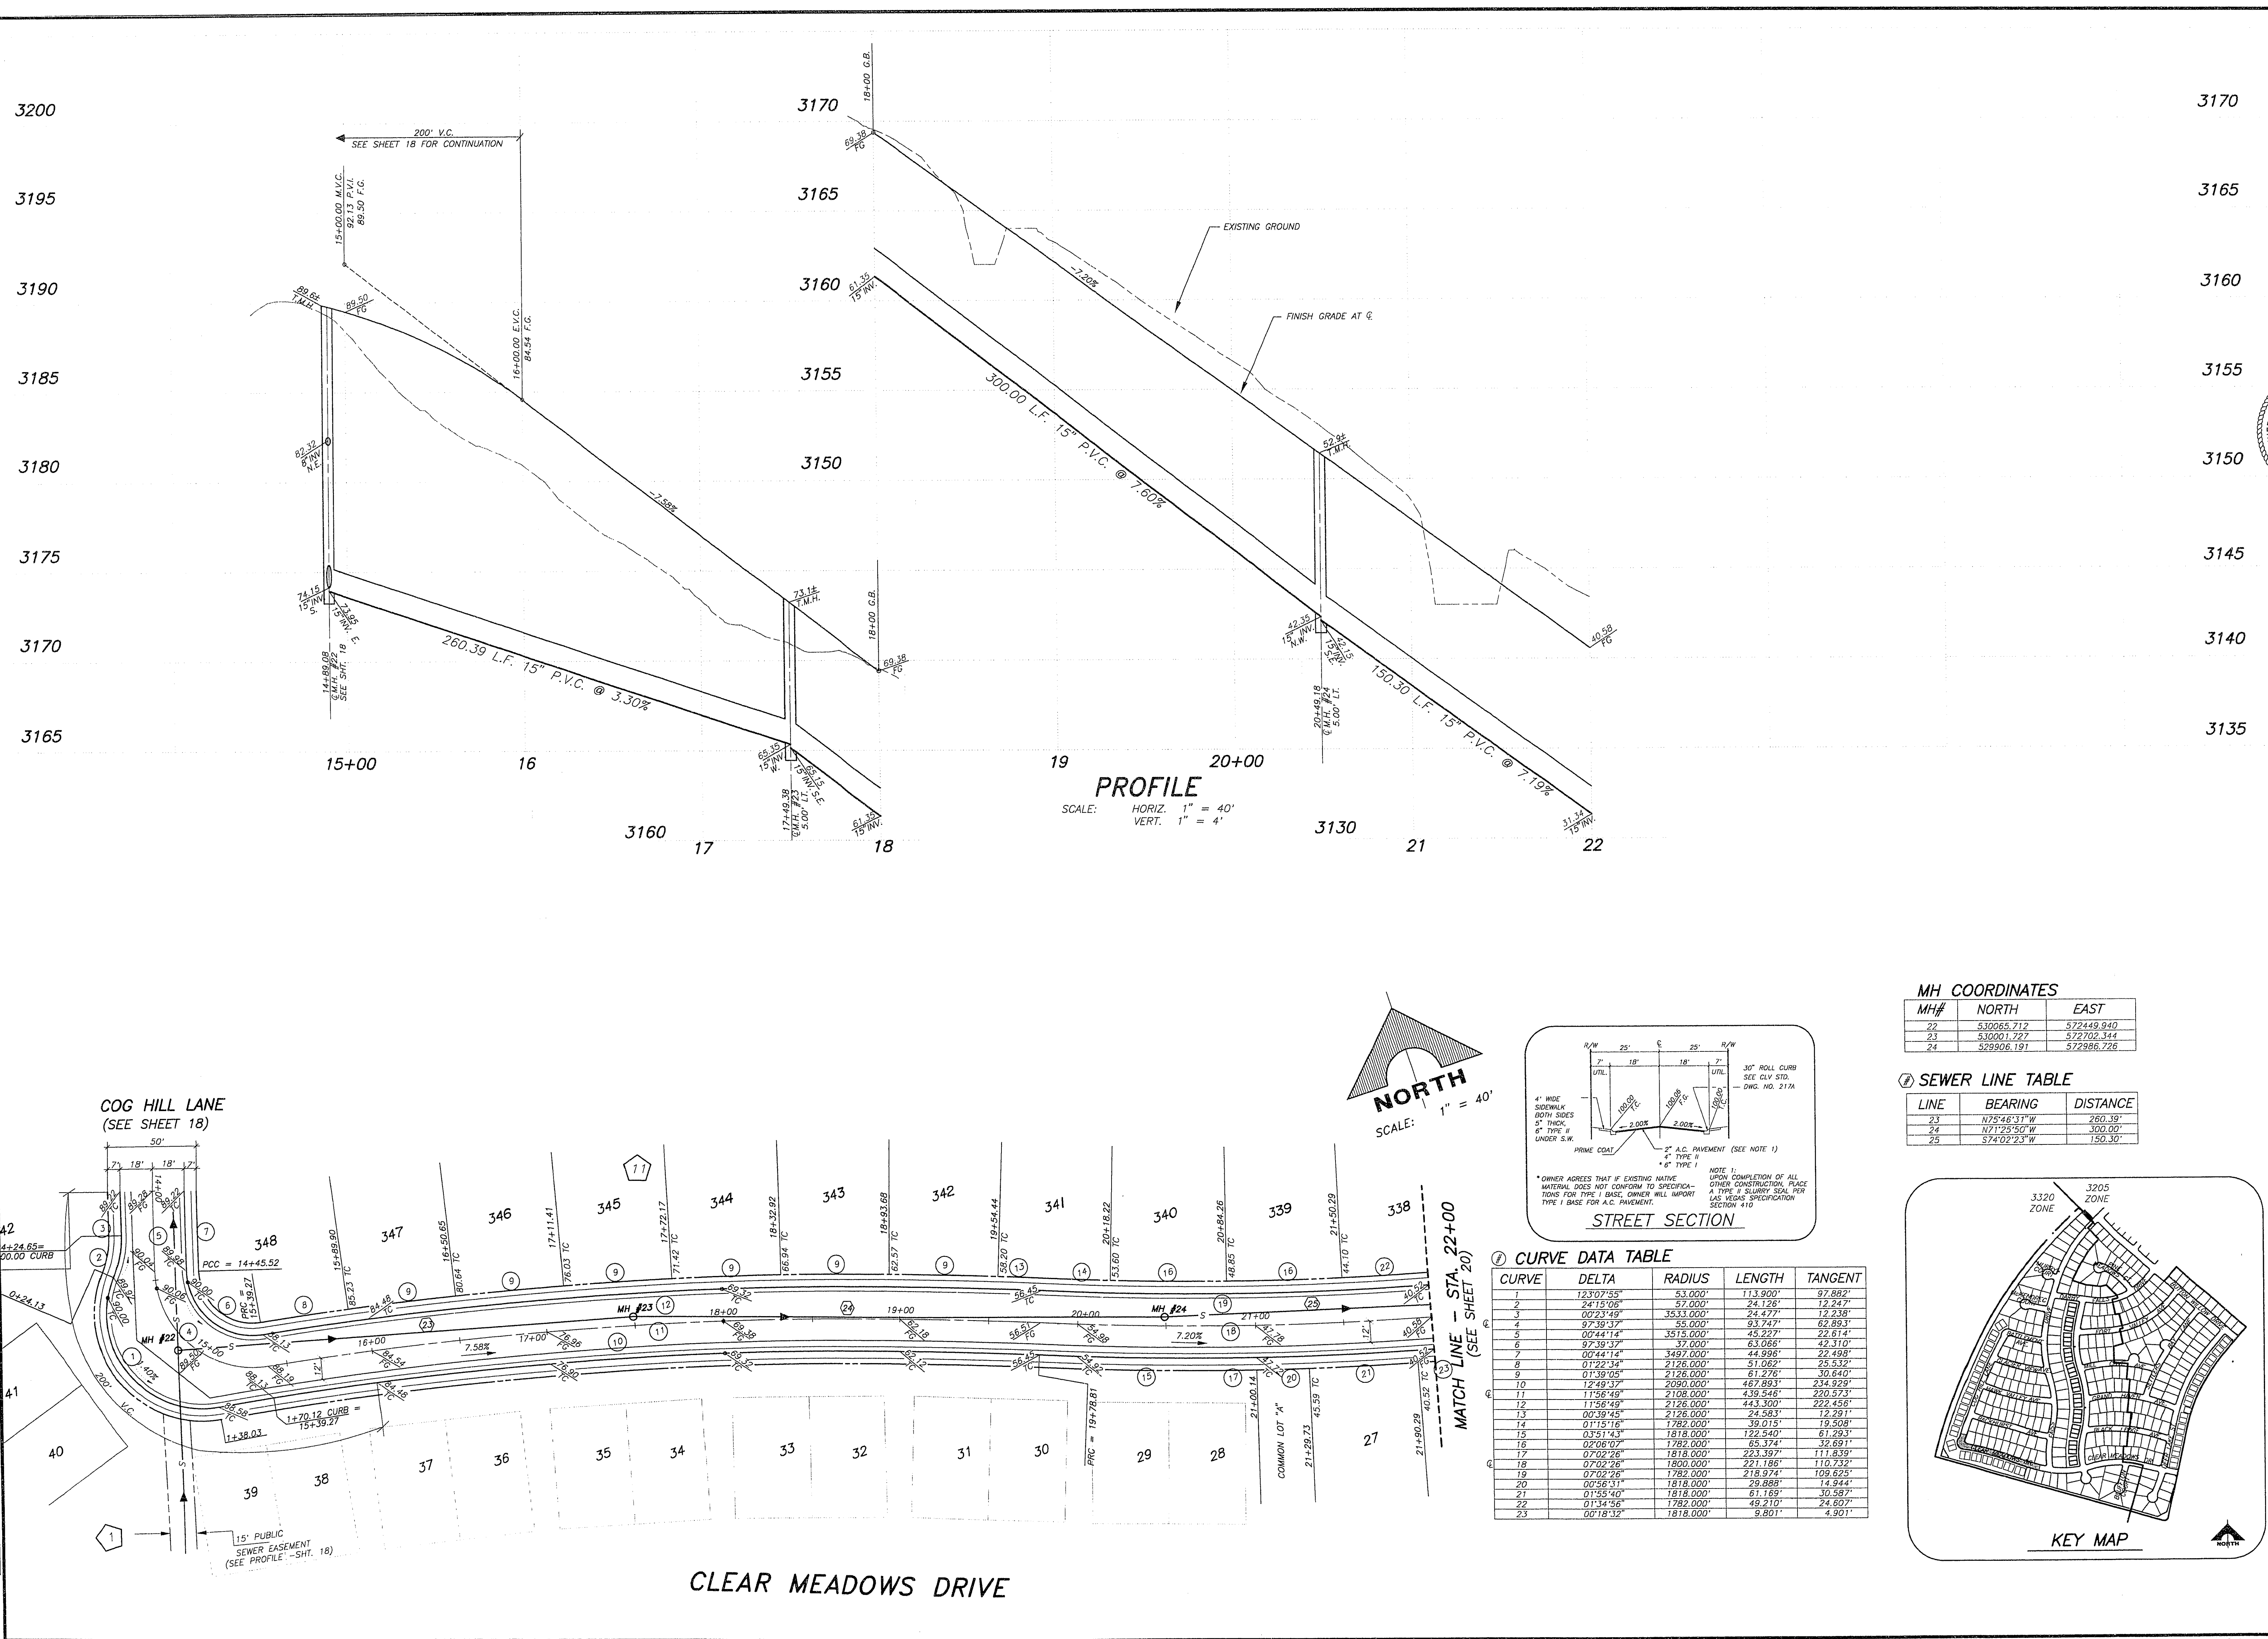

PROFILE

SCALE: HORIZ. 1" = 40'
VERT. 1" = 4'

NORTH
SCALE: 1" = 40'

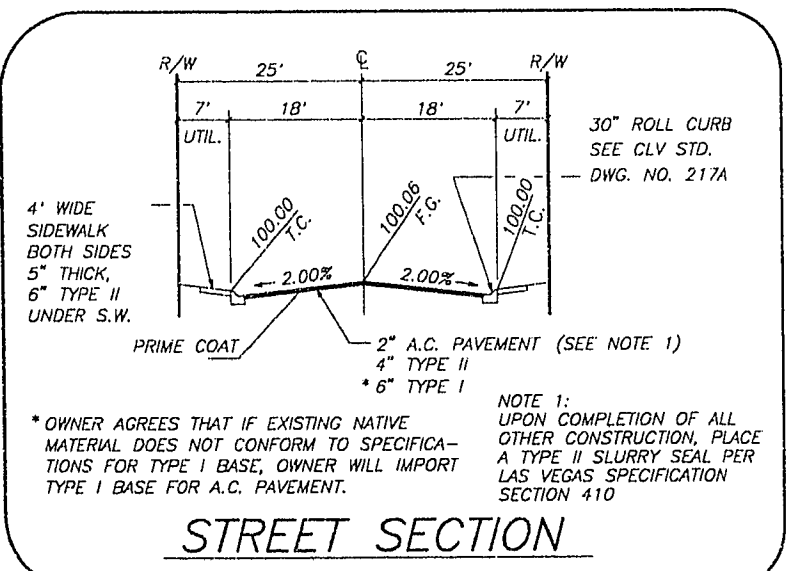

STREET SECTION



CURVE DATA TABLE				
CURVE	DELTA	RADIUS	LENGTH	TANGENT
1	123°07'55"	53,000'	113,900'	97,882'
2	24°15'06"	57,000'	24,126'	12,247'
3	00°23'49"	353,000'	24,477'	12,238'
4	0°39'17"	55,000'	83,747'	65,893'
5	00°44'14"	3515,000'	45,227'	22,614'
6	97°39'37"	37,000'	63,066'	42,310'
7	00°44'14"	3492,000'	44,996'	22,499'
8	01°22'34"	2126,000'	51,062'	25,532'
9	01°39'05"	2126,000'	61,276'	30,640'
10	12°49'37"	2090,000'	487,893'	234,929'
11	11°56'48"	2108,000'	439,546'	220,573'
12	11°56'48"	2126,000'	443,300'	222,456'
13	00°39'45"	2126,000'	24,593'	12,291'
14	01°15'16"	1782,000'	39,015'	19,509'
15	03°51'43"	1818,000'	122,540'	61,293'
16	02°06'07"	1782,000'	65,374'	32,691'
17	07°02'26"	1818,000'	223,397'	111,839'
18	07°02'26"	1800,000'	221,186'	110,732'
19	07°02'26"	1782,000'	218,974'	108,625'
20	00°56'31"	1818,000'	29,888'	14,944'
21	01°55'40"	1818,000'	61,189'	30,587'
22	01°34'56"	1782,000'	49,210'	24,607'
23	00°18'32"	1818,000'	9,801'	4,901'

MH COORDINATES

MH#	NORTH	EAST
22	530065.712	572449.940
23	530001.727	572702.344
24	529806.191	572886.728

SEWER LINE TABLE

LINE	BEARING	DISTANCE
23	N75°46'31" W	260.39'
24	N71°28'50" W	300.00'
25	S74°02'23" W	150.30'

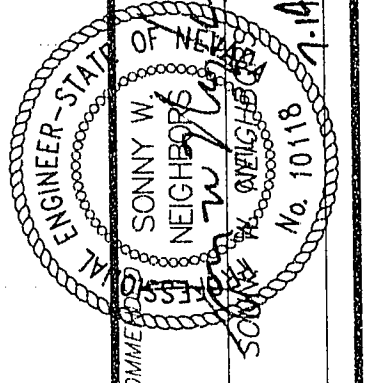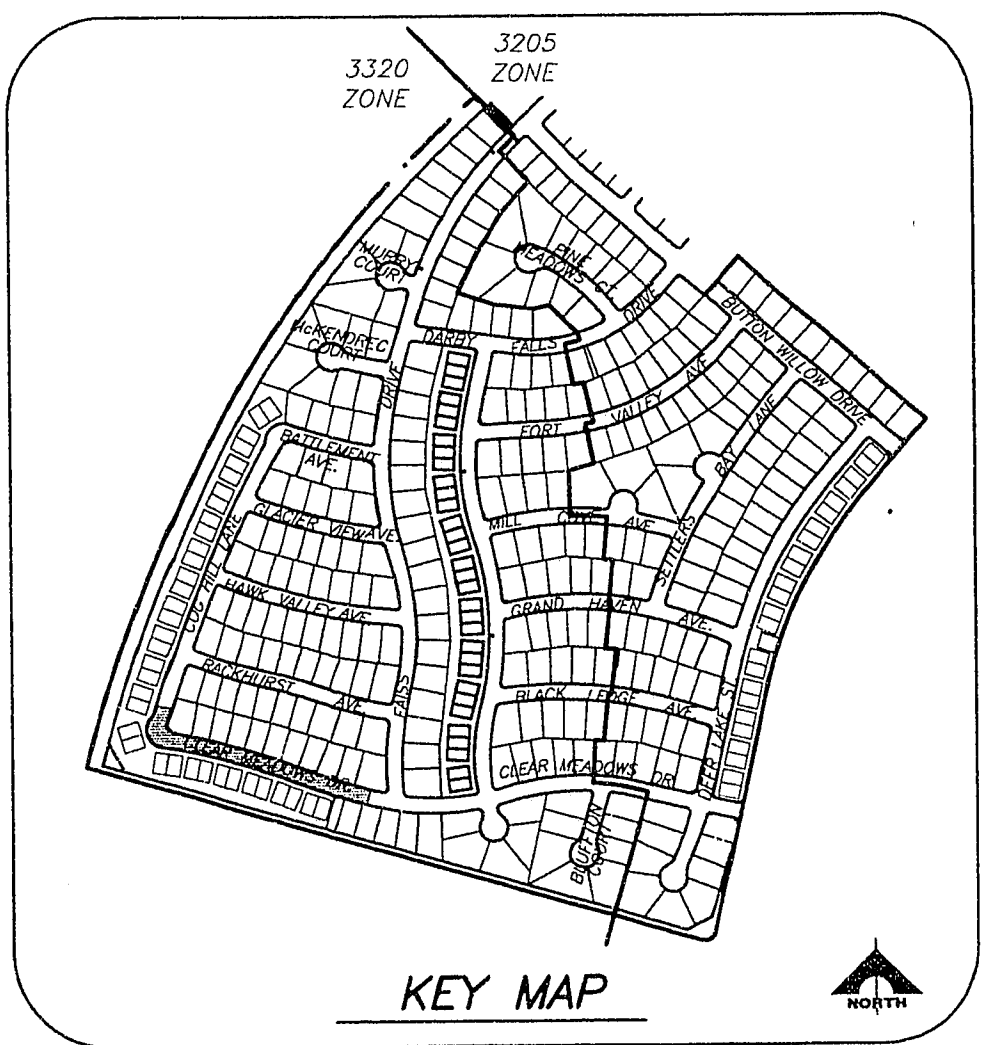

G. C. WALLACE, INC.
Engineering/Architecture
1555 SOUTH RAINBOW BLVD./LAS VEGAS, NEVADA 89102

DEL WEBB COMMUNITIES, INC.
SUN CITY LAS VEGAS UNIT NO. 44
CLEAR MEADOWS DRIVE

19-10-20

107Y-4141-44