


JOB NO. 701.186 PLOTTED: 07/13/94 09:19 am DRAWING: C:\DRAWINGS\DWG\4104-23 BY: Dale


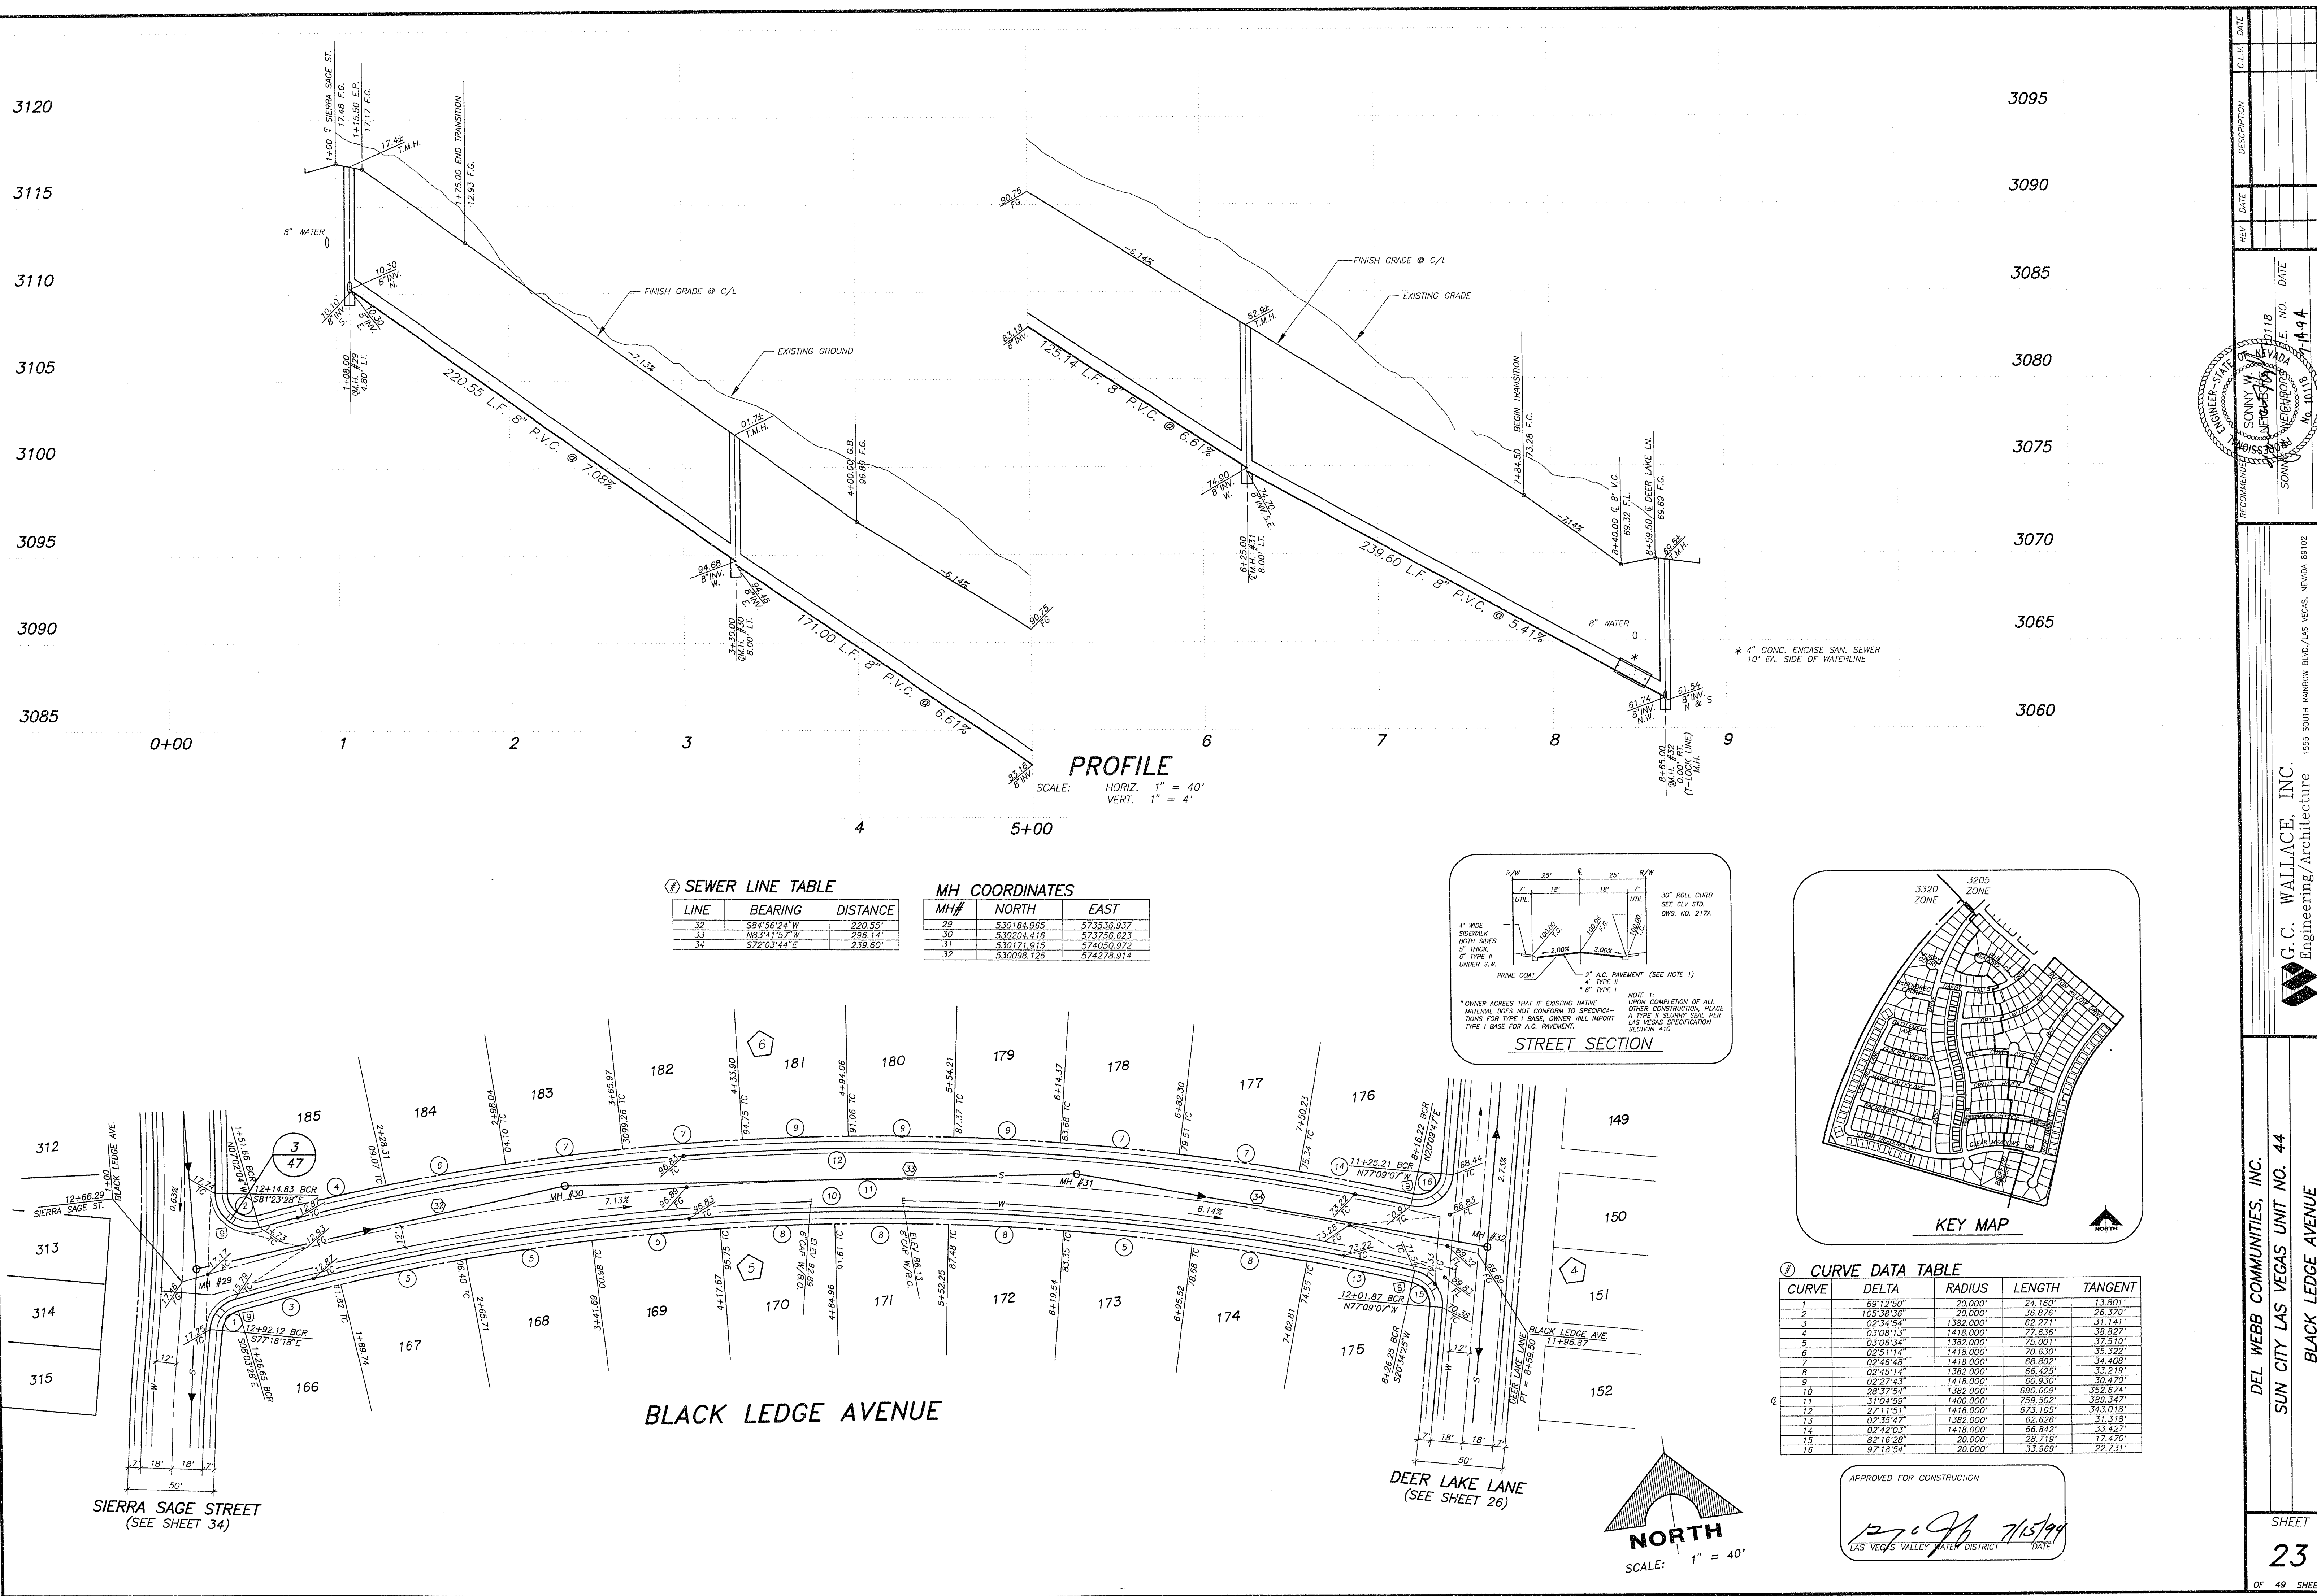


SEWER LINE TABLE

LINE	BEARING	DISTANCE
32	S84°56'24" W	220.55'
33	N63°41'57" W	236.14'
34	S72°03'44" E	239.60'

MH COORDINATES

MH#	NORTH	EAST
29	530184.985	573536.937
30	530204.416	573756.625
31	530171.915	574050.972
32	530098.126	574278.914

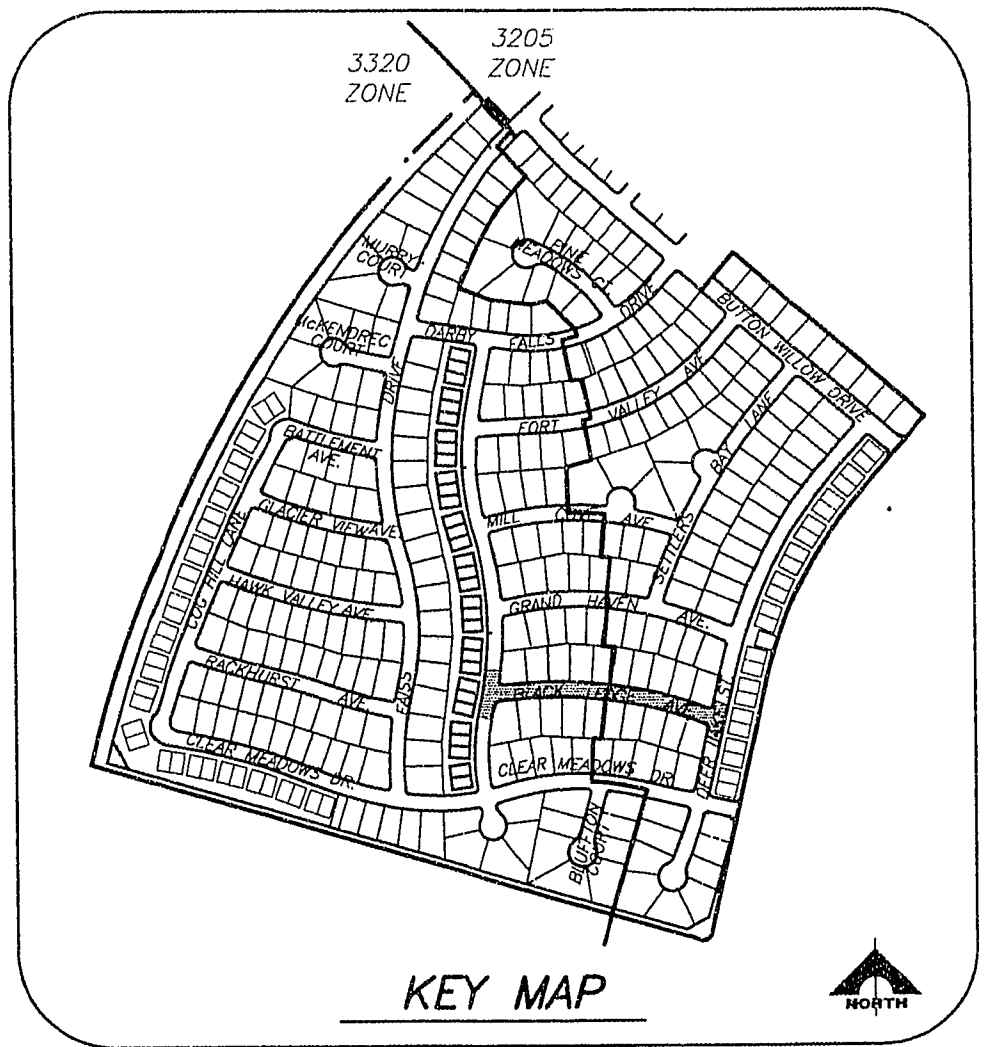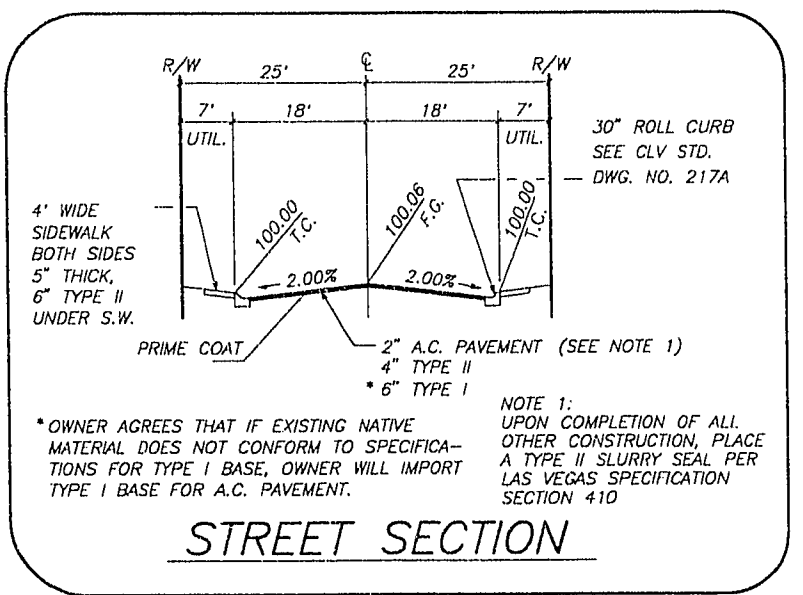

CURVE DATA TABLE

CURVE	DELTA	RADIUS	LENGTH	TANGENT
1	69°12'50"	20,000'	24,160'	13,801'
2	105°38'36"	20,000'	36,876'	26,370'
3	02°34'54"	1382,000'	62,271'	31,141'
4	03°08'13"	1418,000'	71,636'	38,927'
5	03°08'34"	1382,000'	75,001'	37,510'
6	02°51'14"	1418,000'	70,630'	35,322'
7	02°46'48"	1418,000'	68,802'	34,498'
8	02°45'14"	1382,000'	68,425'	33,218'
9	02°27'43"	1418,000'	60,830'	30,470'
10	28°37'54"	1382,000'	690,609'	352,874'
11	31°04'59"	1400,000'	759,502'	389,147'
12	27°11'51"	1418,000'	673,105'	343,018'
13	02°35'47"	1382,000'	62,626'	31,319'
14	02°42'03"	1418,000'	68,842'	33,427'
15	02°18'28"	20,000'	28,719'	17,470'
16	97°18'54"	20,000'	33,969'	22,731'

APPROVED FOR CONSTRUCTION
DATE: 7/15/94
AS VEGAS VALLEY WATER DISTRICT

ENGINEER-STATE OF NEVADA
SONNY W. WALLACE
No. 10115
7-14-94

RECOMMENDED BY
DEL WEBB COMMUNITIES, INC.
SUN CITY LAS VEGAS UNIT NO. 44
BLACK LEDGE AVENUE

G. C. WALLACE, INC.
Engineering/Architecture
1555 SOUTH RAINBOW BLVD./LAS VEGAS, NEVADA 89102

SHEET
23
OF 49 SHEETS

10-10-24

107Y-4141-44