




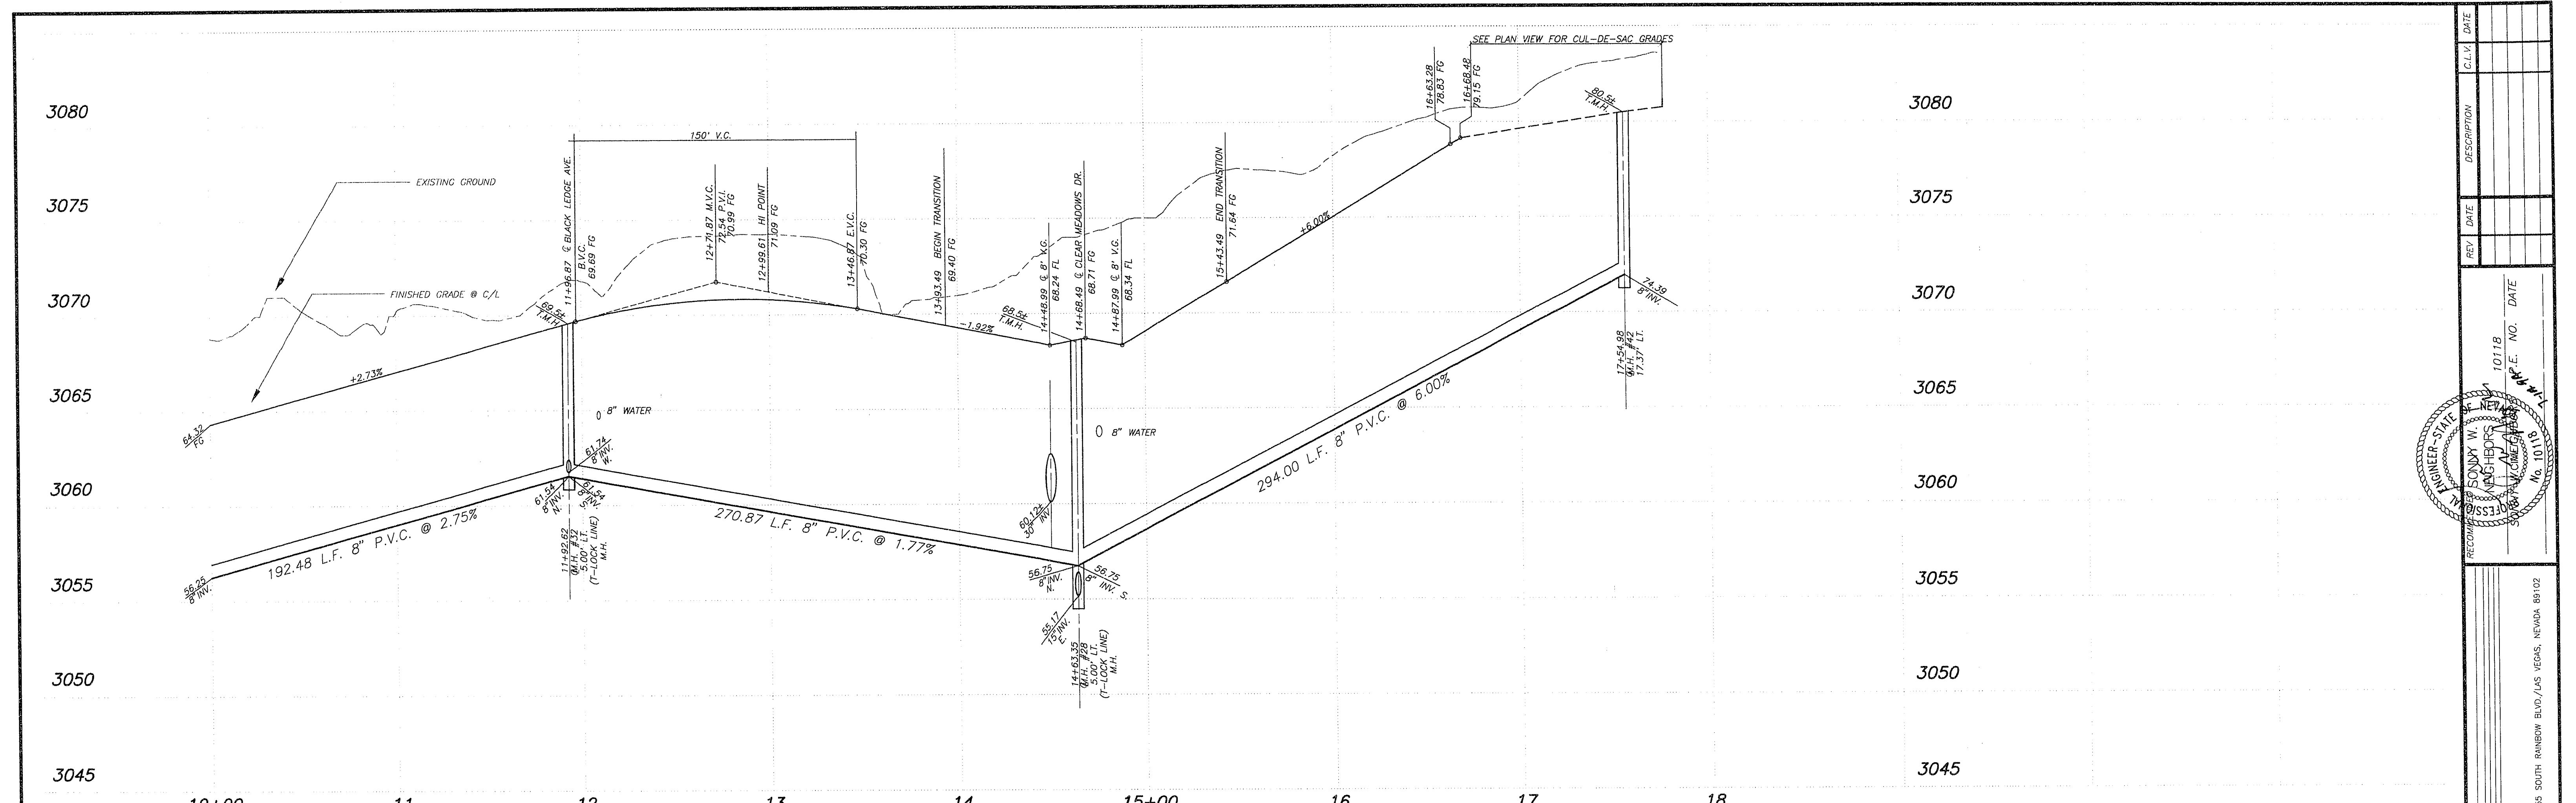


MH COORDINATES

MH#	NORTH	EAST
28	529834.313	574217.495
32	530098.126	574278.914
42	529555.865	574122.850

SEWER LINE TABLE

LINE	BEARING	DISTANCE
42	S12°50'53"W	192.48'
43	N13°06'20"E	270.87'
44	N18°46'23"E	294.00'

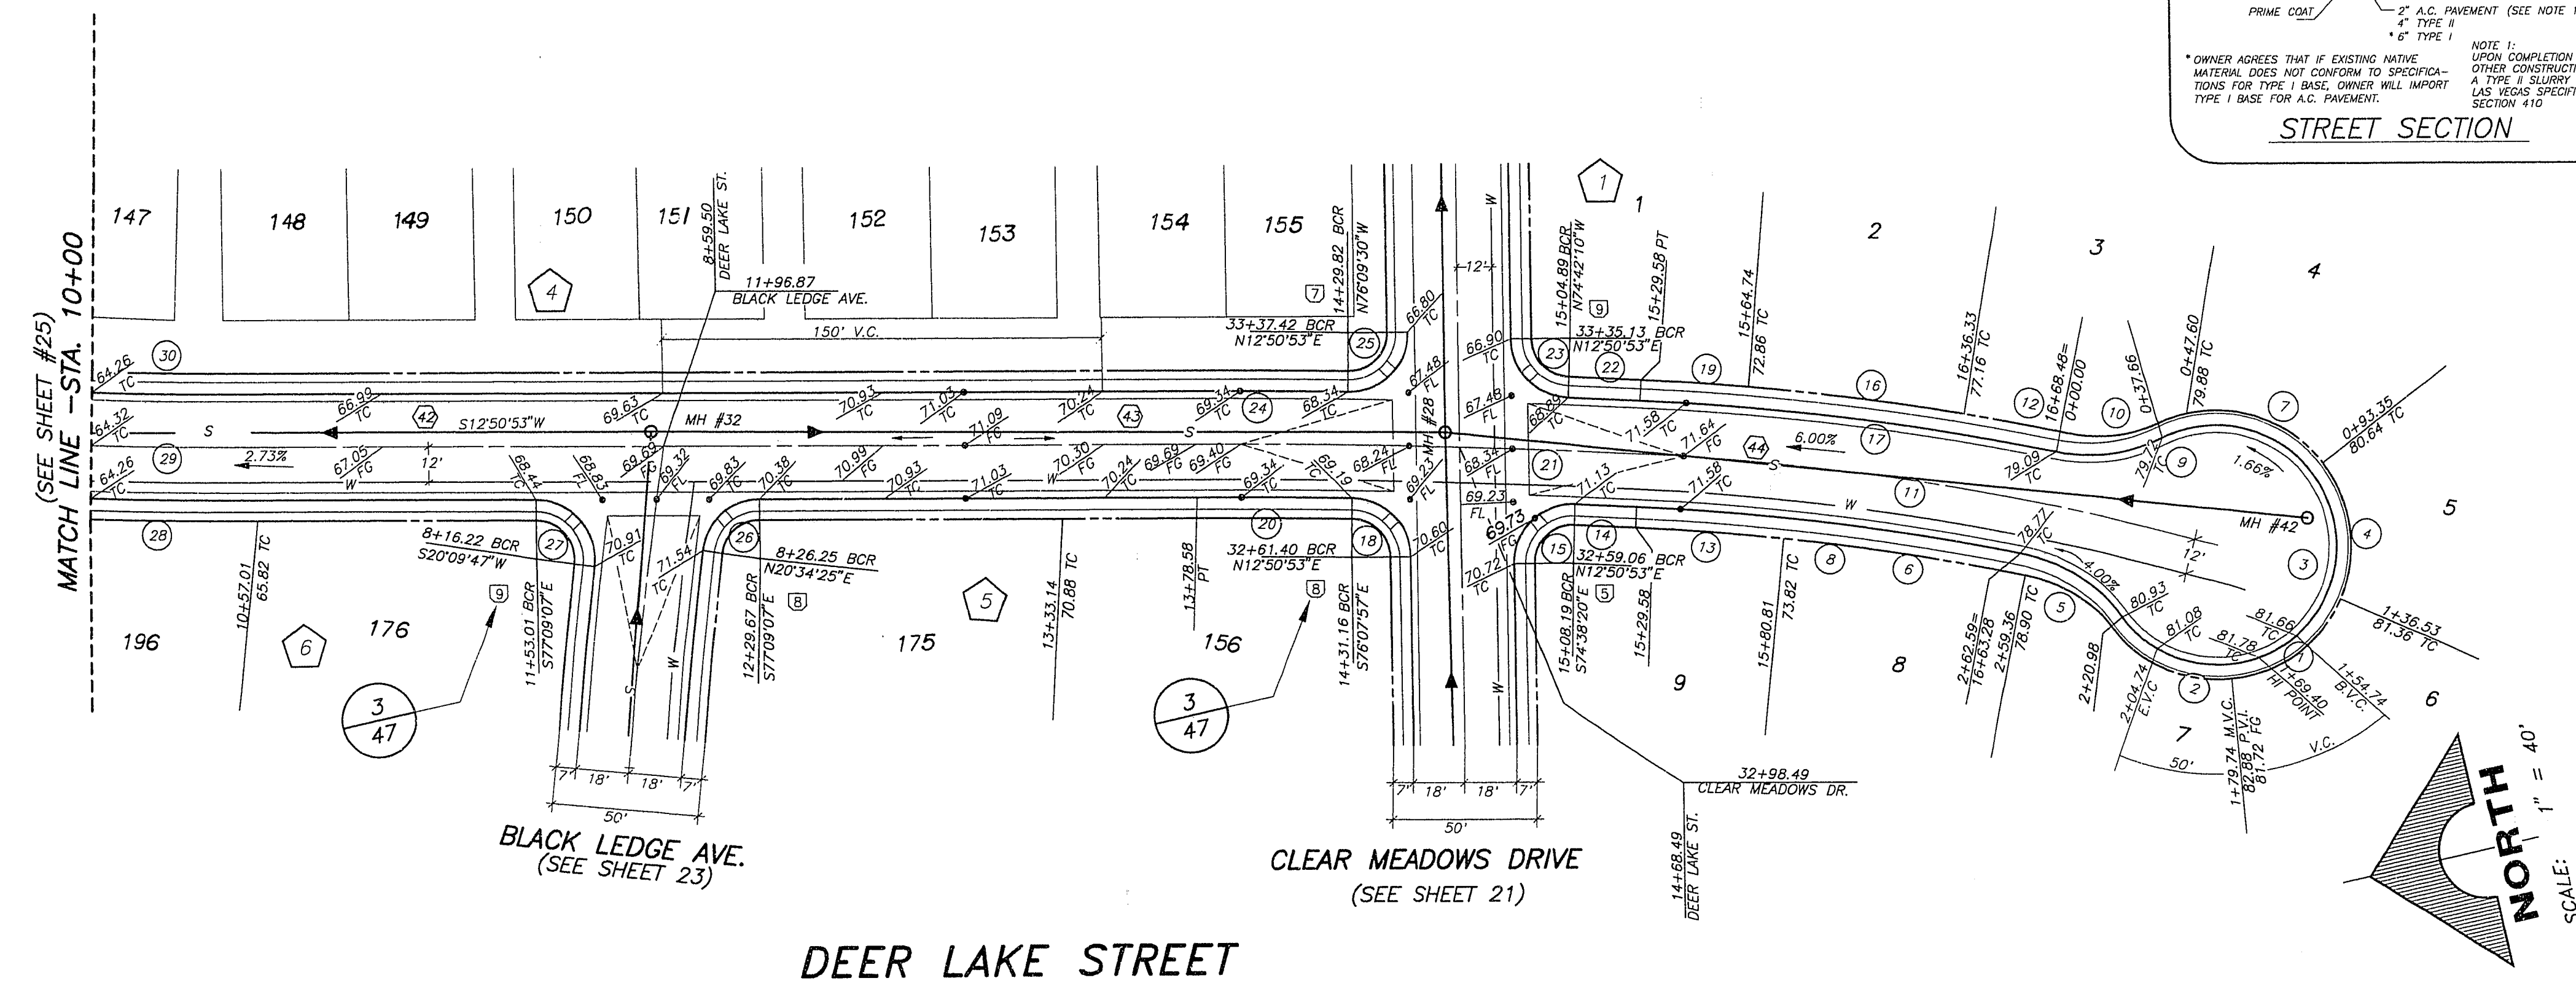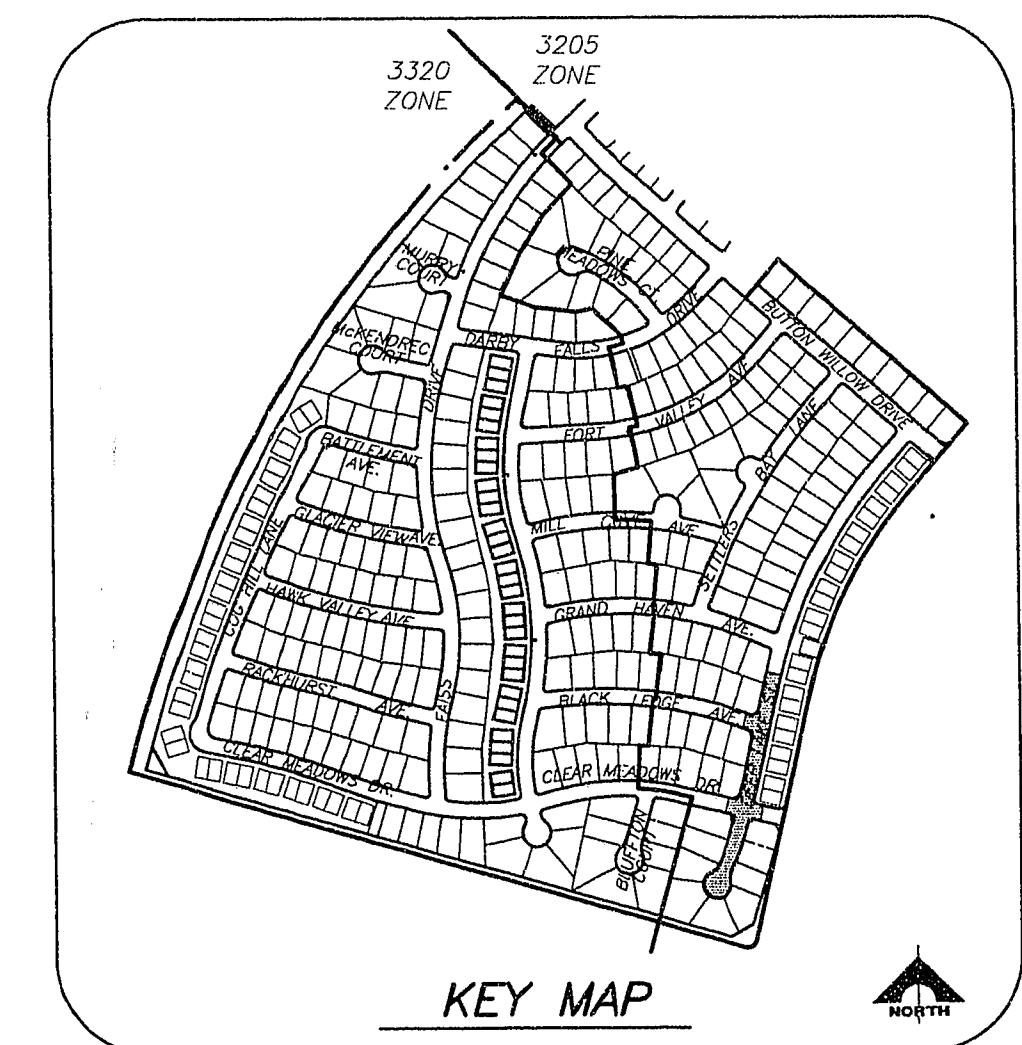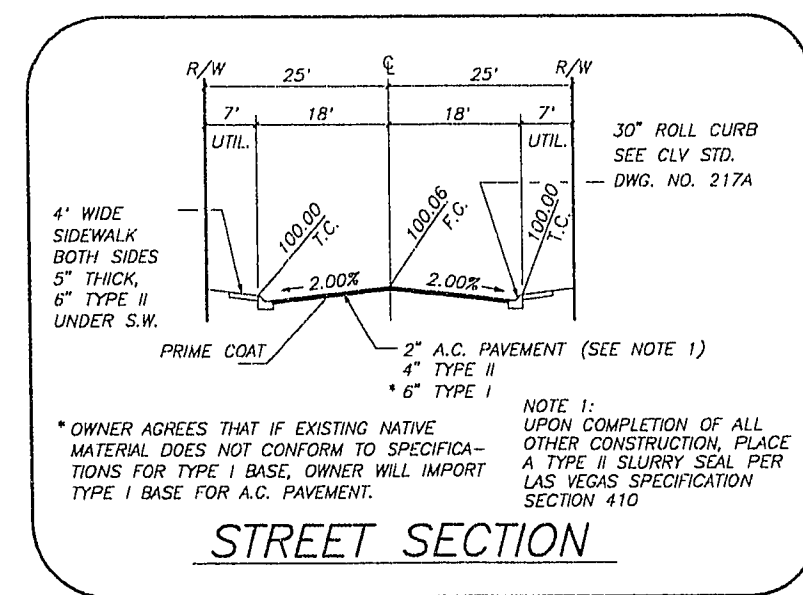

⑦ CURVE DATA TABLE

CURVE	DELTA	RADIUS	LENGTH	TANGENT
1	61°07'41"	38,500'	41,075'	22,736'
2	36°58'49"	38,500'	38,288'	20,895'
3	256°25'04"	38,500'	172,300'	22,721'
4	61°05'41"	38,500'	41,053'	22,721'
5	40°14'49"	57,000'	40,039'	20,886'
6	05°26'16"	886,000'	84,088'	42,025'
7	68°56'29"	38,500'	46,325'	26,431'
8	08°41'06"	886,000'	134,302'	67,280'
9	08°18'23"	38,500'	35,559'	2,784'
10	36°28'59"	57,000'	36,295'	18,786'
11	12°35'55"	904,000'	198,778'	99,791'
12	02°13'52"	922,000'	35,903'	17,954'
13	03°14'50"	886,000'	50,214'	25,114'
14	00°24'53"	2837,000'	21,259'	10,829'
15	92°30'47"	20,000'	32,293'	20,897'
16	06°59'50"	922,000'	144,783'	72,540'
17	04°32'15"	922,000'	73,017'	36,528'
18	88°58'50"	20,000'	31,060'	19,647'
19	02°13'43"	922,000'	35,903'	17,954'
20	01°01'10"	2837,000'	52,257'	26,129'
21	02°55'40"	2855,000'	150,999'	75,516'
22	00°28'43"	2873,000'	24,834'	12,417'
23	05°33'03"	20,000'	30,561'	19,163'
24	00°59'37"	2873,000'	51,557'	25,779'
25	90°59'37"	20,000'	31,763'	20,350'
26	82°18'24"	20,000'	28,719'	17,470'
27	01°18'54"	20,000'	33,869'	22,731'
28	01°45'50"	1603,000'	49,349'	24,677'
29	01°45'50"	1585,000'	48,795'	24,400'
30	01°45'50"	1567,000'	48,241'	24,122'

JOB NO. 701.186
PLOTTER: 07/13/94 08:15 am
DRAWING: C:\DRAWINGS\DW\14\104-26
BY: D.Lee

RECORDS
ENGINEER-STATE
SONNY W. WALLACE
REGISTERED PROFESSIONAL ENGINEER
No. 10118
P.E. NO. 10111

DEL WEBB COMMUNITIES, INC.
SUN CITY LAS VEGAS UNIT NO. 44
DEER LAKE STREET

G.C. WALLACE, INC.
Engineering/Architecture
1555 SOUTH RAINBOW BLVD./LAS VEGAS, NEVADA 89102

107Y-4141-44
10-10-27
26
OF 49 SHEETS