


④ CURVE DATA TABLE

CURVE	DELTA	RADIUS	LENGTH	TANGENT
1	87°05'27"	20,000'	29,004'	17,723'
2	101°53'12"	20,000'	35,565'	24,646'
3	02°33'07"	778,000'	34,652'	17,329'
4	04°19'58"	742,000'	56,115'	28,071'
5	05°20'50"	778,000'	72,608'	36,330'
6	05°27'41"	742,000'	70,727'	35,390'
7	04°25'18"	778,000'	80,040'	30,035'
8	45°54'45"	742,000'	594,583'	314,292'
9	45°54'45"	778,000'	609,006'	321,916'
10	45°54'45"	778,000'	623,430'	329,541'
11	03°20'59"	742,000'	43,380'	21,696'
12	02°38'24"	778,000'	35,846'	17,527'
13	80°00'00"	20,000'	31,416'	20,000'


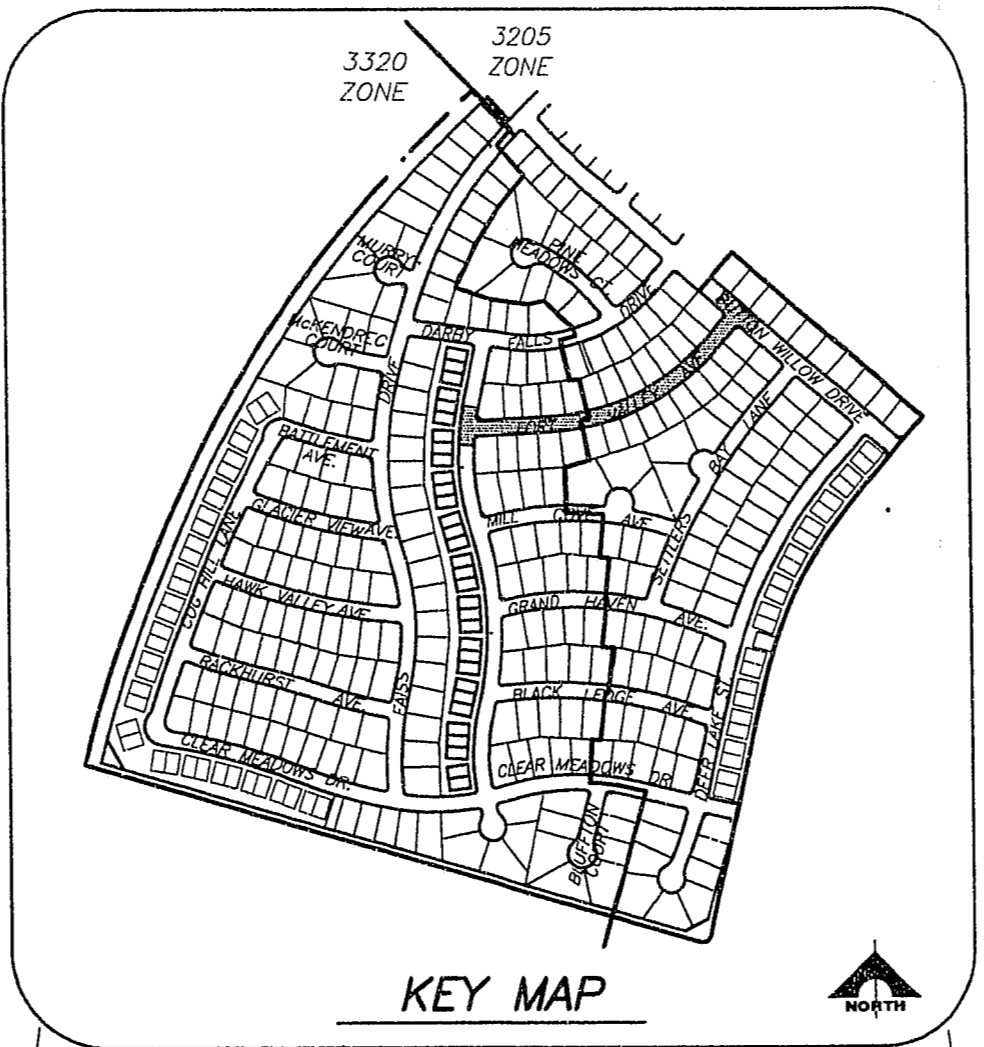


⑤ MH COORDINATES

MH#	NORTH	EAST
43	531041.252	573474.083
44	531067.440	573938.915
45	531129.980	574028.885
46	531240.205	574185.789
47	531416.499	574358.620

⑥ SEWER LINE TABLE

LINE	BEARING	DISTANCE
45	S85°53'40"W	365.77'
46	S71°45'41"W	200.00'
47	S56°33'20"W	200.00'
48	N42°43'48"E	240.00'

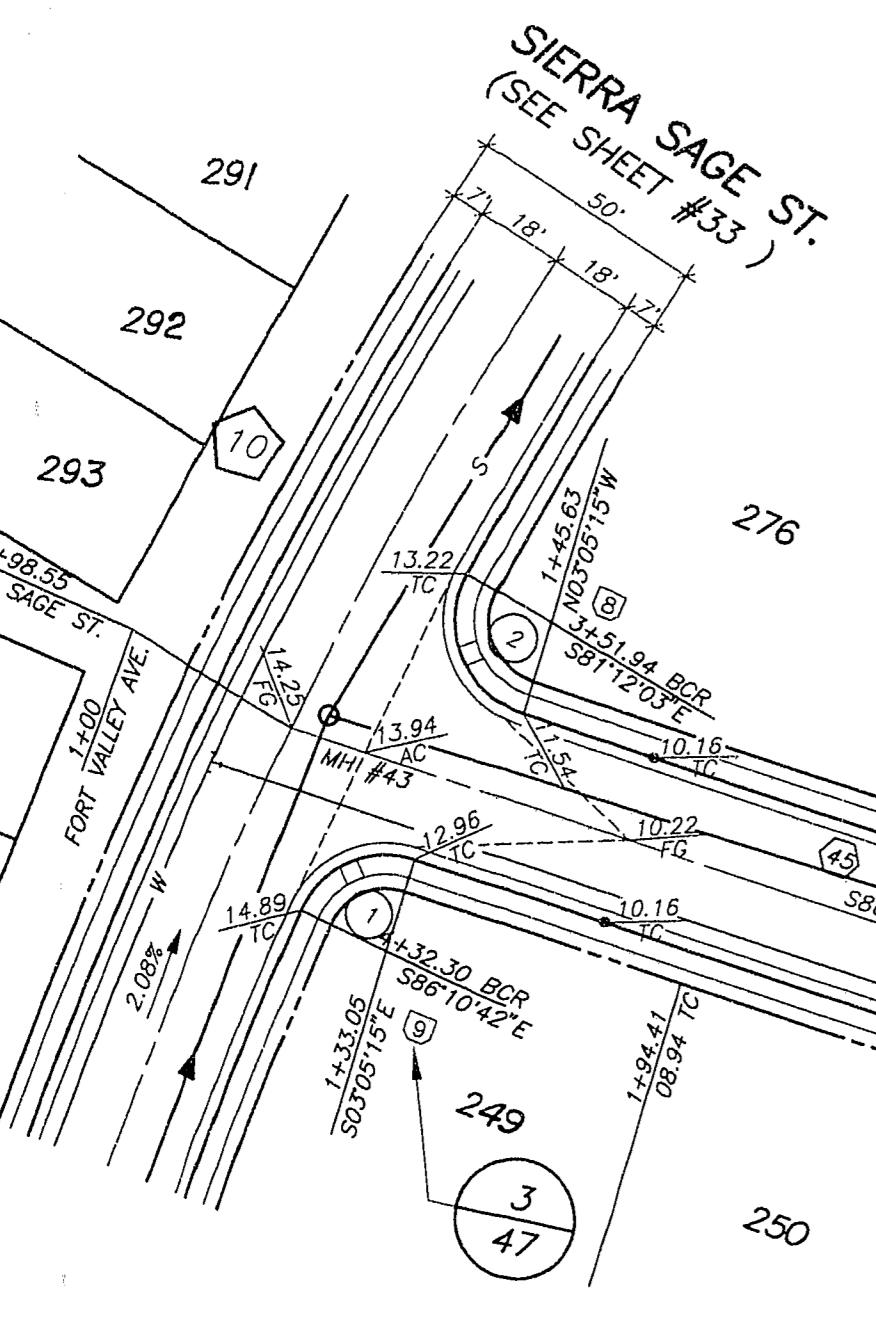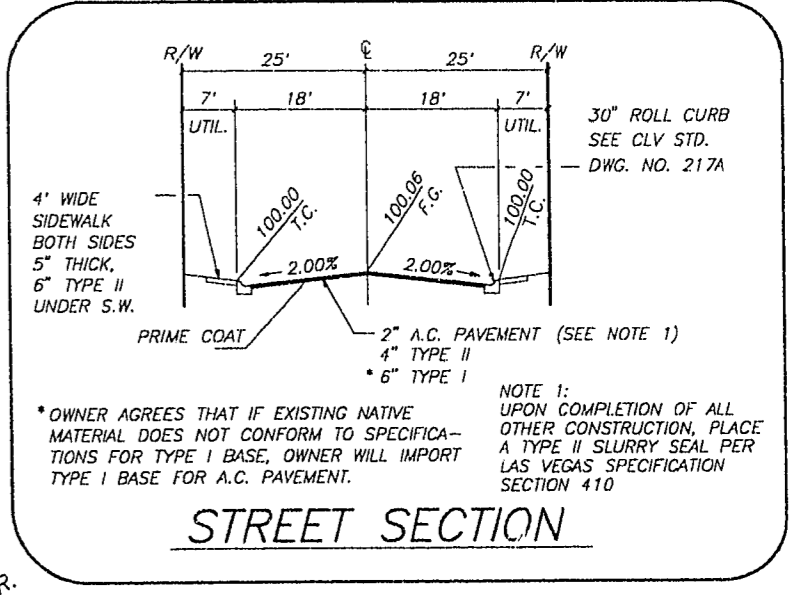

S.D.M.H. COORDINATES


SDMH#	NORTH	EAST
3	531390.779	574376.013

⑦ S.D. LINE TABLE

LINE	BEARING	DISTANCE
15	N49°00'00"W	35.00'
16	N51°21'12"E	52.86'

S.D. INLET TABLE

INLET	NORTH	EAST
17	531379.745	574309.446
18	531357.787	574334.728

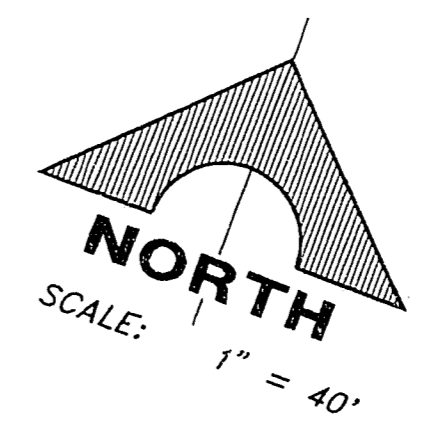

APPROVED FOR CONSTRUCTION

 7/15/94
 LAS VEGAS VALLEY WATER DISTRICT
 DATE

REV.	DATE	DESCRIPTION

10118
 P.L.E. NO. DATE
 10/18/94
 10118

1555 SOUTH RAINBOW BLVD./LAS VEGAS, NEVADA 89102
G. C. WALLACE, INC.
 Engineering/Architecture

DEL WEBB COMMUNITIES, INC.
 SUN CITY LAS VEGAS UNIT NO. 44
 FORT VALLEY AVENUE

SHEET
27
 OF 49 SHEETS

JOB NO. 701.186
 PLOTTED: 07/13/94 08:23 am
 DRAWING: C:\DRAWINGS\DWG\41\04-27
 BY: CLEP

10-10-28

107Y-4141-44