



3190  
3185  
3180  
3175  
3170  
3165  
3160  
3155

0+00

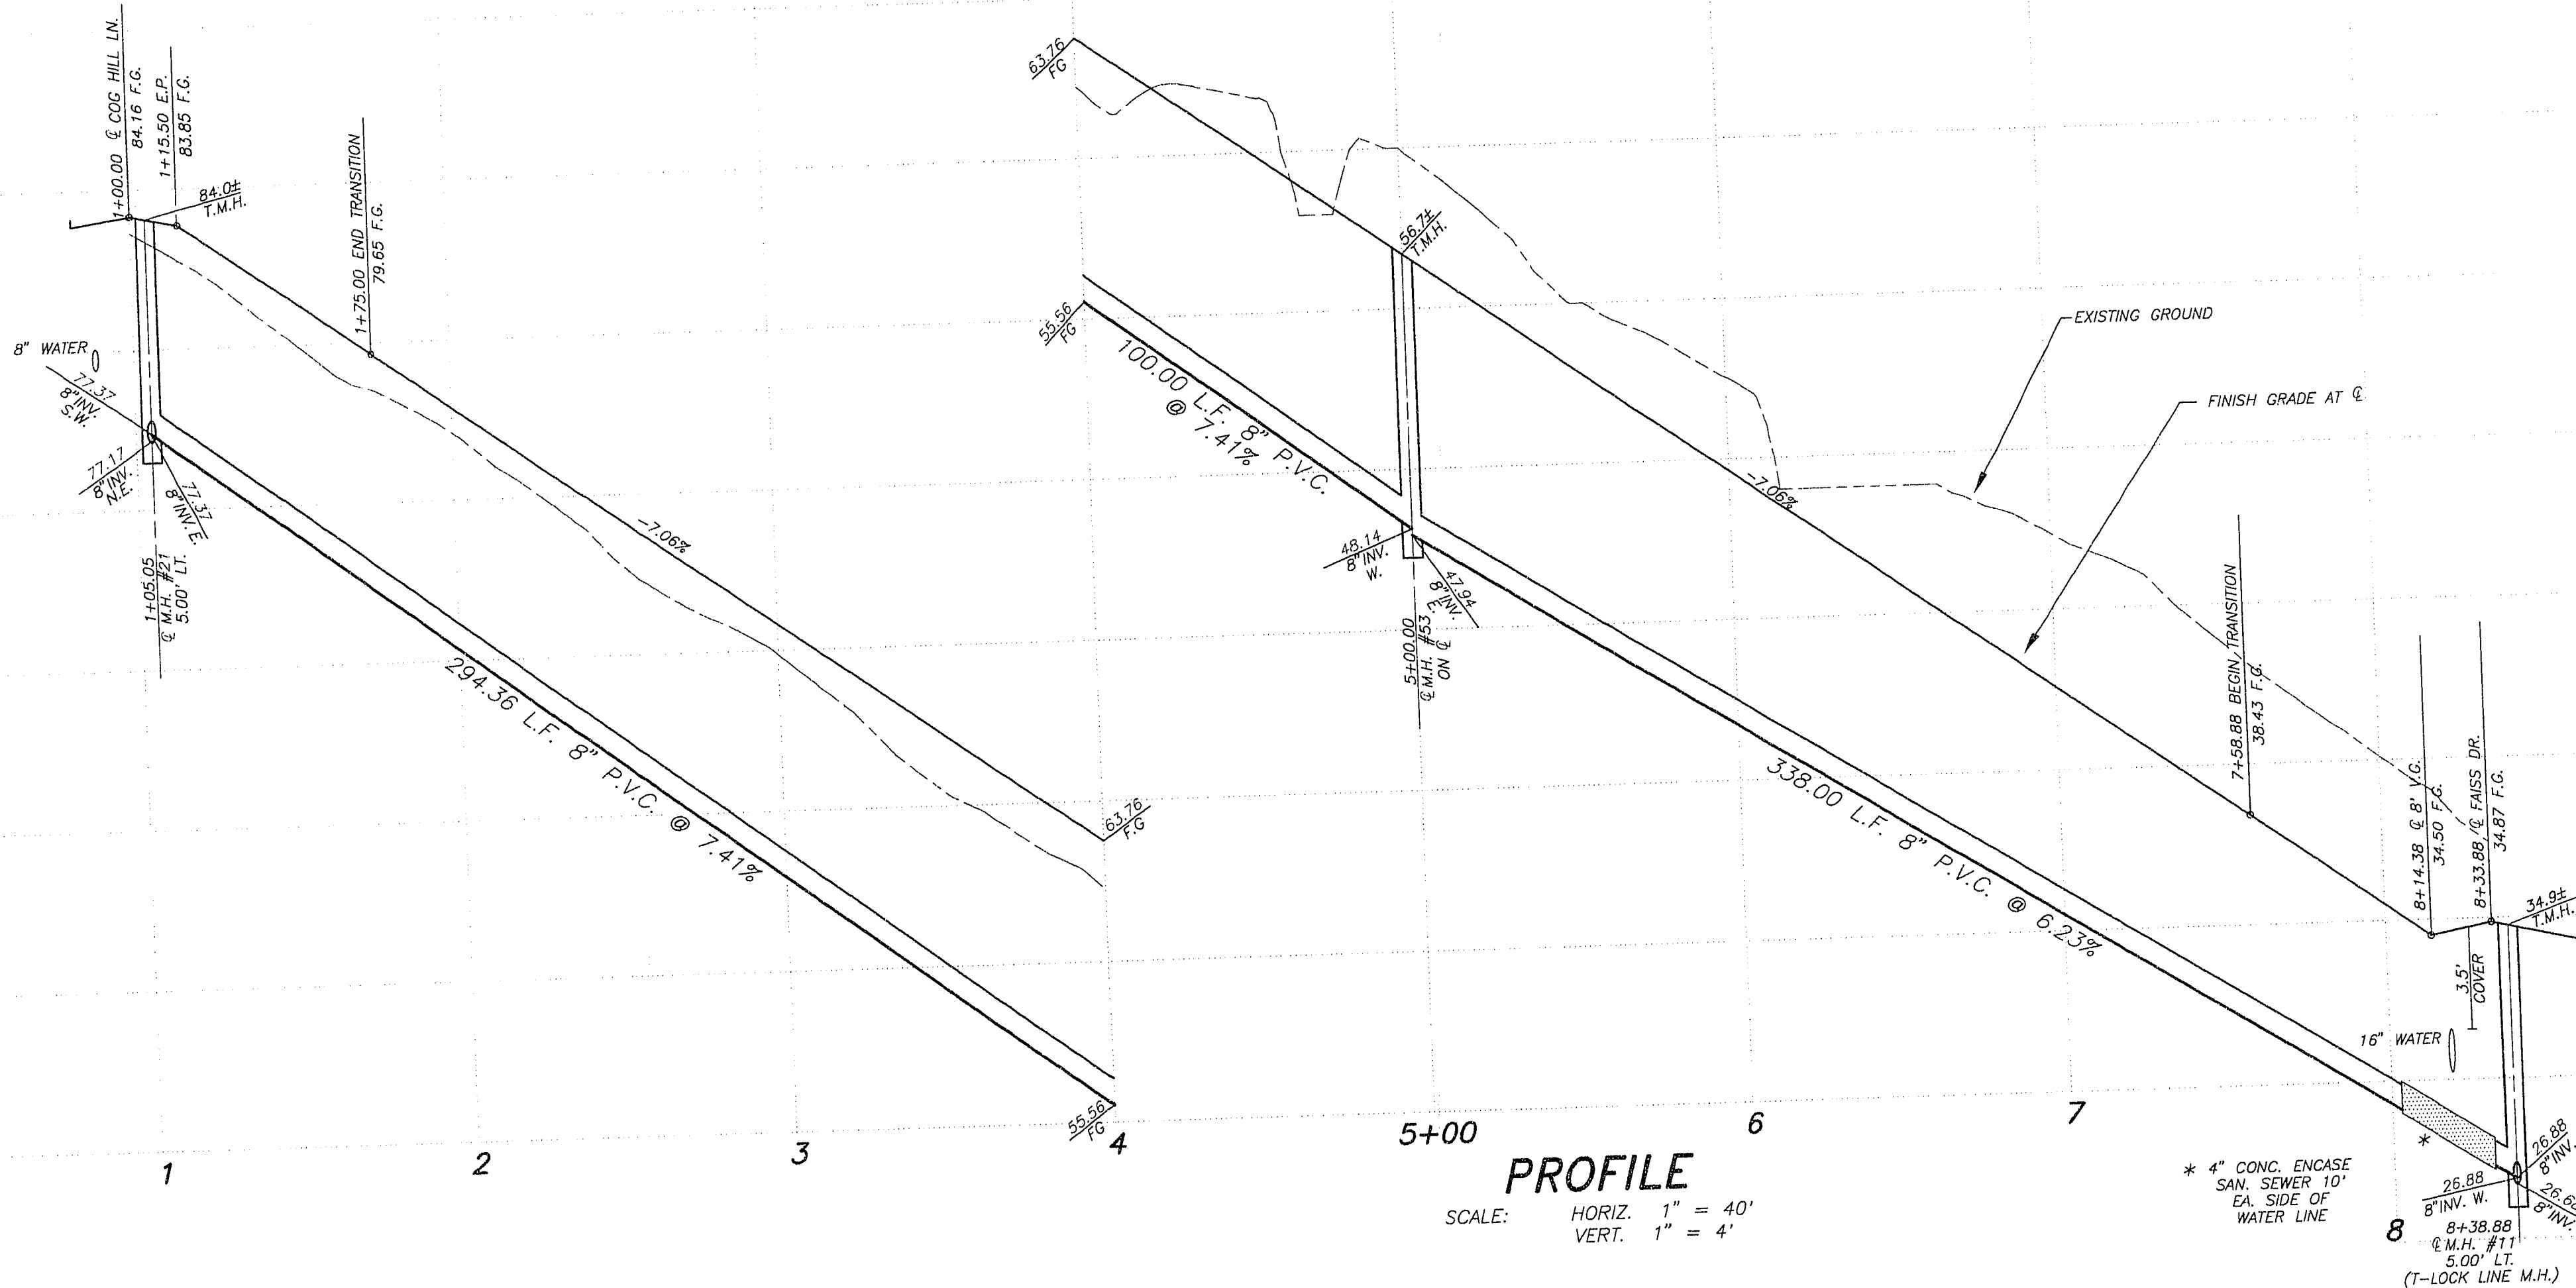

### PROFILE

SCALE: HORIZ. 1" = 40'  
VERT. 1" = 4'

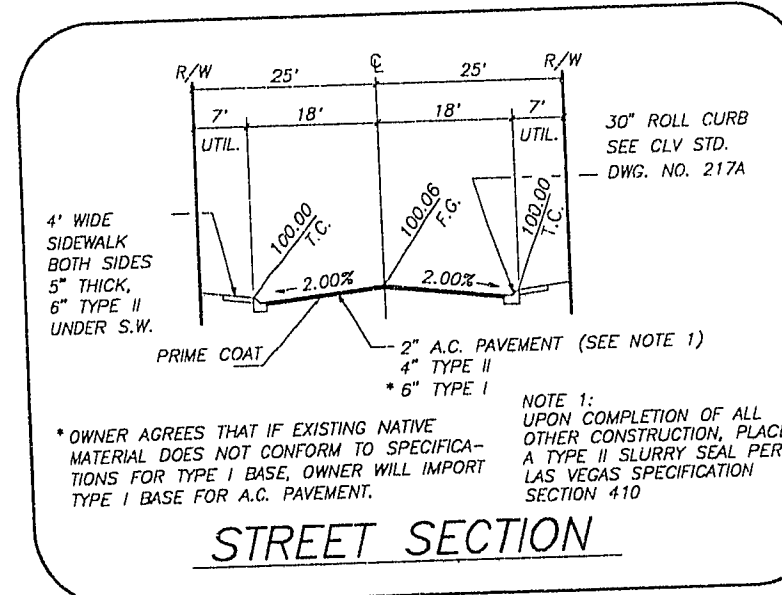

### STREET SECTION

### MH COORDINATES



| MH# | NORTH      | EAST       |
|-----|------------|------------|
| 21  | 530327.428 | 572530.854 |
| 53  | 530214.721 | 572908.788 |
| 11  | 530131.037 | 573236.260 |

### SEWER LINE TABLE

| LINE | BEARING     | DISTANCE |
|------|-------------|----------|
| 57   | N73°23'37"W | 394.38'  |
| 58   | N75°39'58"W | 338.00'  |

### CURVE DATA TABLE

| CURVE | DELTA     | RADIUS    | LENGTH   | TANGENT  |
|-------|-----------|-----------|----------|----------|
| 1     | 89°15'16" | 20,000'   | 31,156'  | 19,741'  |
| 2     | 92°02'48" | 20,000'   | 32,130'  | 20,725'  |
| 3     | 01°34'58" | 218,000'  | 61,272'  | 30,638'  |
| 4     | 01°47'48" | 218,000'  | 68,423'  | 34,214'  |
| 5     | 01°30'21" | 218,000'  | 58,293'  | 29,148'  |
| 6     | 07°27'42" | 228,000'  | 286,502' | 143,457' |
| 7     | 01°55'08" | 218,000'  | 73,072'  | 36,542'  |
| 8     | 06°29'25" | 218,000'  | 251,248' | 125,758' |
| 9     | 06°26'31" | 218,000'  | 245,329' | 122,784' |
| 10    | 01°33'12" | 218,000'  | 31,979'  | 15,990'  |
| 11    | 09°50'23" | 218,000'  | 15,097'  | 7,549'   |
| 12    | 00°23'24" | 218,000'  | 29,218'  | 14,609'  |
| 13    | 00°55'15" | 181,000'  | 46,368'  | 23,185'  |
| 14    | 01°55'40" | 181,000'  | 61,169'  | 30,587'  |
| 15    | 02°12'12" | 181,000'  | 62,912'  | 31,459'  |
| 16    | 02°01'22" | 178,000'  | 198,015' | 99,109'  |
| 17    | 06°22'00" | 182,000'  | 200,015' | 100,110' |
| 18    | 06°22'00" | 181,000'  | 202,015' | 101,112' |
| 19    | 06°22'00" | 181,000'  | 202,015' | 101,112' |
| 20    | 00°49'49" | 182,000'  | 50,460'  | 25,231'  |
| 21    | 01°35'25" | 181,000'  | 50,460'  | 25,231'  |
| 22    | 01°15'40" | 1518,000' | 33,412'  | 16,707'  |
| 23    | 00°23'20" | 1482,000' | 66,116'  | 33,063'  |
| 24    | 02°33'22" | 1518,000' | 60,995'  | 30,502'  |
| 25    | 02°18'08" | 1518,000' | 21,360'  | 10,697'  |
| 26    | 08°03'44" | 1482,000' | 208,459' | 103,397' |
| 27    | 07°58'55" | 1482,000' | 58,375'  | 29,191'  |
| 28    | 02°12'12" | 1500,000' | 247,364' | 123,683' |
| 29    | 09°26'55" | 1482,000' | 60,819'  | 30,413'  |
| 30    | 02°17'44" | 1518,000' | 64,169'  | 32,089'  |
| 31    | 02°28'21" | 1482,000' | 30,153'  | 18,776'  |
| 32    | 89°33'08" | 20,000'   | 31,260'  | 19,844'  |

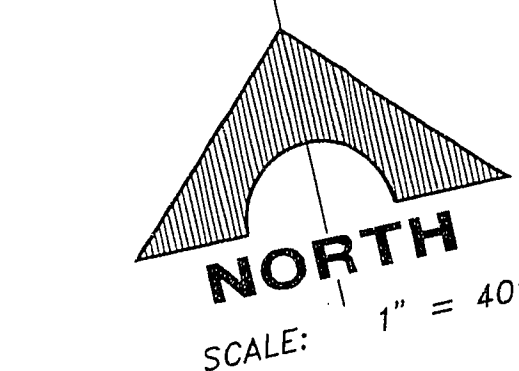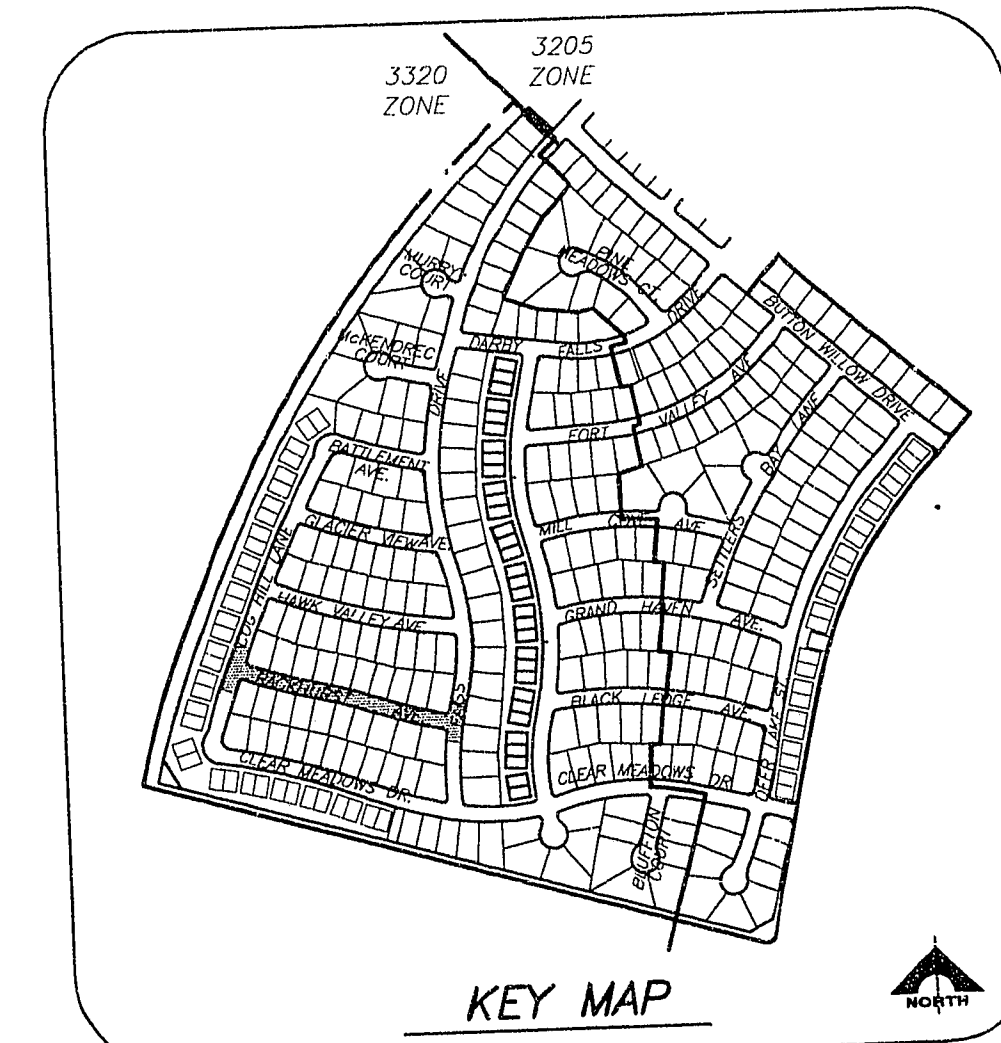

APPROVED FOR CONSTRUCTION

7/15/44  
LAS VEGAS VALLEY WATER DISTRICT

107Y-4141-44

DEL WEBB COMMUNITIES, INC.  
SUN CITY LAS VEGAS UNIT NO. 44  
RACKHURST AVENUE

SHEET  
31

OF 49 SHEETS

10-10-32