


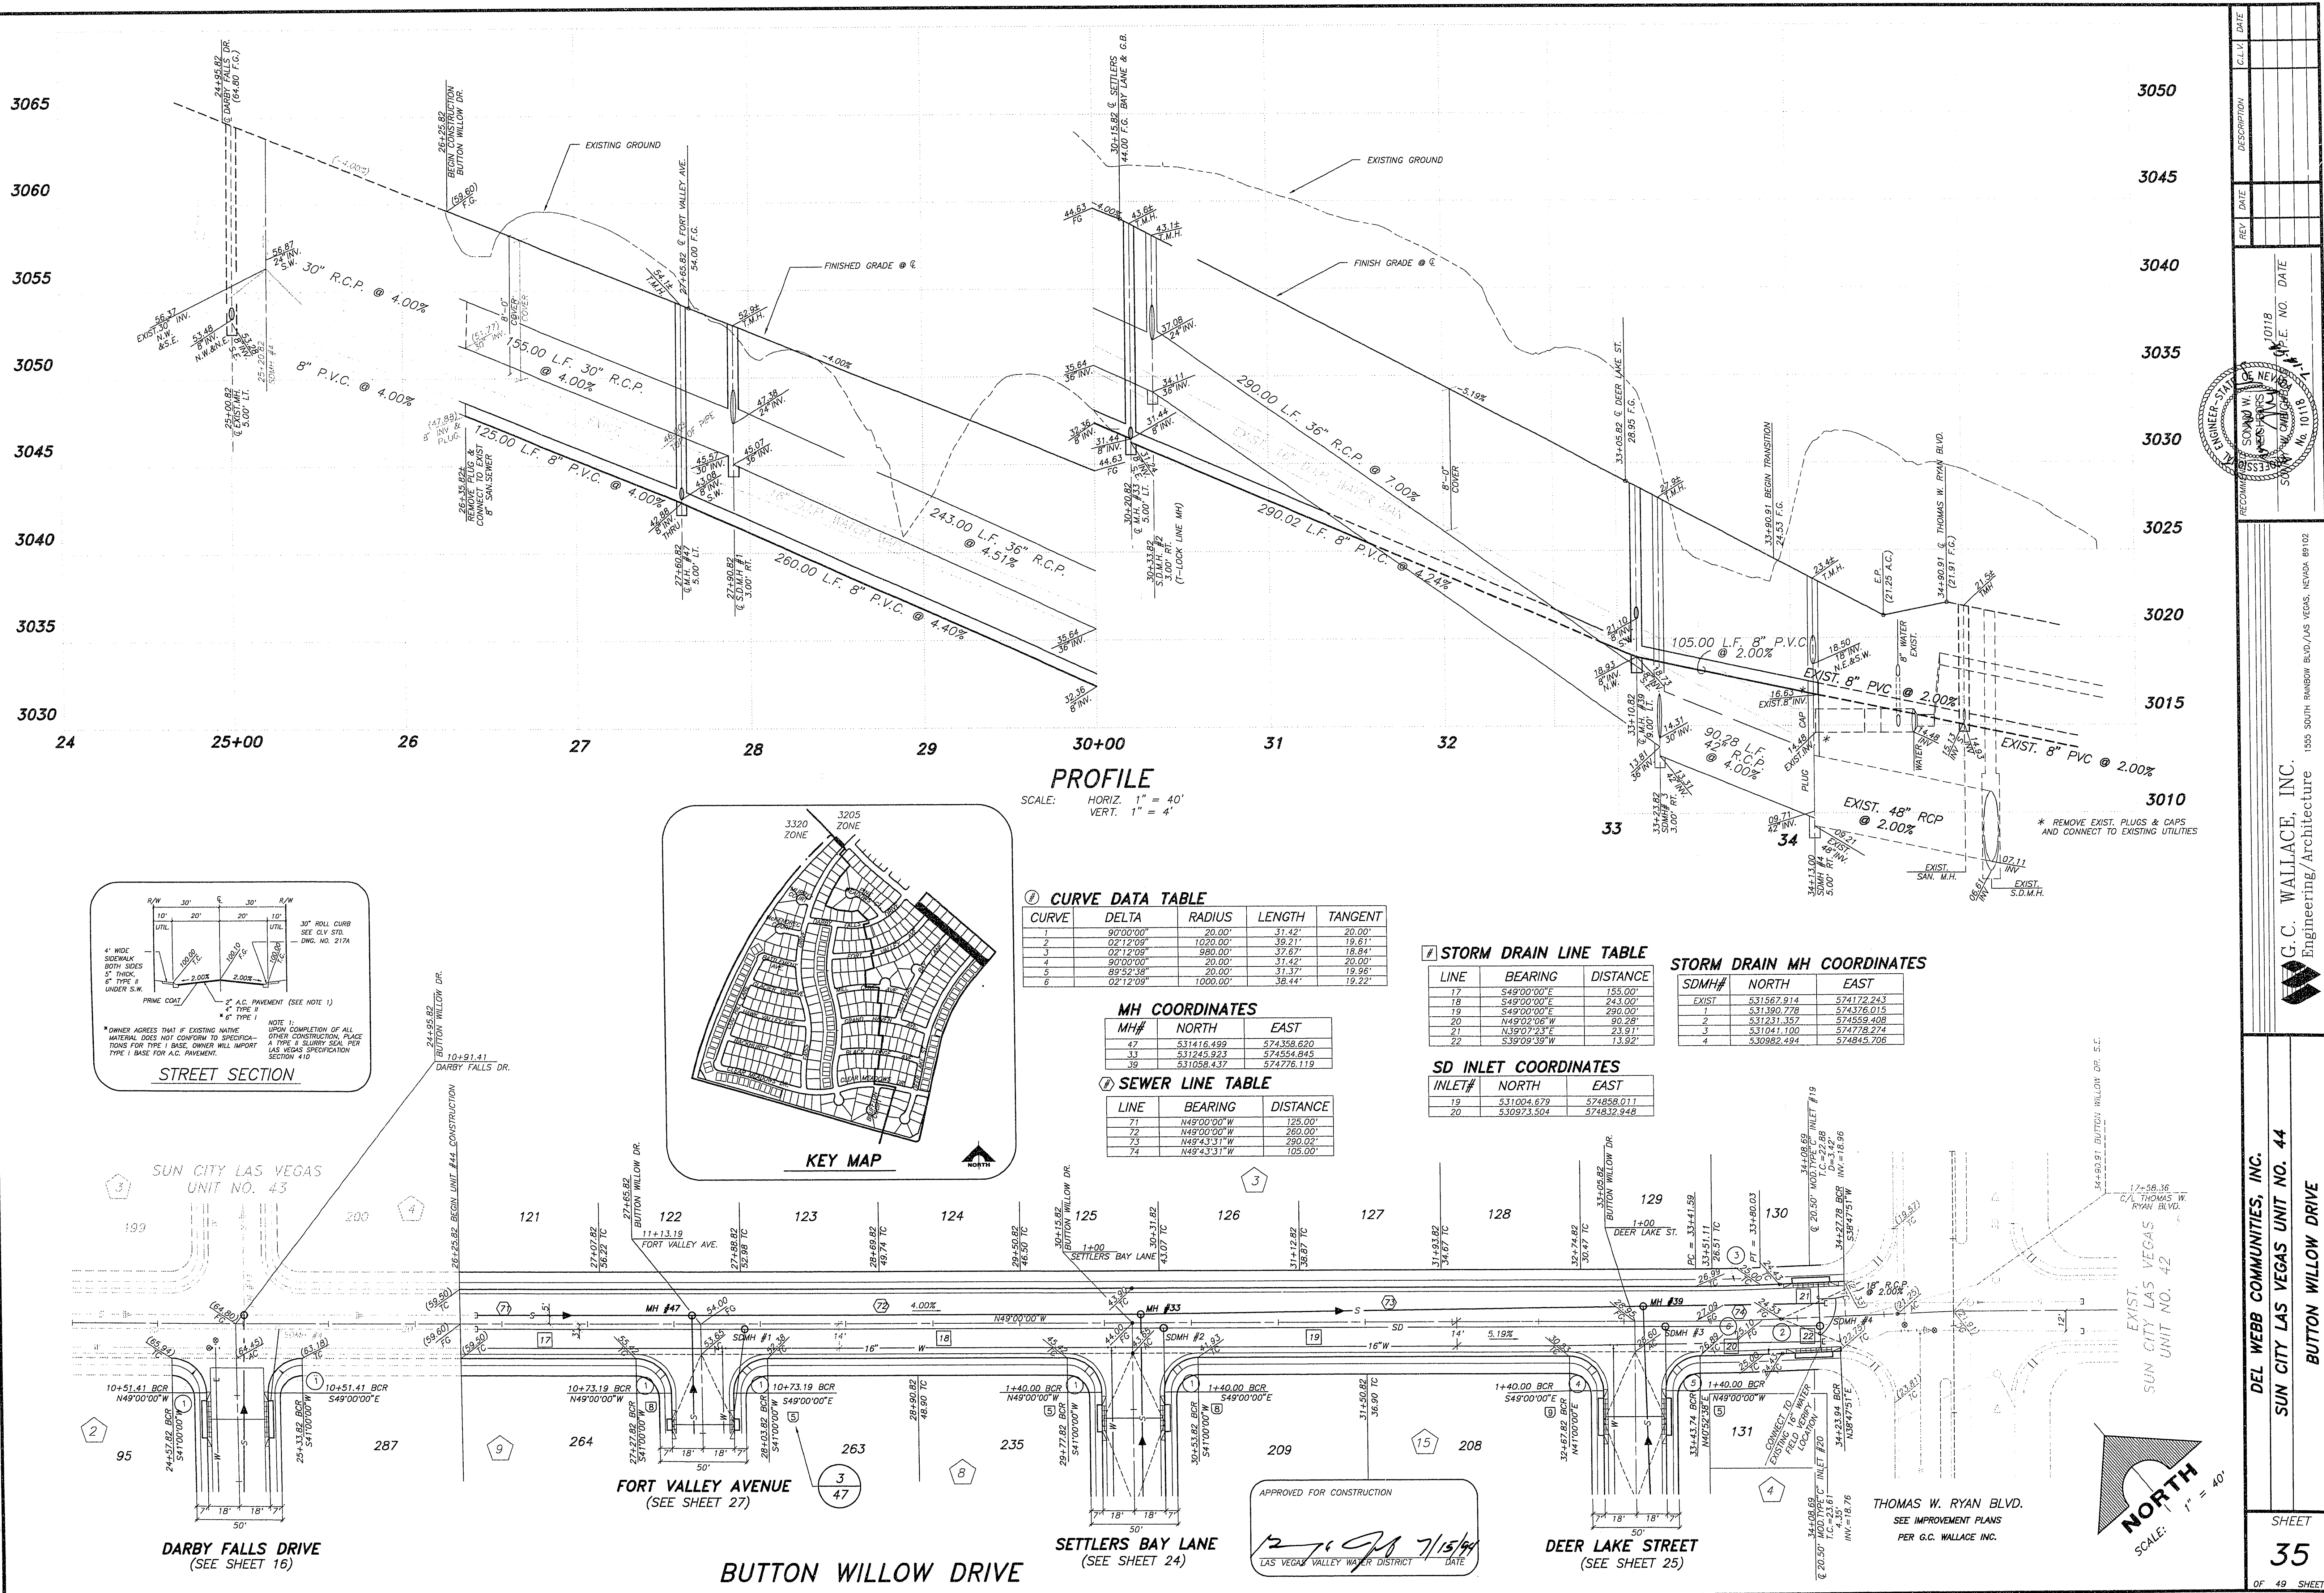

PROFILE
SCALE: HORIZ. 1" = 40'
VERT. 1" = 4'

⑥ CURVE DATA TABLE

CURVE	DELTA	RADIUS	LENGTH	TANGENT
1	90°00'00"	20.00'	31.42'	20.00'
2	02°12'09"	1020.00'	39.21'	19.61'
3	02°12'09"	980.00'	37.67'	18.84'
4	90°00'00"	20.00'	31.42'	20.00'
5	89°52'39"	20.00'	31.37'	19.96'
6	02°12'09"	1000.00'	38.44'	19.22'

⑦ SEWER LINE TABLE

LINE	BEARING	DISTANCE
71	N49°00'00"W	125.00'
72	N49°00'00"W	260.00'
73	N49°43'31"W	250.00'
74	N49°43'31"W	105.00'

⑧ STORM DRAIN LINE TABLE


LINE	BEARING	DISTANCE
17	S49°00'00"E	135.00'
18	S49°00'00"E	243.00'
19	S49°00'00"E	290.00'
20	N49°02'06"W	90.28'
21	N39°07'23"E	23.91'
22	S39°09'39"W	13.92'

STORM DRAIN MH COORDINATES

SDMH#	NORTH	EAST
EXIST.	531567.914	574172.243
1	531390.778	574376.015
2	531231.357	574559.408
3	531041.100	574778.274
4	530982.494	574845.706

SD INLET COORDINATES

INLET#	NORTH	EAST
19	531004.679	574858.011
20	530973.504	574832.848

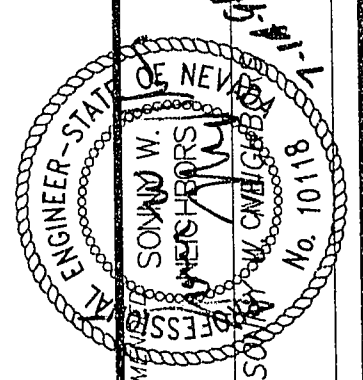

G. C. WALLACE, INC.
Engineering/Architecture
1555 SOUTH RAINBOW BLVD./LAS VEGAS, NEVADA 89102

DEL WEBB COMMUNITIES, INC.
SUN CITY LAS VEGAS UNIT NO. 44
BUTTON WILLOW DRIVE

10-10-36

107Y-4141-44