
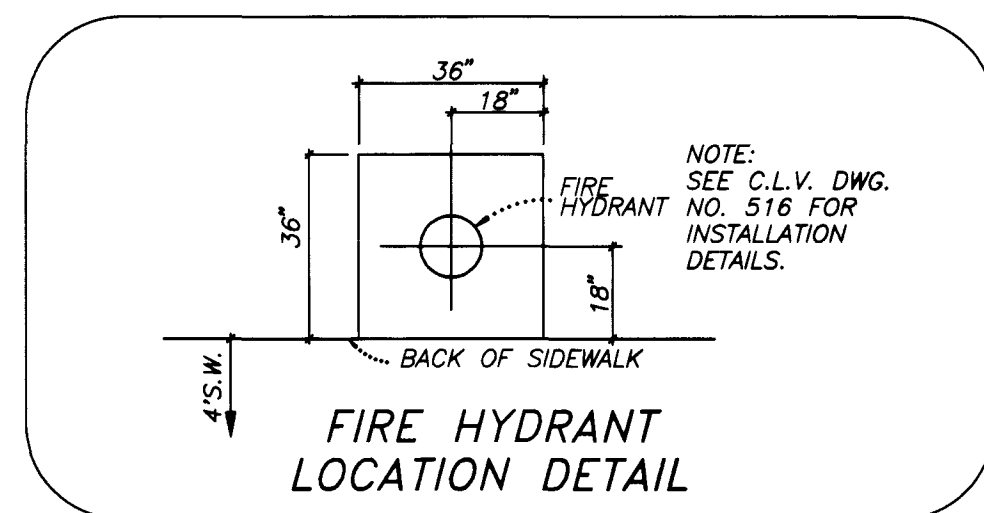
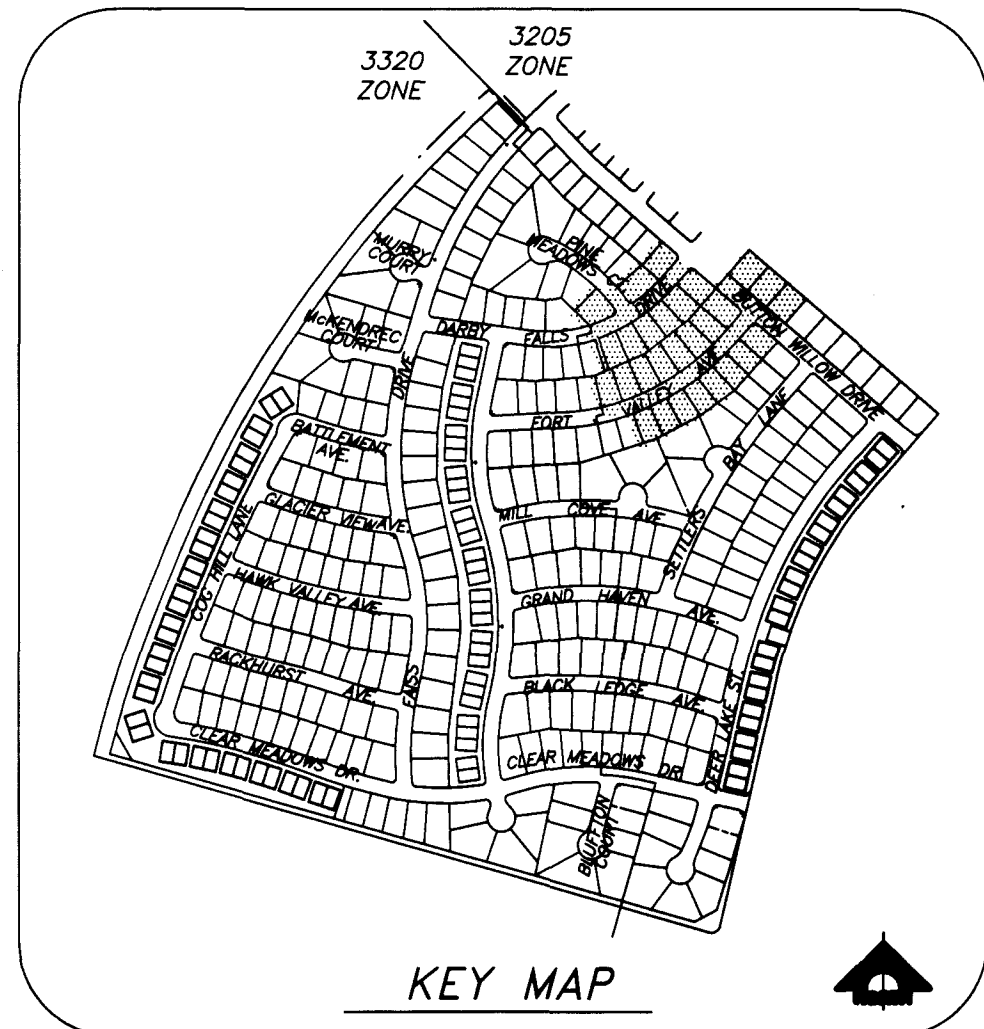


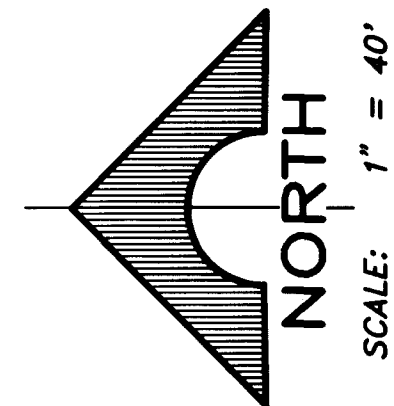

SERVICE LATERALS FOR LOTS 121, 122, & 123 BK3
WILL BE TAPPED ON EXISTING MAIN BY OWNER'S CONTRACTOR UNDER
DIRECTION OF THE LVWD.

APPROVED FOR CONSTRUCTION
LAS VEGAS VALLEY WATER DISTRICT DATE

REV	DATE	DESCRIPTION	C.L.V.	DATE

RECOMMENDED BY: SONNY W. NEIGHBORS, P.E. NO. 10119

G.C. WALLACE, INC.
Engineering/Architecture
1555 SOUTH RAINBOW BLVD./LAS VEGAS, NEVADA 89102

DEL WEBB COMMUNITIES, INC.
SUN CITY LAS VEGAS UNIT NO. 44
UTILITY PLAN IV

SHEET
7
OF 49 SHEETS

