

940719

29-12-13




01304

FINAL MAP OF SUN CITY LAS VEGAS - UNIT NO. 44

AT SUMMERLIN

A PLANNED DEVELOPMENT AND
COMMON INTEREST COMMUNITY

BEING A SUBDIVISION OF A PORTION OF SECTIONS 13 AND 14,
TOWNSHIP 20 SOUTH, RANGE 59 EAST, M.D.M.,
CITY OF LAS VEGAS, CLARK COUNTY, NEVADA

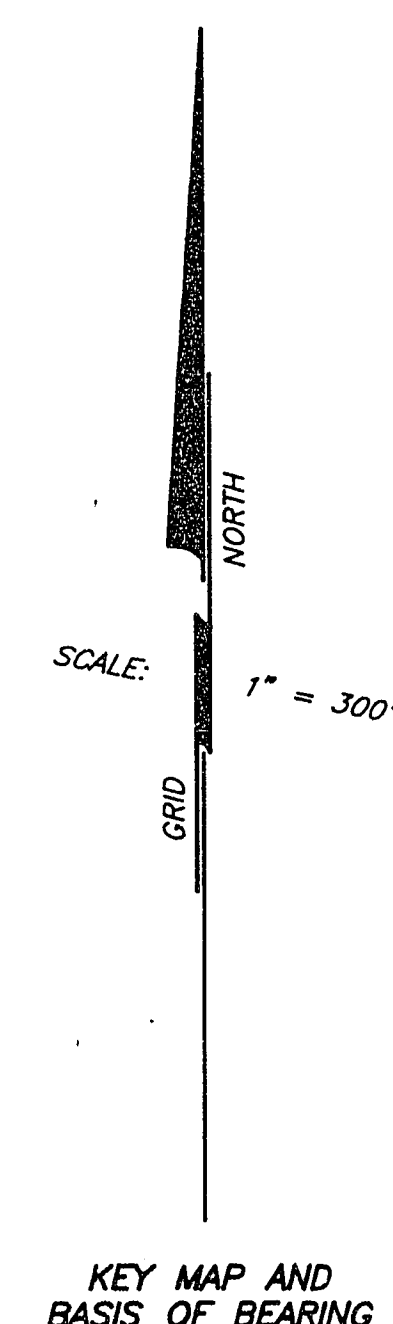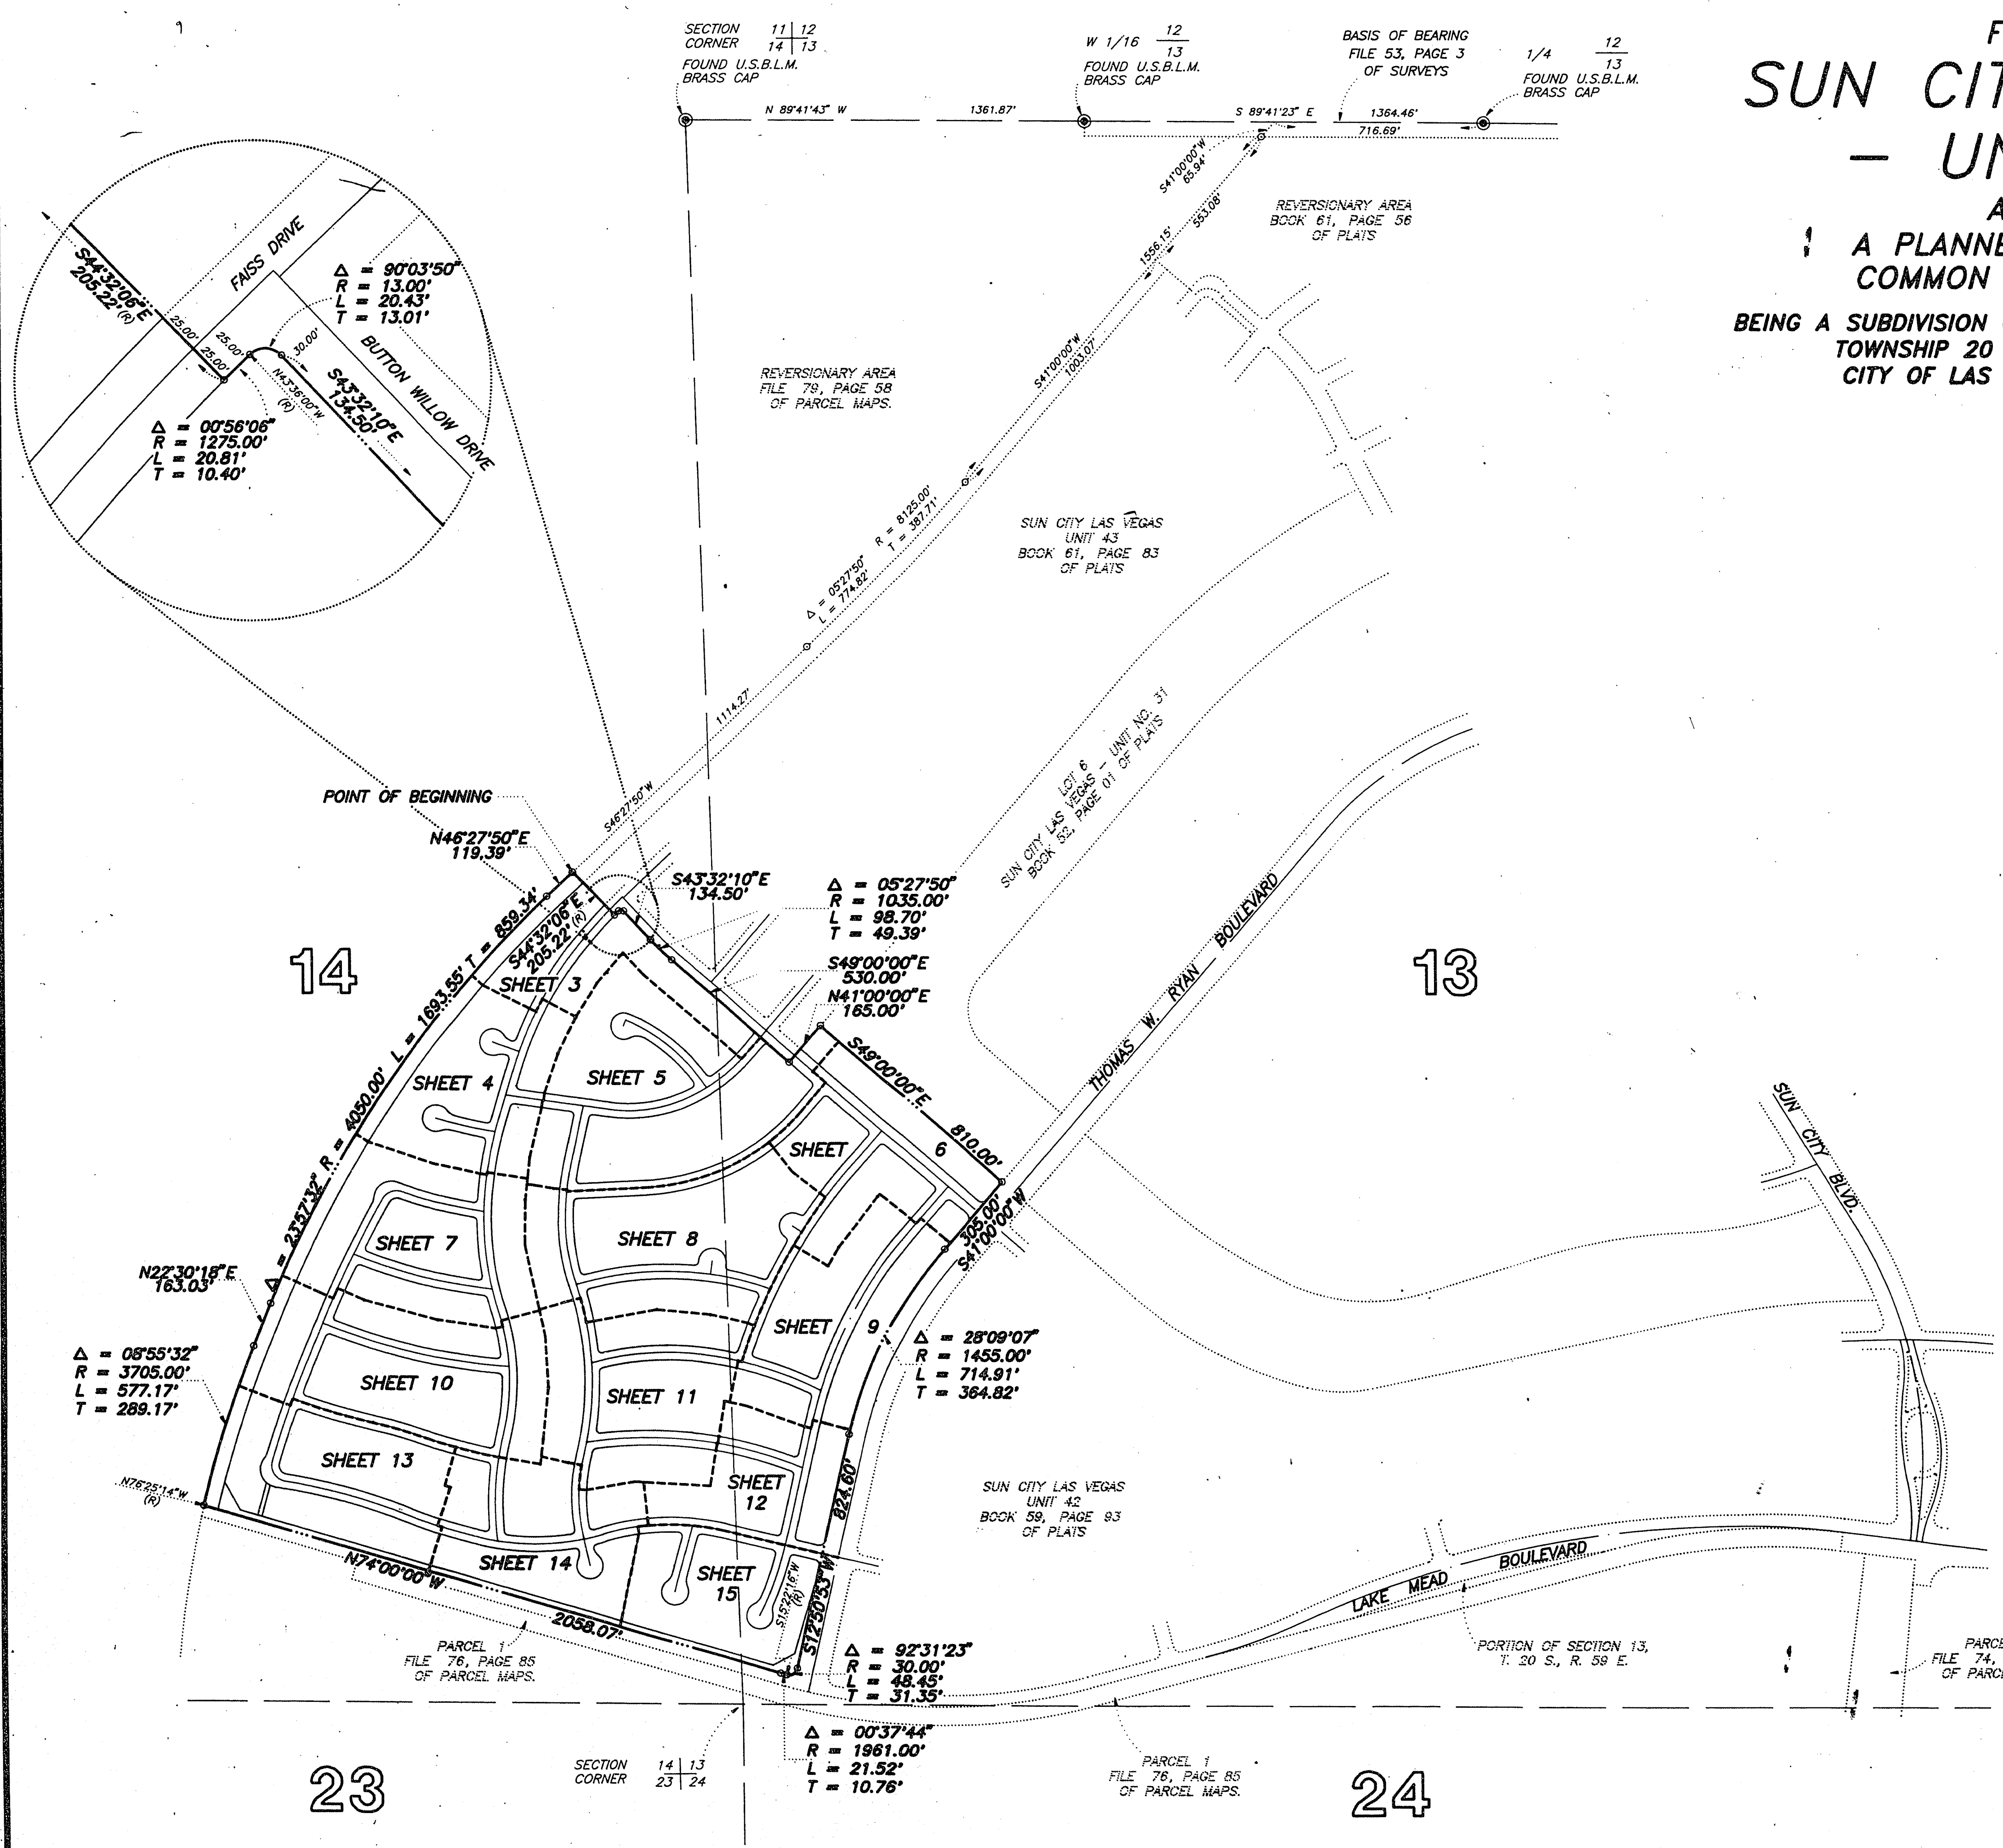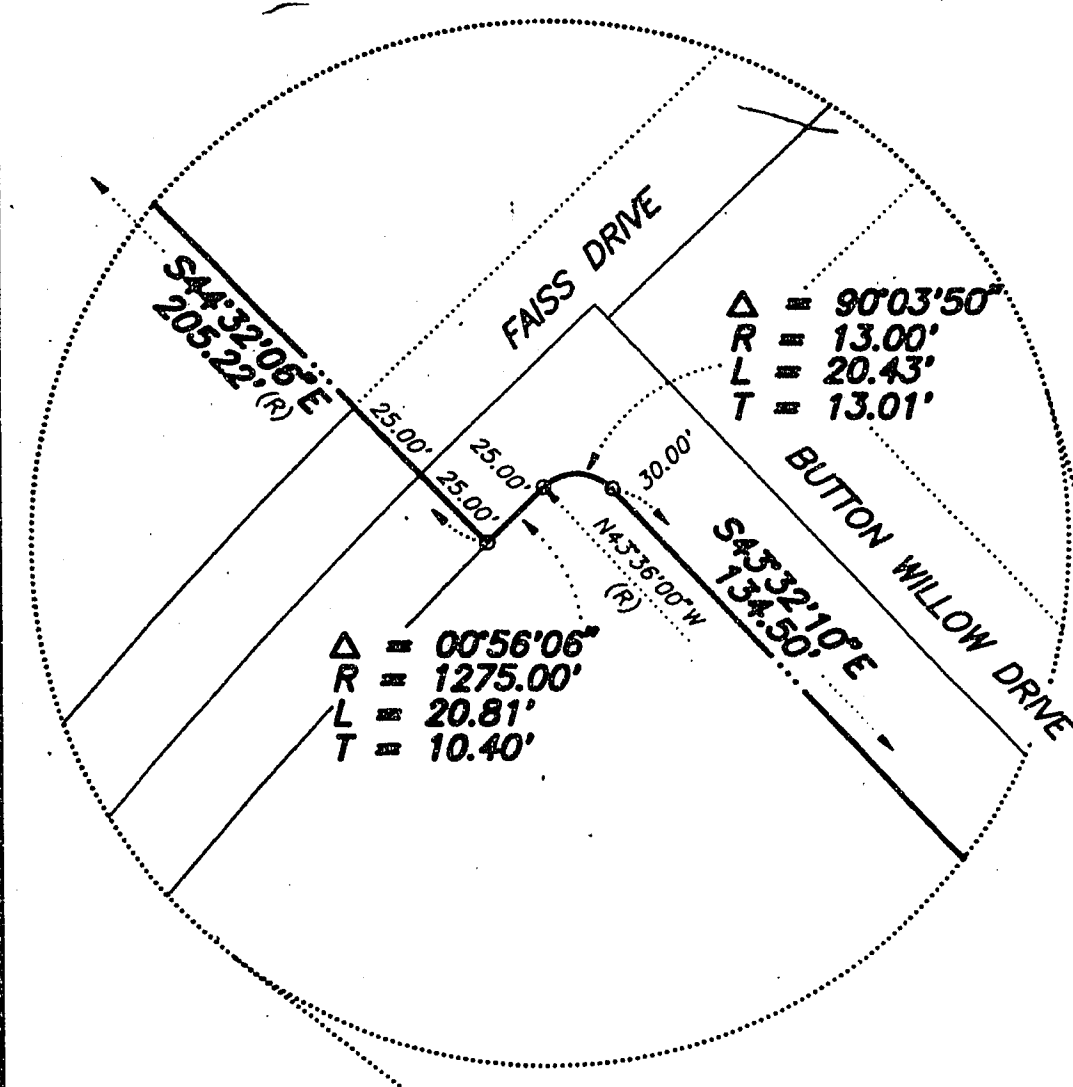

LEGEND

- FOUND MONUMENTATION
AS SHOWN AND DESCRIBED
- SET MONUMENTATION PER N.R.S. 278.371
- SUBDIVISION BOUNDARY LINE
- STREET CENTERLINE

24 SECTION