


940719

29-12-114

01304

FINAL MAP OF SUN CITY LAS VEGAS - UNIT NO. 44

AT SUMMERLIN
A PLANNED DEVELOPMENT AND COMMON INTEREST COMMUNITY
BEING A SUBDIVISION OF A PORTION OF SECTIONS 13 AND 14,
TOWNSHIP 20 SOUTH, RANGE 59 EAST, M.D.M., CITY OF LAS VEGAS, CLARK COUNTY, NEVADA

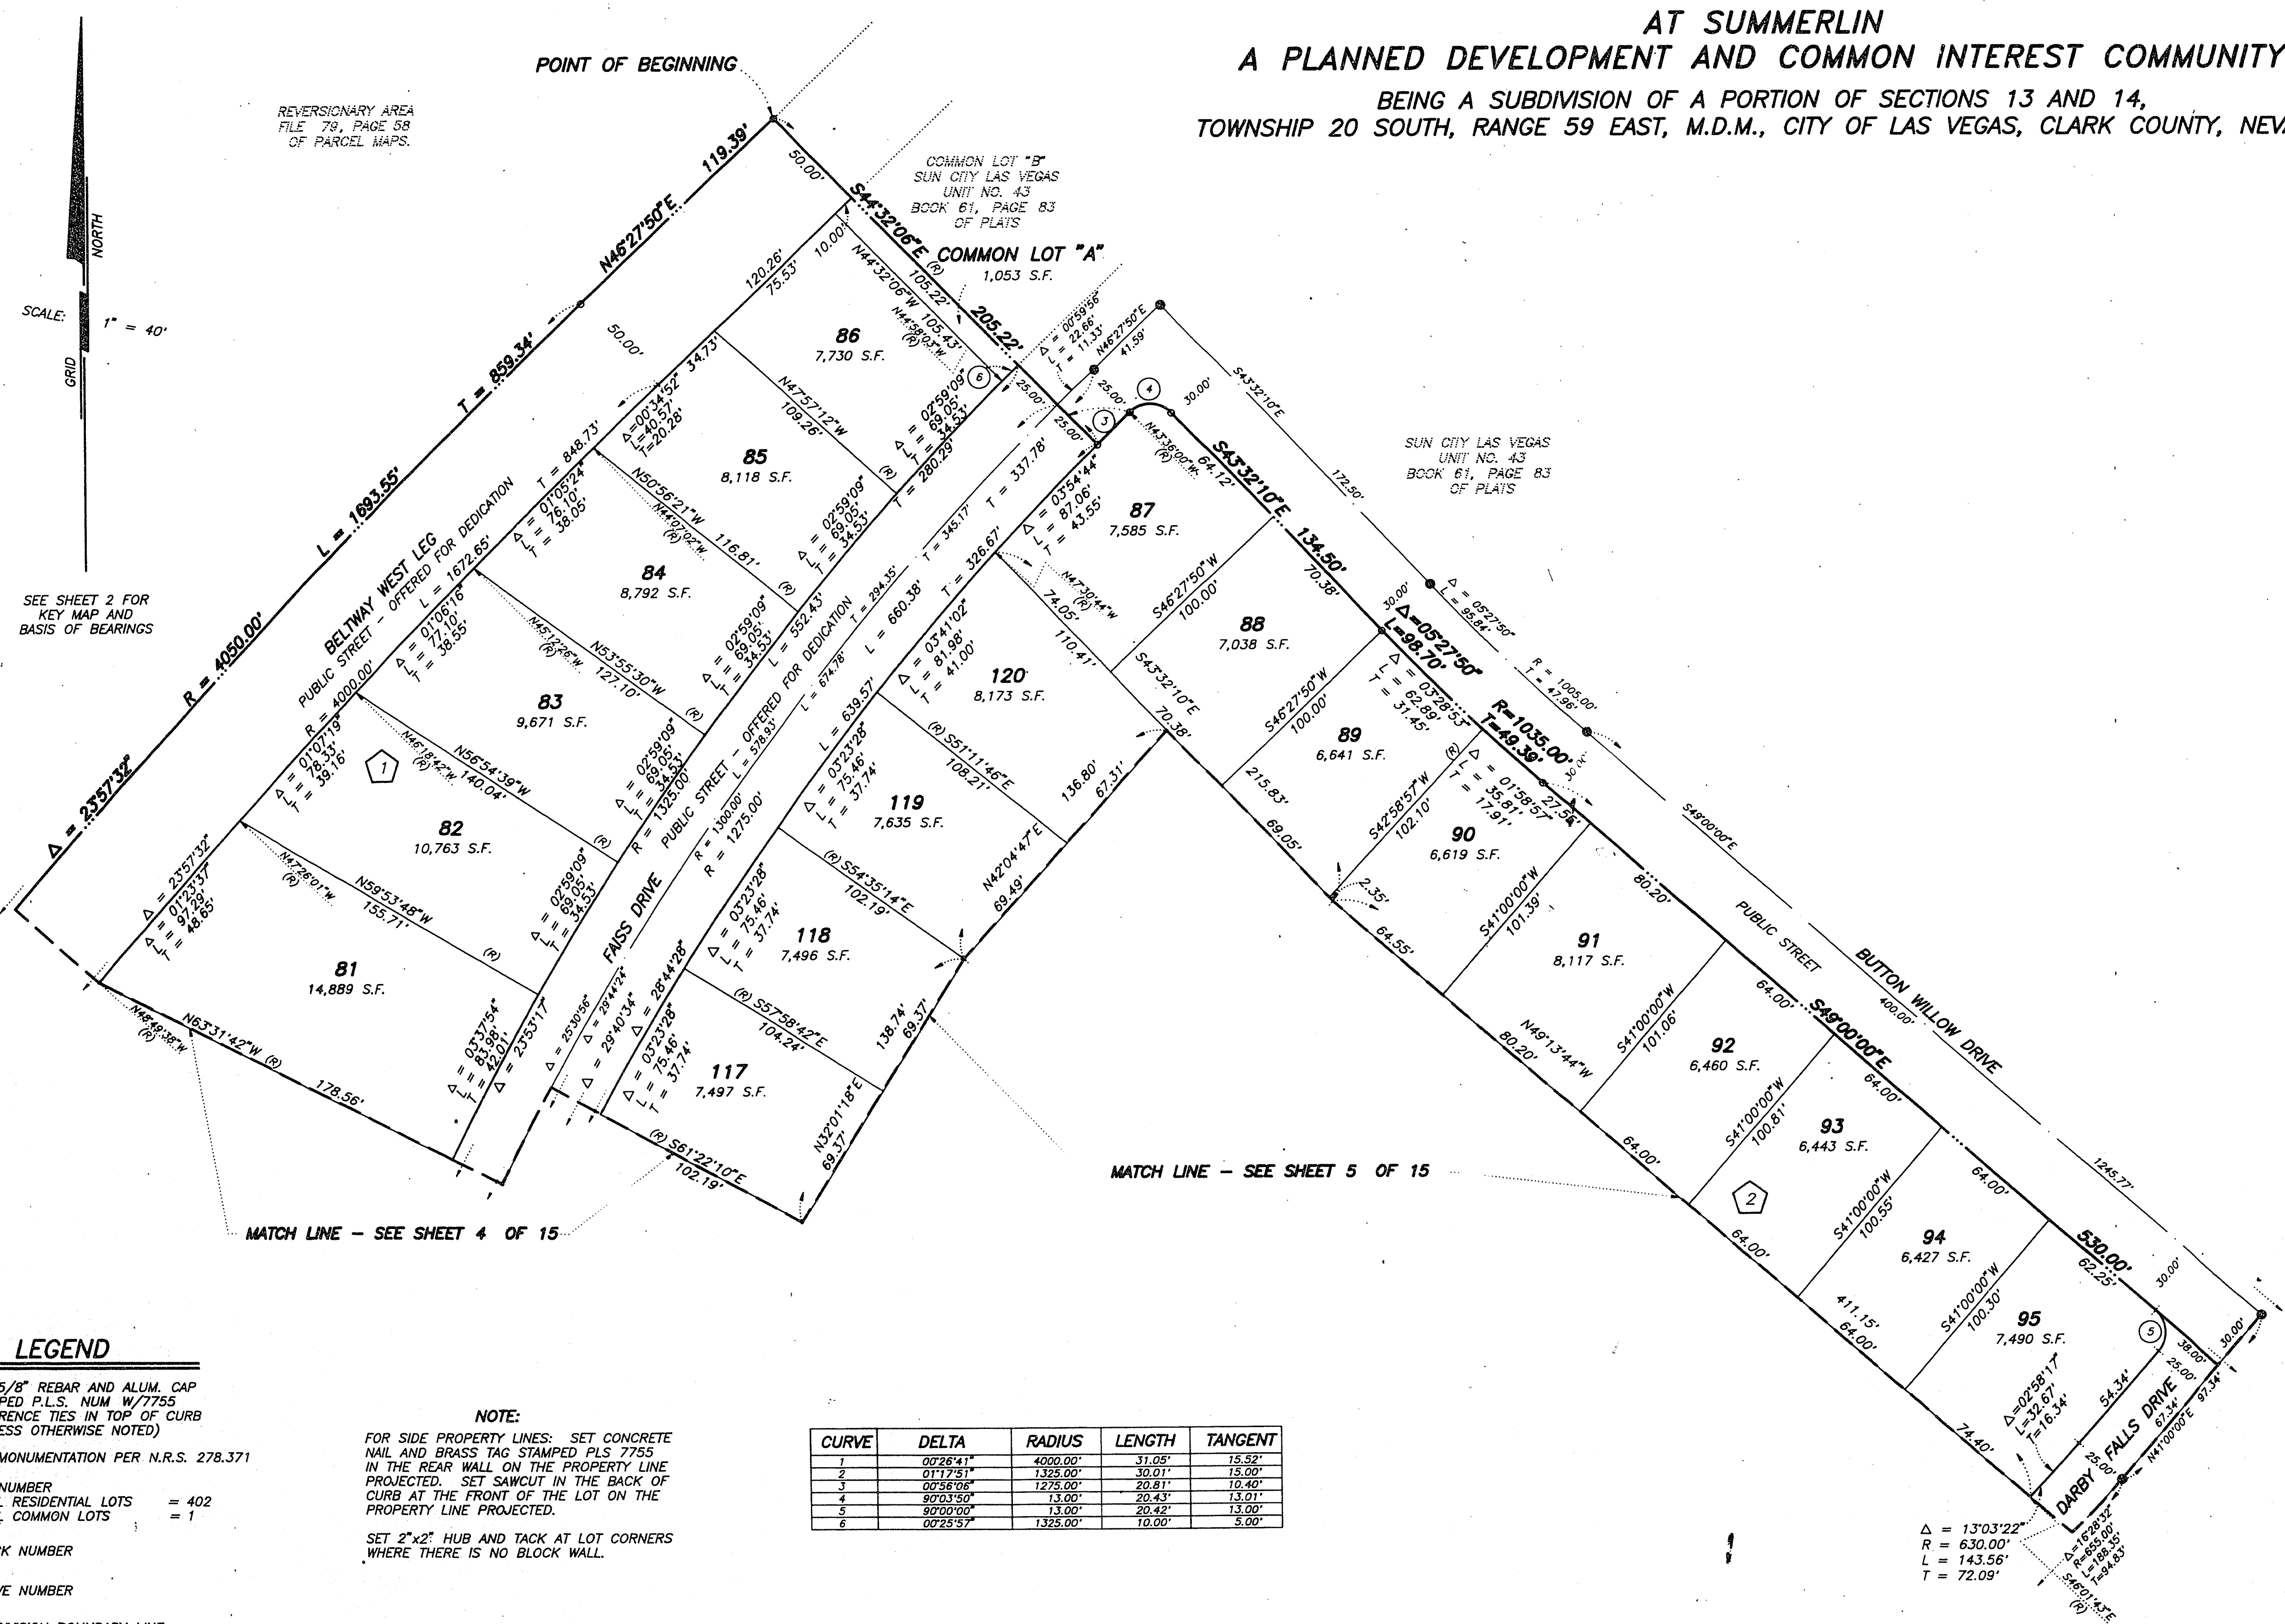

LEGEND

- SET 5/8" REBAR AND ALUM. CAP
STAMPED P.L.S. NUM W/7755
REFERENCE TIES IN TOP OF CURB
(UNLESS OTHERWISE NOTED)
- SET MONUMENTATION PER N.R.S. 278.371

120
LOT NUMBER
TOTAL RESIDENTIAL LOTS = 402
TOTAL COMMON LOTS = 1

1 BLOCK NUMBER
1 CURVE NUMBER

--- SUBDIVISION BOUNDARY LINE
--- STREET CENTERLINE

NOTE:

FOR SIDE PROPERTY LINES: SET CONCRETE
NAIL AND BRASS TAG STAMPED PLS 7755
IN THE REAR WALL ON THE PROPERTY LINE
PROJECTED. SET SAWCUT IN THE BACK OF
CURB AT THE FRONT OF THE LOT ON THE
PROPERTY LINE PROJECTED.

SET 2"x2" HUB AND TACK AT LOT CORNERS
WHERE THERE IS NO BLOCK WALL.

NOTE:

DIRECT VEHICULAR ACCESS TO THE BELTWAY
WEST LEG FROM ADJUTING LOTS IS PROHIBITED.

CURVE	DELTA	RADIUS	LENGTH	TANGENT
1	00°26'41"	4000.00'	31.05'	15.54'
2	01°17'51"	1325.00'	30.01'	15.00'
3	00°56'06"	1275.00'	20.81'	10.40'
4	00°03'50"	13.00'	20.43'	13.01'
5	00°00'00"	13.00'	20.42'	13.00'
6	00°25'57"	1325.00'	10.00'	5.00'