
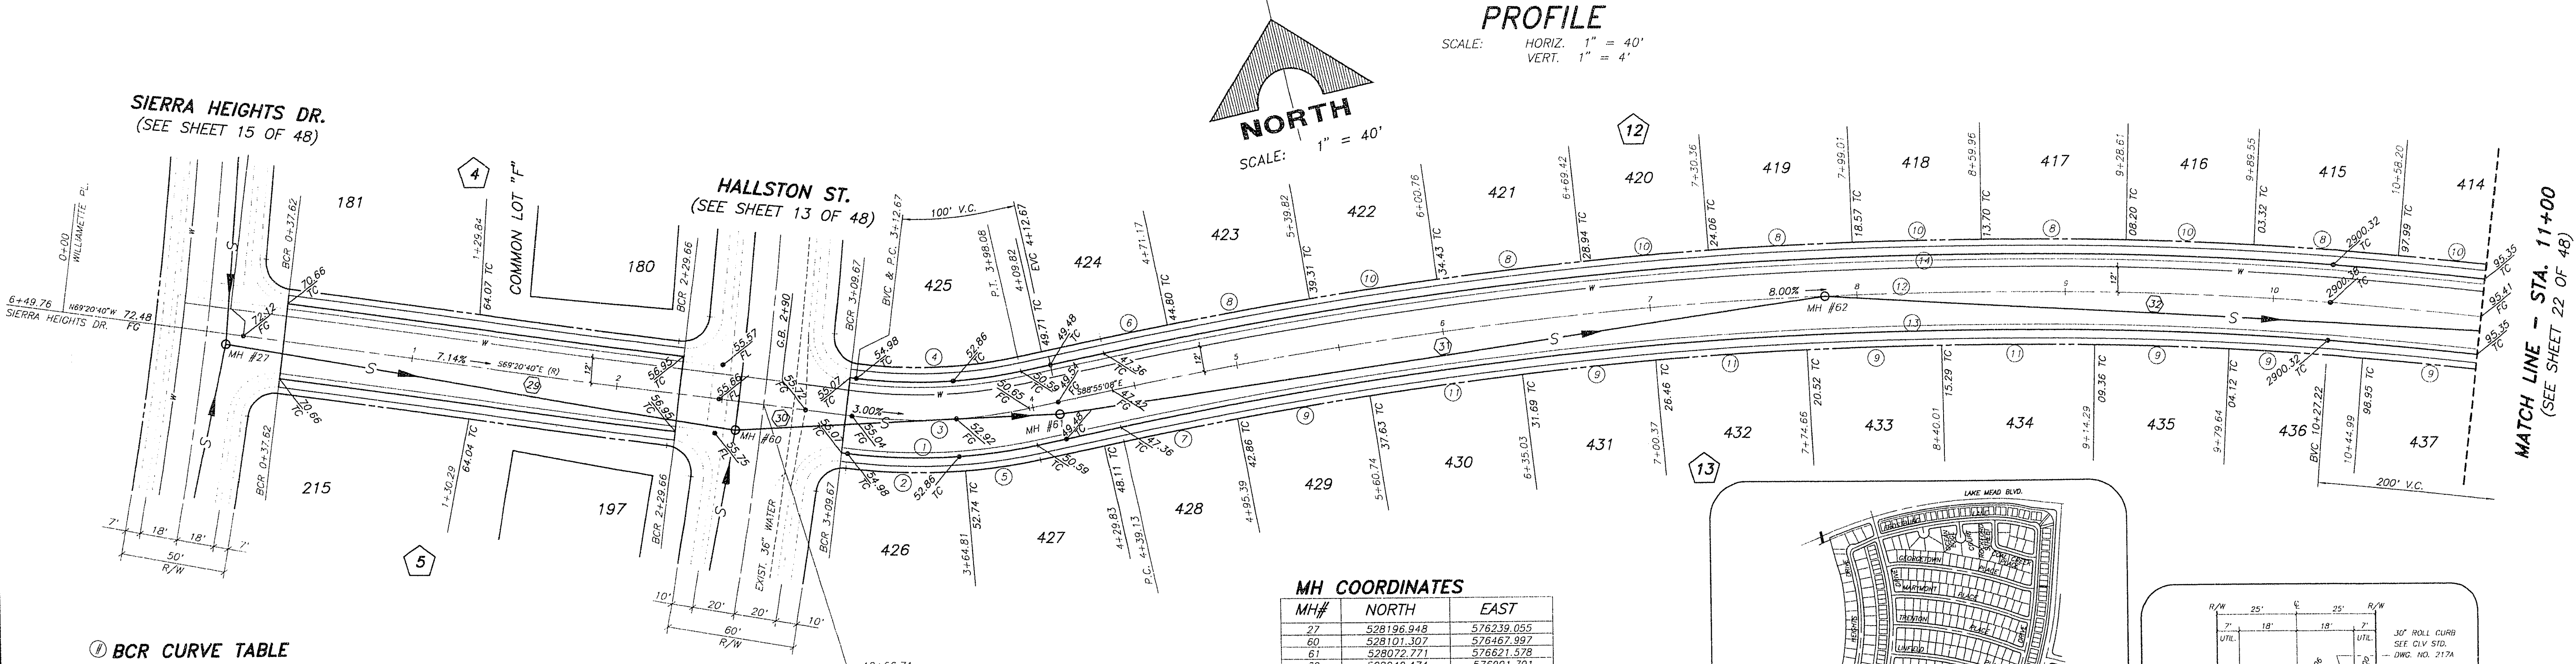


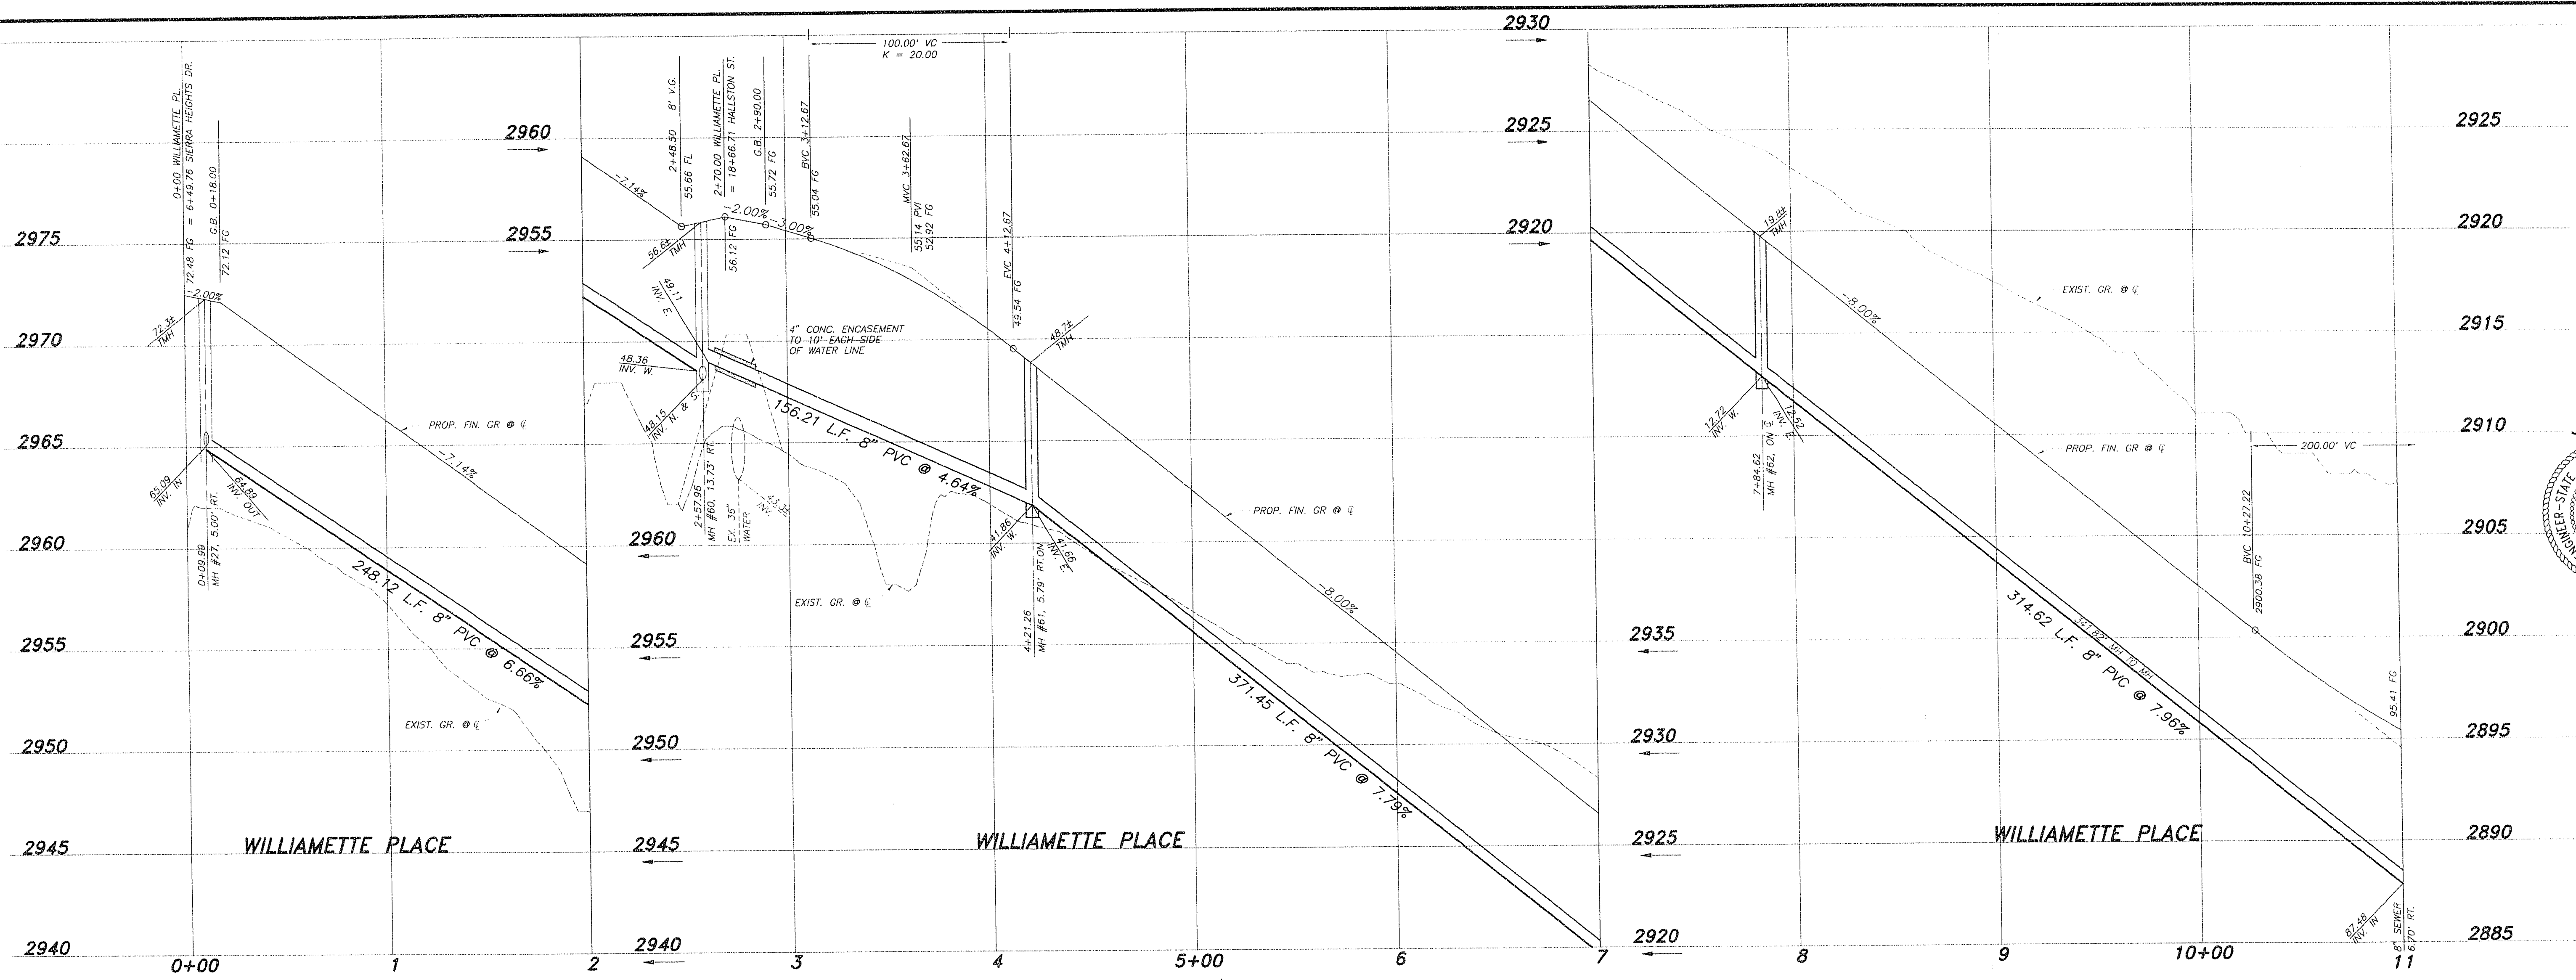

BCR CURVE TABLE

CURVE	DELTA	RADIUS	LENGTH	TANGENT
1	19°34'28"	268.00'	91.56'	46.23'
2	11°58'55"	268.00'	55.89'	28.05'
3	19°34'28"	250.00'	85.41'	43.13'
4	19°34'28"	232.00'	79.26'	40.02'
5	07°37'33"	268.00'	35.67'	17.86'
6	00°53'30"	2064.00'	32.32'	16.16'
7	01°34'32"	2028.00'	55.77'	27.89'
8	01°55'21"	2064.00'	69.26'	34.63'
9	01°49'48"	2028.00'	64.77'	32.39'
10	01°42'22"	2064.00'	61.48'	30.74'
11	02°04'49"	2028.00'	73.63'	36.82'
12	02°19'51"	2064.00'	79.42'	40.64'
13	22°19'51"	2028.00'	790.41'	400.28'
14	22°19'51"	2064.00'	804.44'	407.39'




O.A. = OVERALL DATA C = CENTERLINE DATA

MH COORDINATES

MH#	NORTH	EAST
27	528196.948	576239.055
40	528101.307	576467.397
61	528072.771	576621.578
62	528042.474	576991.791

SEWER LINE TABLE

LINE	BEARING	DISTANCE
29	N67°19'37"W	248.12'
30	N79°28'27"W	156.21'
31	N85°19'18"W	371.45'
32	N73°36'42"W	341.82'

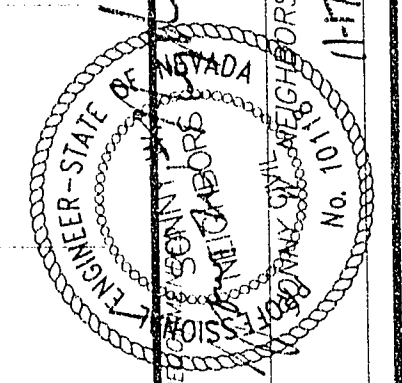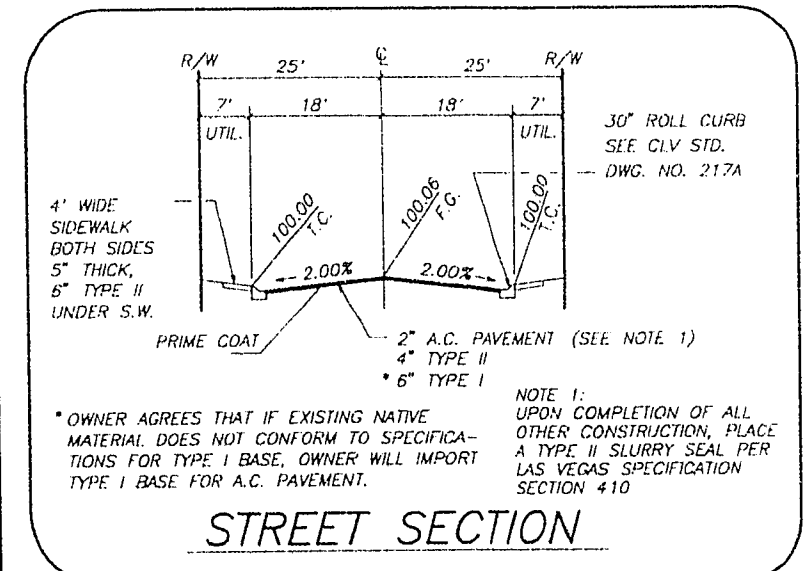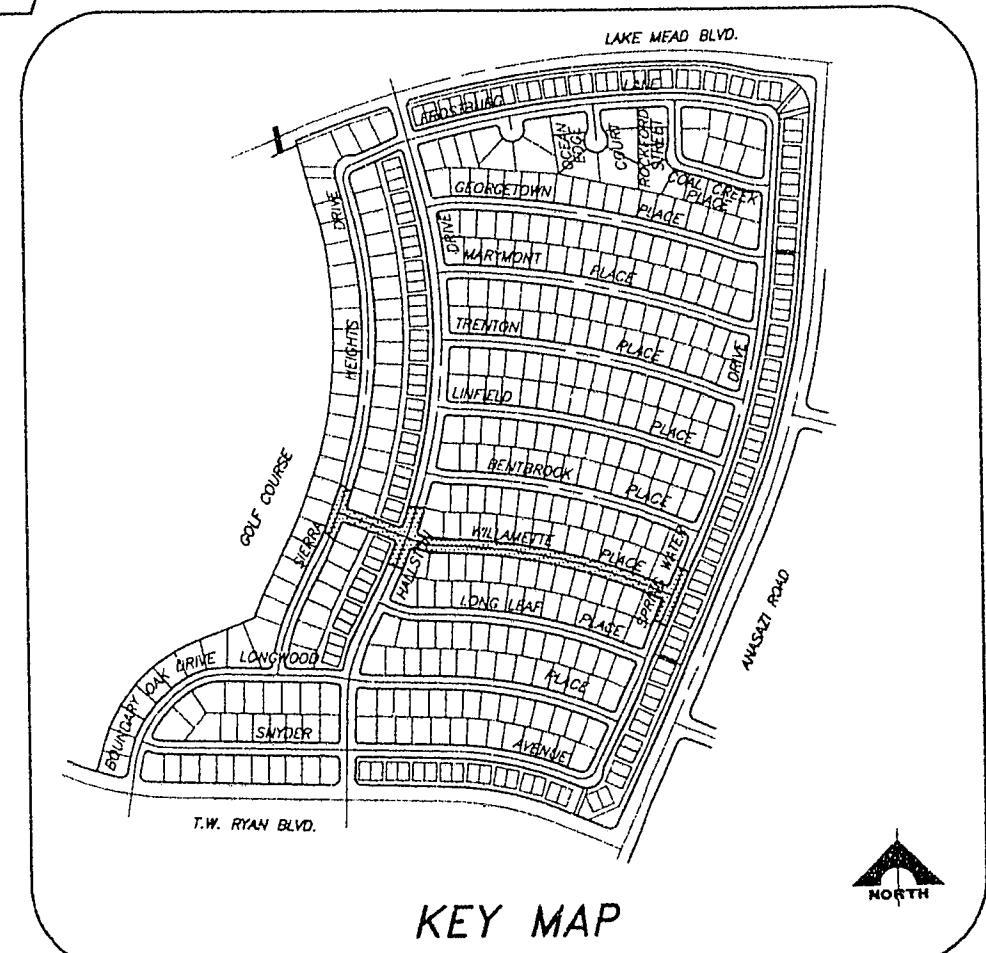

10-11-10- 107Y-4141-46