

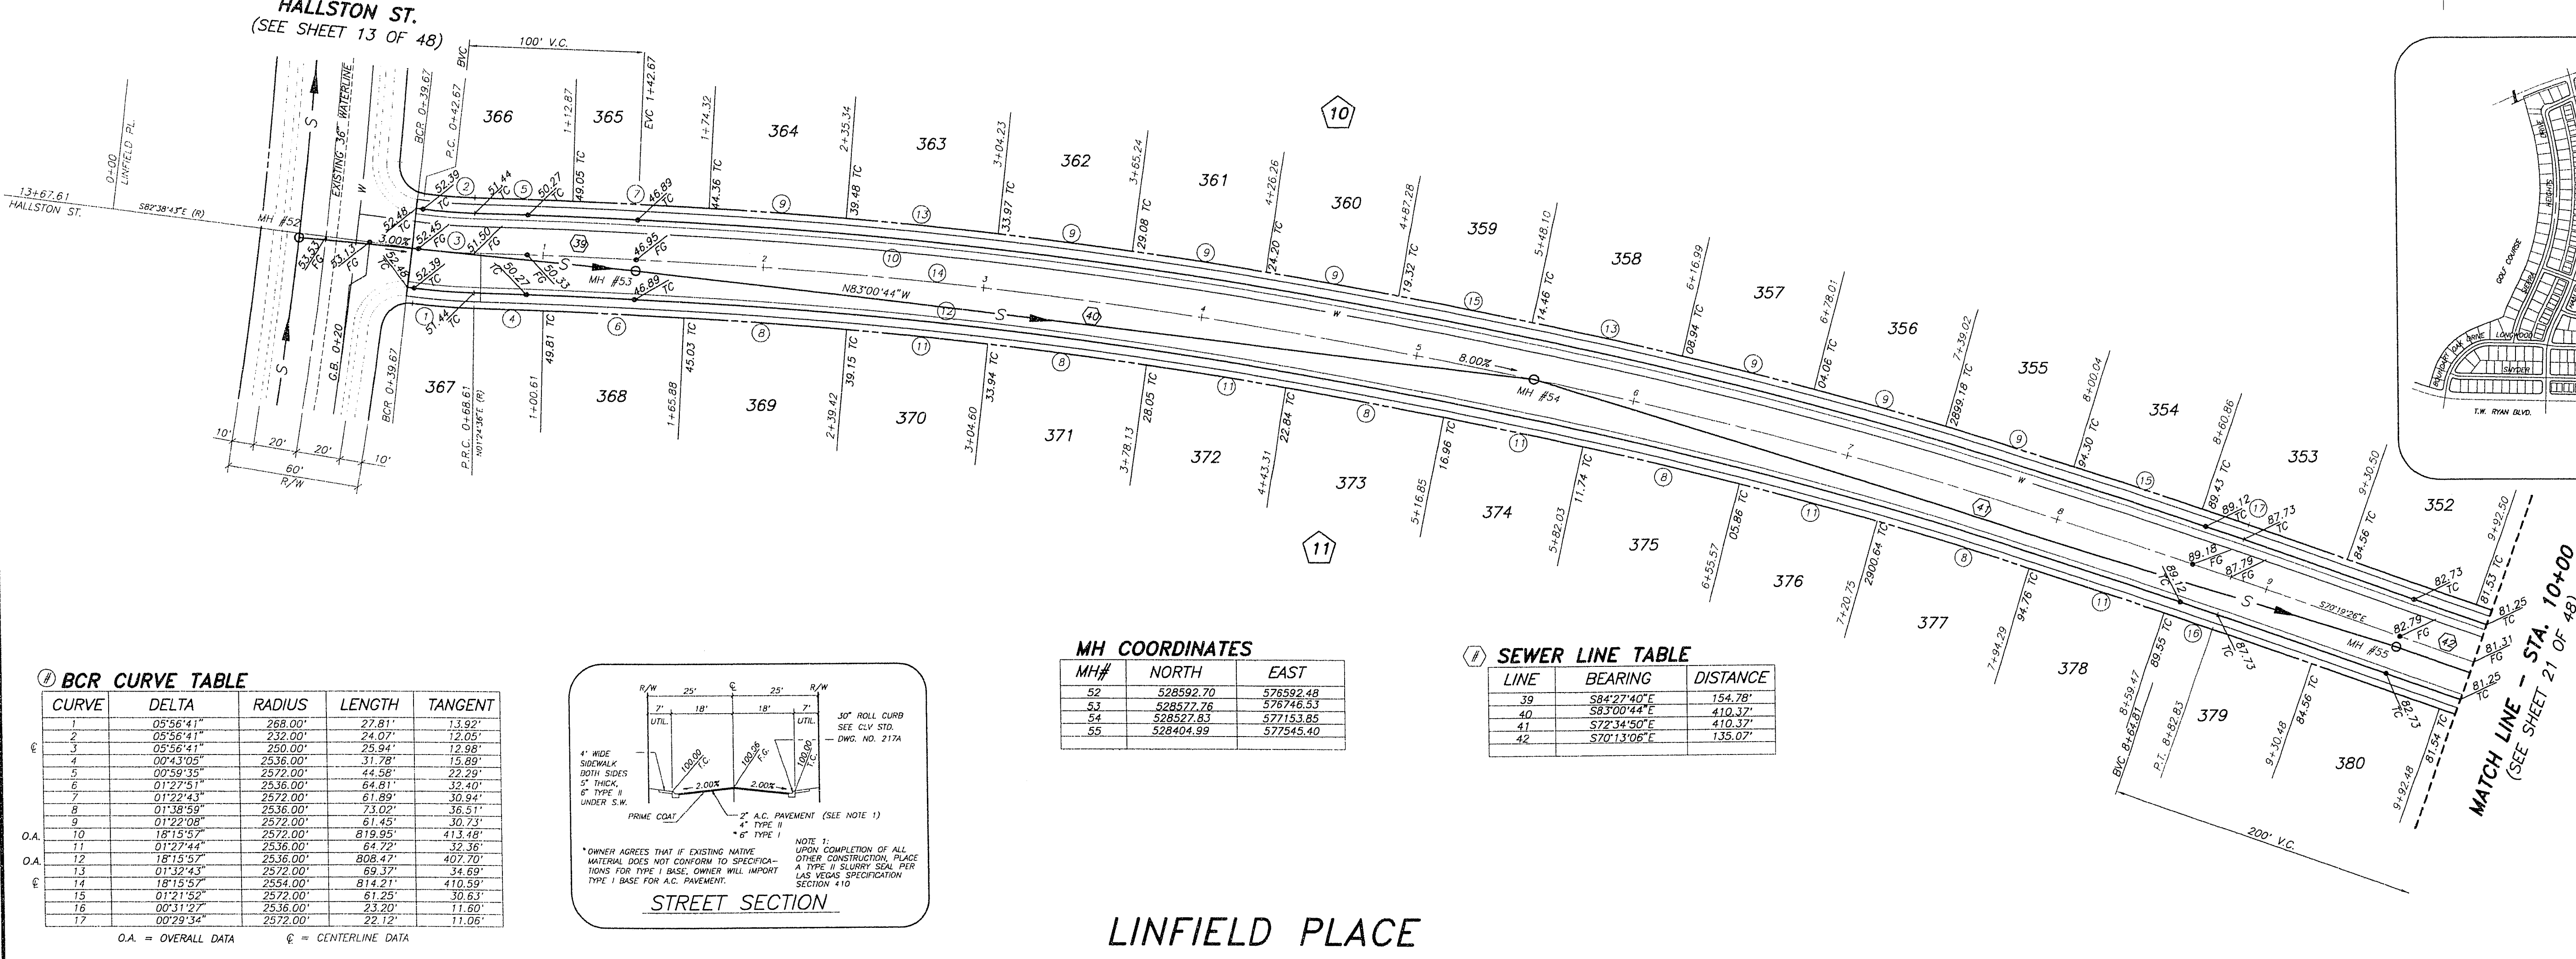


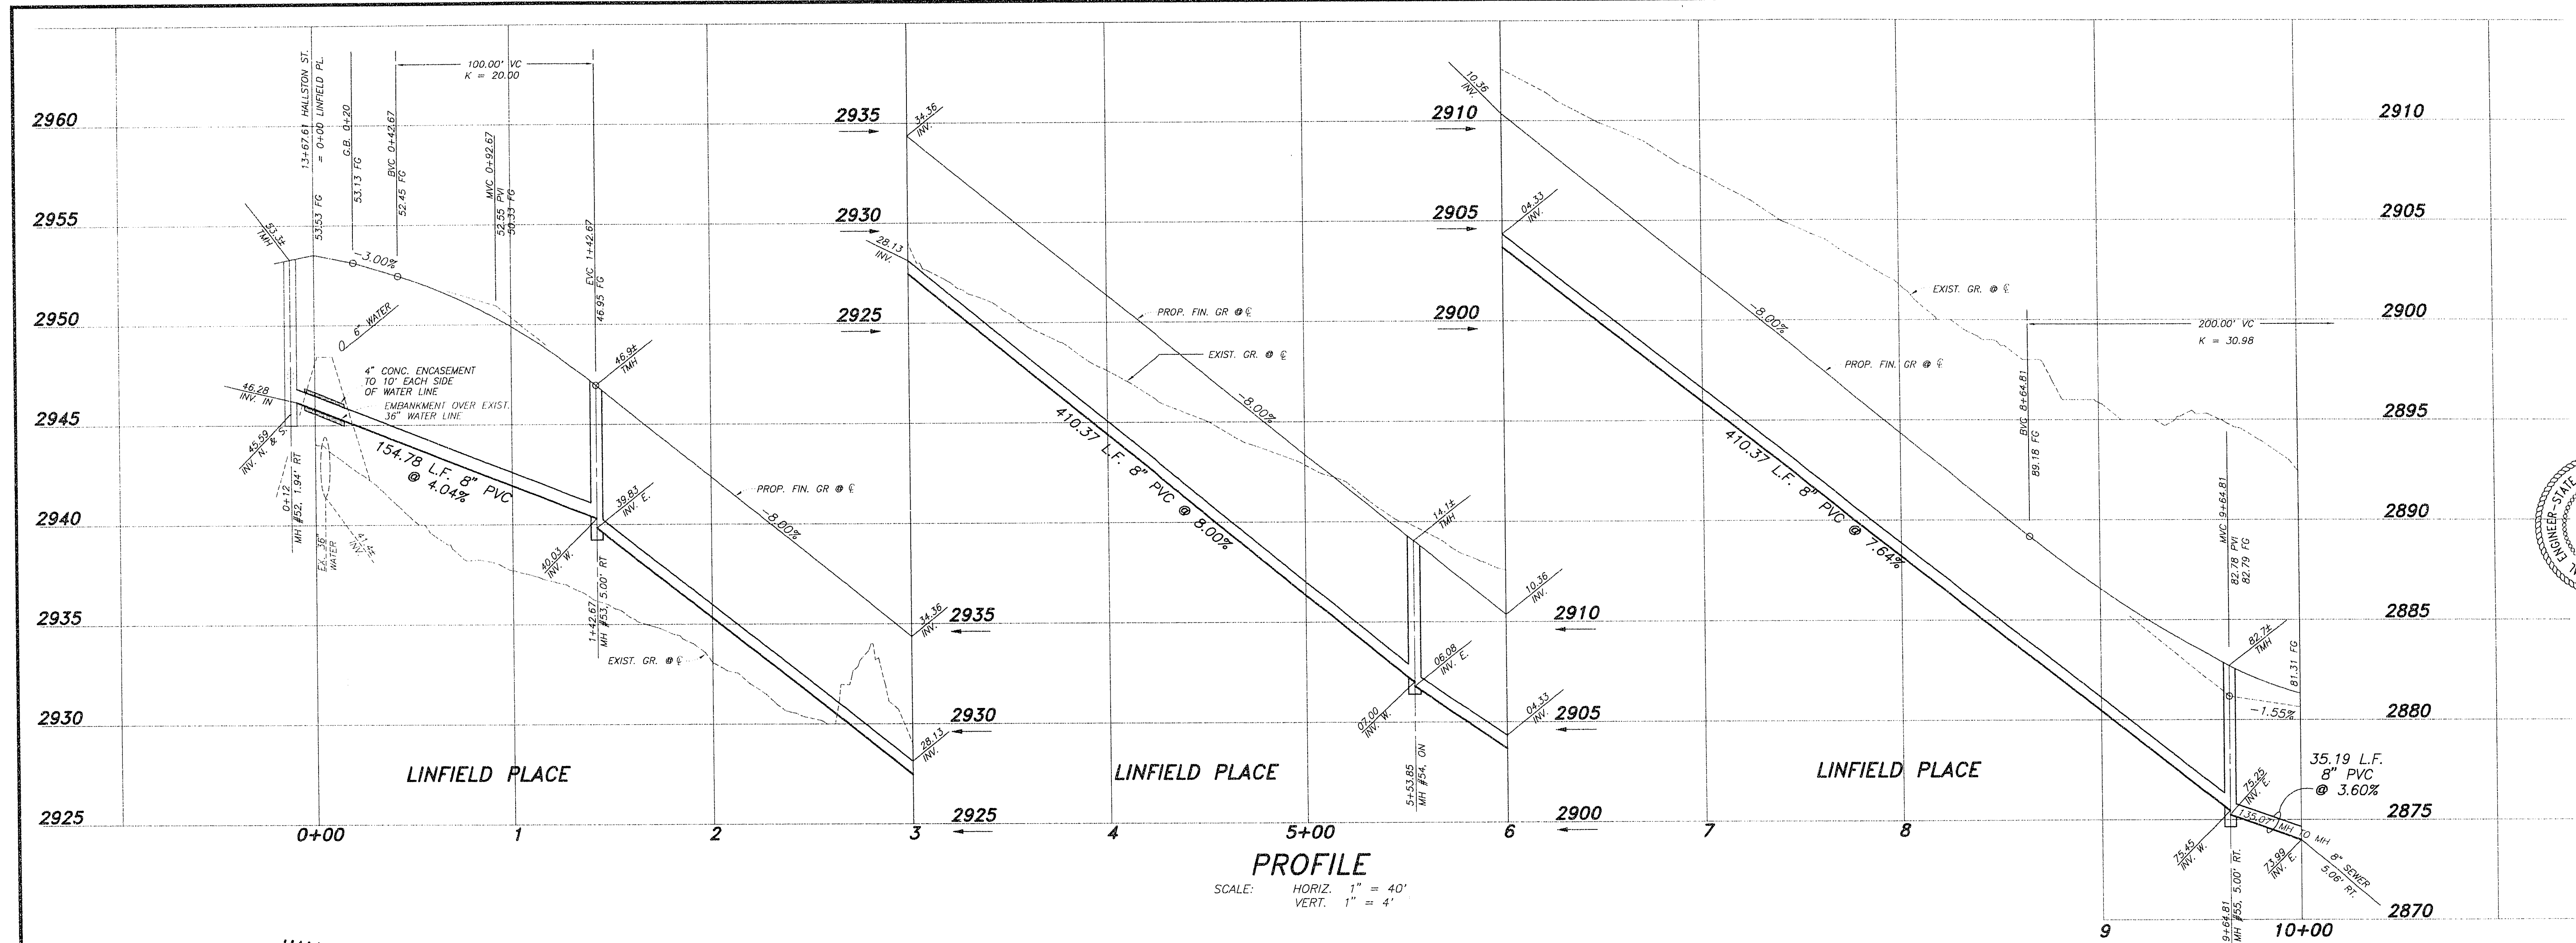

BCR CURVE TABLE

CURVE	DELTA	RADIUS	LENGTH	TANGENT
1	05°58'41"	265.00'	27.81'	13.92'
2	05°58'41"	235.00'	24.07'	12.05'
3	05°58'41"	250.00'	25.94'	12.98'
4	06°43'05"	2536.00'	31.78'	15.89'
5	05°58'35"	2572.00'	44.58'	22.29'
6	01°27'51"	2536.00'	64.81'	32.40'
7	01°22'43"	2572.00'	61.89'	30.94'
8	01°38'59"	2536.00'	13.02'	36.51'
9	01°22'08"	2572.00'	61.45'	30.73'
10	18°15'57"	2572.00'	819.95'	413.48'
11	01°27'44"	2536.00'	64.72'	32.36'
12	18°15'57"	2536.00'	808.47'	407.70'
13	01°32'43"	2572.00'	69.37'	34.69'
14	18°15'57"	2536.00'	814.21'	410.59'
15	01°21'52"	2572.00'	61.25'	30.63'
16	00°31'27"	2536.00'	23.20'	11.60'
17	00°29'34"	2572.00'	22.12'	11.06'

O.A. = OVERALL DATA C. = CENTERLINE DATA

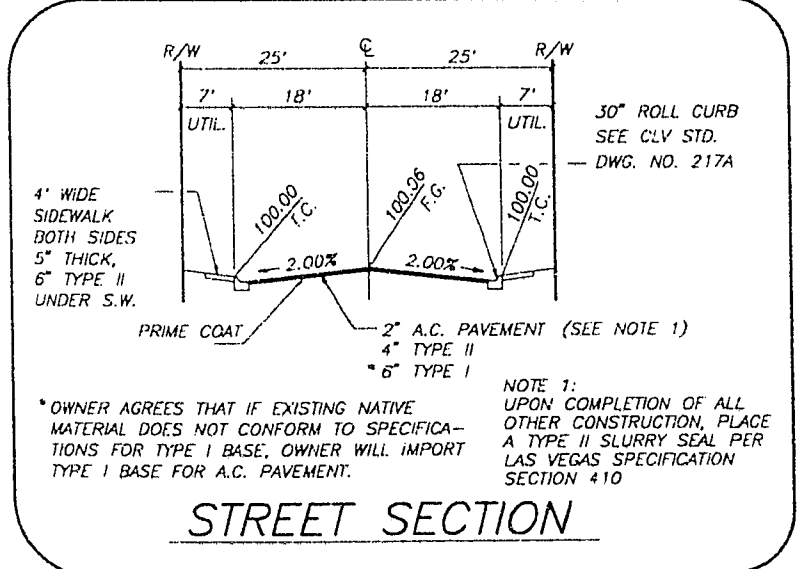


MH COORDINATES

MH#	NORTH	EAST
52	528592.70	578592.48
53	528527.78	578746.53
54	528527.83	577153.85
55	528404.99	577545.40

SEWER LINE TABLE

LINE	BEARING	DISTANCE
39	S84°27'40"E	154.78'
40	S83°00'44"E	410.37'
41	S72°34'50"E	410.37'
42	S70°13'06"E	135.07'

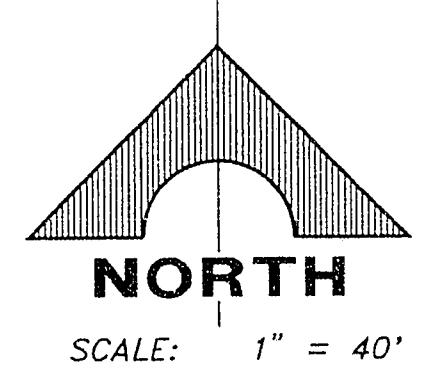

JOB NO. 701.238
 PLOTTED 11/10/94 10:34 am
 DRAWING: C:\DRAWINGS\DWG\UNIT46\046-31.DWG
 BY: Dlee

G. C. WALLACE, INC.
 Engineering/Architecture
 1555 SOUTH RAINBOW BLVD., LAS VEGAS, NEVADA 89102

SHEET
31
 OF 48 SHEETS

DEL WEBB COMMUNITIES, INC.
 SUN CITY LAS VEGAS UNIT NO. 46
 LINFIELD PLACE

REVISIONS
 NO. DATE DESCRIPTION
 1 11-17-94

10-11-103 107Y-4141-46