



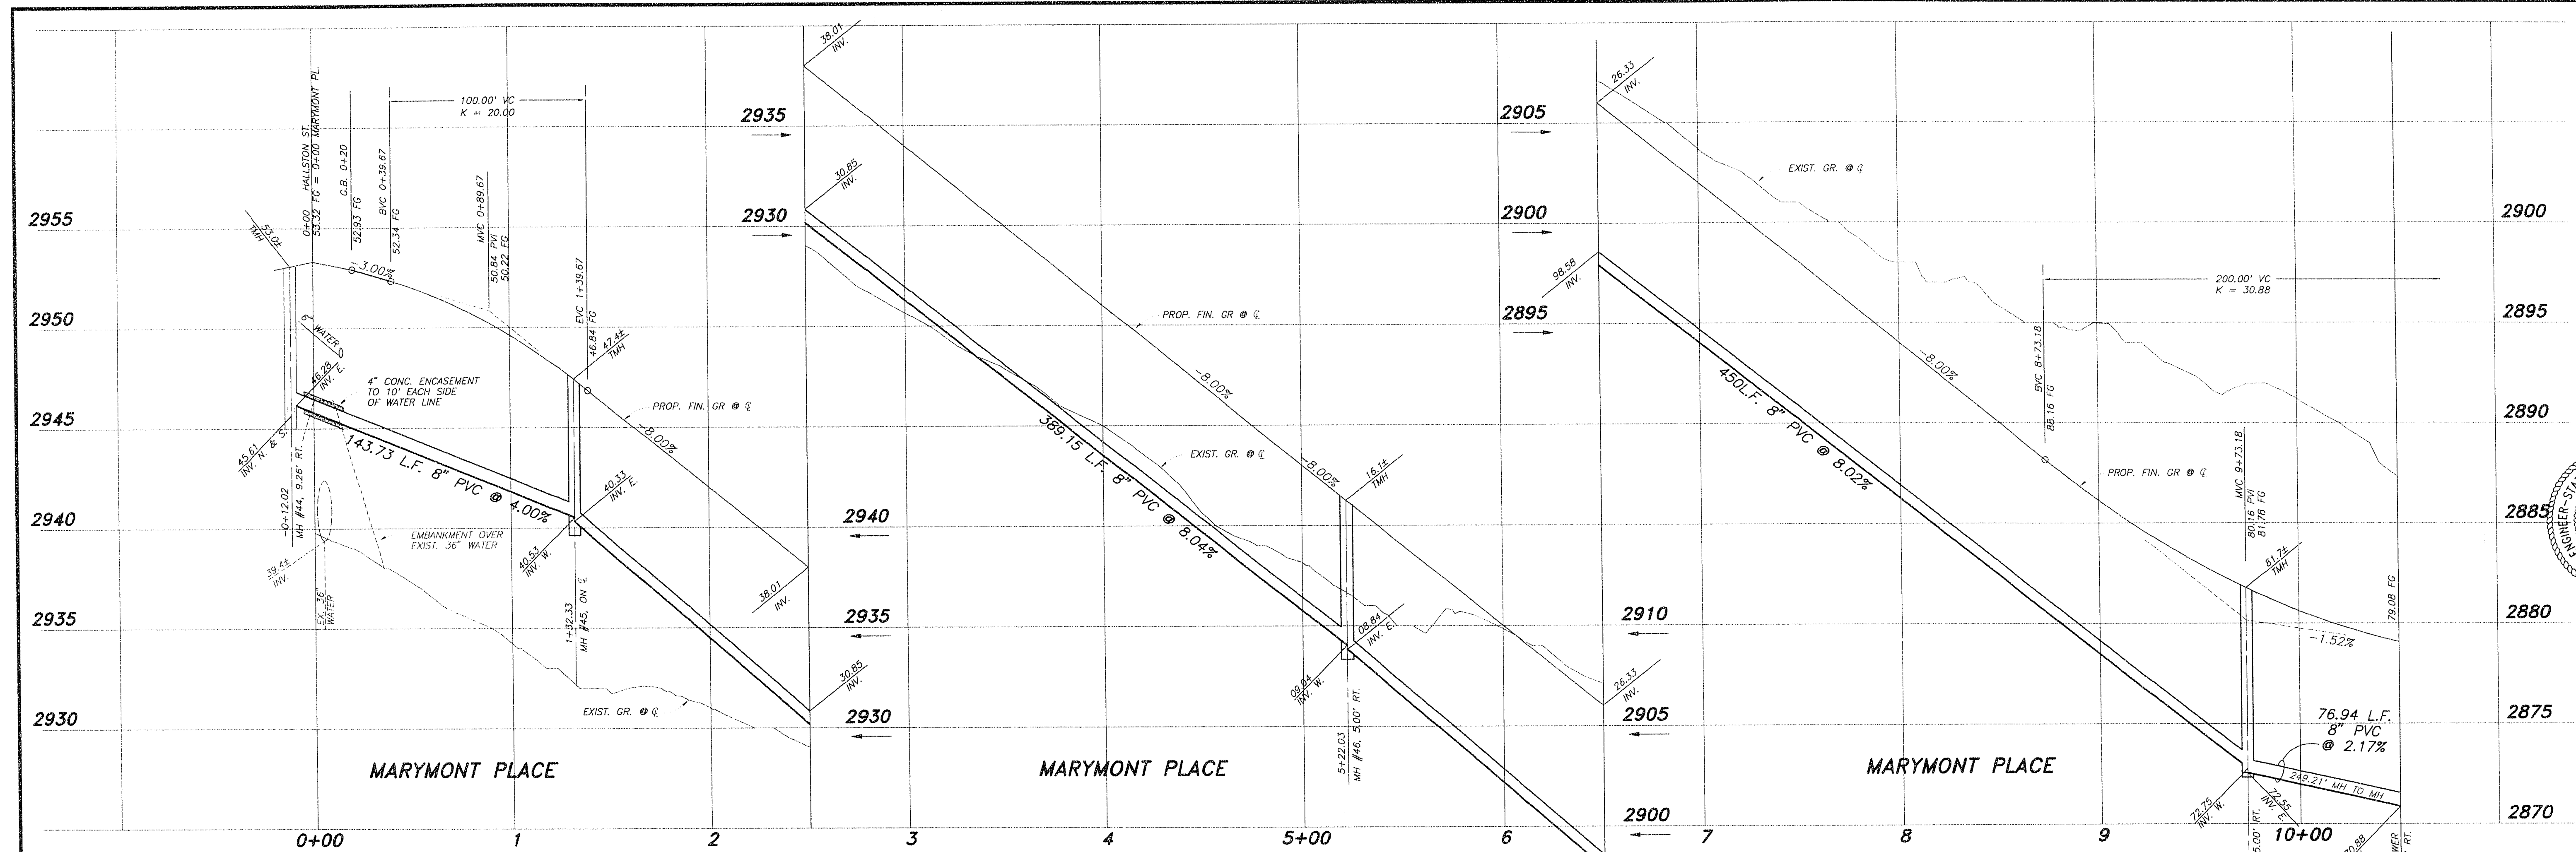



PROFILE
SCALE: HORIZ. 1" = 40'
VERT. 1" = 4'

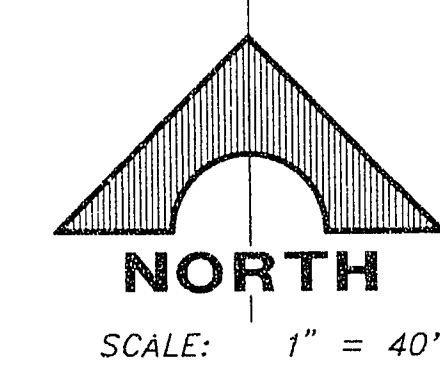

BCR CURVE TABLE

CURVE	DELTA	RADIUS	LENGTH	TANGENT
1	0°16'13"	268.00'	34.01'	17.03'
2	0°16'13"	250.00'	31.72'	15.88'
3	0°16'13"	232.00'	29.44'	14.74'
4	0°26'04"	3080.00'	23.35'	11.68'
5	0°48'37"	4305.00'	21.52'	11.52'
6	0°108'42"	3080.00'	61.55'	30.78'
7	0°21'28"	3044.00'	72.14'	36.07'
8	0°108'40"	3080.00'	61.52'	30.76'
9	0°112'14"	3044.00'	63.96'	31.98'
10	0°121'24"	3044.00'	72.08'	36.04'
11	0°117'56"	3080.00'	69.92'	34.91'
12	19°40'21"	3044.00'	1045.16'	527.77'
13	19°40'21"	3080.00'	1057.52'	534.02'
14	19°40'21"	3080.00'	1051.34'	530.89'
15	0°114'23"	3044.00'	65.86'	32.93'

O.A. = OVERALL DATA C. = CENTERLINE DATA

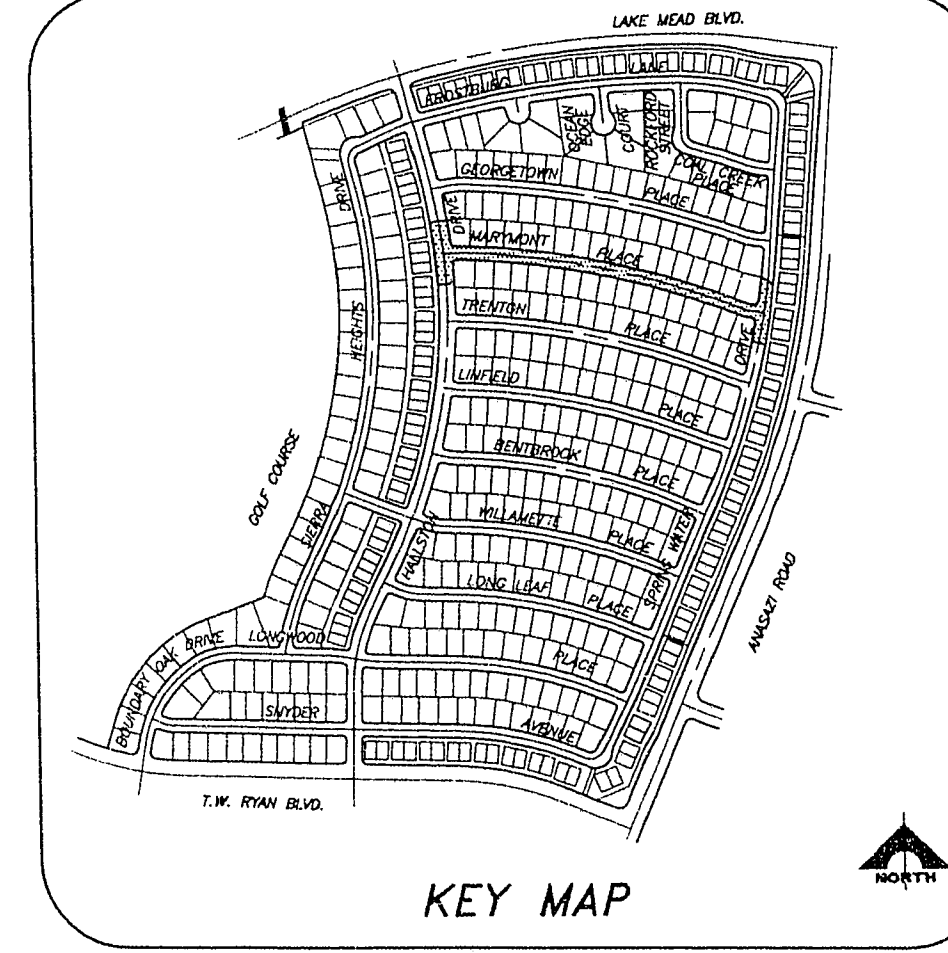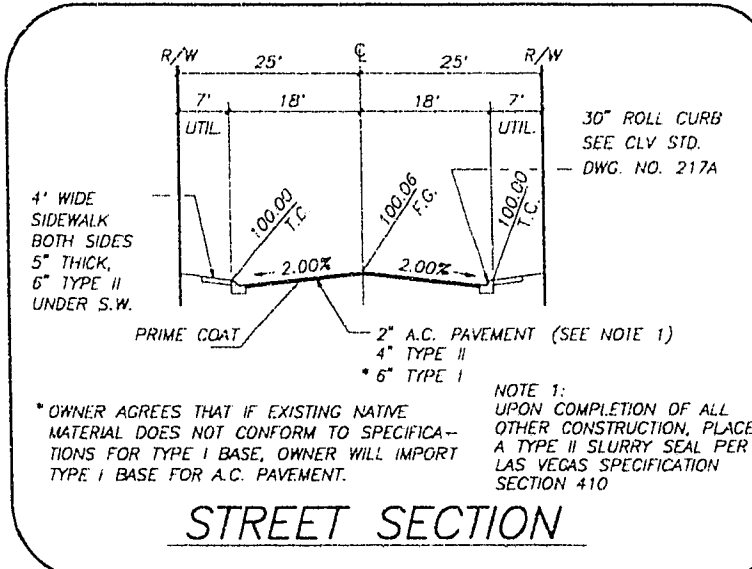

SEWER CURVE TABLE

CURVE	DELTA	RADIUS	LENGTH	TANGENT
11	20°34'18"	694.09'	249.21'	125.96'

MH COORDINATES

MH#	NORTH	EAST
44	529077.464	576600.064
45	529091.525	576743.108
46	529044.954	577129.463
47	529036.049	577566.086

SEWER LINE TABLE

LINE	BEARING	DISTANCE
46	S84°23'10"W	143.73'
47	N63°07'37"W	389.15'
48	N75°59'41"W	450.00'

MARYMONT PLACE