



JOB NO. 701-250
DATE: 10/13/94
DRAWING: C:\DRAWINGS\UNIT NO. 46-2110.DWG
BY: ROCKY

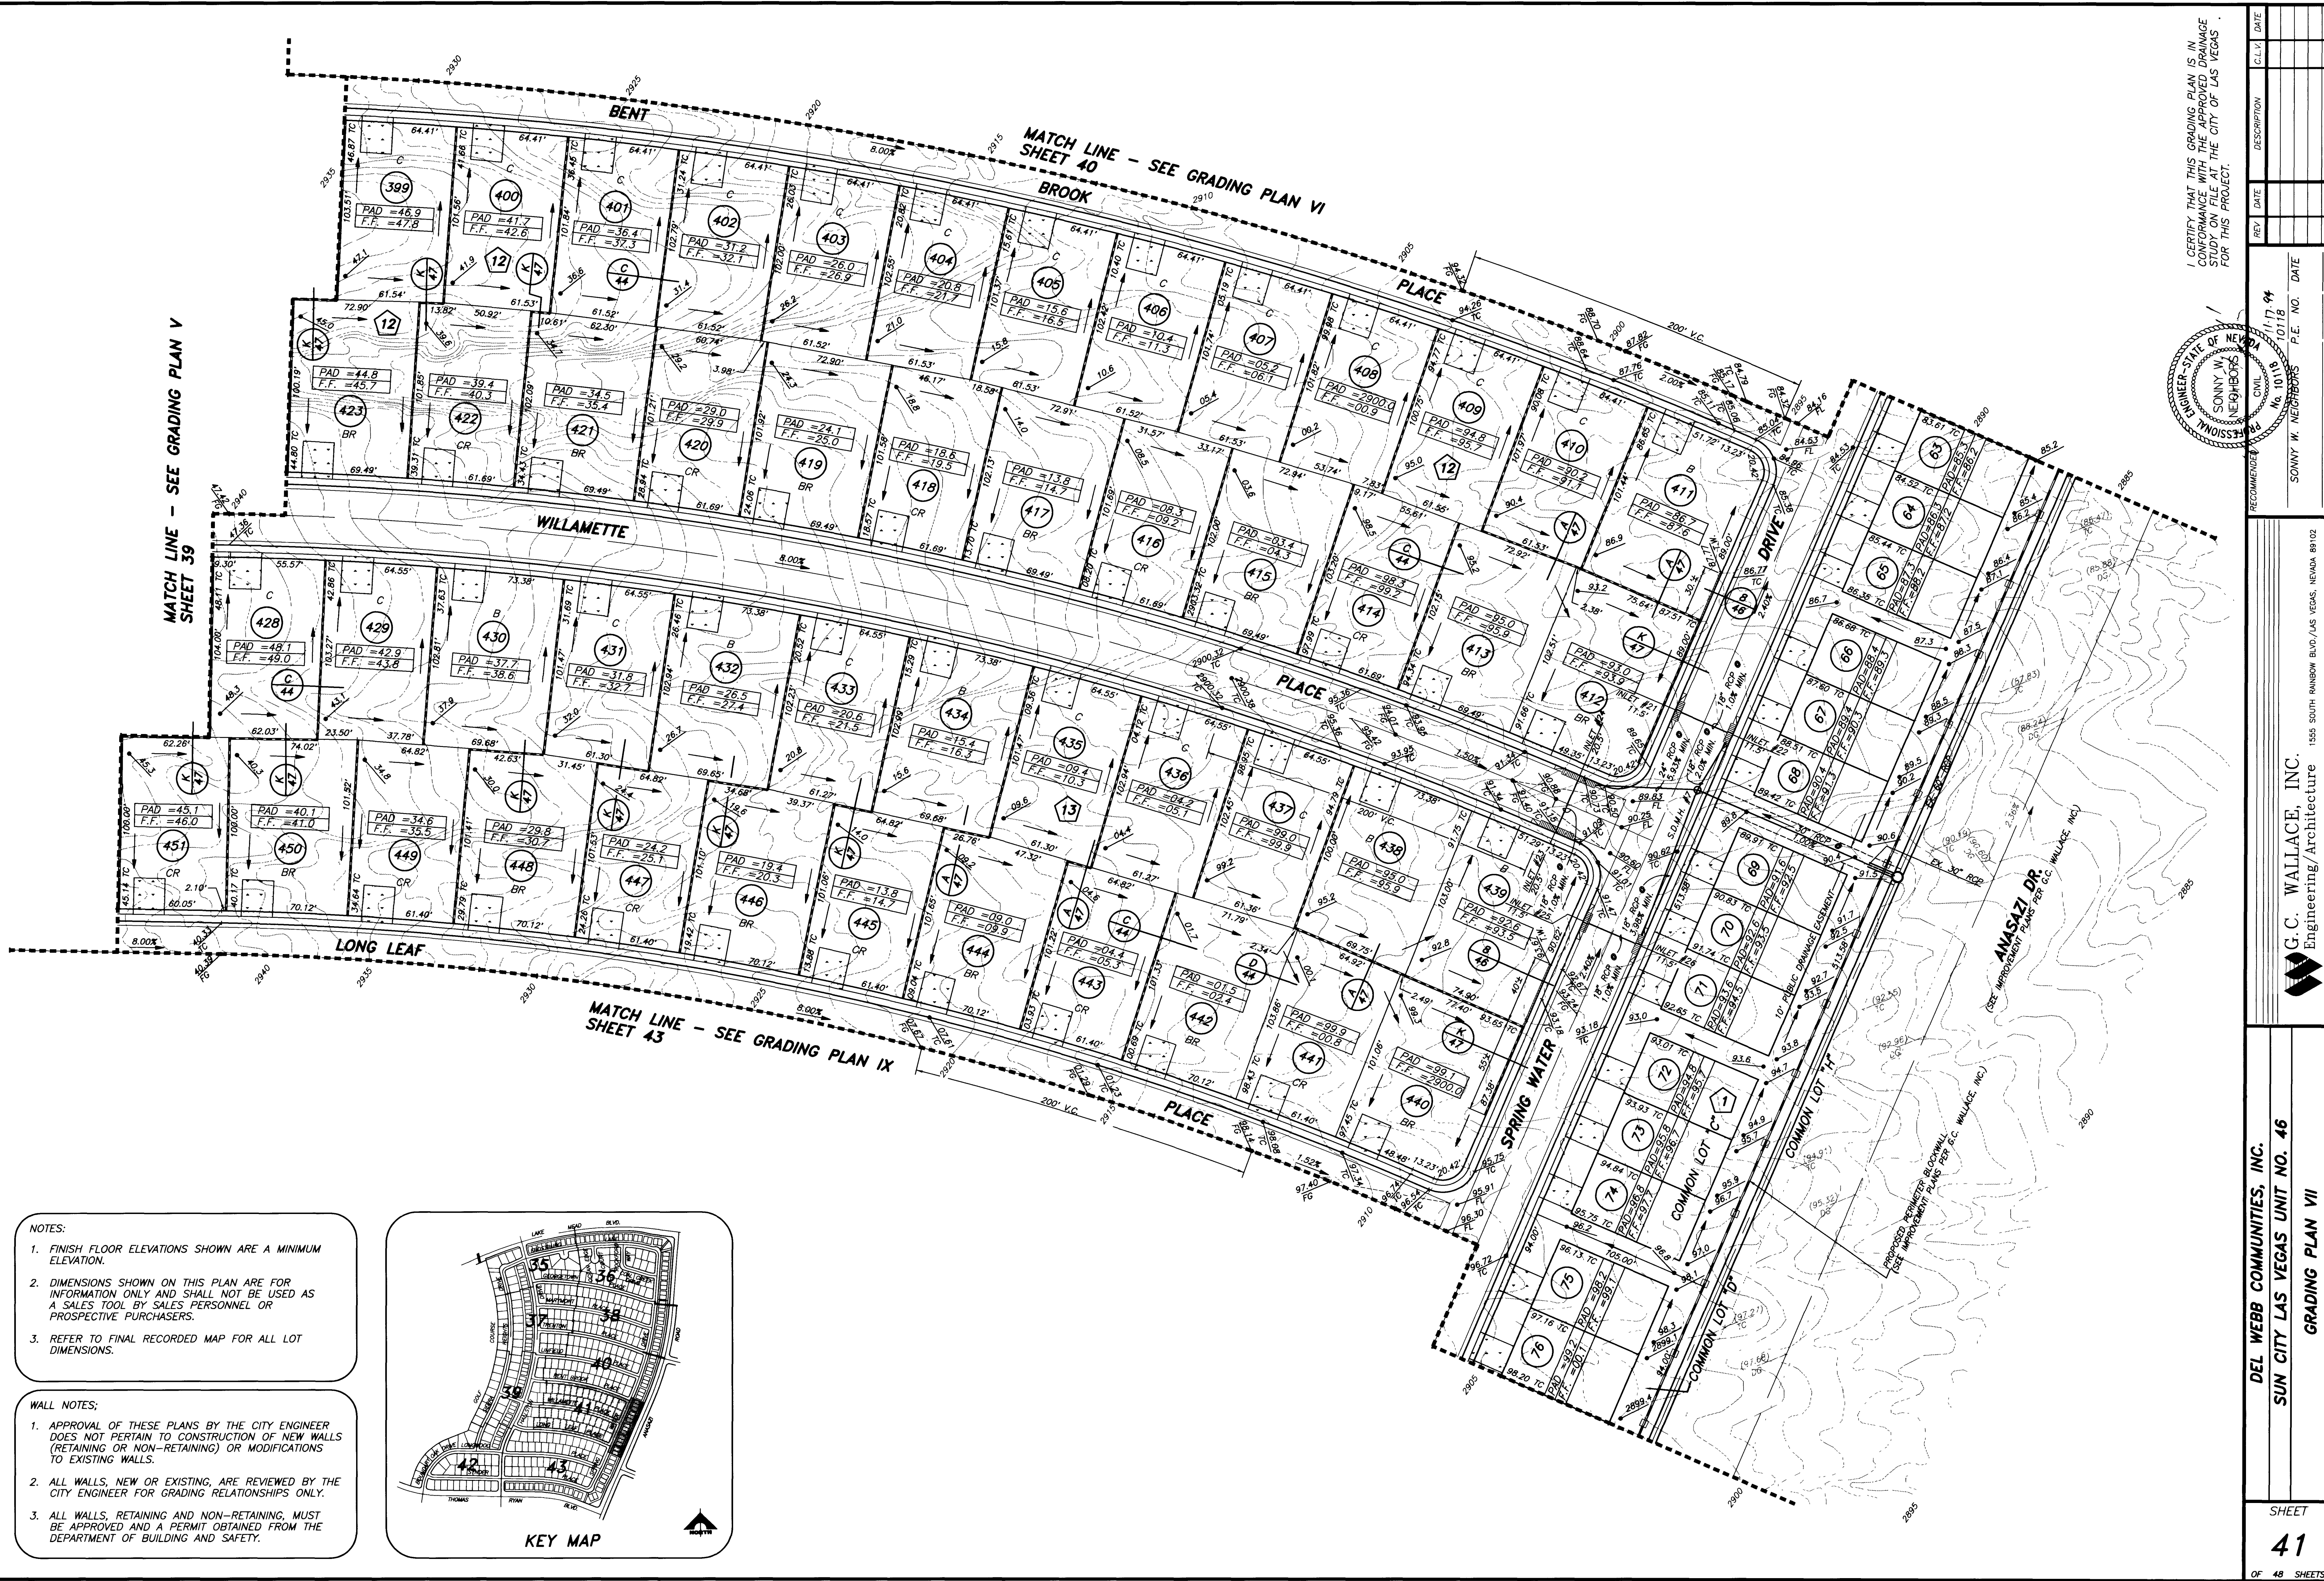

- NOTES:
1. FINISH FLOOR ELEVATIONS SHOWN ARE A MINIMUM ELEVATION.
 2. DIMENSIONS SHOWN ON THIS PLAN ARE FOR INFORMATION ONLY AND SHALL NOT BE USED AS A SALES TOOL BY SALES PERSONNEL OR PROSPECTIVE PURCHASERS.
 3. REFER TO FINAL RECORDED MAP FOR ALL LOT DIMENSIONS.
- WALL NOTES:
1. APPROVAL OF THESE PLANS BY THE CITY ENGINEER DOES NOT PERTAIN TO CONSTRUCTION OF NEW WALLS (RETAINING OR NON-RETAINING) OR MODIFICATIONS TO EXISTING WALLS.
 2. ALL WALLS, NEW OR EXISTING, ARE REVIEWED BY THE CITY ENGINEER FOR GRADING RELATIONSHIPS ONLY.
 3. ALL WALLS, RETAINING AND NON-RETAINING, MUST BE APPROVED AND A PERMIT OBTAINED FROM THE DEPARTMENT OF BUILDING AND SAFETY.

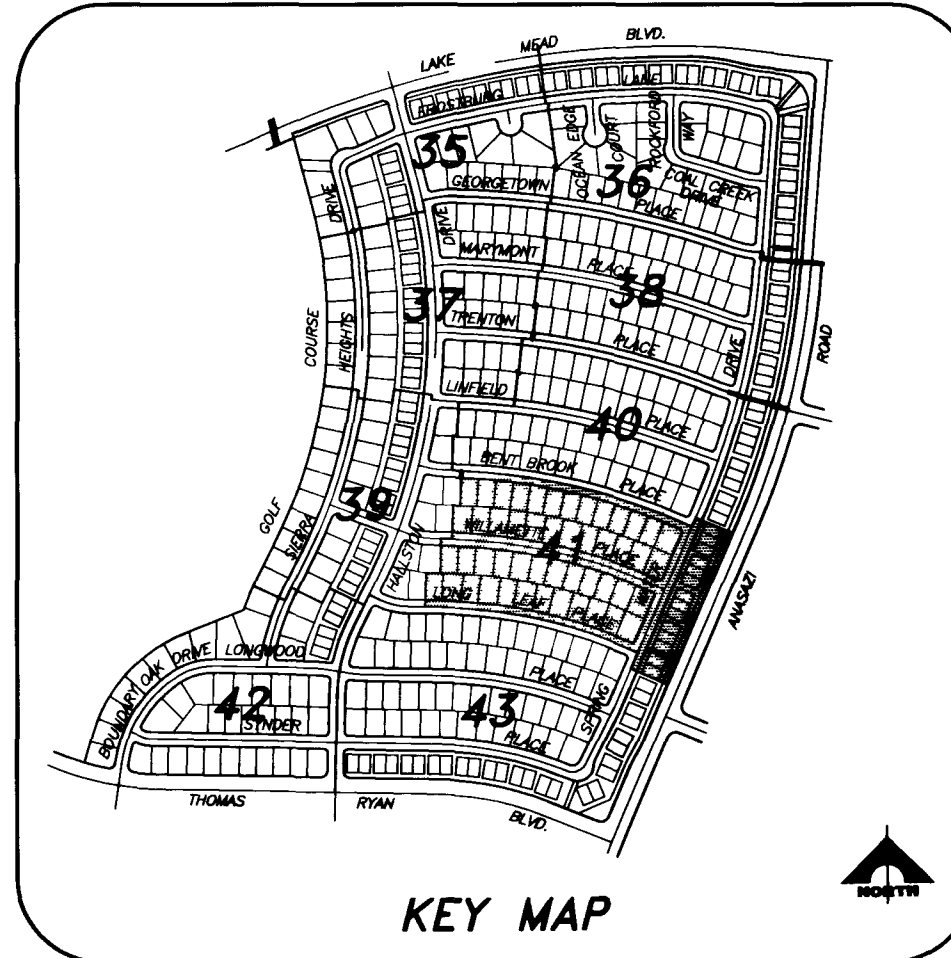

I CERTIFY THAT THIS GRADING PLAN IS IN CONFORMANCE WITH THE APPROVED DRAINAGE STUDY ON FILE AT THE CITY OF LAS VEGAS FOR THIS PROJECT.

RECOMMENDED BY: SONNY W. WALLACE, INC. ENGINEERING/ARCHITECTURE 1555 SOUTH RAINBOW BLVD./LAS VEGAS, NEVADA 89102

DATE: 10/13/94

DEL WEBB COMMUNITIES, INC.
SUN CITY LAS VEGAS UNIT NO. 46
GRADING PLAN VII

SHEET 41 OF 48 SHEETS