

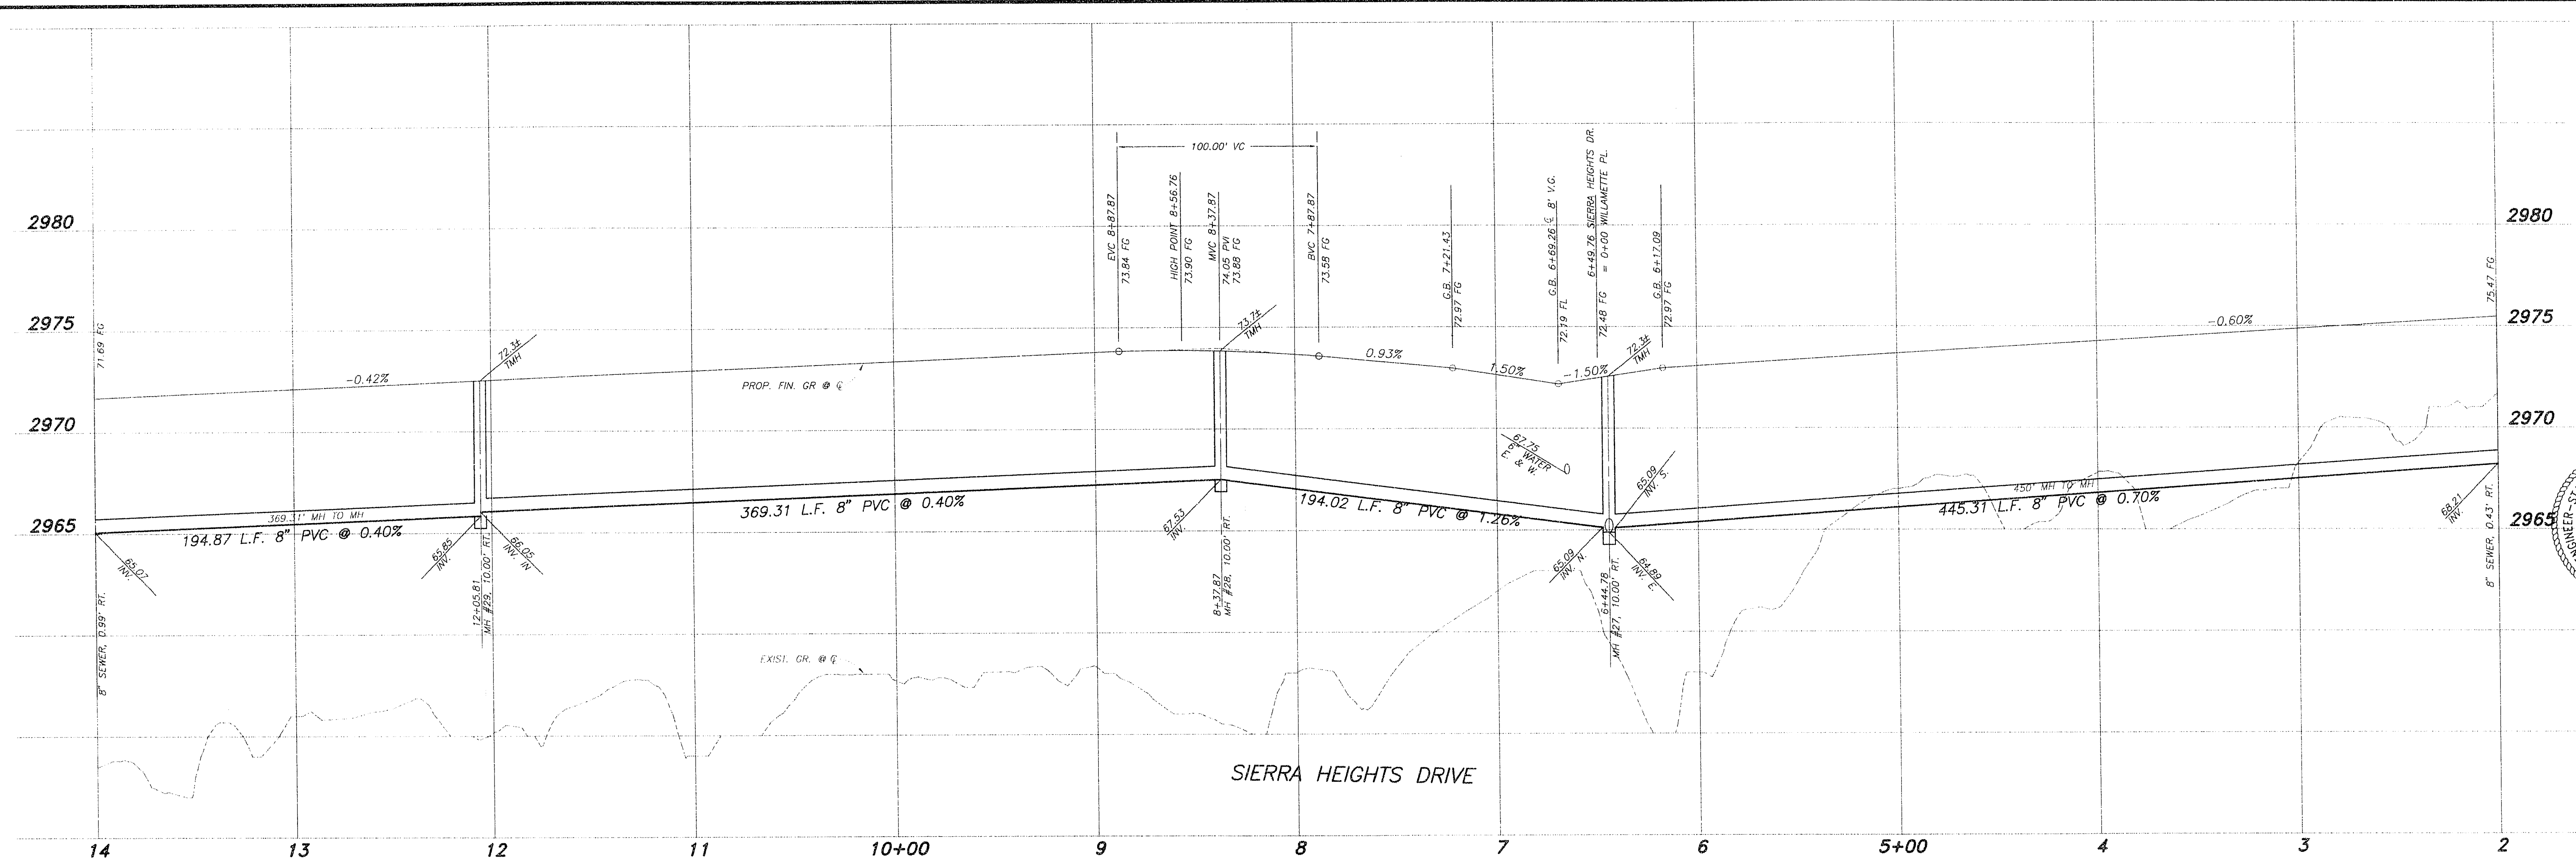


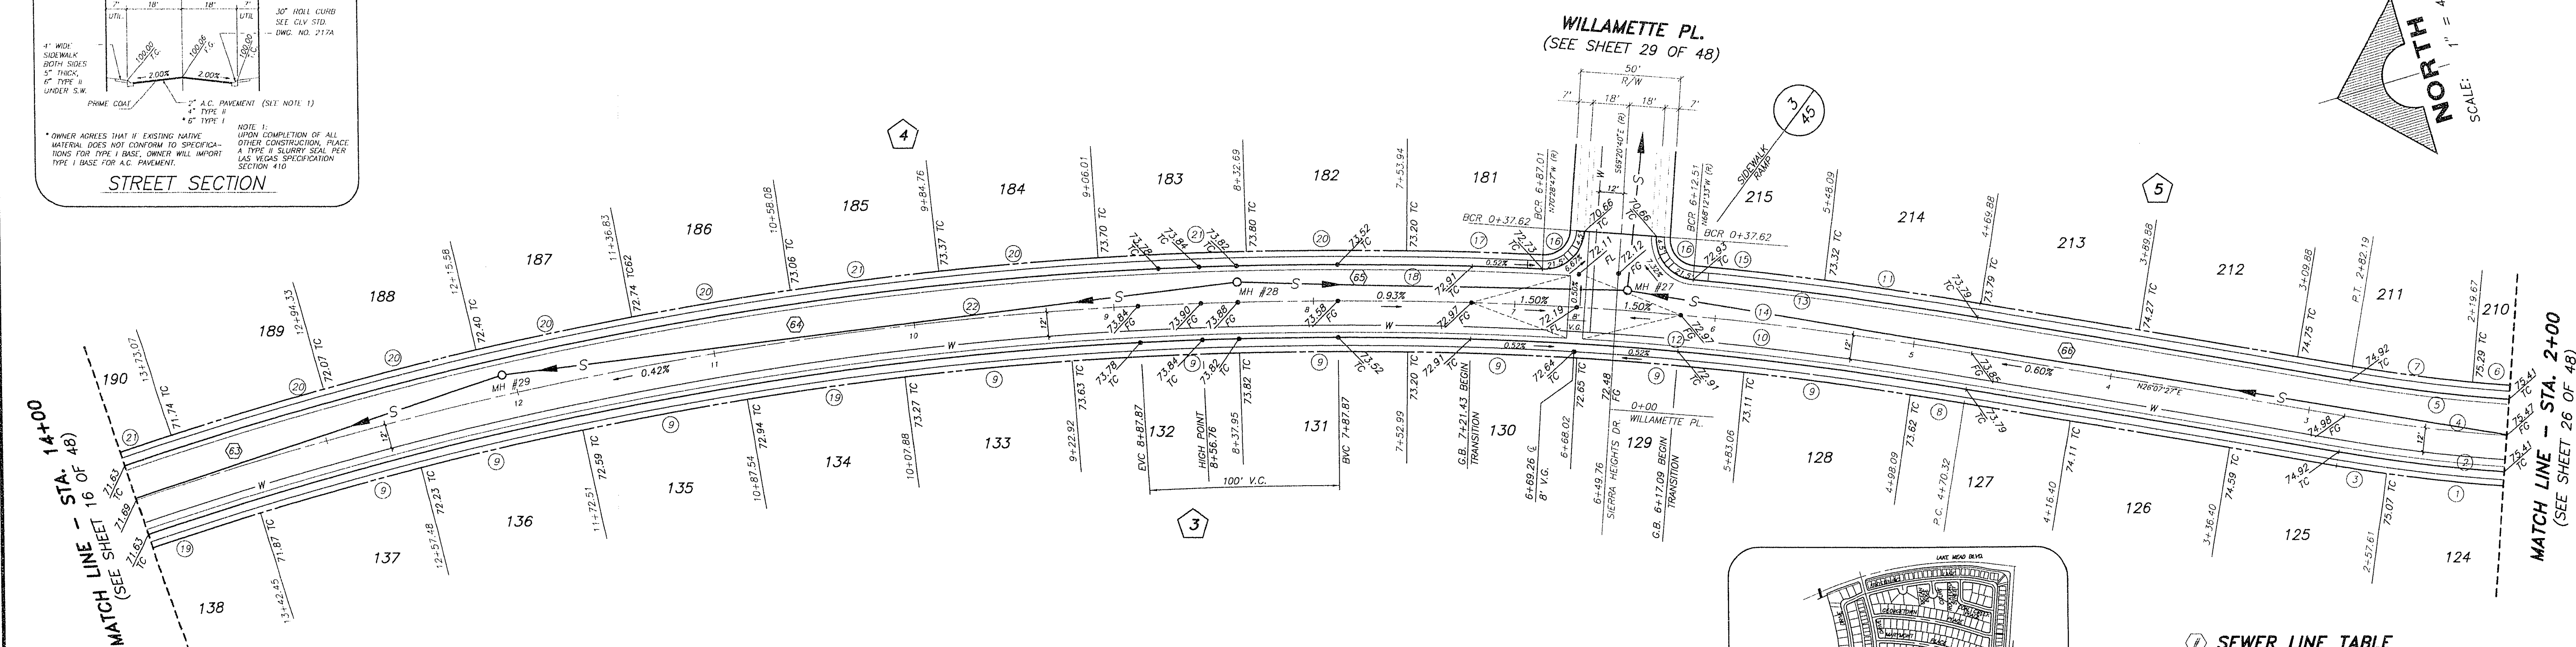

PROFILE

SCALE: HORIZ. 1" = 40'
VERT. 1" = 4'

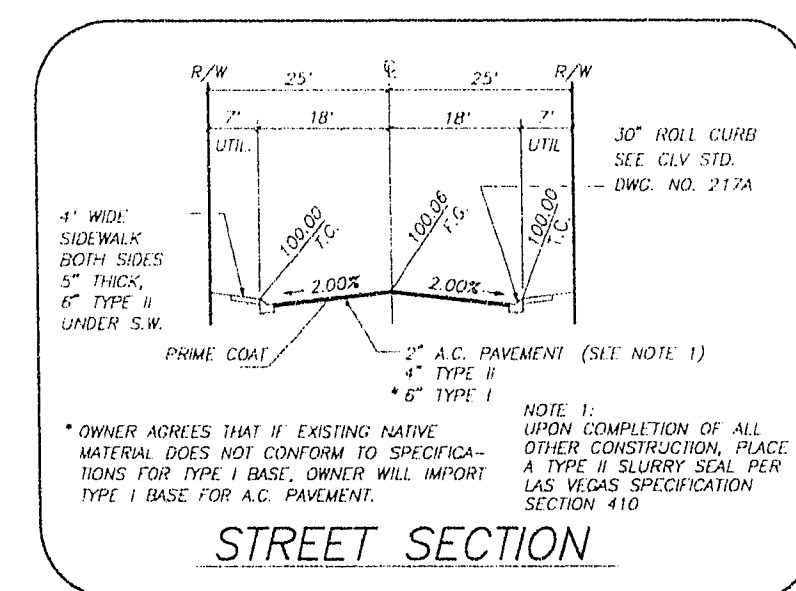

 BCR CURVE TABLE

	CURVE	DELTA	RADIUS	LENGTH	TANGENT
	1	05°01'02"	988.00'	77.76'	38.90'
O.A.	2	01°01'02"	988.00'	254.76'	128.55'
	3	01°37'08"	988.00'	25.09'	12.55'
	4	18.35°04"	870.00'	282.19'	142.35'
	5	04°34'11"	852.00'	232.64'	117.64'
O.A.	6	05.39°19"	852.00'	84.10'	42.08'
	7	04°07'03"	852.00'	61.23'	30.63'
	8	02°01'02"	852.00'	22.76'	11.38'
	9	03.55°22"	1860.00'	84.15'	42.08'
O.A.	10	04°17'02"	1880.00'	1349.37'	705.23'
	11	08°17'02"	1890.00'	39.26'	

O.A. = OUTSIDE DATA G.S. = CENTRIFUGAL DATA

O.A. = OVERALL DATA CL = CENTERLINE DATA

	CURVE	DELTA	RADIUS	LENGTH	TANGENT
C	12	41°02'27"	1862.00'	1336.45'	698.47'
	13	40°30'00"	1862.00'	144.35'	714.35'
	14	5°28'00"	1860.00'	178.44'	85.75'
	15	01°57'44"	1898.00'	65.03'	32.52'
D	16	88°51'53"	70.00'	31.02'	19.61'
	17	02°02'00"	1898.00'	63.76'	32.58'
	18	34°31'13"	1898.00'	114.53'	589.71'
	19	02°25'40"	1862.00'	78.90'	39.45'
E	20	02°24'00"	1898.00'	79.50'	39.76'
	21	35°39'00"	74.00'	74.02'	39.77'
	22	35°39'20"	1860.00'	1169.94'	604.61'


0.4
0.4
0.4

SEWER LINE TABLE

LINE	BEARING	DISTANCE
63	S01°53'52"E	369.31'
64	S09°18'57"W	369.31'
65	S17°51'54"W	194.02'
66	S25°48'37"W	450.00'

MH COORDINATES

MH#	NORTH	EAST
27	528196.948	576239.055
28	528381.617	576298.576
29	528746.060	576358.360

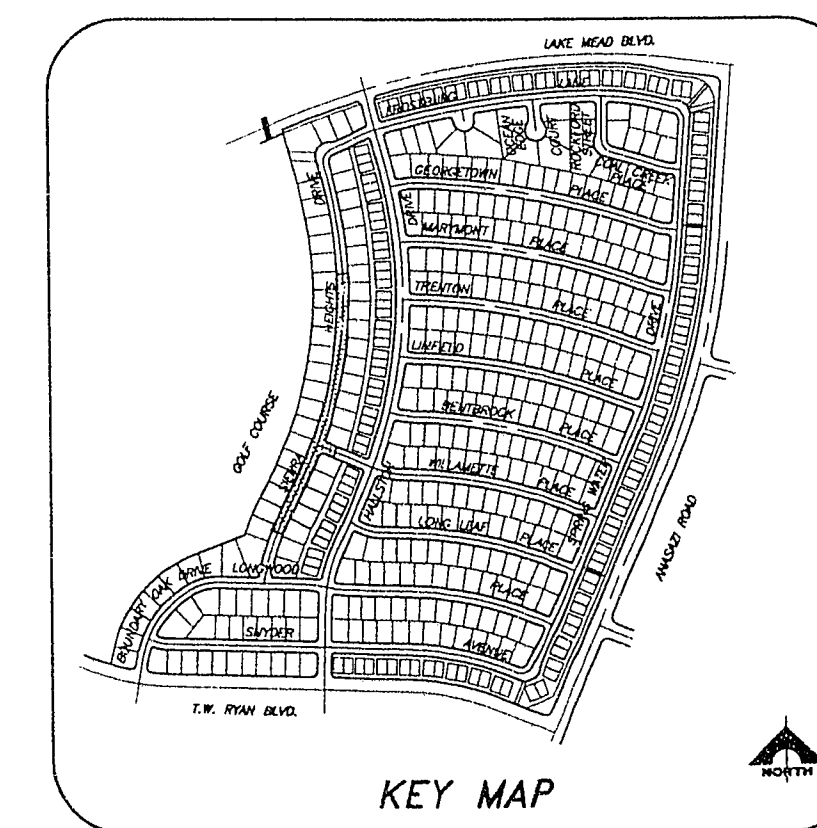

KEY MAI

SIERRA HEIGHTS DRIVE

[illegible]