
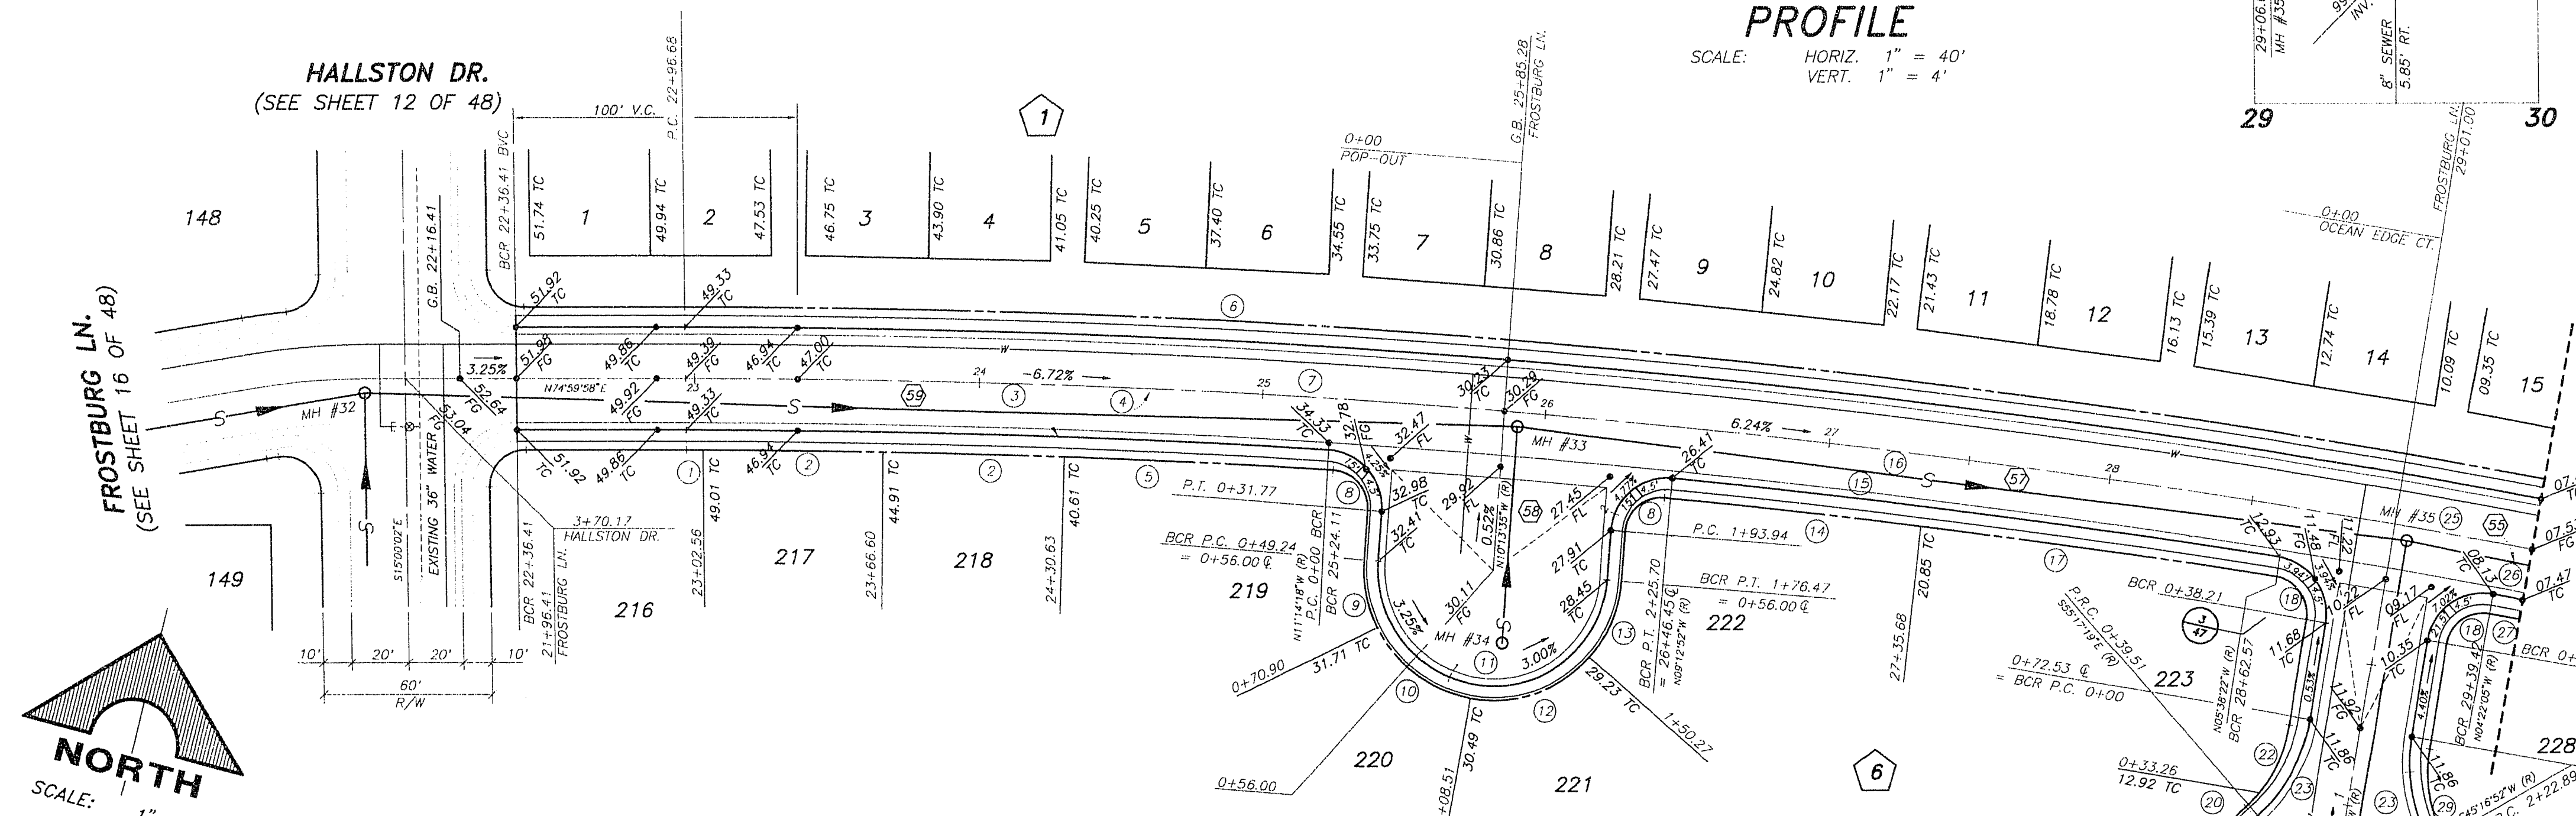


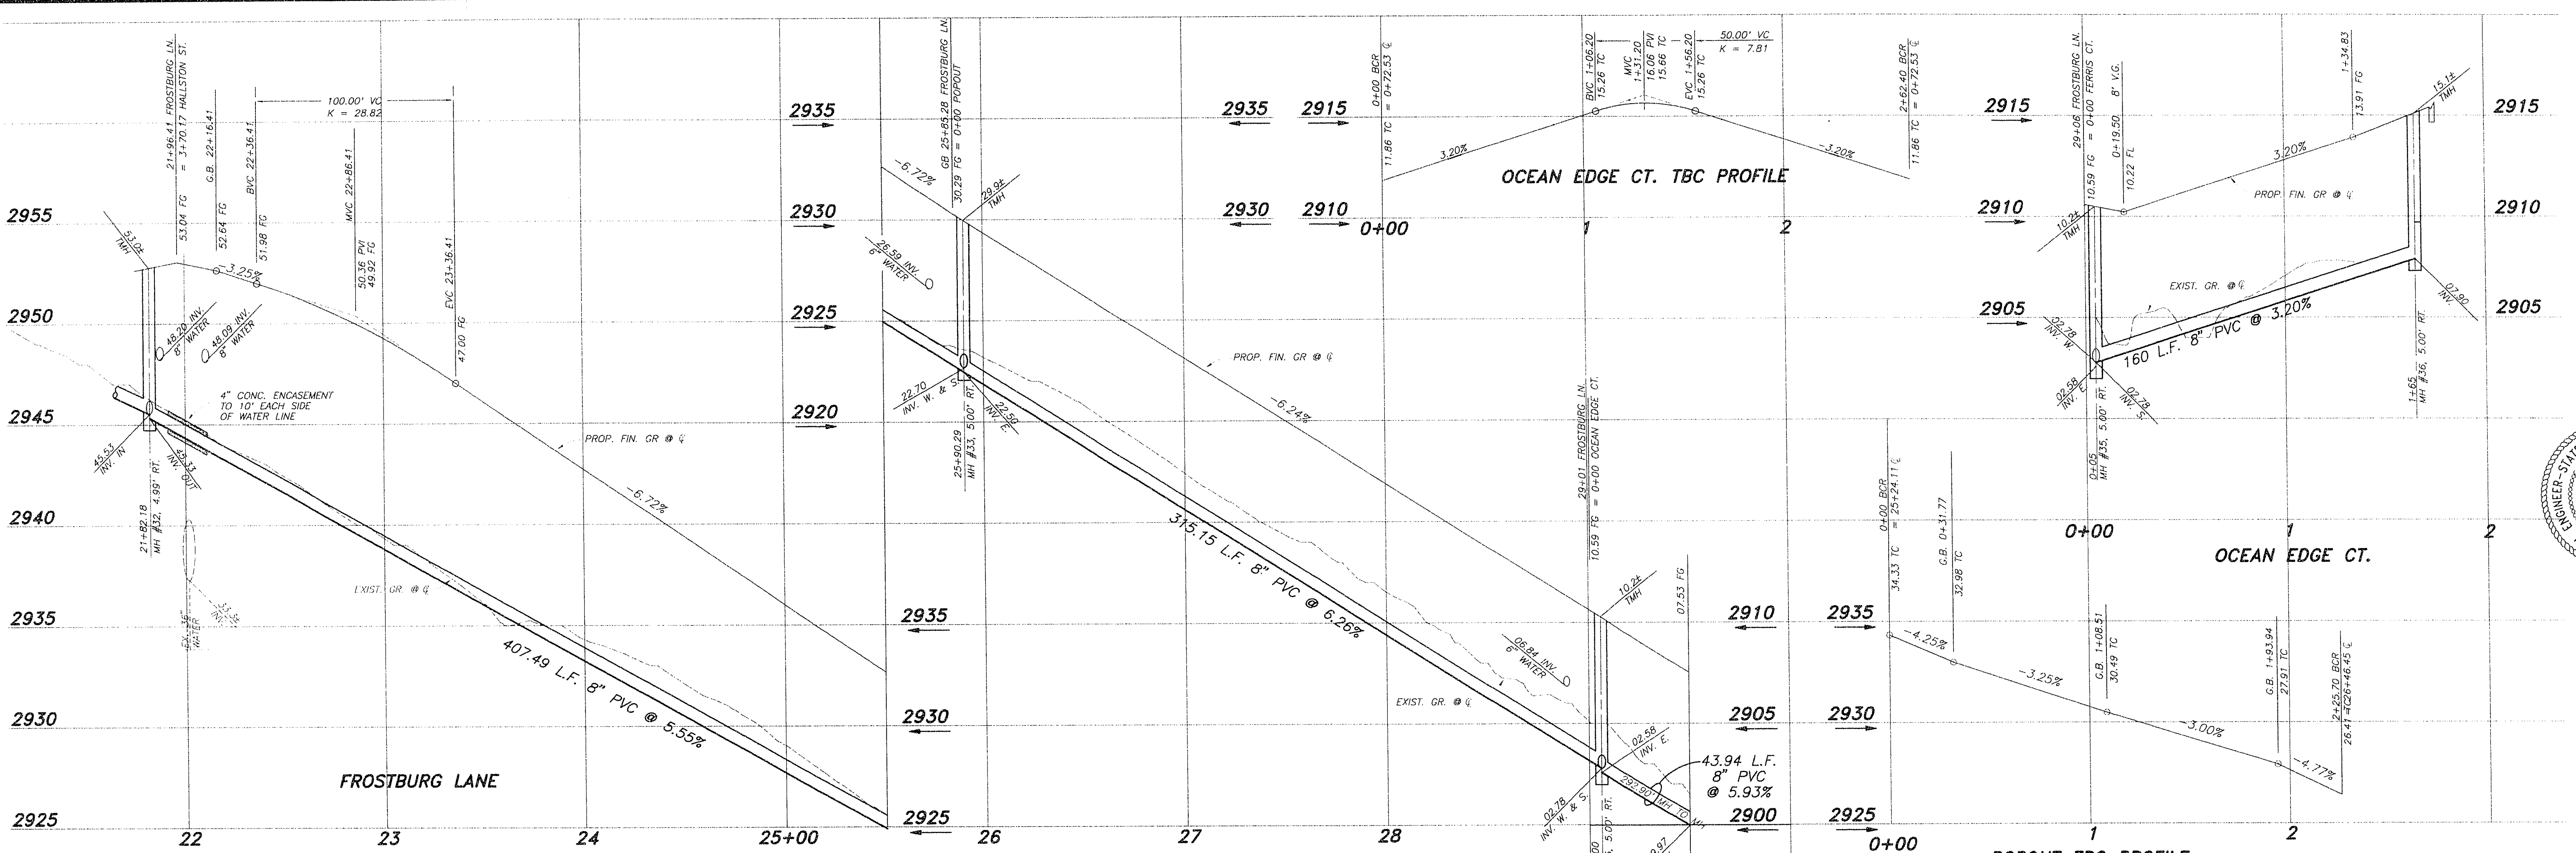

SEWER LINE TABLE

LINE	BEARING	DISTANCE
55	S86°32'55"W	282.80
56	S02°00'13"E	160.00
57	S82°28'04"W	315.15
58	S10°13'35"E	76.00
59	S76°44'48"W	407.49

MH COORDINATES

MH#	NORTH	EAST
32	529559.457	576495.590
33	529602.877	576892.227
34	529588.084	576905.720
35	529704.189	577204.659
36	529544.798	577218.614

BCR CURVE TABLE

CURVE	DELTA	RADIUS	LENGTH	TANGENT
1	00°05'50"	3445.55'	5.85'	2.92'
2	01°03'33"	3445.55'	63.69'	31.85'
3	03°45'44"	3445.55'	226.25'	113.16'
4	04°46'27"	3445.55'	288.00'	144.36'
5	01°32'47"	3445.55'	92.98'	46.50'
6	14°37'33"	3481.55'	888.73'	446.79'
7	14°37'33"	3481.55'	884.14'	444.48'
8	01°00'43"	40.50'	31.77'	20.36'
9	30°38'46"	40.50'	21.66'	11.10'
10	53°11'55"	40.50'	37.60'	20.28'
11	18°00'00"	40.50'	127.23'	63.69'
12	59°04'53"	40.50'	41.76'	22.95'
13	37°04'26"	40.50'	26.21'	13.58'
14	01°28'34"	3445.55'	88.77'	44.39'
15	03°14'11"	3445.55'	215.00'	107.50'
16	05°13'22"	3463.55'	315.72'	157.93'

O.A. = OVERALL DATA
C. = CENTERLINE DATA

CURVE	DELTA	RADIUS	LENGTH	TANGENT
17	00°05'50"	3445.55'	126.24'	63.13'
18	00°38'08"	20.00'	31.64'	20.22'
19	65°00'19"	40.50'	45.95'	25.80'
20	06°16'59"	57.00'	6.25'	3.13'
21	25°25'45"	40.50'	183.38'	91.69'
22	33°25'55"	57.00'	33.26'	17.12'
23	39°42'54"	57.00'	39.51'	20.59'
24	58°03'44"	40.50'	20.66'	10.33'
25	04°37'44"	3463.55'	279.92'	139.99'
26	03°44'39"	3445.55'	225.16'	112.62'
27	02°04'26"	3445.55'	124.72'	62.36'
28	64°14'16"	40.50'	46.60'	23.30'
29	35°25'29"	57.00'	35.24'	18.20'
30	04°17'25"	57.00'	4.27'	2.14'
31	75°34'12"	40.50'	53.42'	31.40'

