
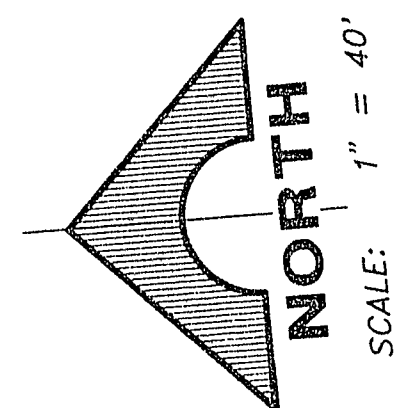
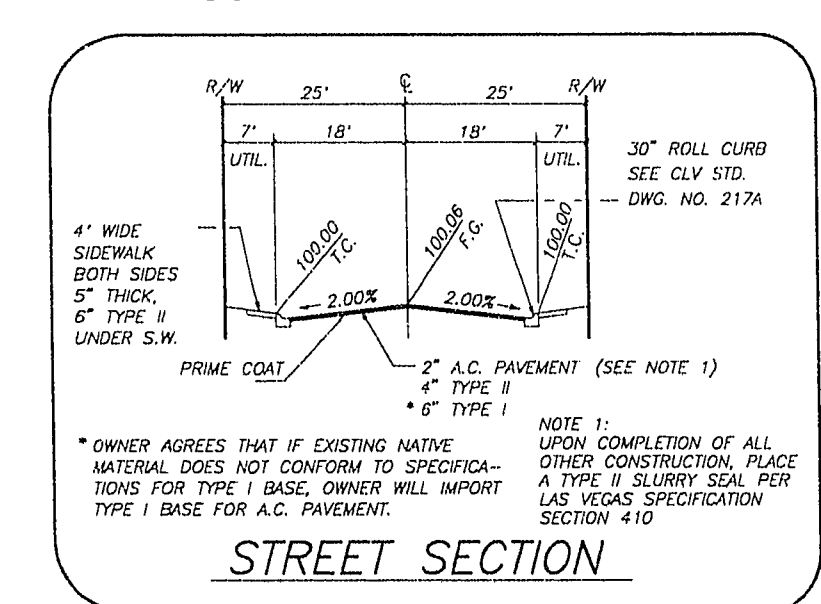


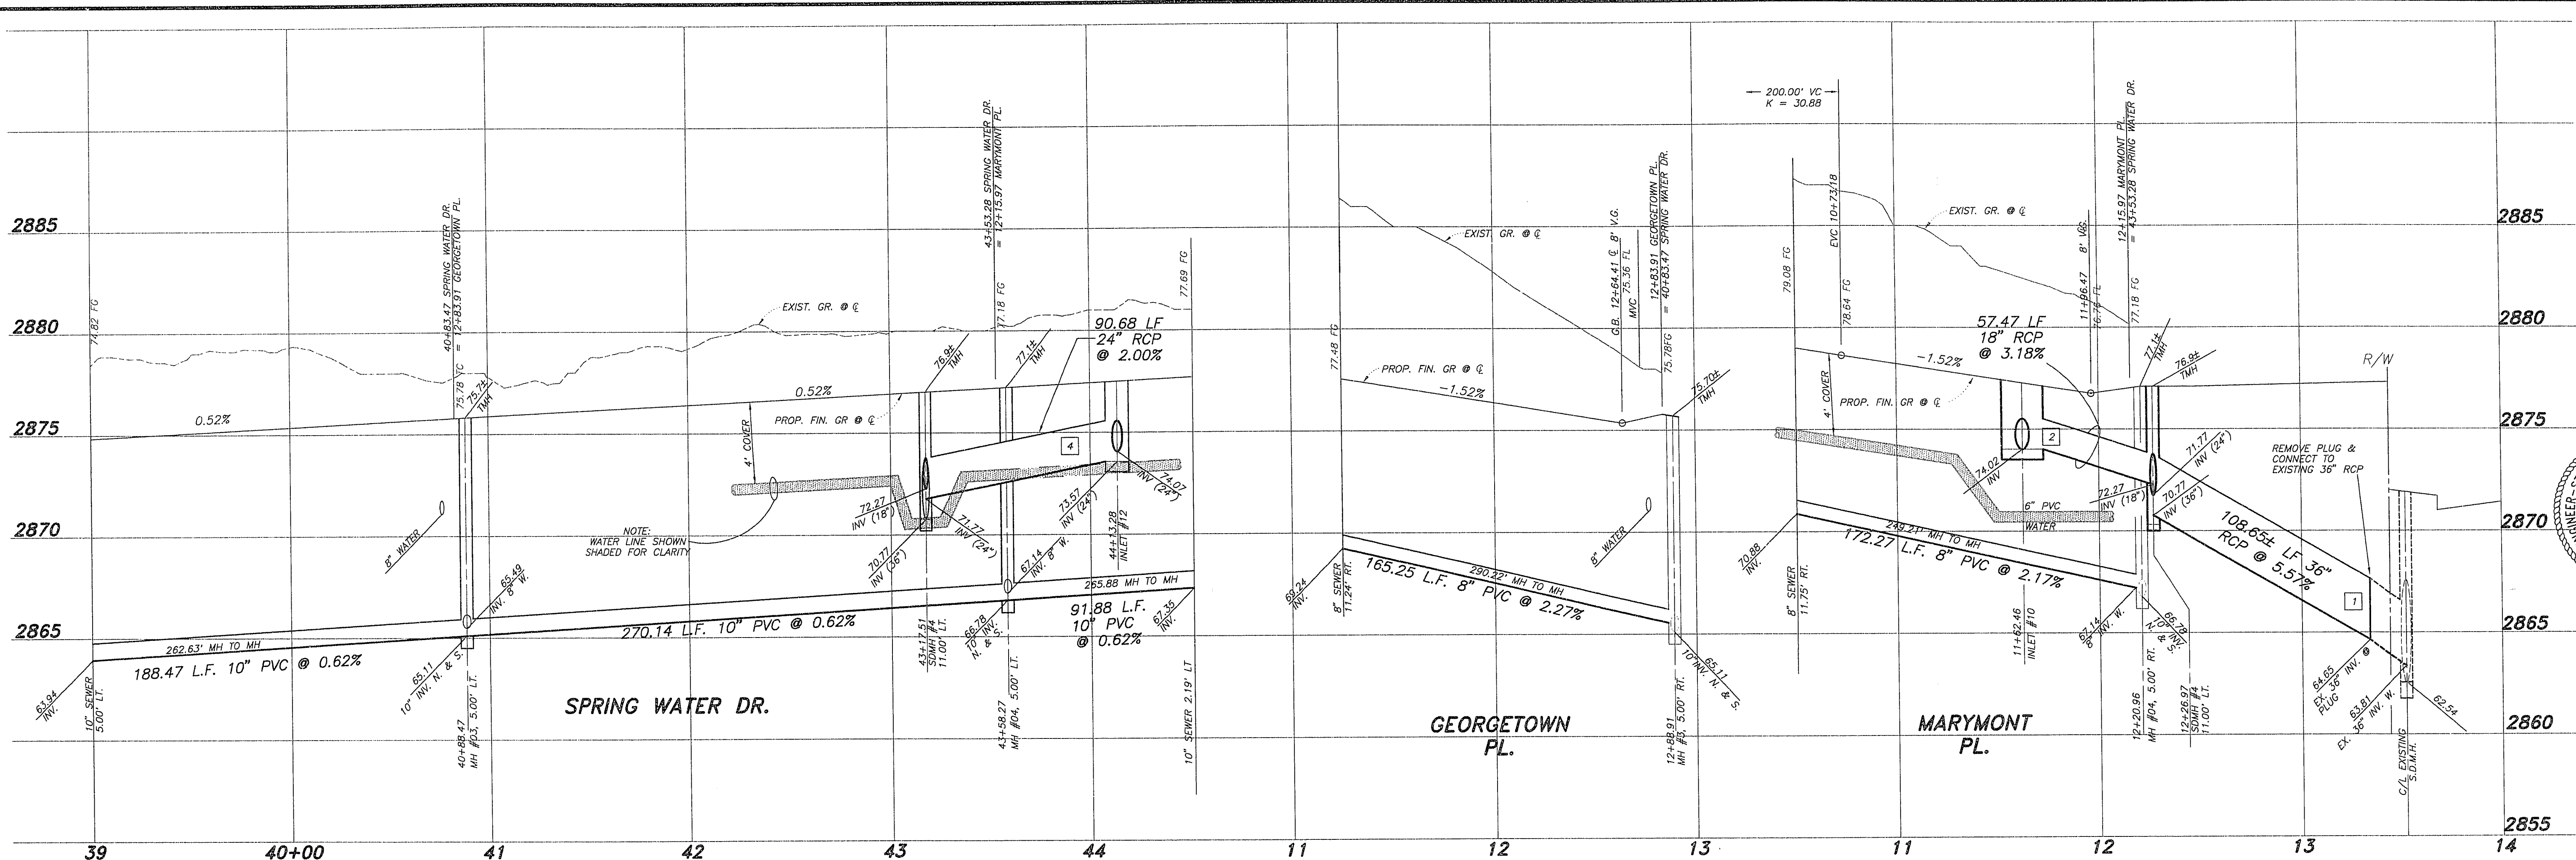

EASEMENTS AREAS

ALL PUBLIC UTILITY EASEMENTS SURFACE AREAS ARE TO BE PRIVATELY MAINTAINED BY HOME OWNERS ASSOCIATIONS.

PROFILE

SCALE: HORIZ. 1" = 40'
VERT. 1" = 4'

BCR CURVE TABLE

CURVE	DELTA	RADIUS	LENGTH	TANGENT
1	01°14'23"	3044.00'	65.86'	32.93'
2	01°06'29"	3298.00'	63.78'	31.89'
3	19°40'21"	3044.00'	1045.16'	527.77'
4	01°08'40"	3080.00'	61.52'	30.76'
5	01°25'01"	3062.00'	75.72'	37.86'
6	01°12'24"	3044.00'	64.11'	32.05'
7	19°40'21"	3080.00'	1057.52'	534.02'
8	18°43'59"	3334.00'	1089.74'	549.77'
9	18°43'59"	3298.00'	1077.97'	543.94'
10	00°47'53"	3298.00'	45.94'	22.97'
11	01°04'17"	3334.00'	62.34'	31.17'
12	18°43'59"	3316.00'	1083.86'	546.90'
13	00°37'02"	3080.00'	33.18'	16.59'
14	03°21'46"	268.00'	15.73'	7.87'
15	00°23'14"	3334.00'	22.53'	11.27'
16	11°54'49"	268.00'	55.73'	27.96'
17	11°54'49"	250.00'	51.98'	26.09'
18	11°54'49"	232.00'	48.24'	24.21'
19	01°54'56"	2823.00'	34.38'	17.19'
20	00°46'36"	20.00'	31.69'	20.27'
21	15°15'16"	268.00'	71.35'	35.89'
22	11°53'30"	268.00'	55.62'	27.91'
23	15°15'16"	232.00'	61.77'	31.07'
24	15°15'16"	250.00'	66.56'	33.48'
25	03°48'04"	2823.00'	187.28'	93.68'
26	01°52'00"	2823.00'	92.00'	46.00'
27	05°21'17"	2841.00'	265.51'	132.85'
28	02°01'49"	2823.00'	100.03'	50.02'
29	00°03'49"	20.00'	31.44'	20.02'
30	00°00'00"	20.00'	31.44'	20.00'
31	03°53'51"	2823.00'	192.03'	96.05'
32	04°44'18"	2841.00'	234.95'	117.54'
33	18°59'00"	2841.00'	941.28'	475.00'
34	18°59'00"	2859.00'	947.25'	478.01'

O.A. = OVERALL DATA

CL = CENTERLINE DATA

SEWER LINE TABLE

LINE	BEARING	DISTANCE
1	S04°25'43"W	262.63'
4	S06°34'50"W	270.14'
5	S11°56'42"W	265.88'

MH COORDINATES

MH#	NORTH	EAST
3	528132.490	577834.252
4	528864.131	577803.294

SEWER CURVE TABLE

CURVE	DELTA	RADIUS	LENGTH	TANGENT
10	20°31'02"	810.46'	290.22'	146.68'
11	20°34'18"	694.09'	249.21'	125.96'

S.D.M.H. COORDINATES



MH#	NORTH	EAST
4	528903.604	577815.517

STORM DRAIN LINE TABLE

LINE	BEARING	DISTANCE
1	S81°33'17"E	108.65'
2	N79°12'40"E	57.47'
3	S15°18'41"E	31.03'
4	S06°02'07"W	90.68'
5	S79°57'20"E	31.00'

INLET COORDINATES

INLET#	NORTH	EAST
9	528813.965	577771.271
10	528807.501	577806.682
11	528861.076	577743.401
12	528896.615	577749.448

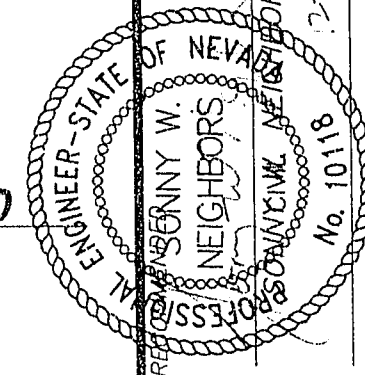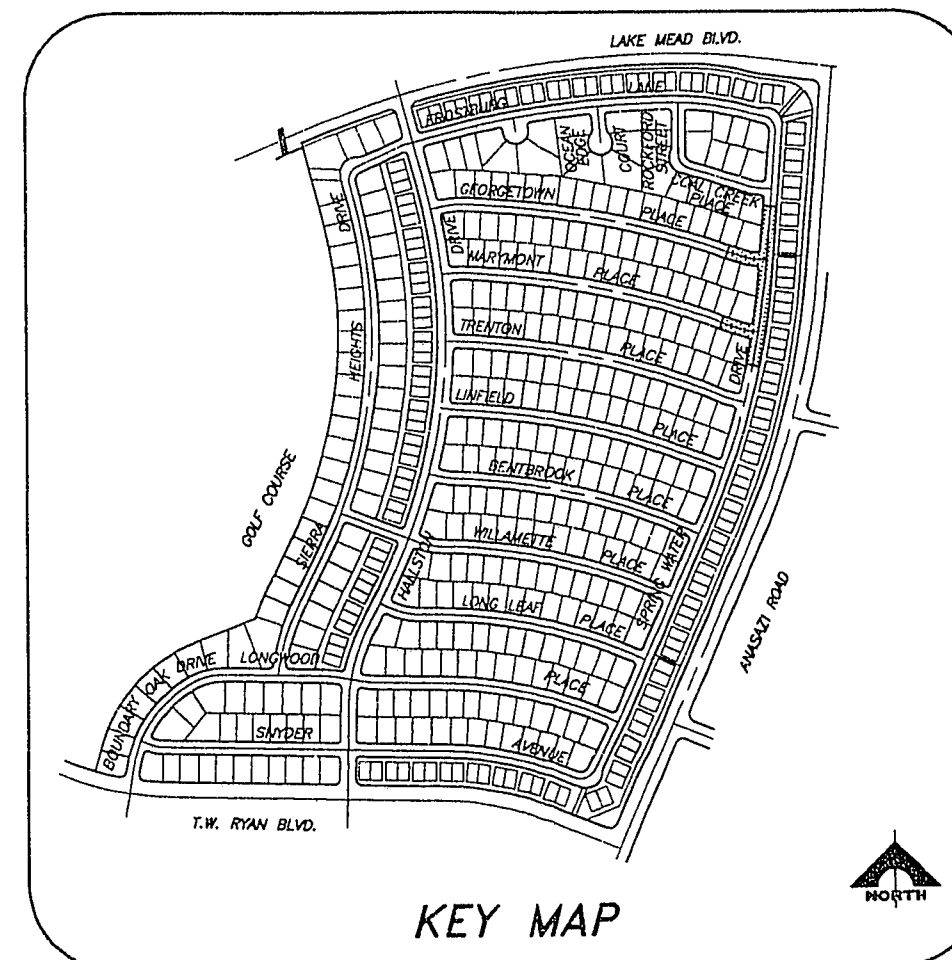

G.C. WALLACE, INC.
Engineering/Architecture
1535 SOUTH RAINBOW BLVD./LAS VEGAS, NEVADA 89102

DEL WEBB COMMUNITIES, INC.

SUN CITY LAS VEGAS UNIT NO. 46
SPRING WATER DRIVE, GEORGETOWN PLACE
& MARYMONT PLACE

SHEET

20

OF 48 SHEETS