

**BCR CURVE TABLE**

CURVE	DELTA	RADIUS	LENGTH	TANGENT
1	01°49'48"	2028.00'	64.77'	32.39'
2	01°42'24"	2064.00'	61.48'	30.74'
3	02°04'48"	2028.00'	73.63'	36.82'
4	22°19'51"	2046.00'	797.42'	403.84'
5	22°19'51"	2028.00'	790.41'	400.28'
6	01°55'21"	2064.00'	69.28'	34.63'
7	22°19'51"	2064.00'	804.44'	407.39'
8	01°27'15"	2028.00'	51.47'	25.74'
9	01°21'55"	2064.00'	49.18'	24.59'
10	00°00'00"	2028.00'	31.42'	20.00'
11	01°09'04"	2823.00'	56.72'	28.36'
12	01°48'29"	2823.00'	89.08'	44.55'
13	02°57'53"	2823.00'	145.80'	72.92'
14	03°44'09"	2841.00'	185.24'	92.65'
15	18°59'00"	2841.00'	941.28'	475.00'
16	18°59'00"	2859.00'	947.25'	478.01'

O.A. = OVERALL DATA    C = CENTERLINE DATA

**SEWER LINE TABLE**

LINE	BEARING	DISTANCE
6	S22°10'17"W	253.80'
7	S23°24'43"W	252.74'
8	S23°24'43"W	254.00'
32	S73°36'42"E	341.82'
34	S66°35'53"E	165.27'

**MH COORDINATES**

MH#	NORTH	EAST
7	5291.14.883	577672.845
8	527883.047	577422.820
63	527948.032	577319.723

**STORM DRAIN LINE TABLE**


LINE	BEARING	DISTANCE
1	S66°35'17"E	36.00'
2	N31°06'20"E	31.75'
3	N87°31'41"E	58.89'
4	S23°11'18"W	36.00'
5	S20°42'07"W	69.89'
6	S66°35'17"E	36.00'
7	S66°35'17"E	108.01'

**INLET COORDINATES**

INLET#	NORTH	EAST
21	527966.372	577483.536
22	527952.068	577516.572
23	527894.255	577413.915
24	527921.508	577428.185
25	527842.872	577430.062
26	527828.568	577463.098

**S.D.M.H. COORDINATES**

MH#	NORTH	EAST
7	527919.080	577485.750

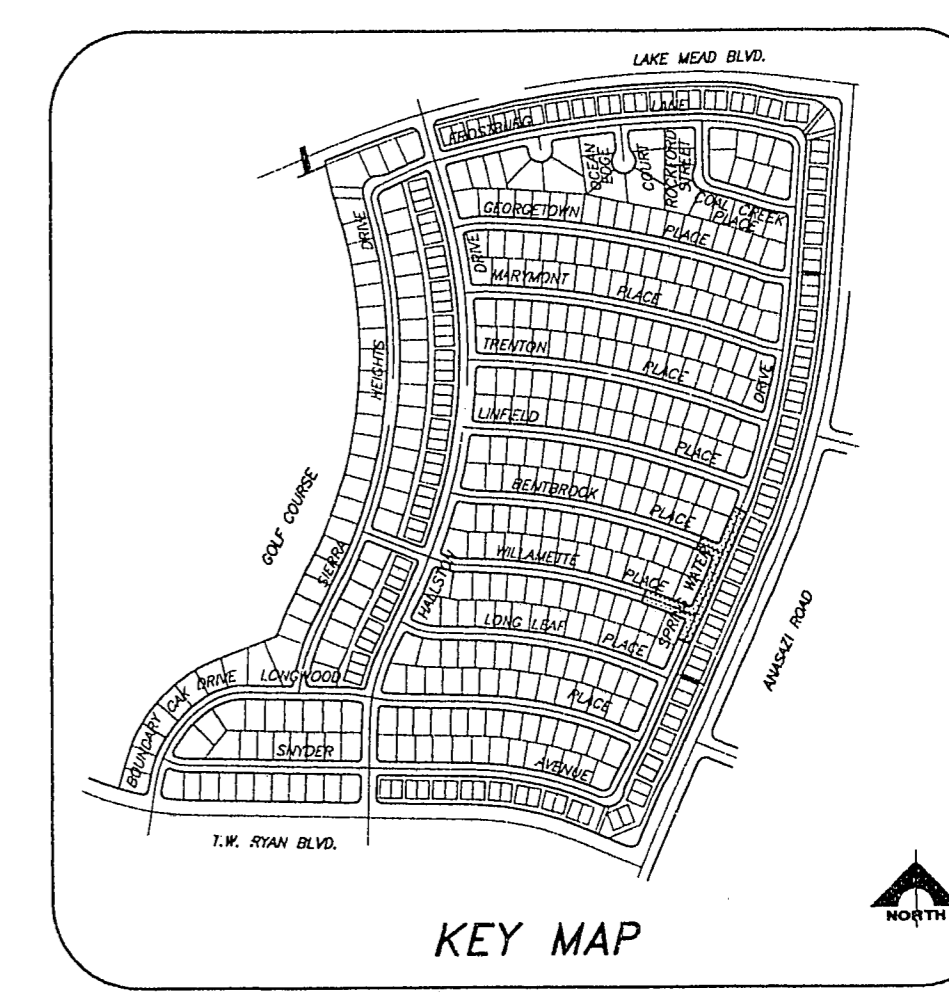

ENGINEER-STATE OF NEVADA  
SONNY W. NEVADA  
10118 P.E. NO. DATE  
10118 P.E. NO. DATE  
10118 P.E. NO. DATE

G.C.C. WALLACE, INC.  
Engineering/Architecture  
1555 SOUTH RAINBOW BLVD., LAS VEGAS, NEVADA 89102

DEL WEBB COMMUNITIES, INC.  
SUN CITY LAS VEGAS UNIT NO. 46  
SPRING WATER DRIVE, BENT BROOK PLACE & WILLAMETTE PLACE

SHEET  
22  
OF 48 SHEETS