
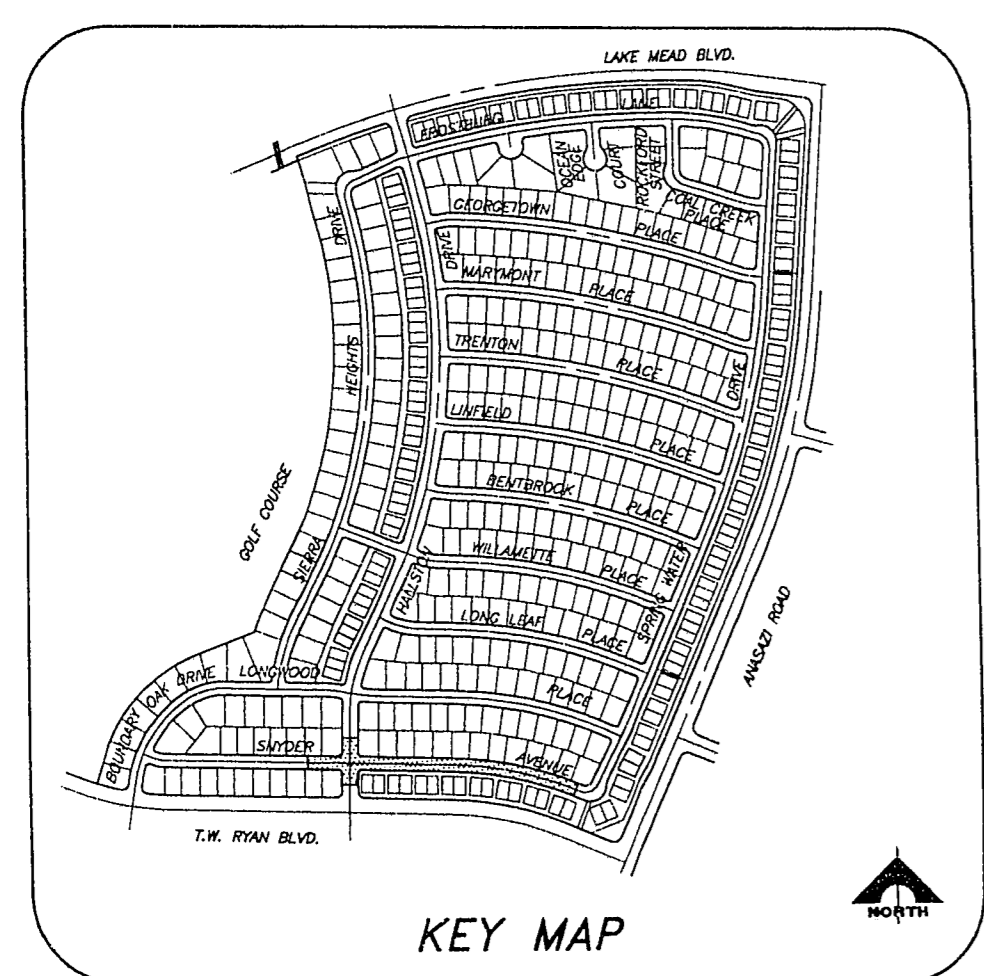
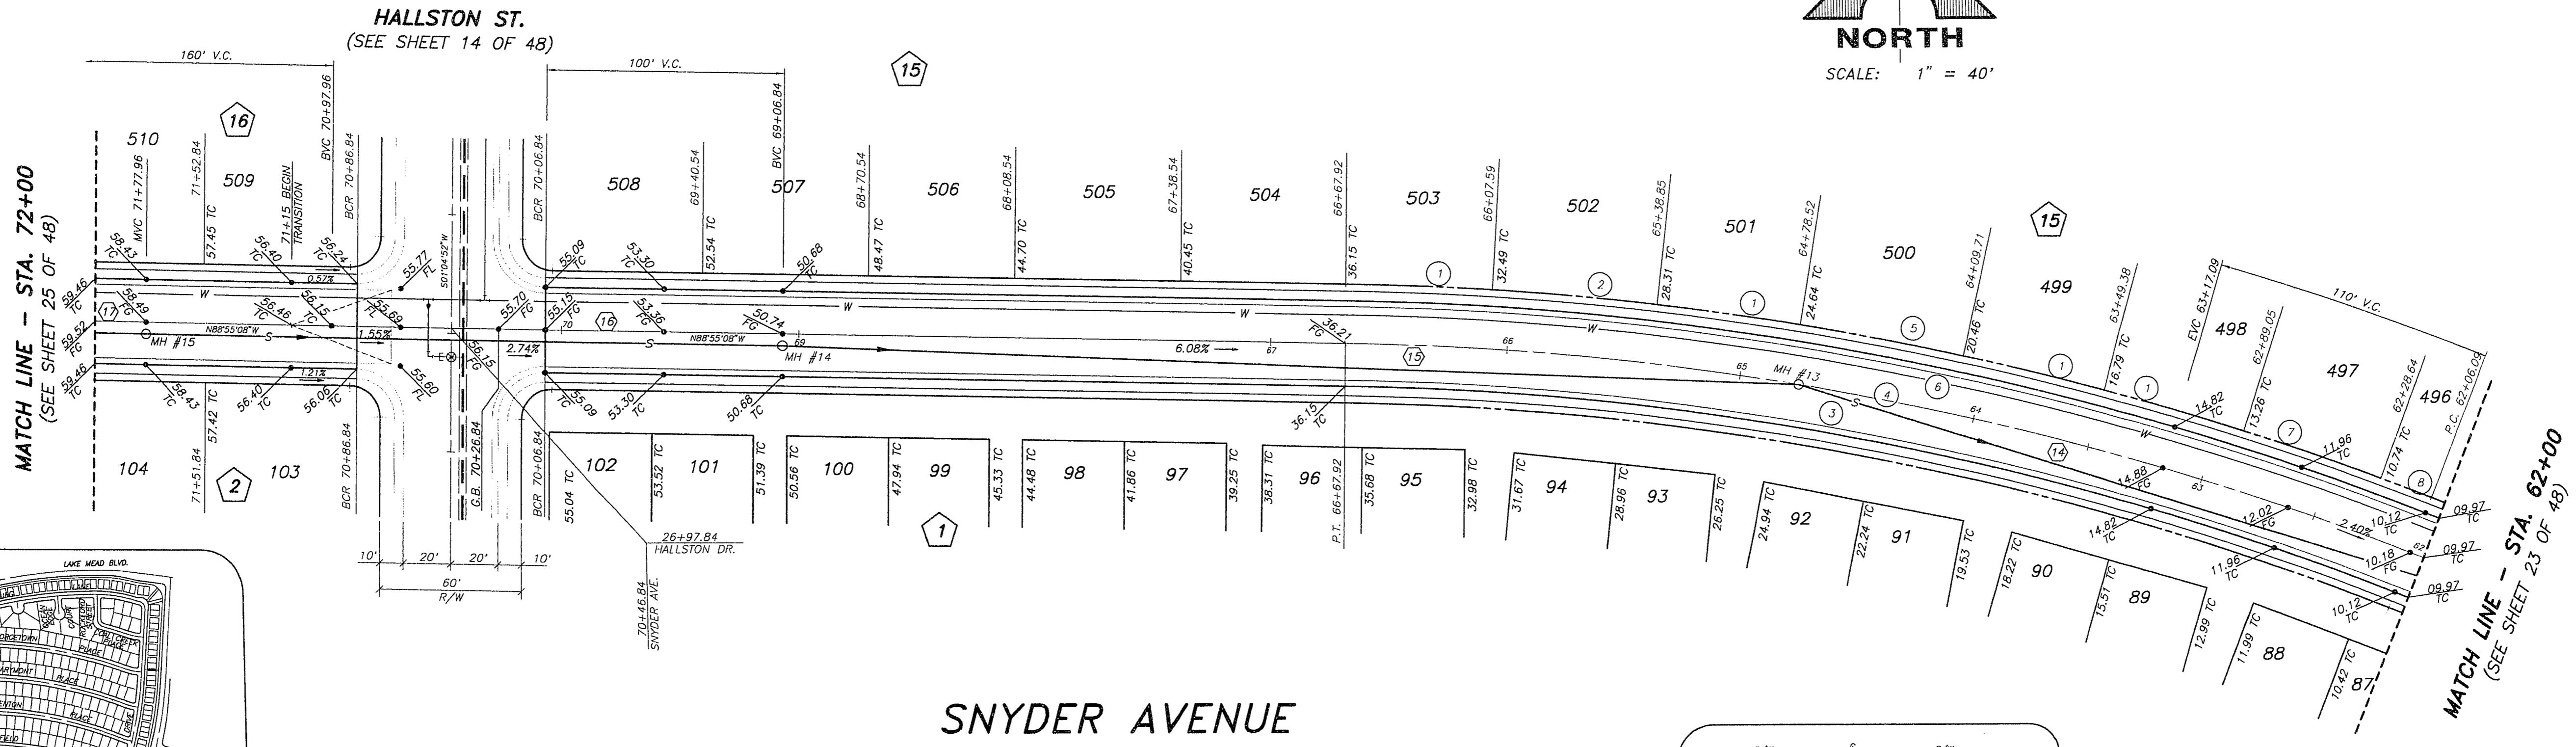


JOB NO. 701-238 PLOTTED: 11/11/24 4:29 pm DRAWING: C:\DRAWINGS\DWG\LIN\48\046-24 - B1 - D.rcc

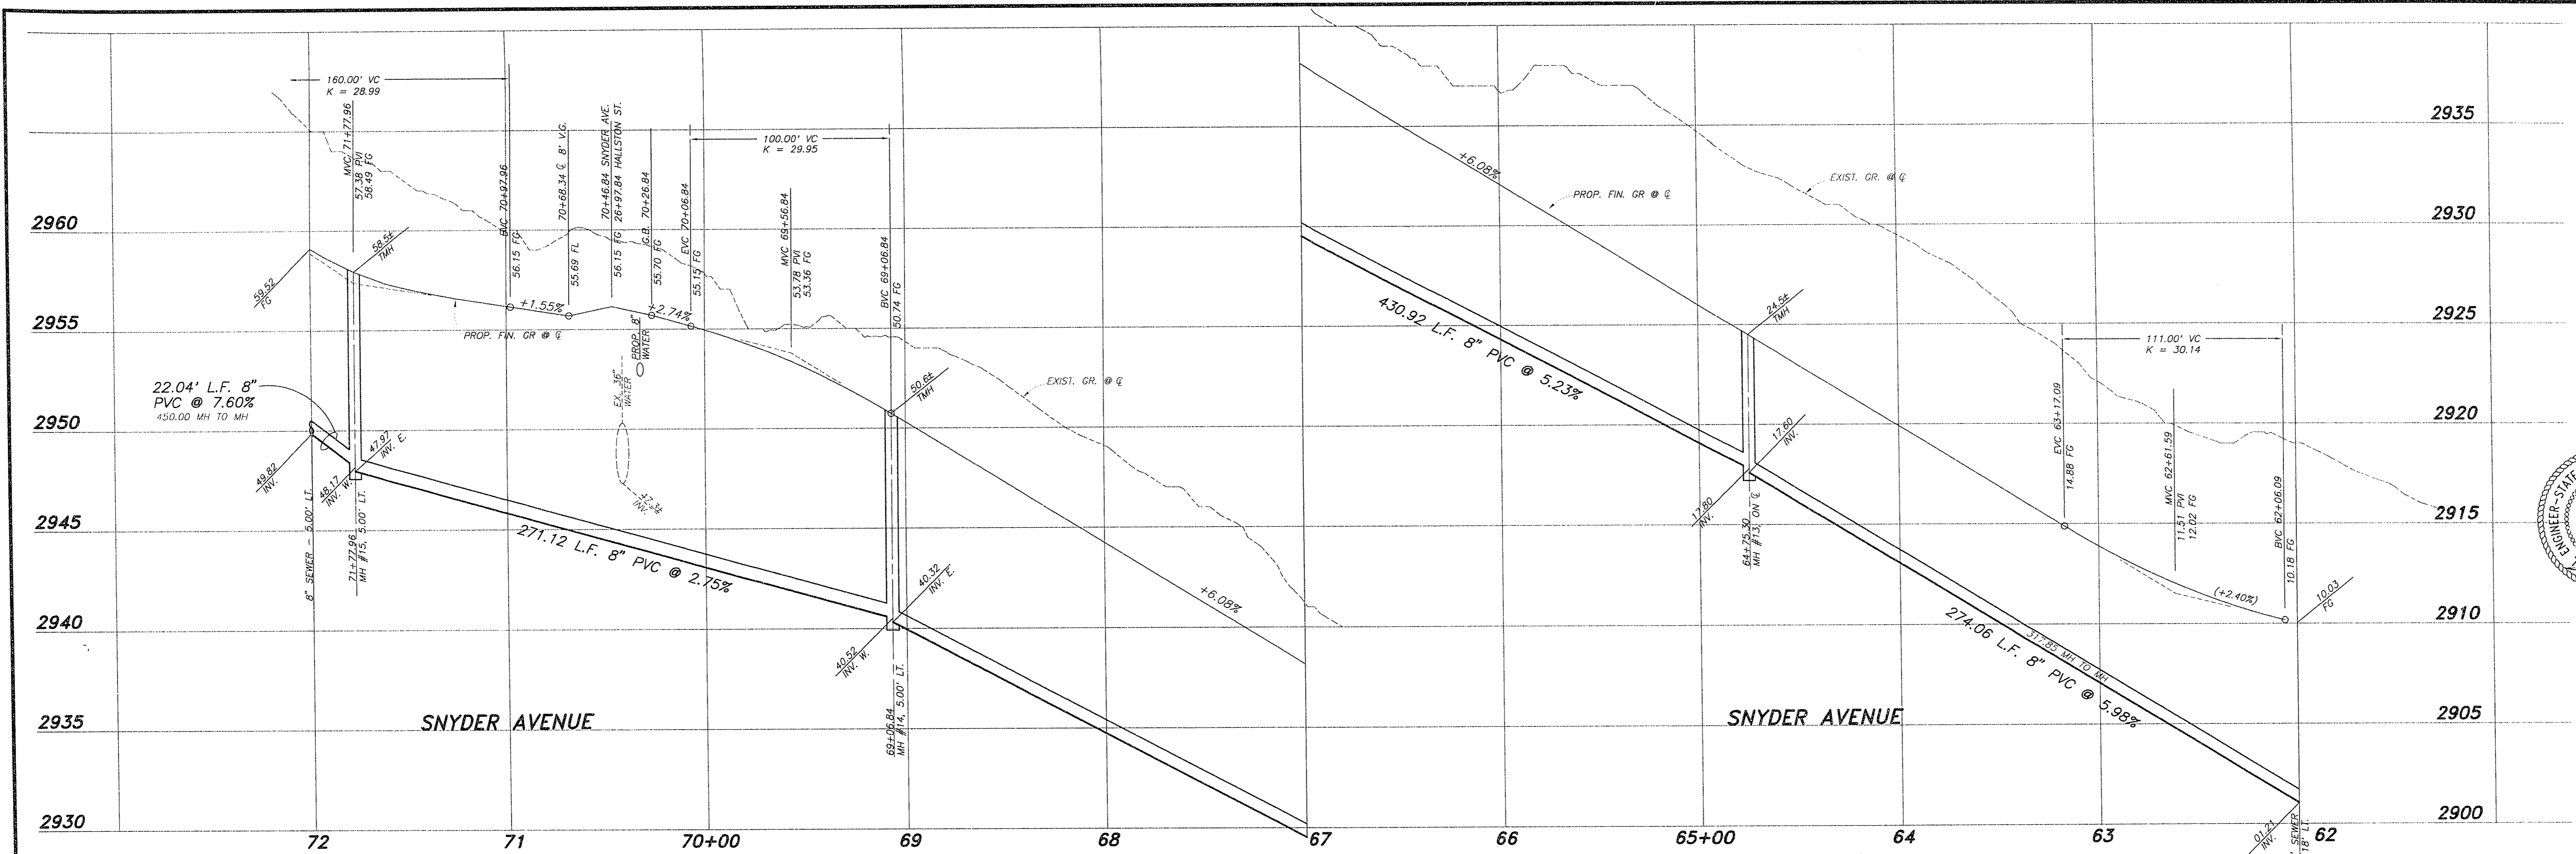

BCR CURVE TABLE

| CURVE | DELTA | RADIUS | LENGTH | TANGENT |
|-------|-----------|-----------|---------|---------|
| 1 | 02°41'24" | 1,303.00' | 61.18' | 30.59' |
| 2 | 03°23'54" | 1,303.00' | 68.70' | 34.86' |
| 3 | 20°35'32" | 1,267.00' | 455.36' | 230.16' |
| 4 | 20°35'32" | 1,265.00' | 461.83' | 233.43' |
| 5 | 03°04'06" | 1,303.00' | 69.78' | 34.90' |
| 6 | 20°35'32" | 1,303.00' | 468.30' | 236.70' |
| 7 | 02°41'36" | 1,303.00' | 61.25' | 30.63' |
| 8 | 01°00'20" | 1,303.00' | 22.87' | 11.43' |




O.A. = OVERALL DATA

SEWER LINE TABLE

| LINE | BEARING | DISTANCE |
|------|-------------|----------|
| 14 | N72°29'38"W | 317.85' |
| 15 | N87°40'04"W | 430.92' |
| 16 | N88°55'08"W | 271.12' |
| 17 | N88°55'08"W | 450.00' |

MH COORDINATES

| MH# | NORTH | EAST |
|-----|------------|------------|
| 13 | 527299.165 | 576825.789 |
| 14 | 527316.701 | 576395.222 |
| 15 | 527321.817 | 576124.150 |

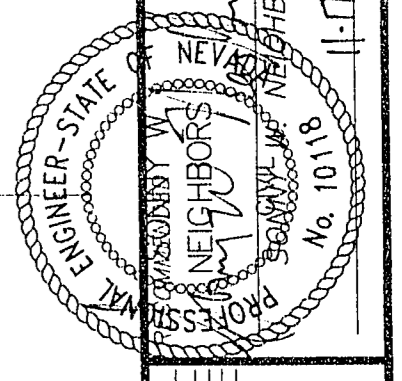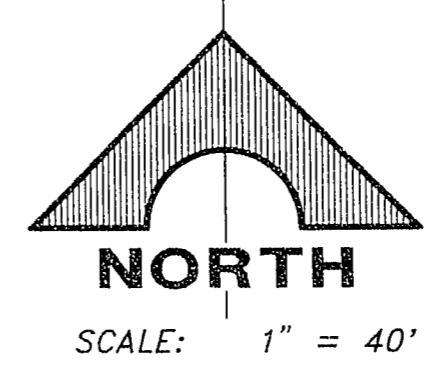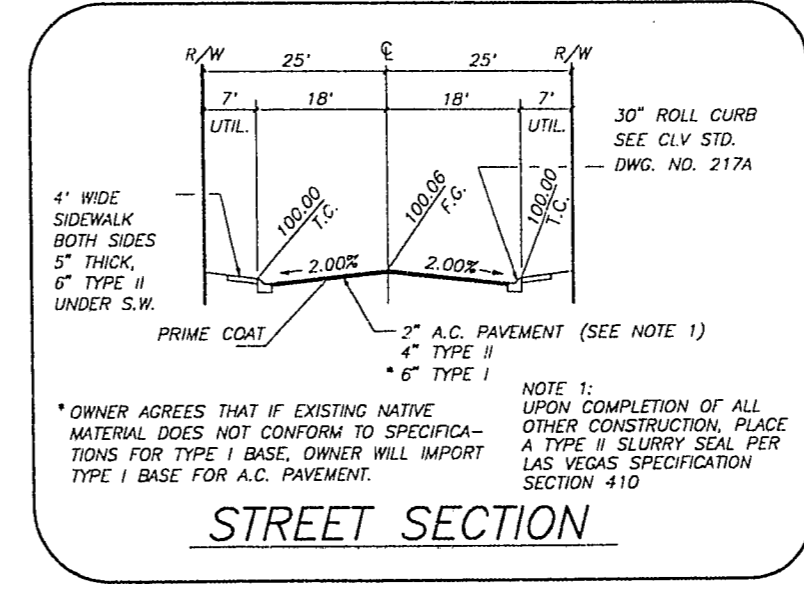

DESCRIPTION: _____
 REC. DATE: _____
 10118 P.E. NO. DATE: _____
 10118 No. 10118
G. C. WALLACE, INC.
 Engineering/Architecture
 1555 SOUTH RAINBOW BLVD./LAS VEGAS, NEVADA 89102
DEL WEBB COMMUNITIES, INC.
SUN CITY LAS VEGAS UNIT NO. 46
SNYDER AVENUE
 SHEET
24
 OF 48 SHEETS

10-11-96 107Y-4141-46