



29-12-103

FINAL MAP OF
SUN CITY LAS VEGAS VILLAGE 10
- UNIT NO. 46

AT SUMMERLIN
A PLANNED DEVELOPMENT AND COMMON INTEREST COMMUNITY

BEING A SUBDIVISION OF A PORTION OF PARCEL 1 AS SHOWN BY MAP THEREOF ON FILE IN
FILE 80, PAGE 39 OF PARCEL MAPS IN THE CLARK COUNTY RECORDER'S OFFICE, CLARK COUNTY,
NEVADA, LYING WITHIN SECTIONS 13 AND 24, TOWNSHIP 20 SOUTH, RANGE 59 EAST,
M.D.M., CITY OF LAS VEGAS, CLARK COUNTY, NEVADA

MATCH LINE - SEE SHEET 13 OF 19

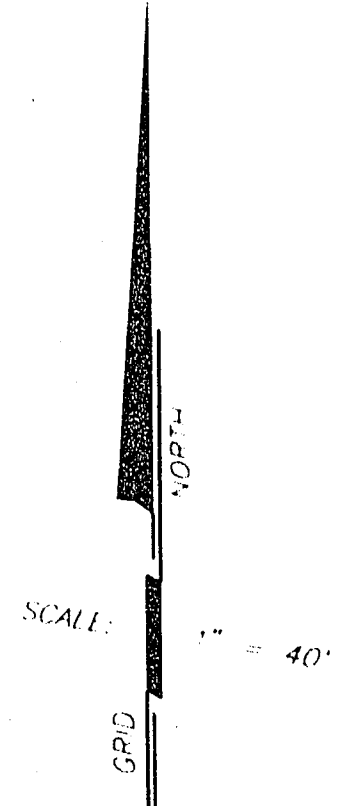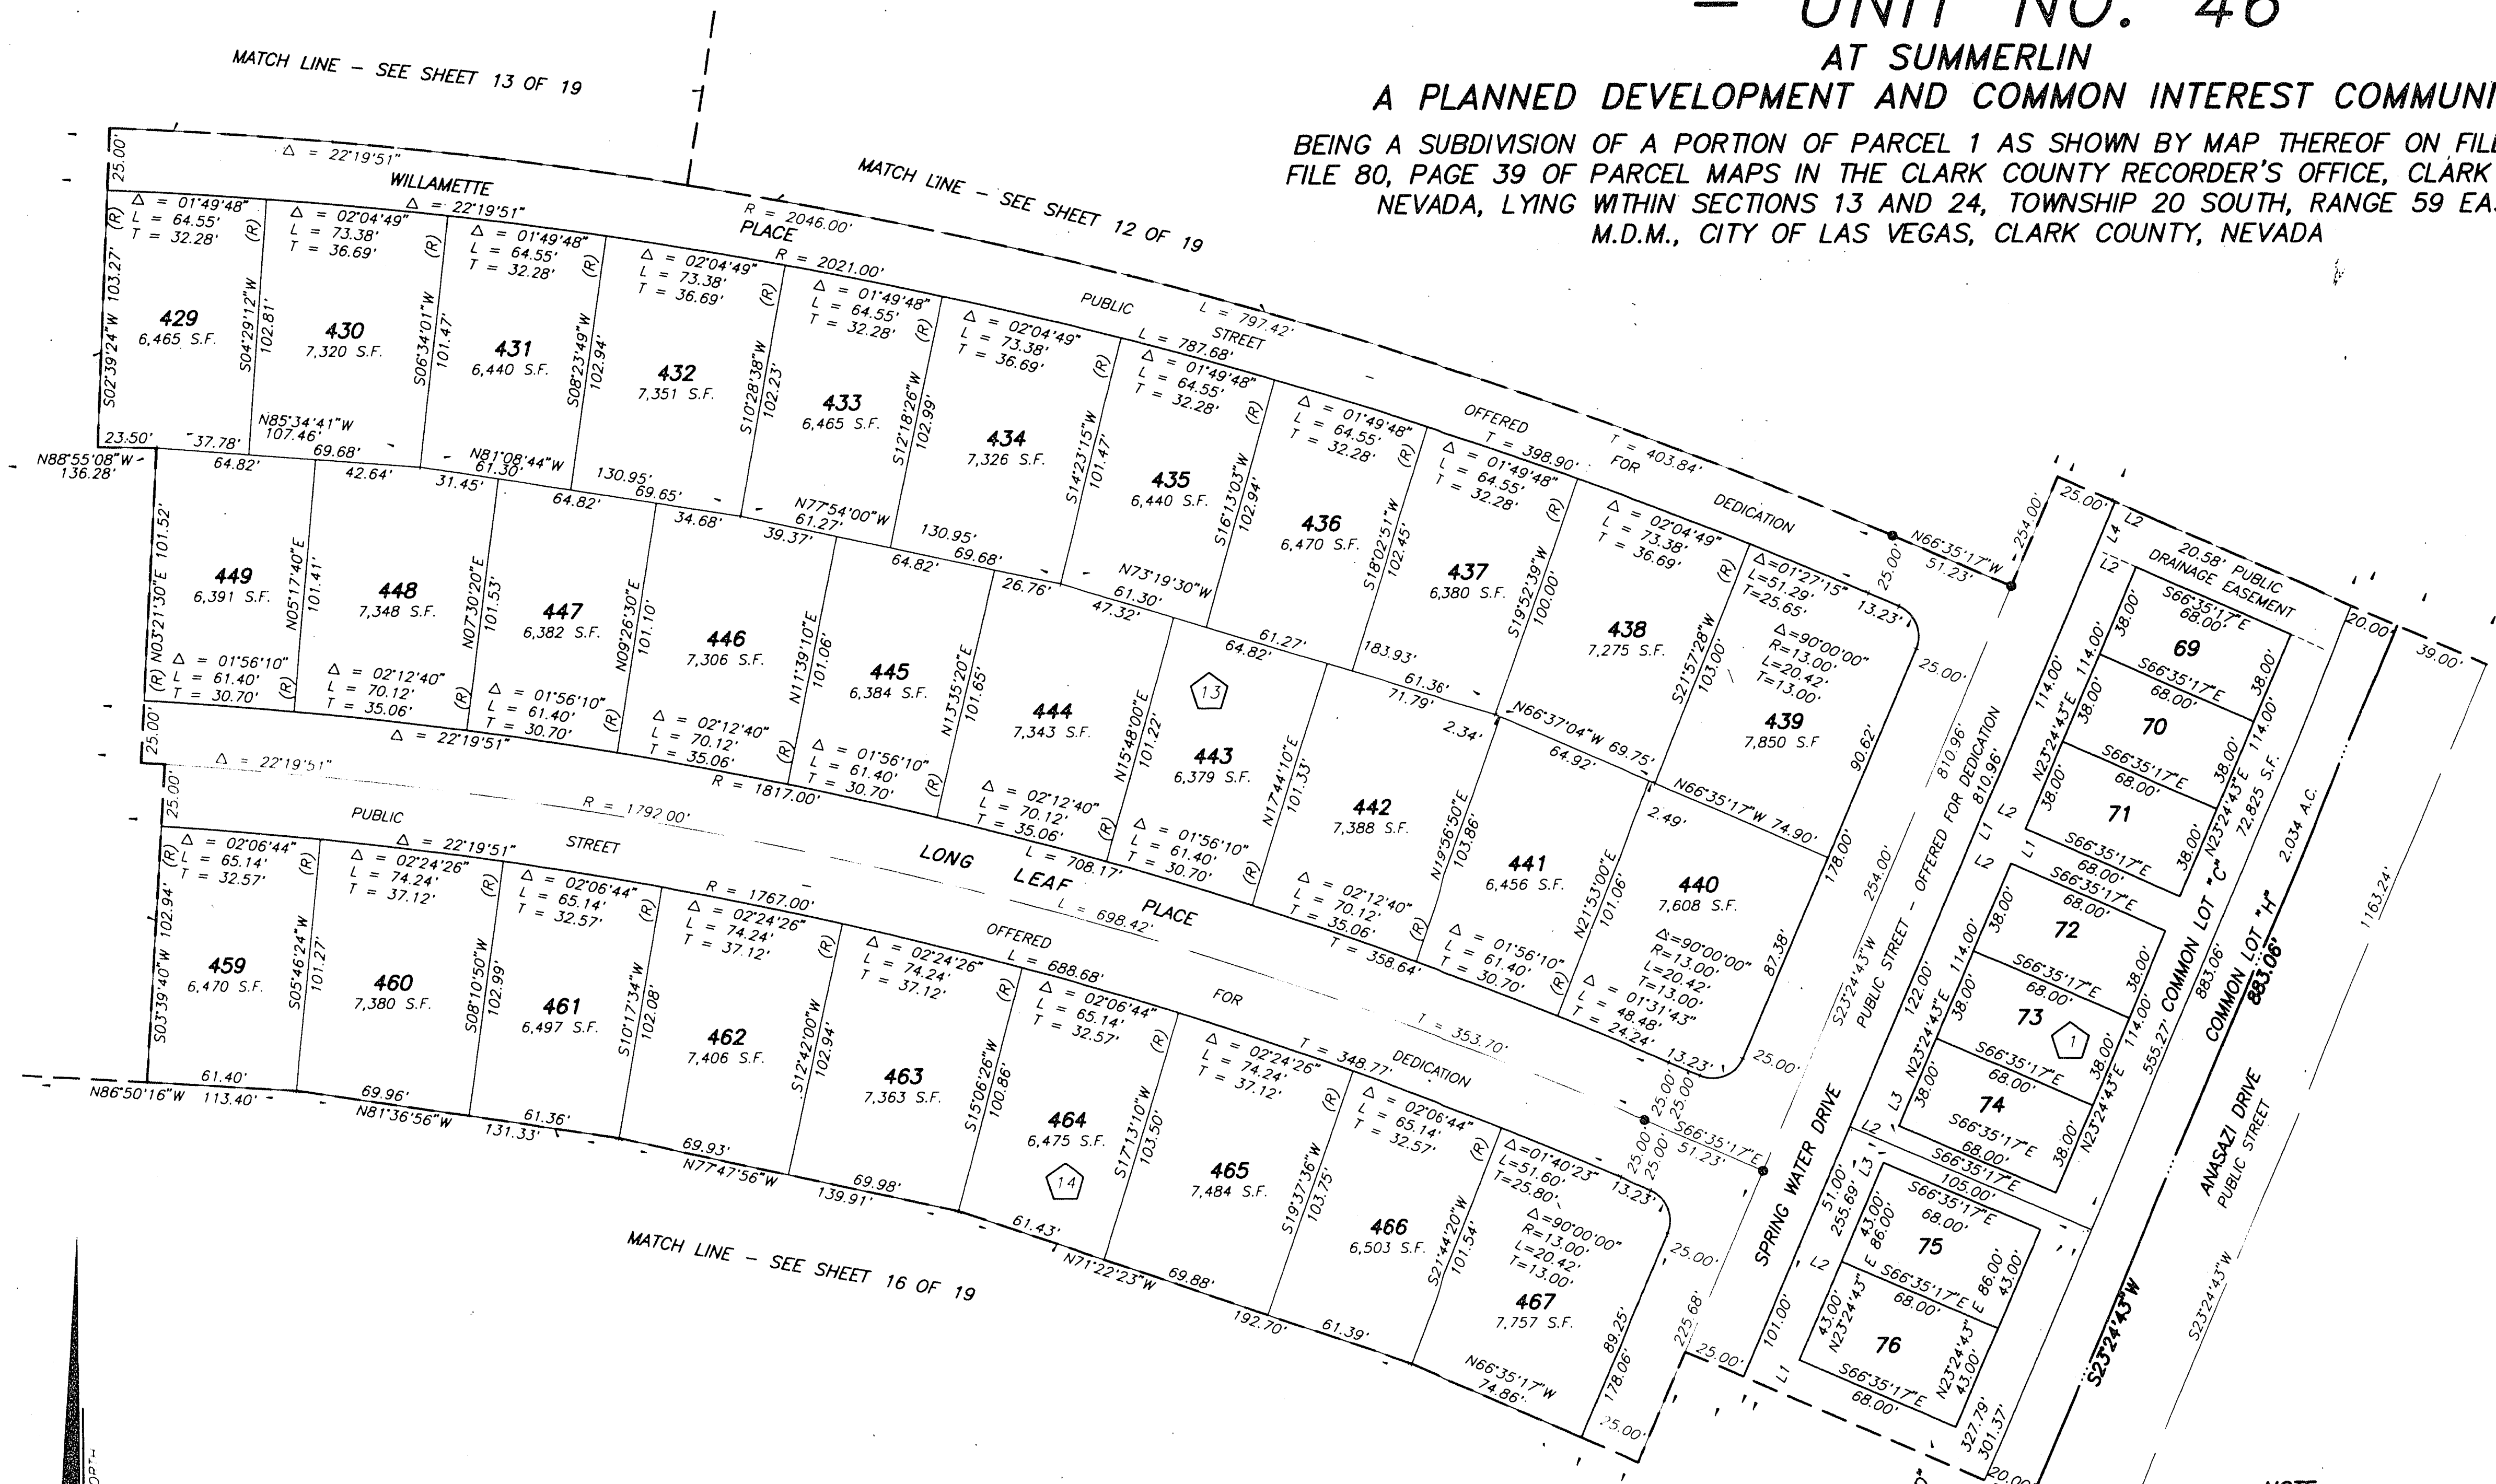

SEE SHEET 3 OF 19
FOR KEY MAP AND
BASIS OF BEARINGS

LINE	BEARING	DISTANCE
L1	N23°24'43"E	15.00'
L2	N66°35'17"W	18.00'
L3	N23°24'43"E	8.00'
L4	S23°24'43"W	20.58'

- LEGEND**
- 467 LOT NUMBER
 - 14 BLOCK NUMBER
 - L1 LINE SEGMENT NUMBER
 - SUBDIVISION BOUNDARY LINE
 - STREET CENTERLINE

NOTE:
FOR SIDE PROPERTY LINES: SET CONCRETE
NAIL AND BRASS TAG STAMPED PLS 7755
IN THE REAR WALL ON THE PROPERTY LINE
PROJECTED. SET SAWCUT IN THE BACK OF
CURB AT THE FRONT OF THE LOT ON THE
PROPERTY LINE PROJECTED.

NOTE:
SET 2"x2" HUB AND TACK AT LOT CORNERS
WHERE THERE IS NO BLOCK WALL.

NOTE:
DIRECT VEHICULAR ACCESS TO ANASAZI DRIVE
FROM OR THROUGH ABUTTING LOTS IS PROHIBITED.

NOTE:
LOTS 75 THROUGH 76, INCLUSIVE
CONTAIN 2,924 S.F. EACH.

NOTE:
LOTS 69 THROUGH 74, INCLUSIVE
CONTAIN 2,584 S.F. EACH.