


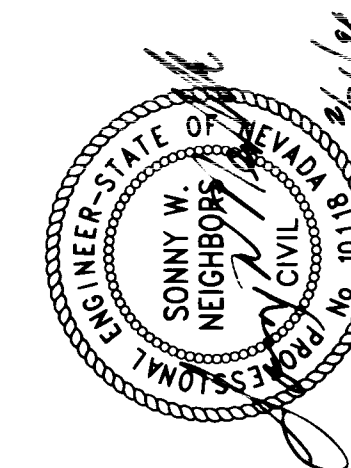

① CURVE TABLE


CURVE	DELTA	RADIUS	LENGTH	TANGENT
1	12°30'40"	1425.00'	311.16'	156.20'
2	93°04'05"	13.00'	21.12'	13.72'
3	12°30'40"	1400.00'	305.70'	153.46'
4	02°34'48"	720.00'	32.42'	16.21'
5	00°45'57"	720.00'	4.81'	9.62'
6	02°22'57"	720.00'	29.94'	14.97'
7	01°36'13"	720.00'	20.15'	10.08'
8	02°25'40"	1375.00'	54.26'	26.14'
9	01°38'02"	1375.00'	39.21'	19.61'
10	00°47'38"	1375.00'	19.05'	9.53'
11	00°14'48"	1425.00'	6.14'	3.07'
12	06°09'34"	720.00'	77.40'	38.74'

SUN CITY SUMMERLIN

UNIT NO. 41A

INDEX OF DRAWINGS

NO.	TITLE
1	COVER SHEET
2	GENERAL NOTES & MISCELLANEOUS
3	UTILITY PLAN
4	CITY CLOUDS COURT
5	GRADING PLAN
6	SIDEWALK RAMPS & GRADING DETAILS
7	RETAINING WALL DETAILS

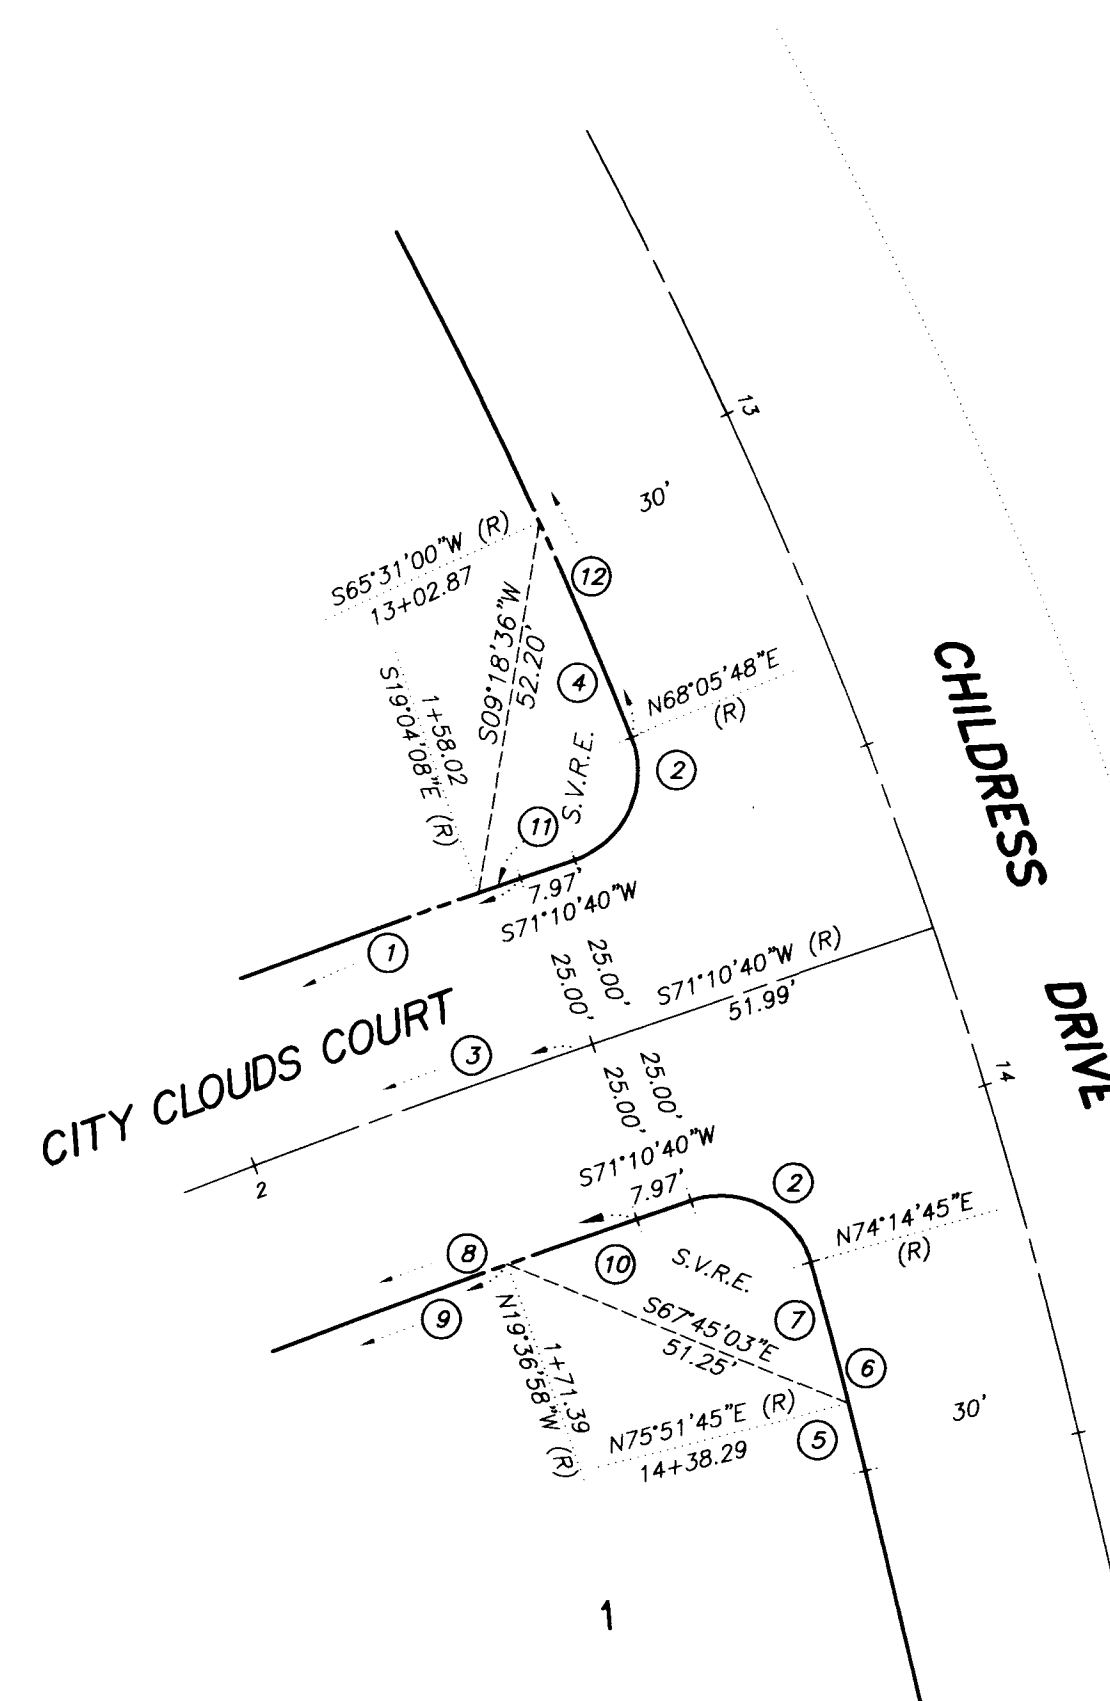


S.V.R.E. DETAIL
NOT TO SCALE

DEL WEBB COMMUNITIES, INC.

9555 DEL WEBB BLVD.
LAS VEGAS, NV 89134
TEL: 363-2111

acreage: 2.95
no. of lots: 6
lots per acre: 2.03
location: Las Vegas, Nv.

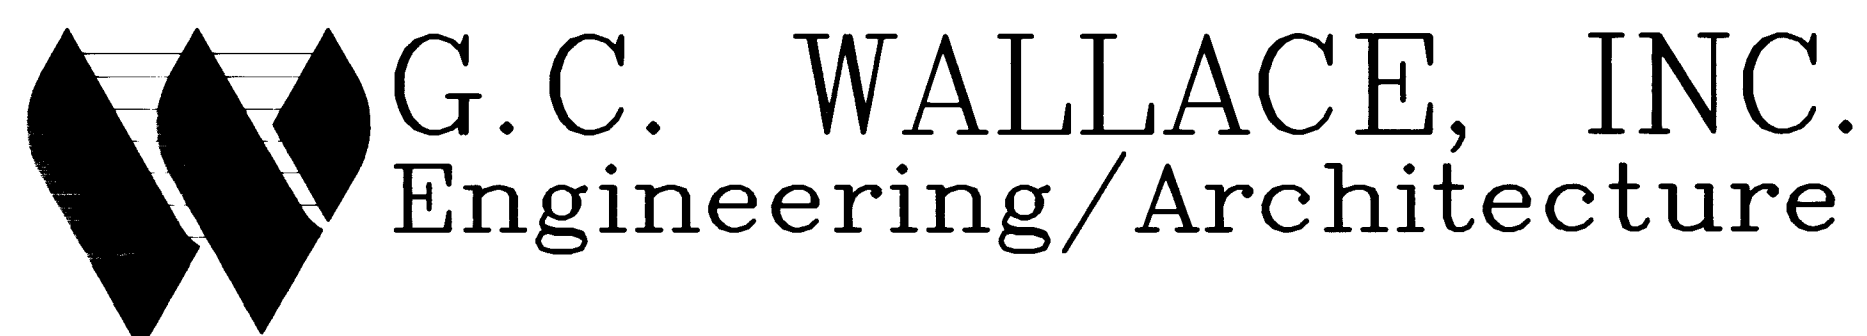


1555 SOUTH RAINBOW BLVD./LAS VEGAS, NEVADA 89102
TELEPHONE: (702) 363-1200

NOTE:
A SEWER BACKFLOW VALVE IS REQUIRED
FOR LOTS 1 THROUGH 5, INCLUSIVE.

SHEET 1 OF 7



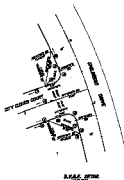

SUN CITY SUMMERLIN

UNIT NO. 41A

DEL WEBB COMMUNITIES, INC.

9555 DEL WEBB BLVD.
LAS VEGAS, NV 89134
TEL. 363-2111

acres 2.05
no. of lots 6
lots per acre 2.03
location Las Vegas, Nv.



G.C. WALLACE, INC.
Engineering/Architecture

1838 SOUTH RAINBOW BLVD./LAS VEGAS, NEVADA 89108
TELEPHONE: (702) 363-1200



INDEX OF DRAWINGS

NO.	TITLE

NOTE:
A SEWER BACKFLOW VALVE IS REQUIRED
FOR LOTS 1 THROUGH 6, INCLUSIVE.

SHEET 1 OF 7