

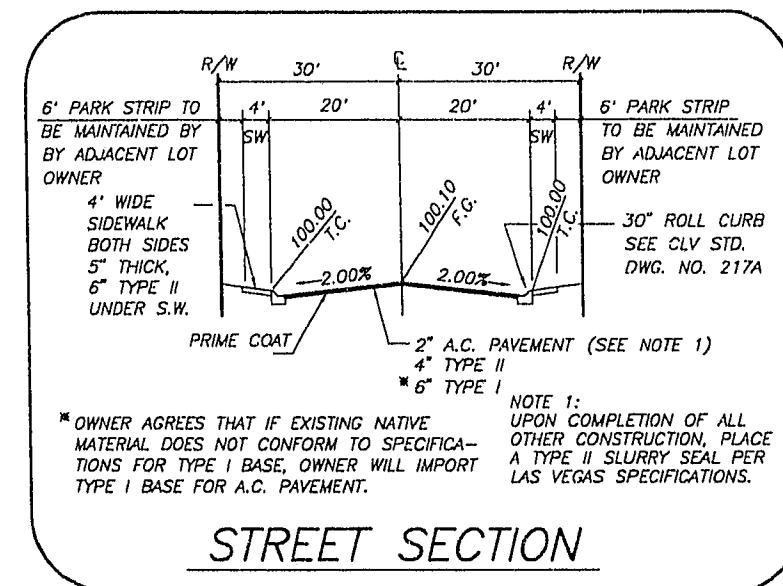


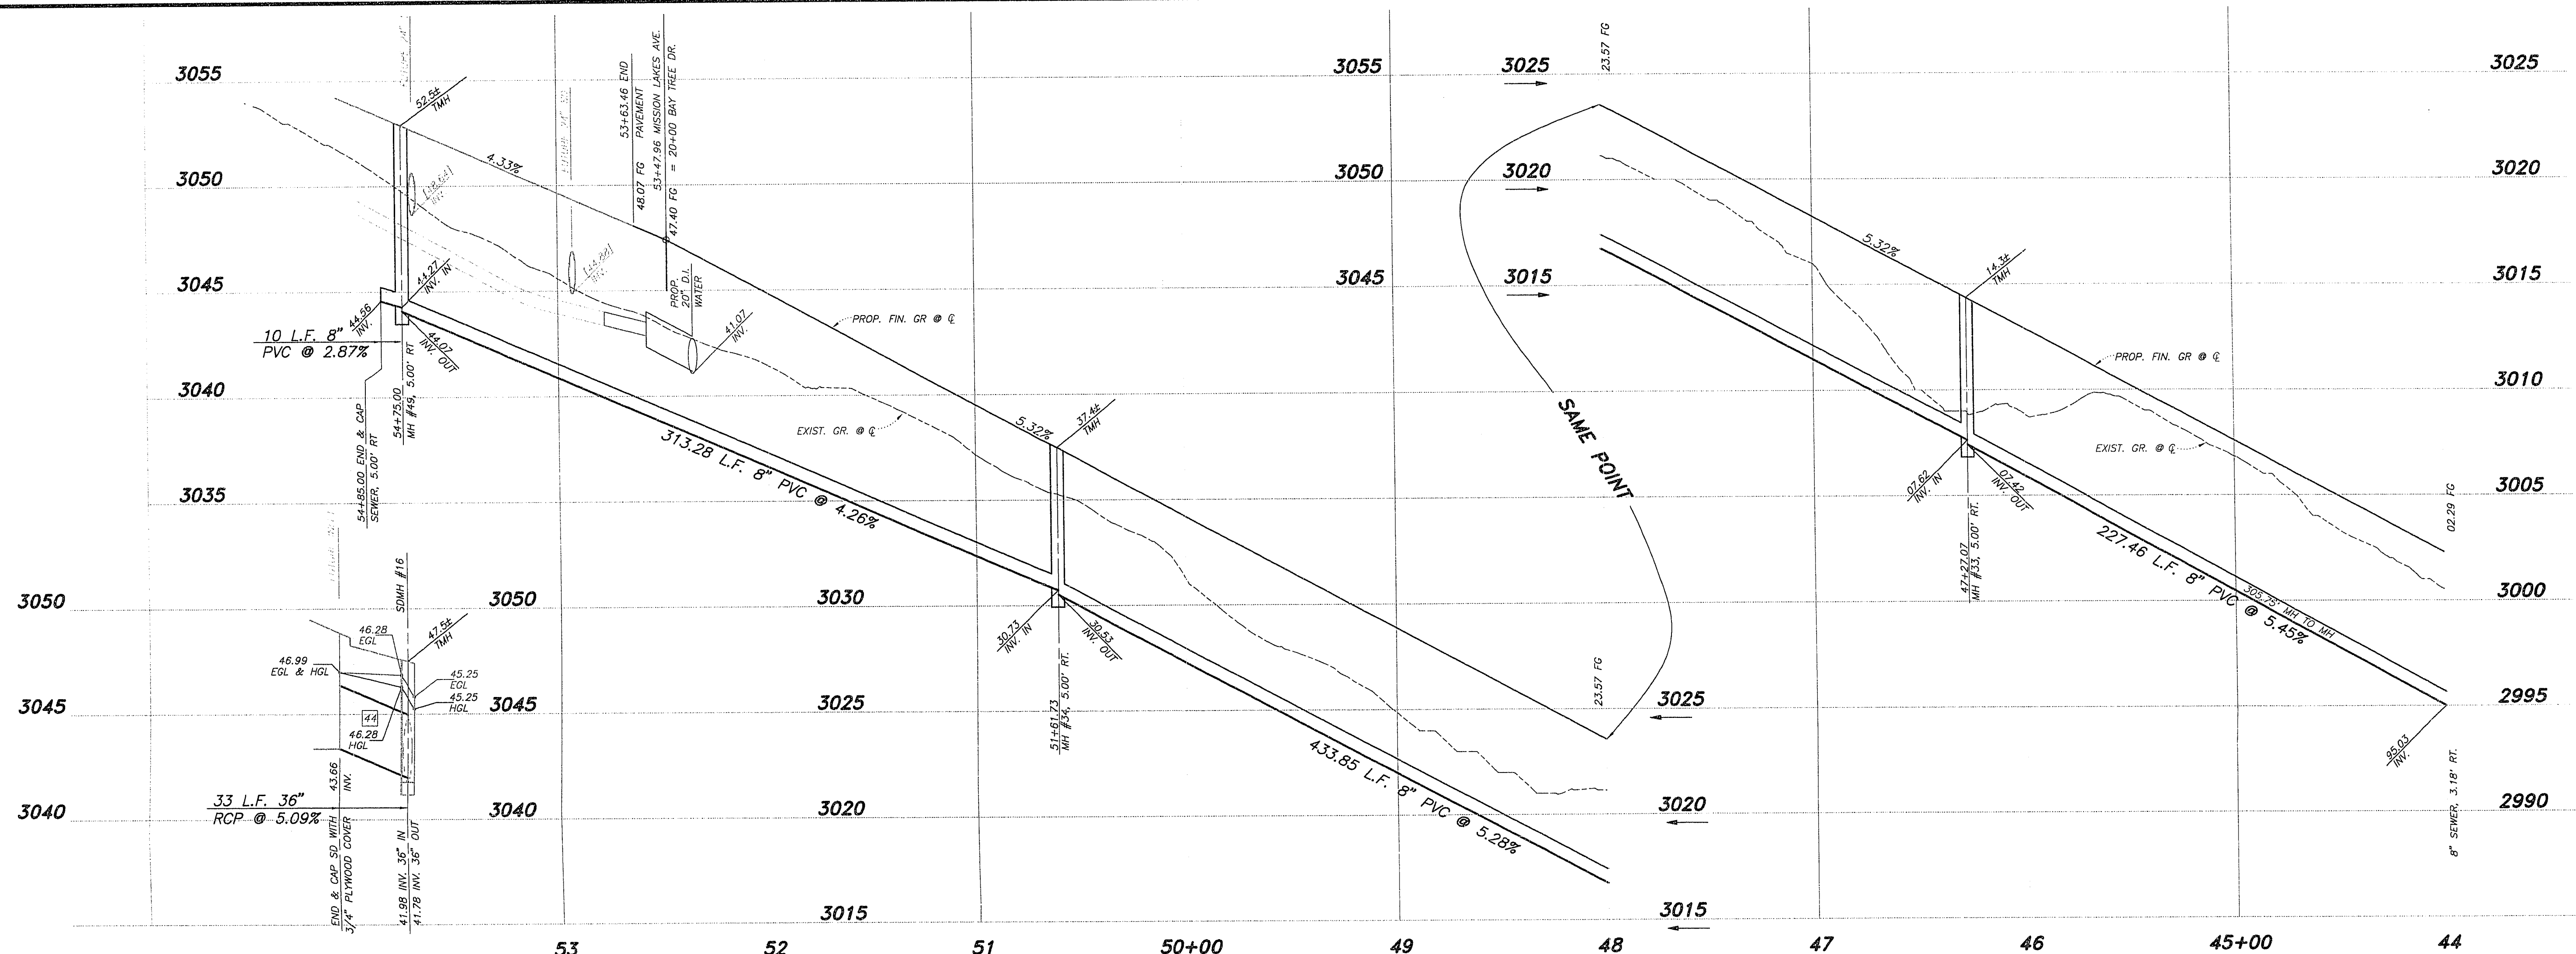

BAY TREE DR.
(SEE SHEET 10)

PROFILE
SCALE: HORIZ. 1" = 40'
VERT. 1" = 4'

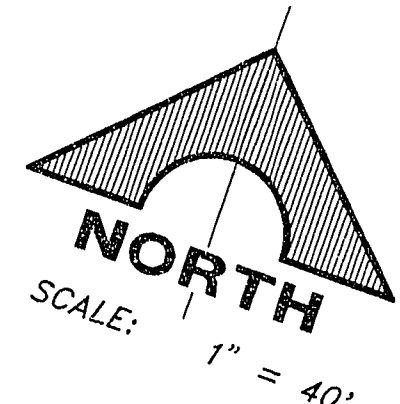


① CENTERLINE & BCR CURVE TABLE

CURVE	DELTA	RADIUS	LENGTH	TANGENT
1	90°00'00"	20.00'	31.42'	20.00'
2	02°39'08"	1443.00'	66.38'	33.19'
3	10°06'28"	1443.00'	258.57'	127.61'
4	10°06'28"	1463.00'	258.09'	129.38'
5	10°06'28"	1493.00'	261.62'	131.15'
6	02°59'33"	1443.00'	74.55'	37.48'
7	01°51'39"	1443.00'	46.67'	23.43'
8	00°53'10"	1620.00'	25.05'	12.53'
9	02°27'00"	1620.00'	69.27'	34.64'
10	02°00'20"	1620.00'	60.85'	30.48'
11	07°25'35"	1580.00'	204.79'	102.54'
12	02°17'18"	1620.00'	64.70'	32.35'
13	15°33'49"	1620.00'	444.76'	223.79'
14	25°25'17"	1580.00'	701.03'	356.38'
15	17°03'28"	1600.00'	476.34'	239.95'
16	03°38'29"	1620.00'	102.96'	51.50'
17	29°05'17"	1600.00'	708.90'	360.89'

O.A. = OVERALL DATA C = CENTERLINE DATA

MISSION LAKES AVENUE

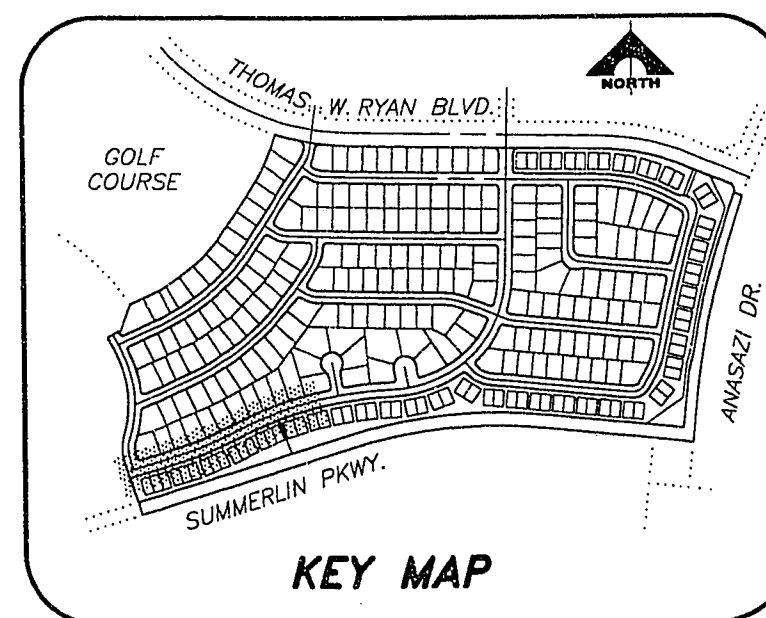

MATCH LINE - STA. 45+00
(SEE SHEET 12)

RECOMMENDATION	ENGINEER	STATE	REV	DATE	DESCRIPTION	CLV	DATE
	10118						
	10118						
