


PROFILE
 SCALE: HORIZ. 1" = 30'
 VERT. 1" = 5'

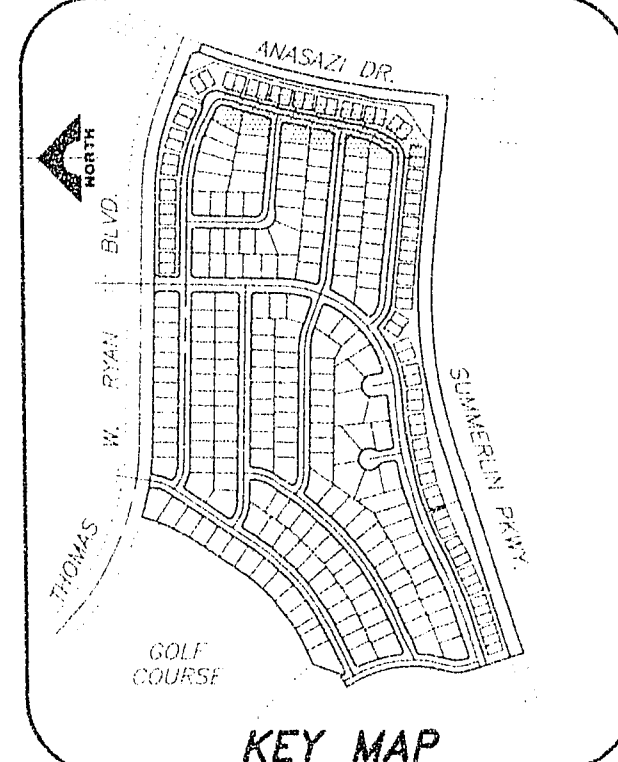


① CENTERLINE & BCR CURVE TABLE

CURVE	DELTA	RADIUS	LENGTH	TANGENT
1	85°51'49"	37.00'	42.53'	23.97'
2	65°51'49"	68.00'	63.27'	35.62'
3	85°51'49"	73.00'	83.92'	47.28'
4	08°33'00"	282.00'	43.72'	21.91'
5	08°32'43"	282.00'	43.98'	23.54'
6	18°25'43"	282.00'	90.70'	45.75'
7	90°00'00"	20.00'	31.42'	20.00'
8	18°25'43"	300.00'	96.49'	48.67'
9	08°12'04"	3703.00'	13.00'	6.50'
10	18°25'43"	318.00'	102.28'	51.59'
11	01°37'38"	3703.00'	105.17'	52.59'
12	01°48'42"	3703.00'	115.81'	59.09'
13	89°24'55"	13.00'	20.29'	12.87'
14	89°24'55"	20.00'	31.21'	19.80'
15	02°24'48"	3685.00'	155.21'	77.62'
16	01°40'45"	3703.00'	106.52'	54.27'
17	01°13'43"	3703.00'	79.40'	39.70'
18	02°24'48"	3685.00'	224.64'	112.35'
19	02°54'29"	3703.00'	187.95'	93.99'
20	05°54'21"	3685.00'	379.84'	190.09'
21	05°54'21"	3667.00'	377.98'	189.16'

D.A. = OVERALL DATA C = CENTERLINE DATA

② STORM DRAIN LINE TABLE

LINE	BEARING	DISTANCE
1	N52°21'10"E	46.78'
2	S33°31'23"W	72.29'
3	N72°29'40"W	6.50'
4	S42°57'30"E	33.88'
5	N80°33'04"W	32.98'
6	S66°30'59"E	27.03'
7	N82°57'52"W	33.16'
8	S59°51'49"E	26.42'
9	N63°33'38"W	5.54'
10	S41°00'44"W	42.48'
11	N84°00'00"W	34.36'

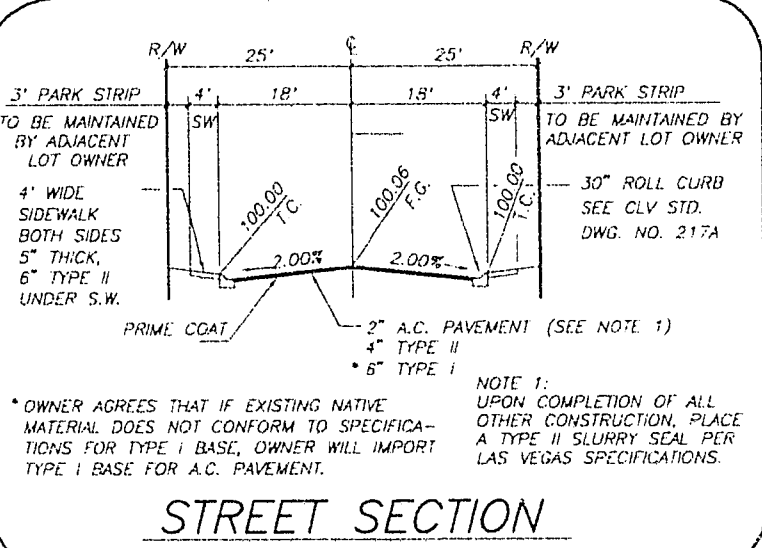

JOB NO. 701.240

REV.	DATE	DESCRIPTION	D.L.V.	DATE
1				

ENGINEER-STATE OF NEW JERSEY
 SONNY W. WALLACE, INC.
 10118
 P.E. NO. 10118
 6/19/95

G.C. WALLACE, INC.
 Engineering/Architecture
 1555 50th - RANDOLPH BLDG. JUS. 1545 - 1546 - 59 32

DEL WEBB COMMUNITIES, INC. - UNIT NO. 47
 SUN CITY SUMMERLIN - BELLVIEW STREET

SHEET 16
 OF 34 SHEETS

10-15-53 107-4747-47