
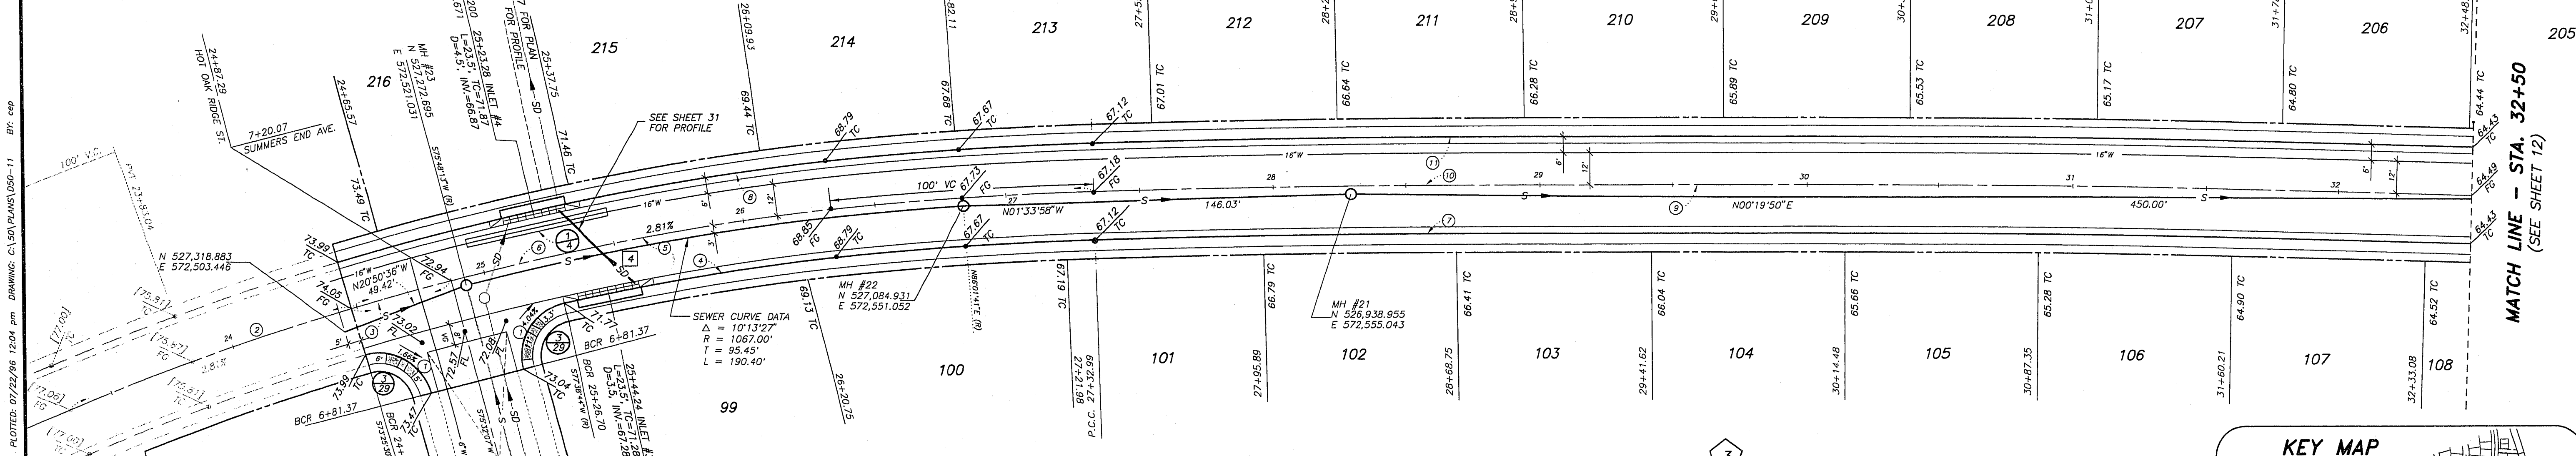


**PROFILE**  
SCALE: HORIZ. 1" = 30'  
VERT. 1" = 3'

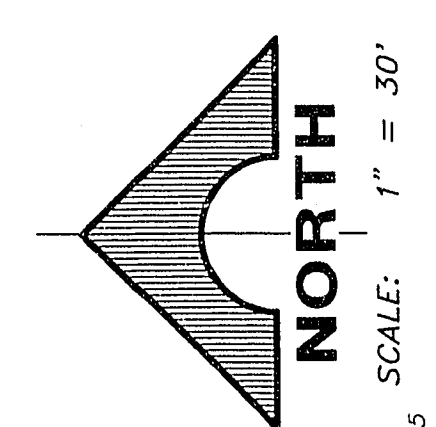


**HOT OAK RIDGE STREET**  
PUBLIC STREET

**STORM DRAIN LINE TABLE**

LINE	BEARING	DISTANCE
4	S44°01'54"W	39.00'
5	S78°14'14"W	175.00'

**CURVE TABLE**

CURVE	DELTA	RADIUS	LENGTH	TANGENT
1	92°06'37"	20.00'	32.15'	20.75'
2	06°08'58"	1070.00'	114.84'	57.48'
3	02°08'17"	1070.00'	38.41'	19.21'
4	11°02'46"	1052.00'	202.82'	101.72'
5	1°09'23"	1070.00'	245.70'	123.39'
6	15°15'59"	1070.00'	285.10'	143.40'
7	05°50'37"	9352.00'	953.81'	477.32'
8	15°15'59"	1088.00'	289.90'	145.61'
9	06°03'48"	9370.00'	991.59'	496.25'
10	0°11'05"	9370.00'	1174.65'	588.10'
11	0°11'05"	9388.00'	1176.91'	589.23'

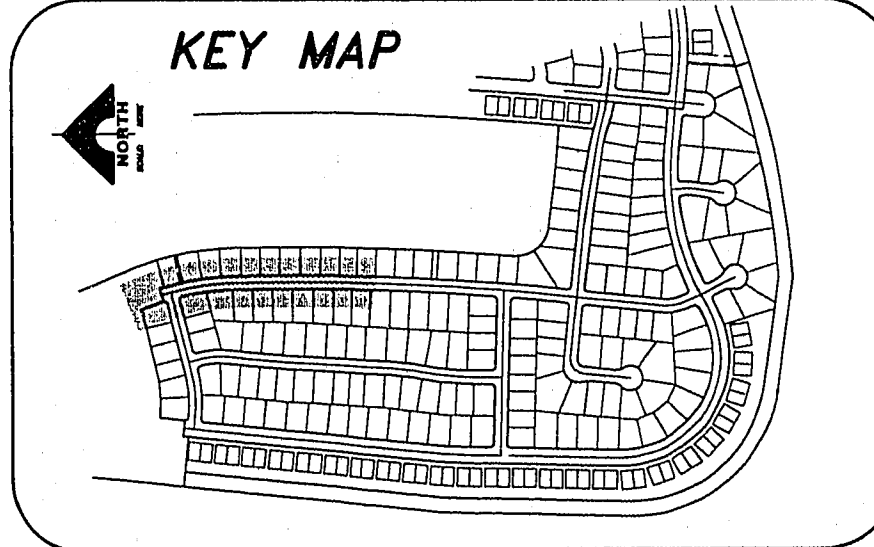

RECOMMENDED BY: SONNY V. G. WALLACE, INC. ENGINEER-STATE OF NEVADA  
 LICENSE NO. 10118  
 DATE: 7-24-76

G. C. WALLACE, INC.  
 Engineering/Architecture  
 1555 SOUTH RAINBOW BLVD./LAS VEGAS, NEVADA 89102

DEL WEBB COMMUNITIES, INC. UNIT NO. 50  
 SUN CITY SUMMERLIN - UNIT NO. 50  
 HOT OAK RIDGE STREET

SHEET  
**11**  
 OF 36 SHEETS

JOB NO. 701.246 PLOTTED: 07/22/96 12:04 PM DRAWING: C:\SUN\KANS\001-11 ENR.cop

10-10-11 107Y-4141-50