


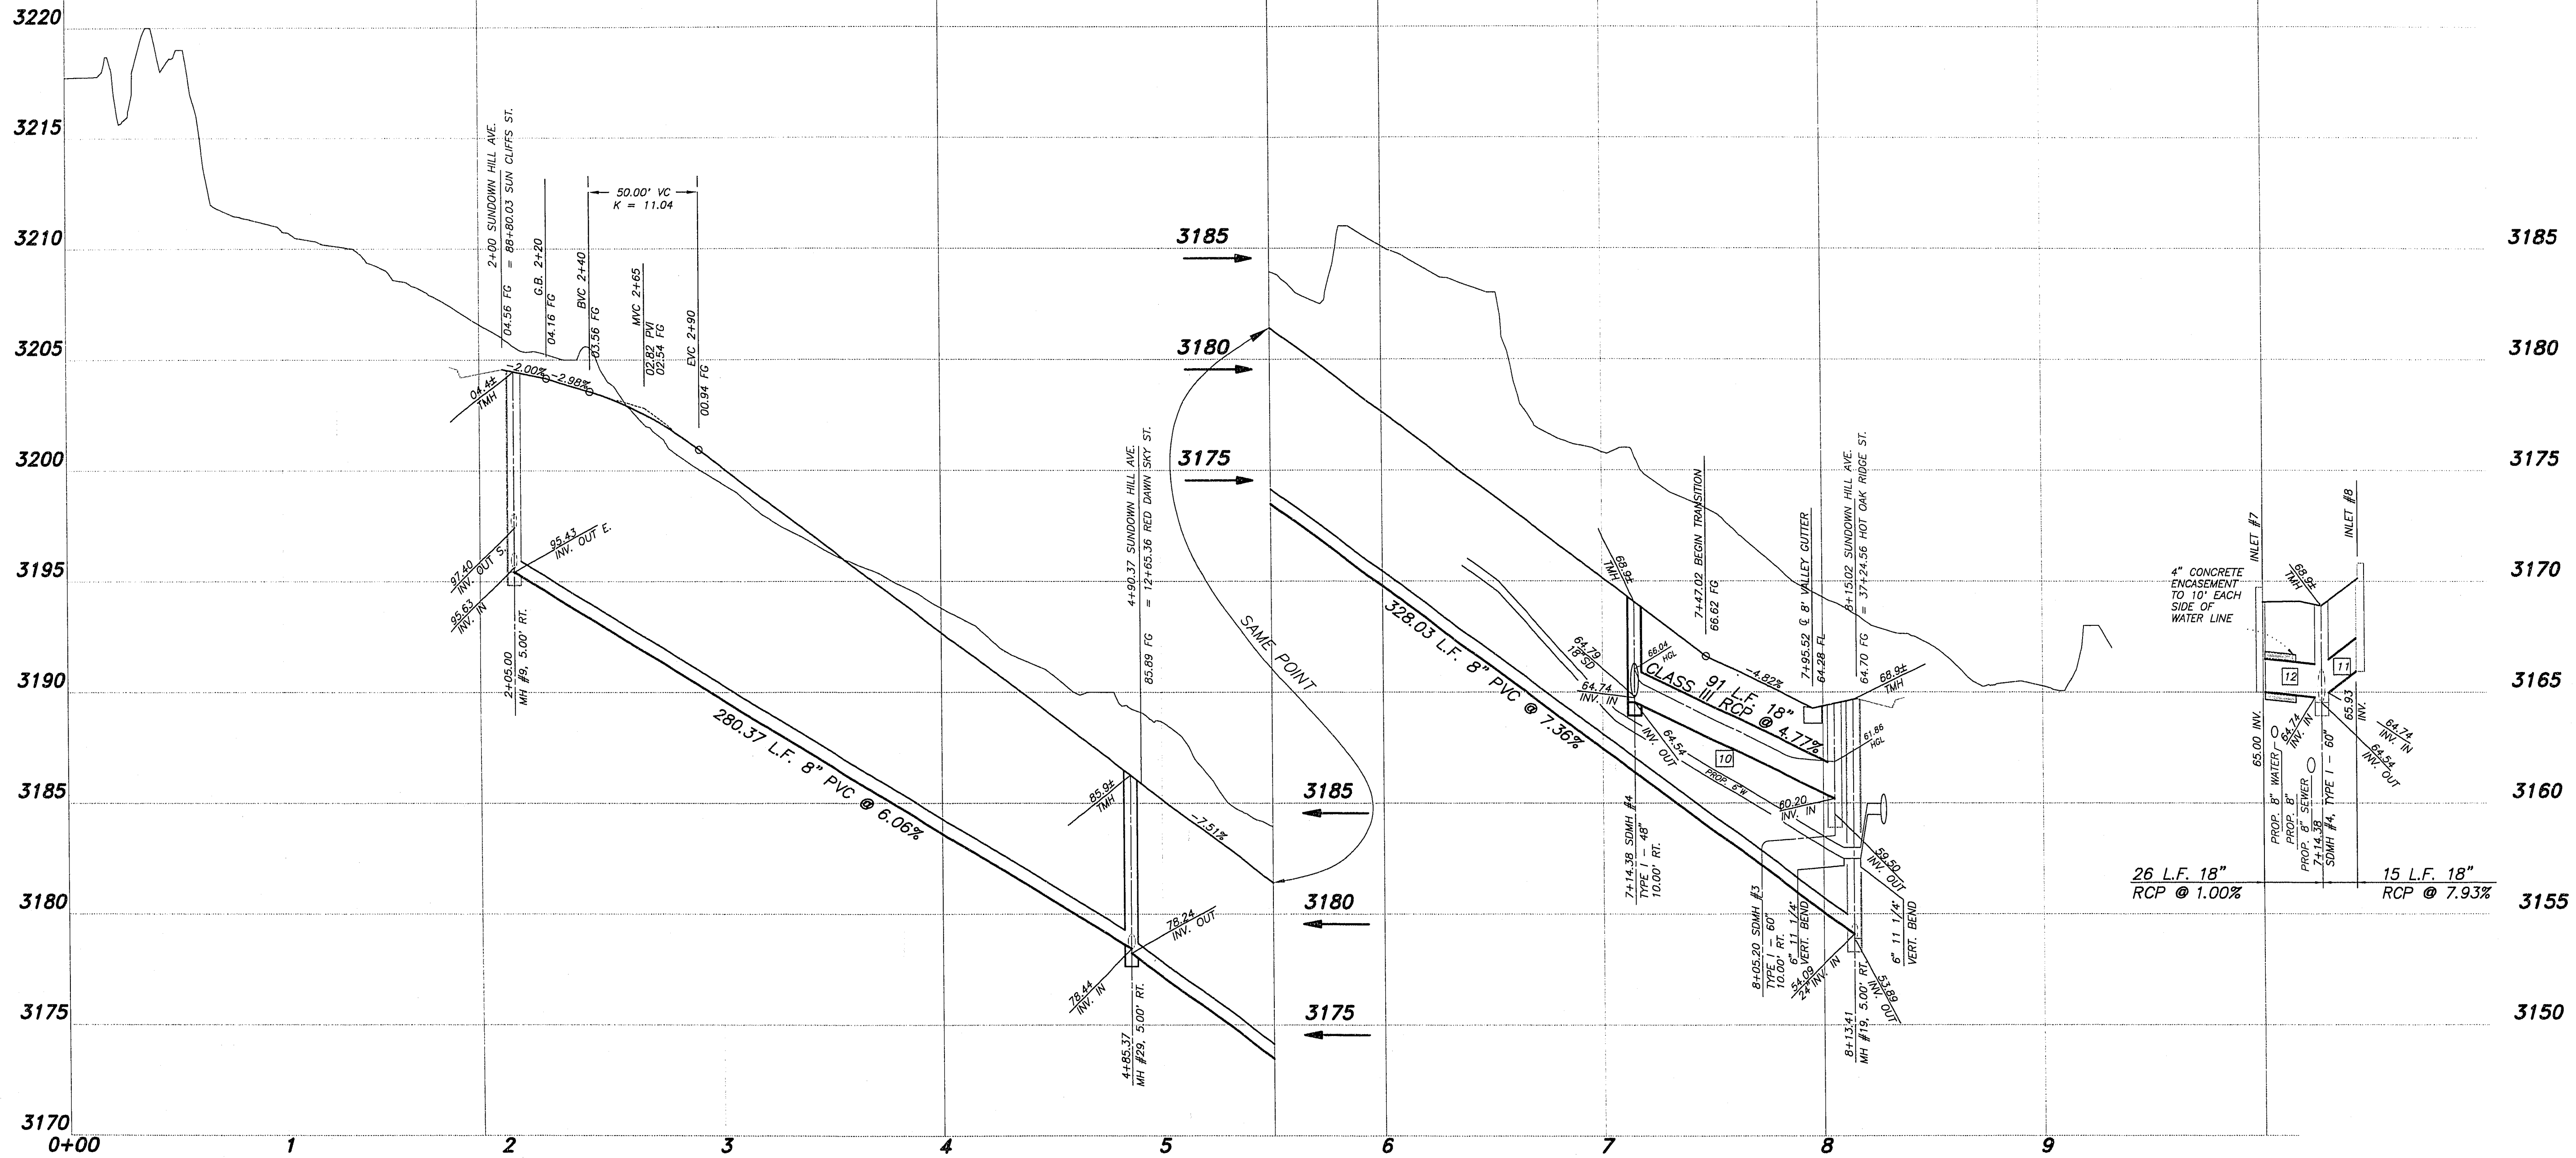

PROFILE

SCALE: HORIZ. 1" = 40'
VERT. 1" = 4'

⑥ CURVE TABLE


CURVE	DELTA	RADIUS	LENGTH	TANGENT
1	90°00'00"	20.00'	31.42'	20.00'

⑦ STORM DRAIN LINE TABLE


LINE	BEARING	DISTANCE
10	N88°39'28"W	91.00
12	S57°07'30"W	15.00
11	N01°20'32"E	26.00

PUBLIC STREET
RED DAWN SKY ST.
(SEE SHEET 15)




PUBLIC STREET
HOT OAK RIDGE ST.
(SEE SHEET 12)

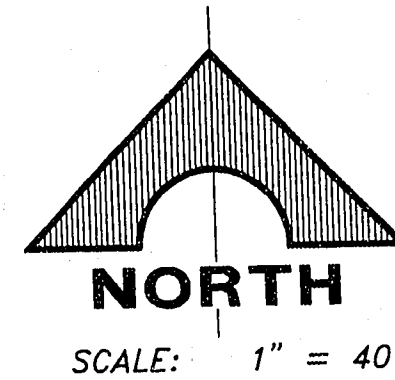

PUBLIC STREET
SUN CLIFFS ST.
(SEE SHEET 19)

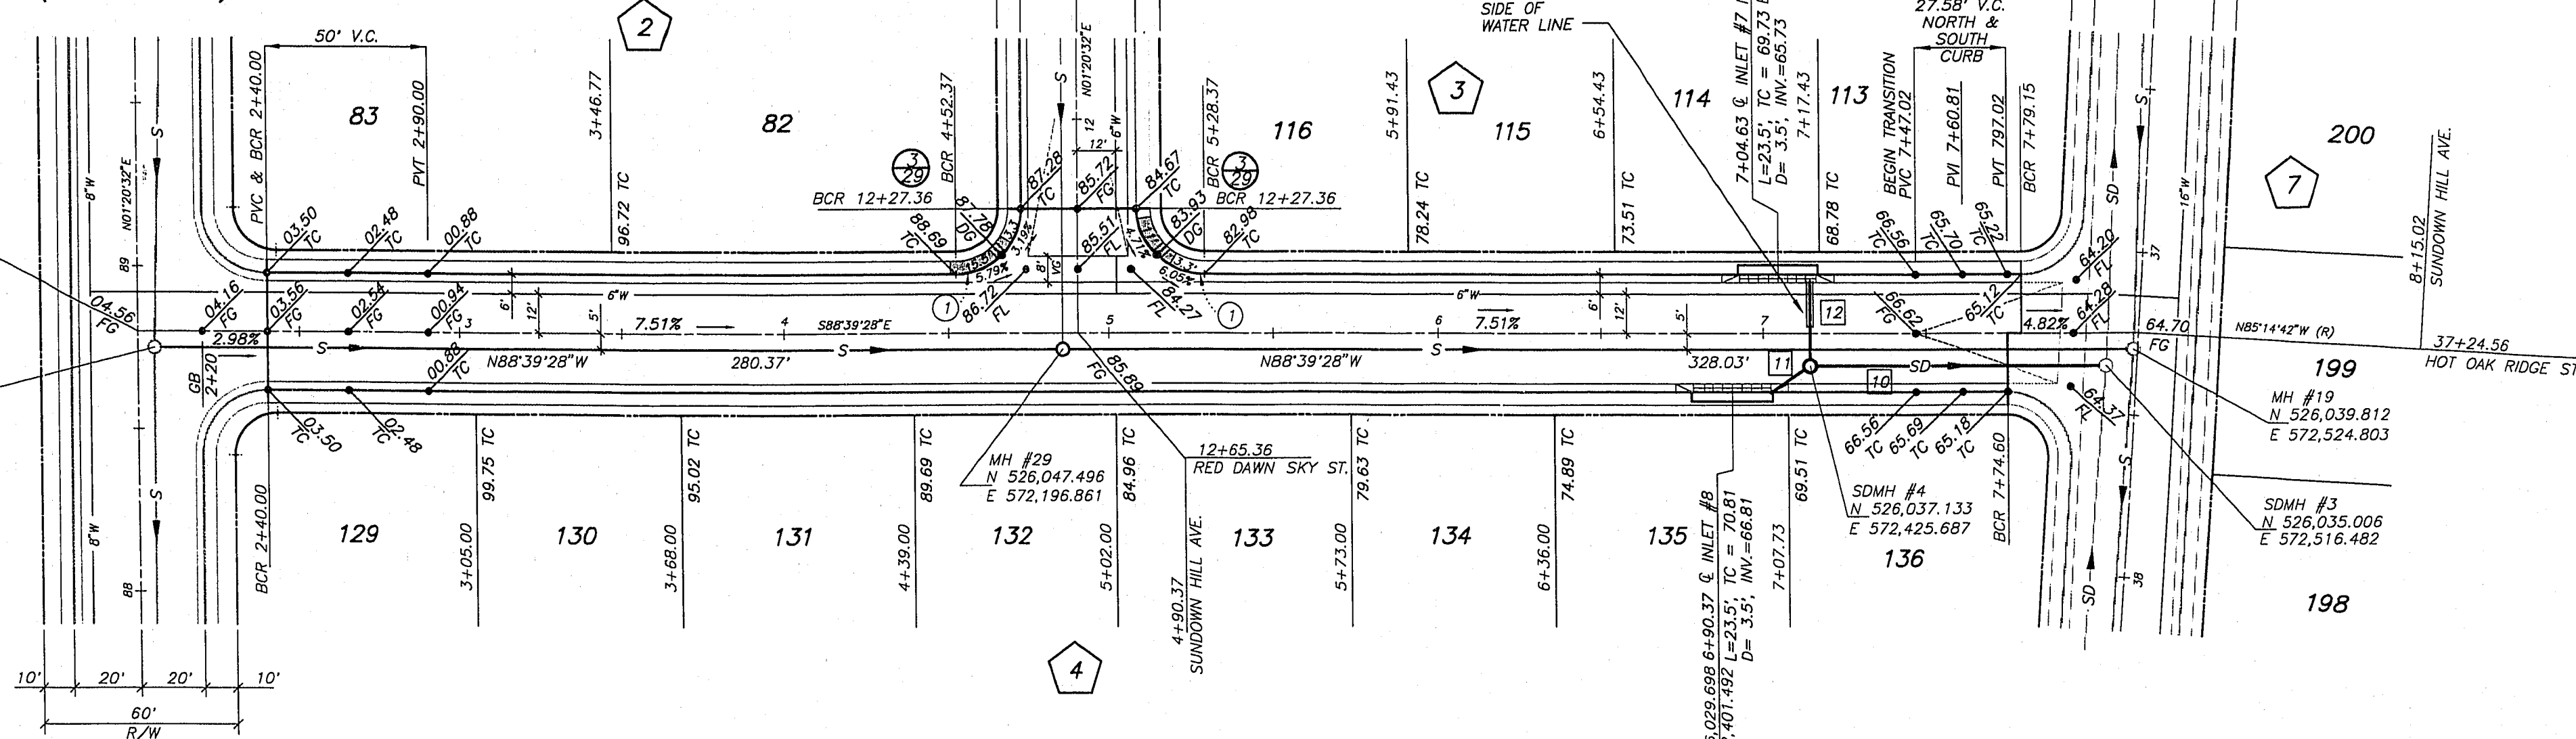

SUNDOWN HILL AVENUE
PUBLIC STREET

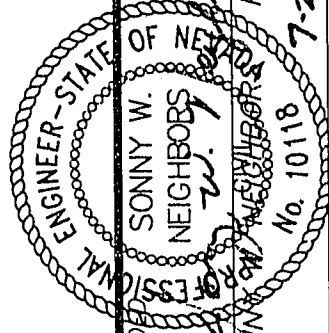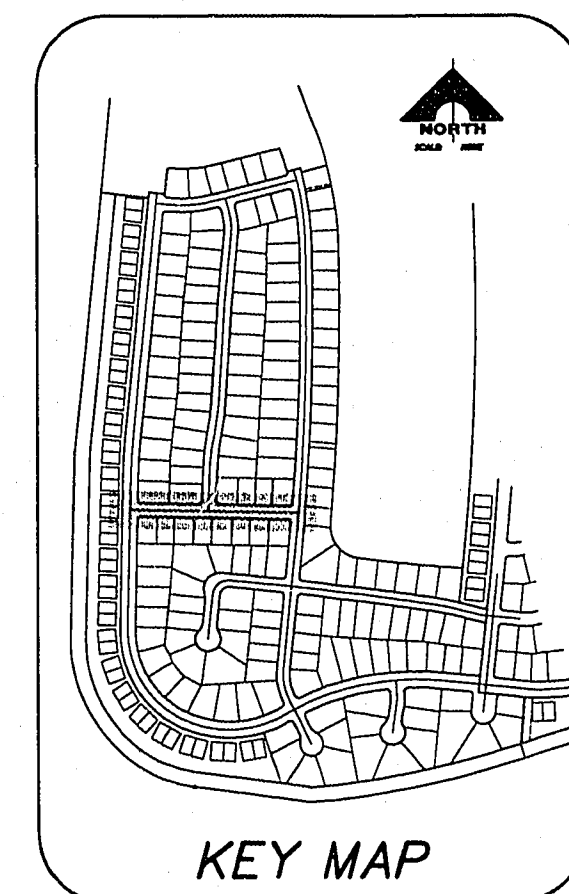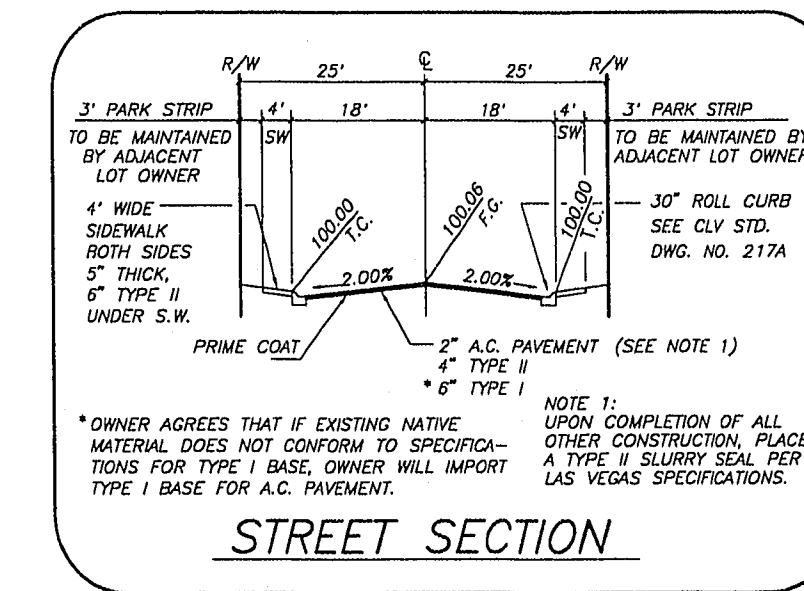

G.C. WALLACE, INC.
Engineering/Architecture
1355 SOUTH RAINBOW BLVD./LAS VEGAS, NEVADA 89102

DEL WEBB COMMUNITIES, INC.
SUN CITY SUMMERLIN - UNIT NO. 50
SUNDOWN HILL AVENUE