


960807

29-12-36

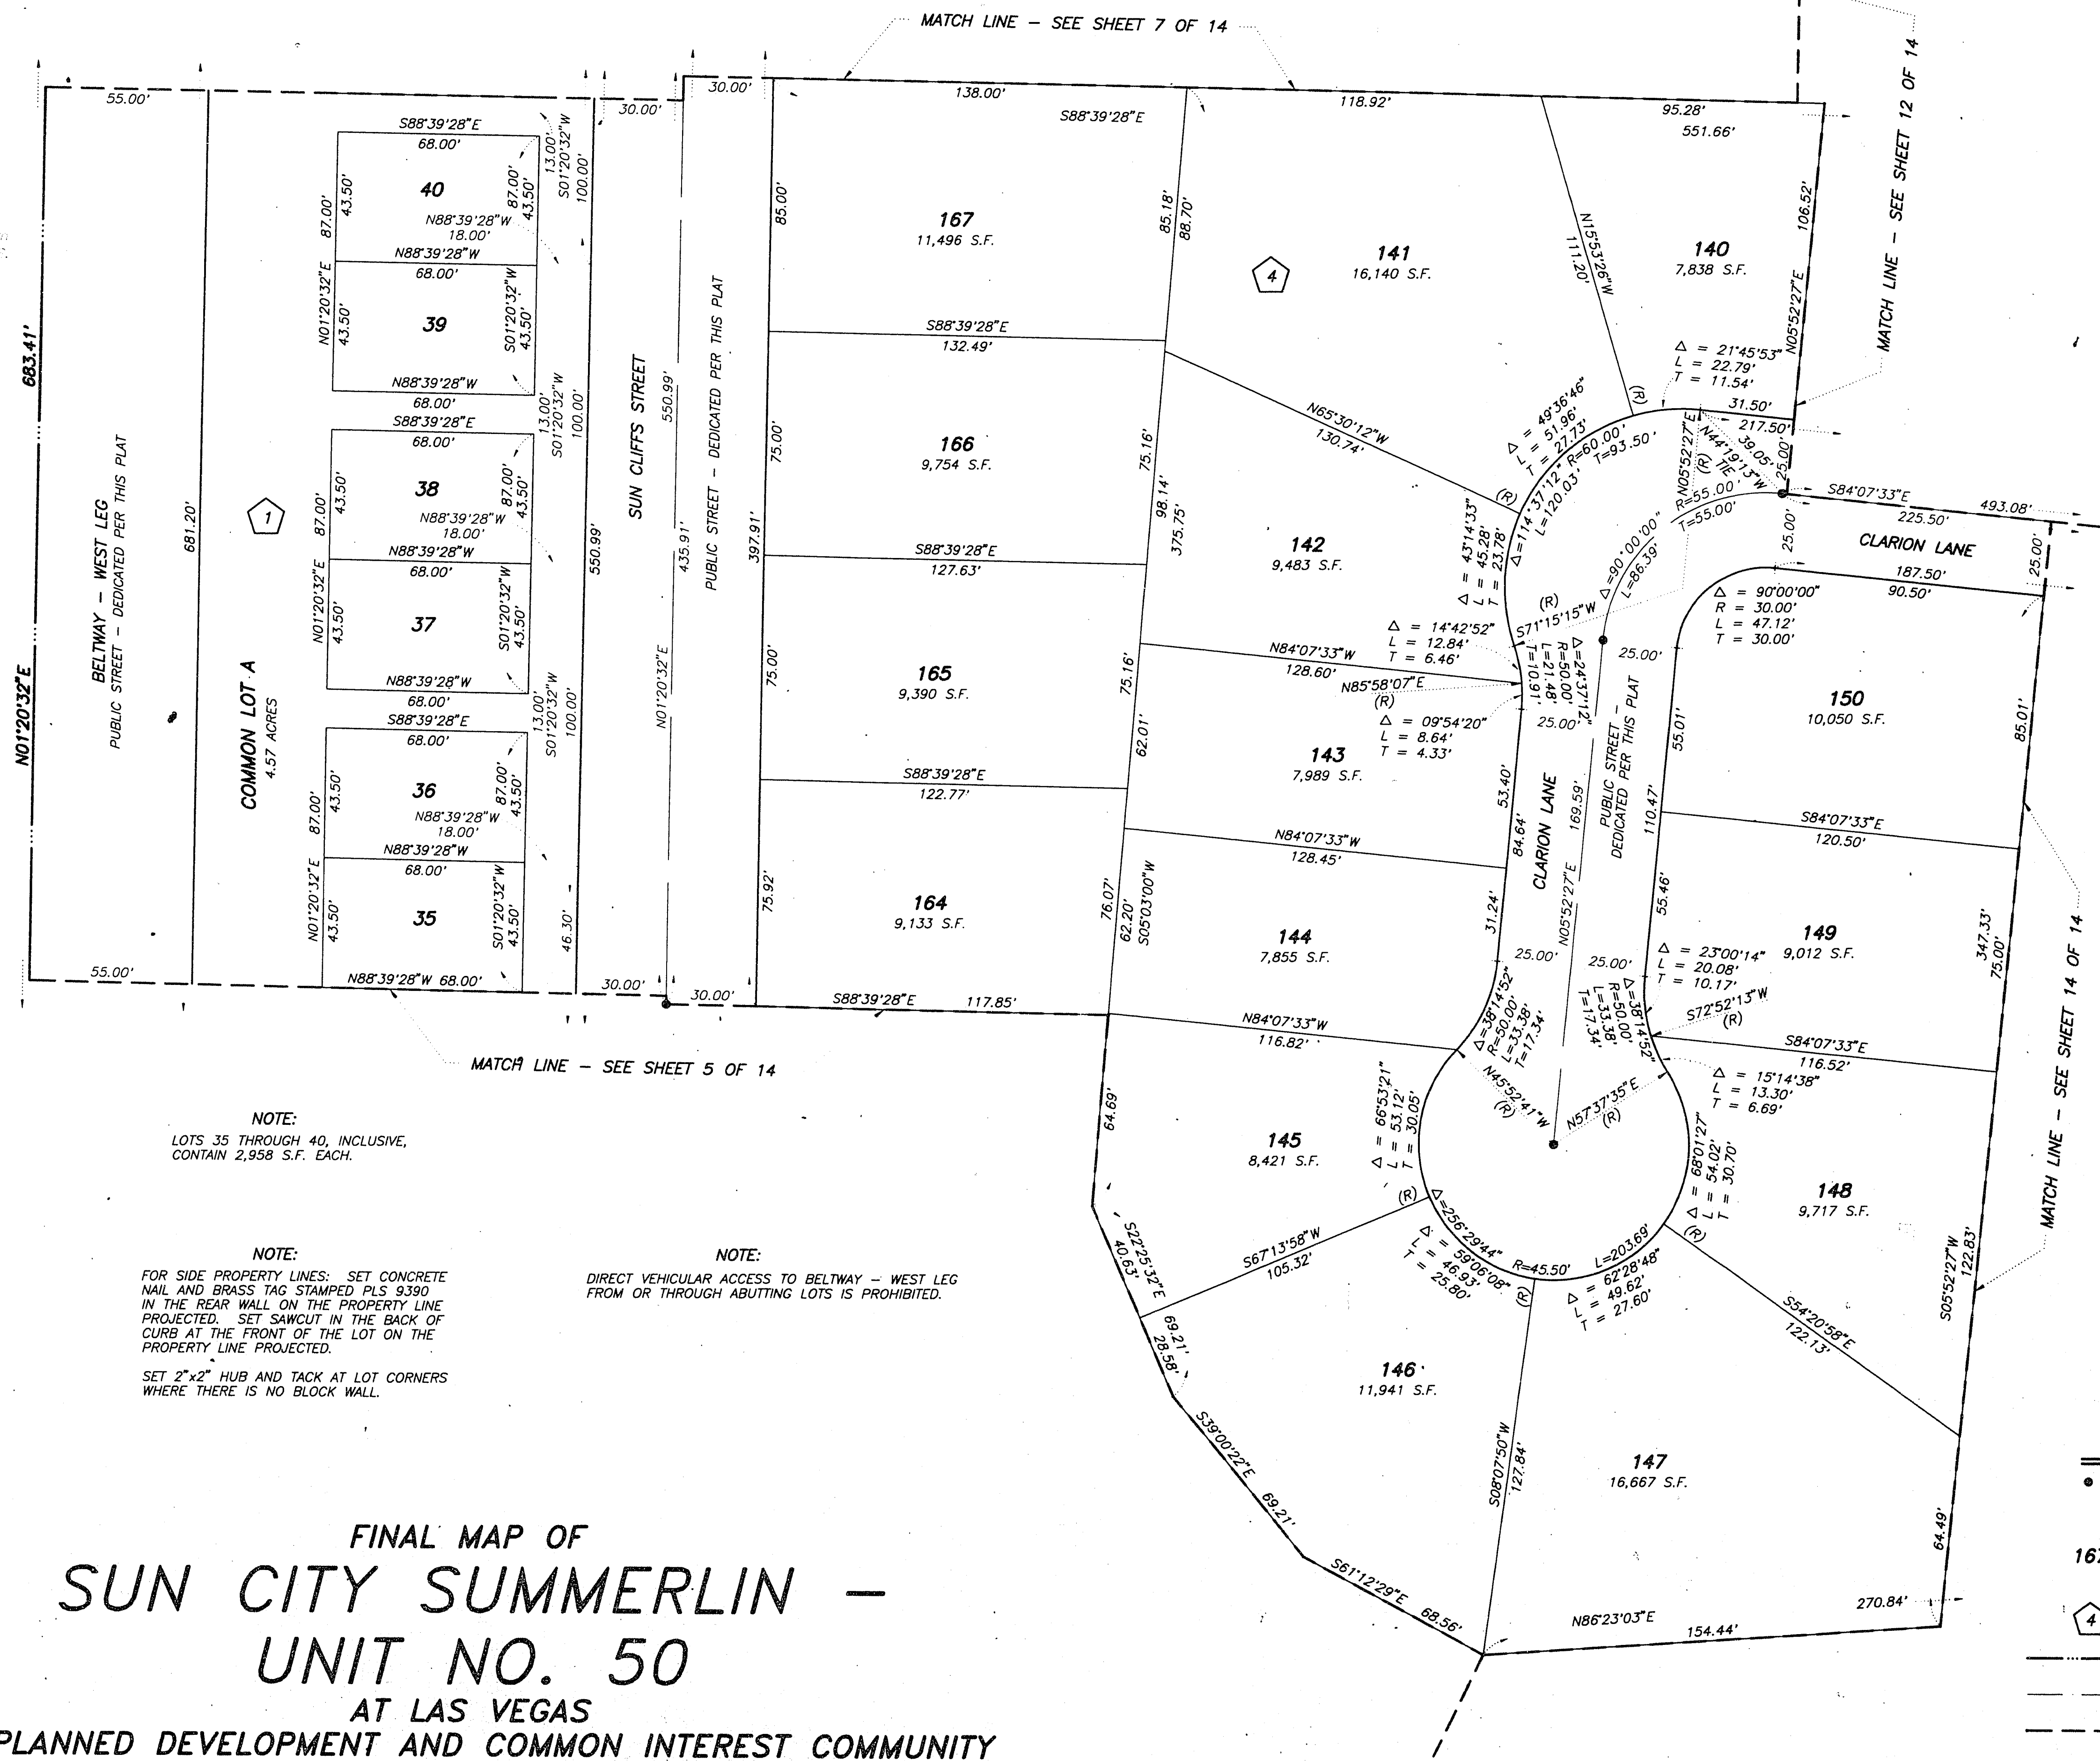

SCALE: 1" = 30'

SEE SHEET 2 FOR KEY MAP AND BASIS OF BEARINGS

LEGEND

- SET 5/8" REBAR AND ALUMINUM CAP STAMPED PLS 9390 W/ALUMINUM REFERENCE TIES IN TOP OF CURB (UNLESS OTHERWISE NOTED)
- 167 LOT NUMBER
TOTAL RESIDENTIAL LOTS = 222
TOTAL COMMON LOTS = 2
- 4 BLOCK NUMBER
- SUBDIVISION BOUNDARY LINE
- STREET CENTERLINE
- MATCH LINE

FINAL MAP OF
SUN CITY SUMMERLIN -
UNIT NO. 50
AT LAS VEGAS
A PLANNED DEVELOPMENT AND COMMON INTEREST COMMUNITY
BEING A SUBDIVISION OF A PORTION OF SECTION 23, TOWNSHIP 20 SOUTH,
RANGE 59 EAST, M.D.M., CITY OF LAS VEGAS, CLARK COUNTY, NEVADA