

960807

01120


29-12-38

FINAL MAP OF SUN CITY SUMMERLIN — UNIT NO. 50

AT LAS VEGAS
A PLANNED DEVELOPMENT AND COMMON INTEREST COMMUNITY

BEING A SUBDIVISION OF A PORTION OF SECTION 23, TOWNSHIP 20 SOUTH, RANGE 59 EAST, M.D.M., CITY OF LAS VEGAS, CLARK COUNTY, NEVADA

PARCEL 1
FILE 184, PAGE 70
OF PARCEL MAPS.

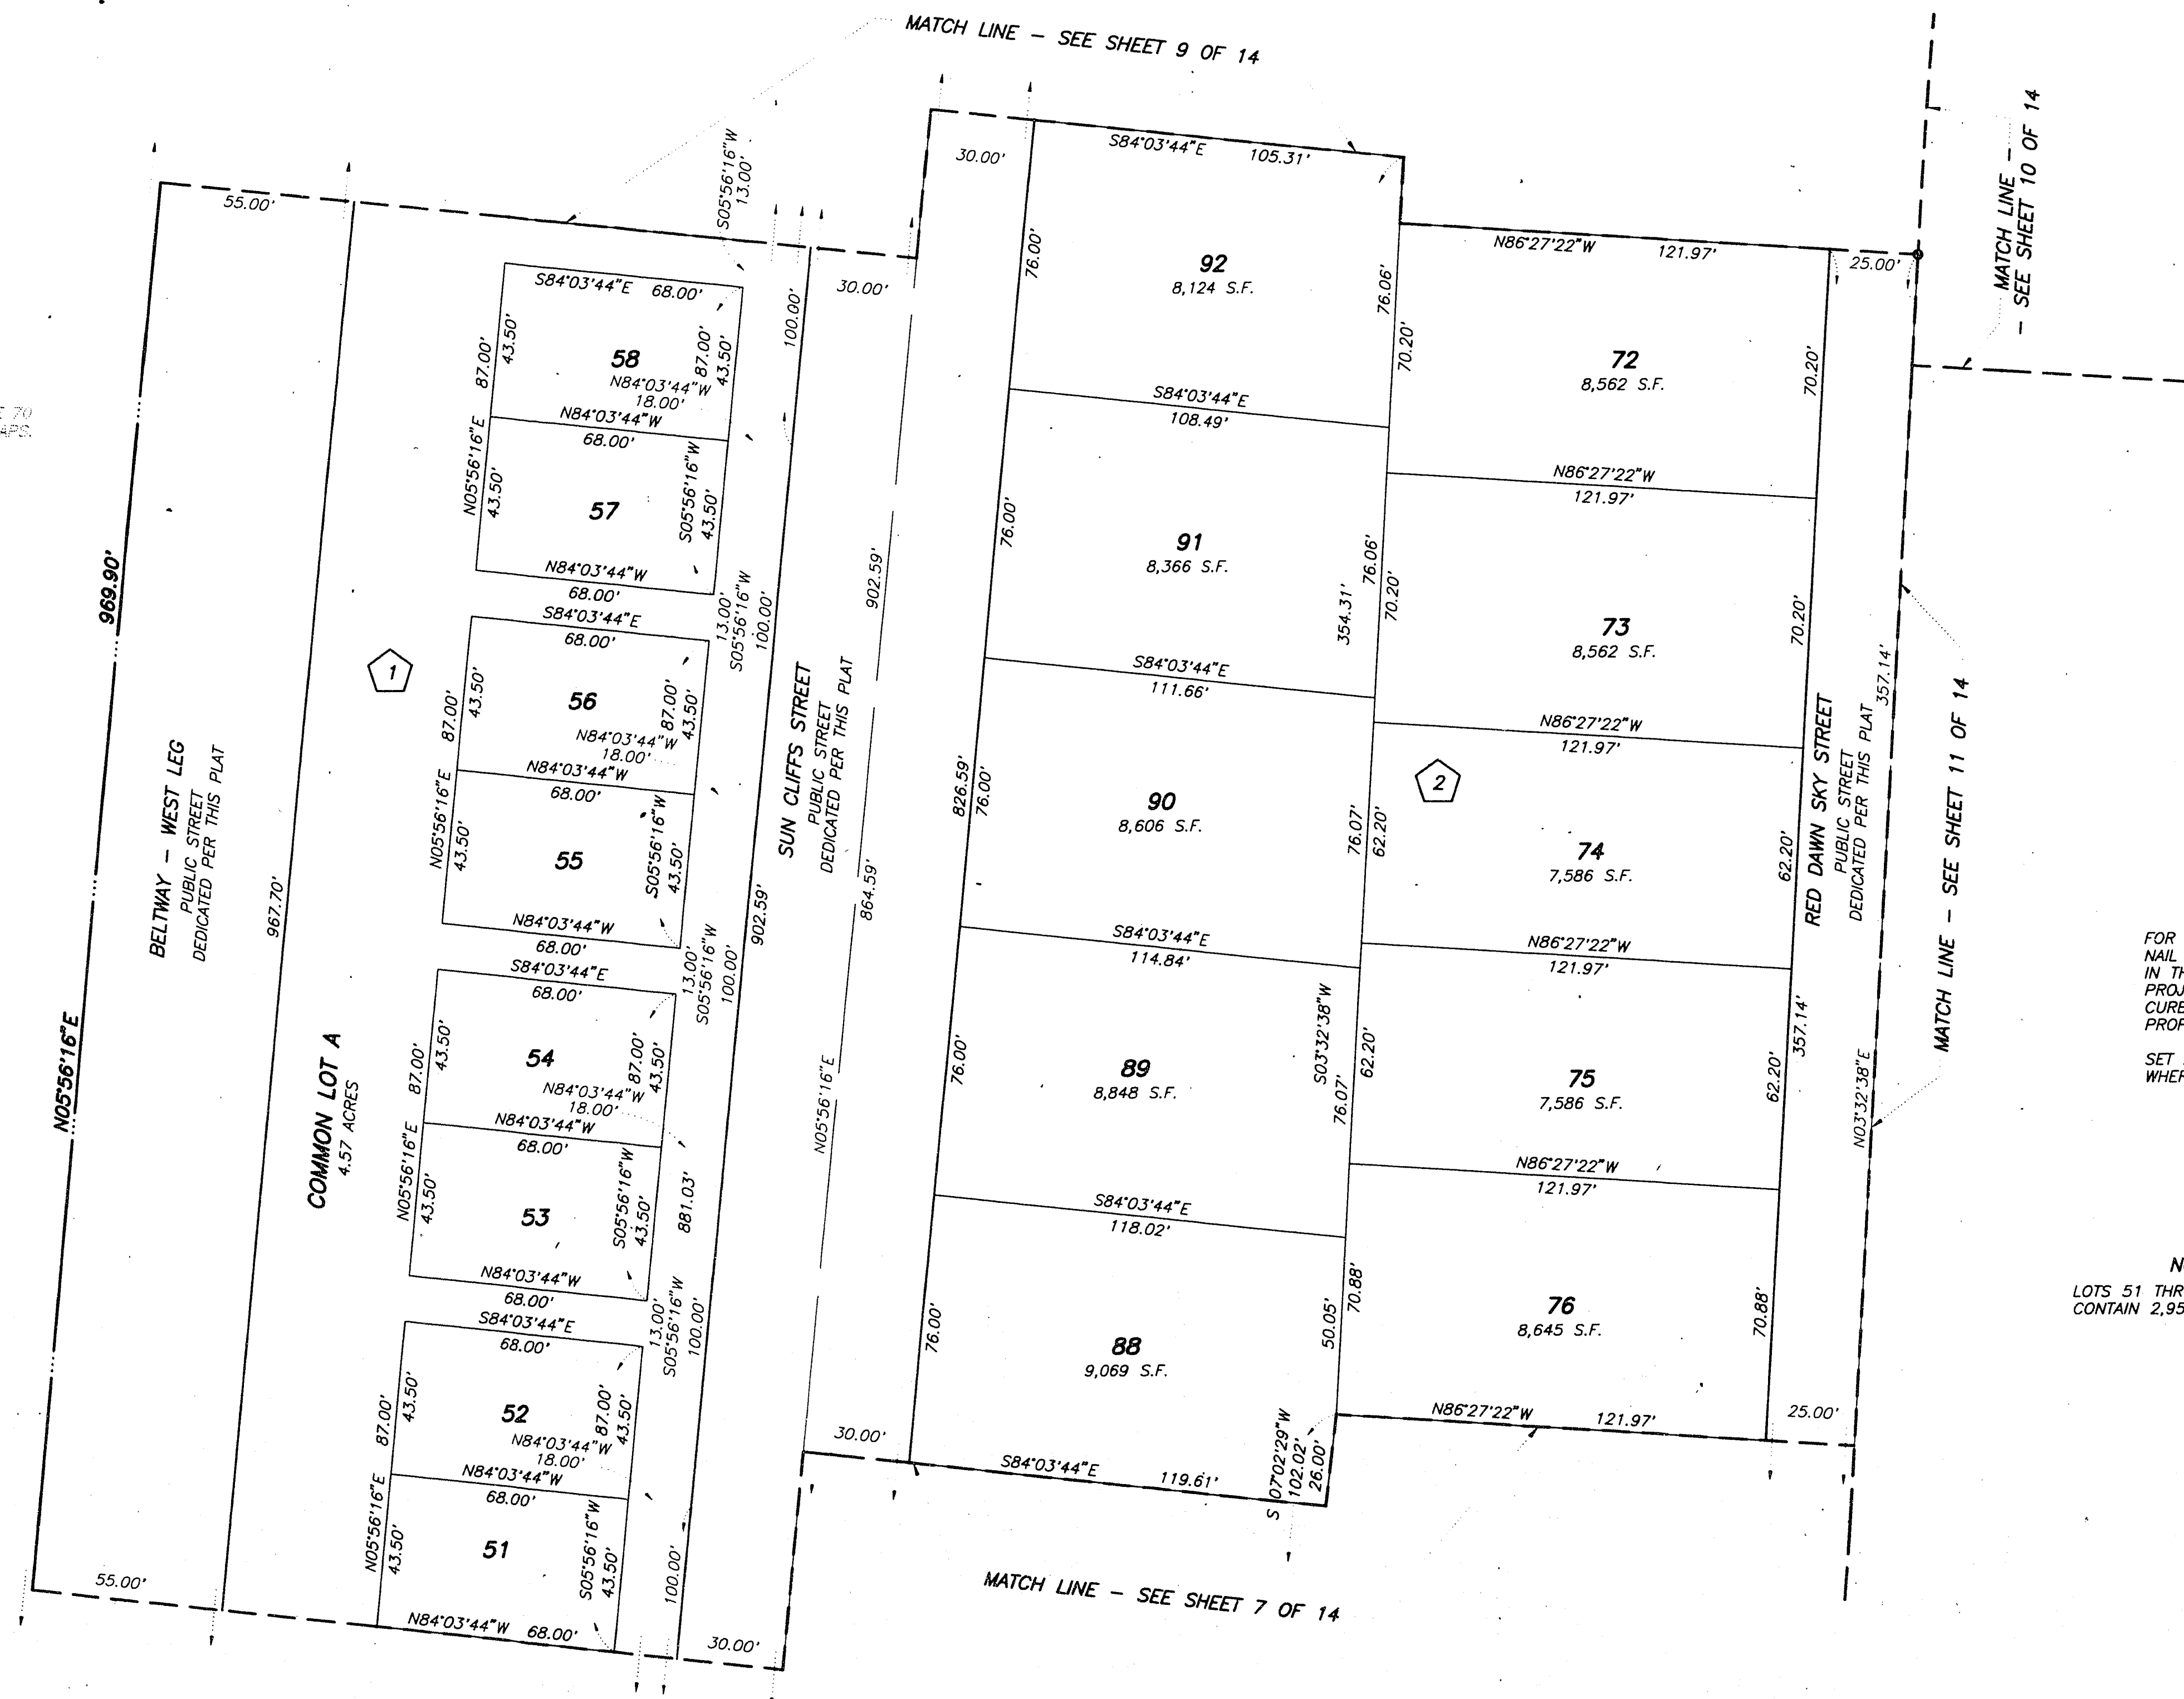

SCALE:
1" = 30'

SEE SHEET 2 FOR
KEY MAP AND
BASIS OF BEARINGS

NOTE:
FOR SIDE PROPERTY LINES: SET CONCRETE
NAIL AND BRASS TAG STAMPED PLS 9390
IN THE REAR WALL ON THE PROPERTY LINE
PROJECTED. SET SAWCUT IN THE BACK OF
CURB AT THE FRONT OF THE LOT ON THE
PROPERTY LINE PROJECTED.

SET 2"x2" HUB AND TACK AT LOT CORNERS
WHERE THERE IS NO BLOCK WALL.

NOTE:
LOTS 51 THROUGH 58, INCLUSIVE,
CONTAIN 2,958 S.F. EACH.

LEGEND

• SET 5/8" REBAR AND ALUMINUM CAP
STAMPED PLS 9390 W/ALUMINUM
REFERENCE TIES IN TOP OF CURB
(UNLESS OTHERWISE NOTED)

92 LOT NUMBER
TOTAL RESIDENTIAL LOTS = 222
TOTAL COMMON LOTS = 2

2 BLOCK NUMBER

--- SUBDIVISION BOUNDARY LINE
--- STREET CENTERLINE
--- MATCH LINE

NOTE:
DIRECT VEHICULAR ACCESS TO BELTWAY - WEST LEG
FROM OR THROUGH ABUTTING LOTS IS PROHIBITED.

SHEET 8 OF 14.

Book 75 Page 48
4141-50