

960807

01120


29-12-39

FINAL MAP OF SUN CITY SUMMERLIN - UNIT NO. 50

AT LAS VEGAS
A PLANNED DEVELOPMENT AND COMMON INTEREST COMMUNITY
BEING A SUBDIVISION OF A PORTION OF SECTION 23, TOWNSHIP 20 SOUTH, RANGE 59 EAST,
M.D.M., CITY OF LAS VEGAS, CLARK COUNTY, NEVADA

PARCEL 1
FILE 84, PAGE 70
OF PARCEL MAPS.

REVERSIONARY AREA
FILE 85, PAGE 92
OF PARCEL MAPS.

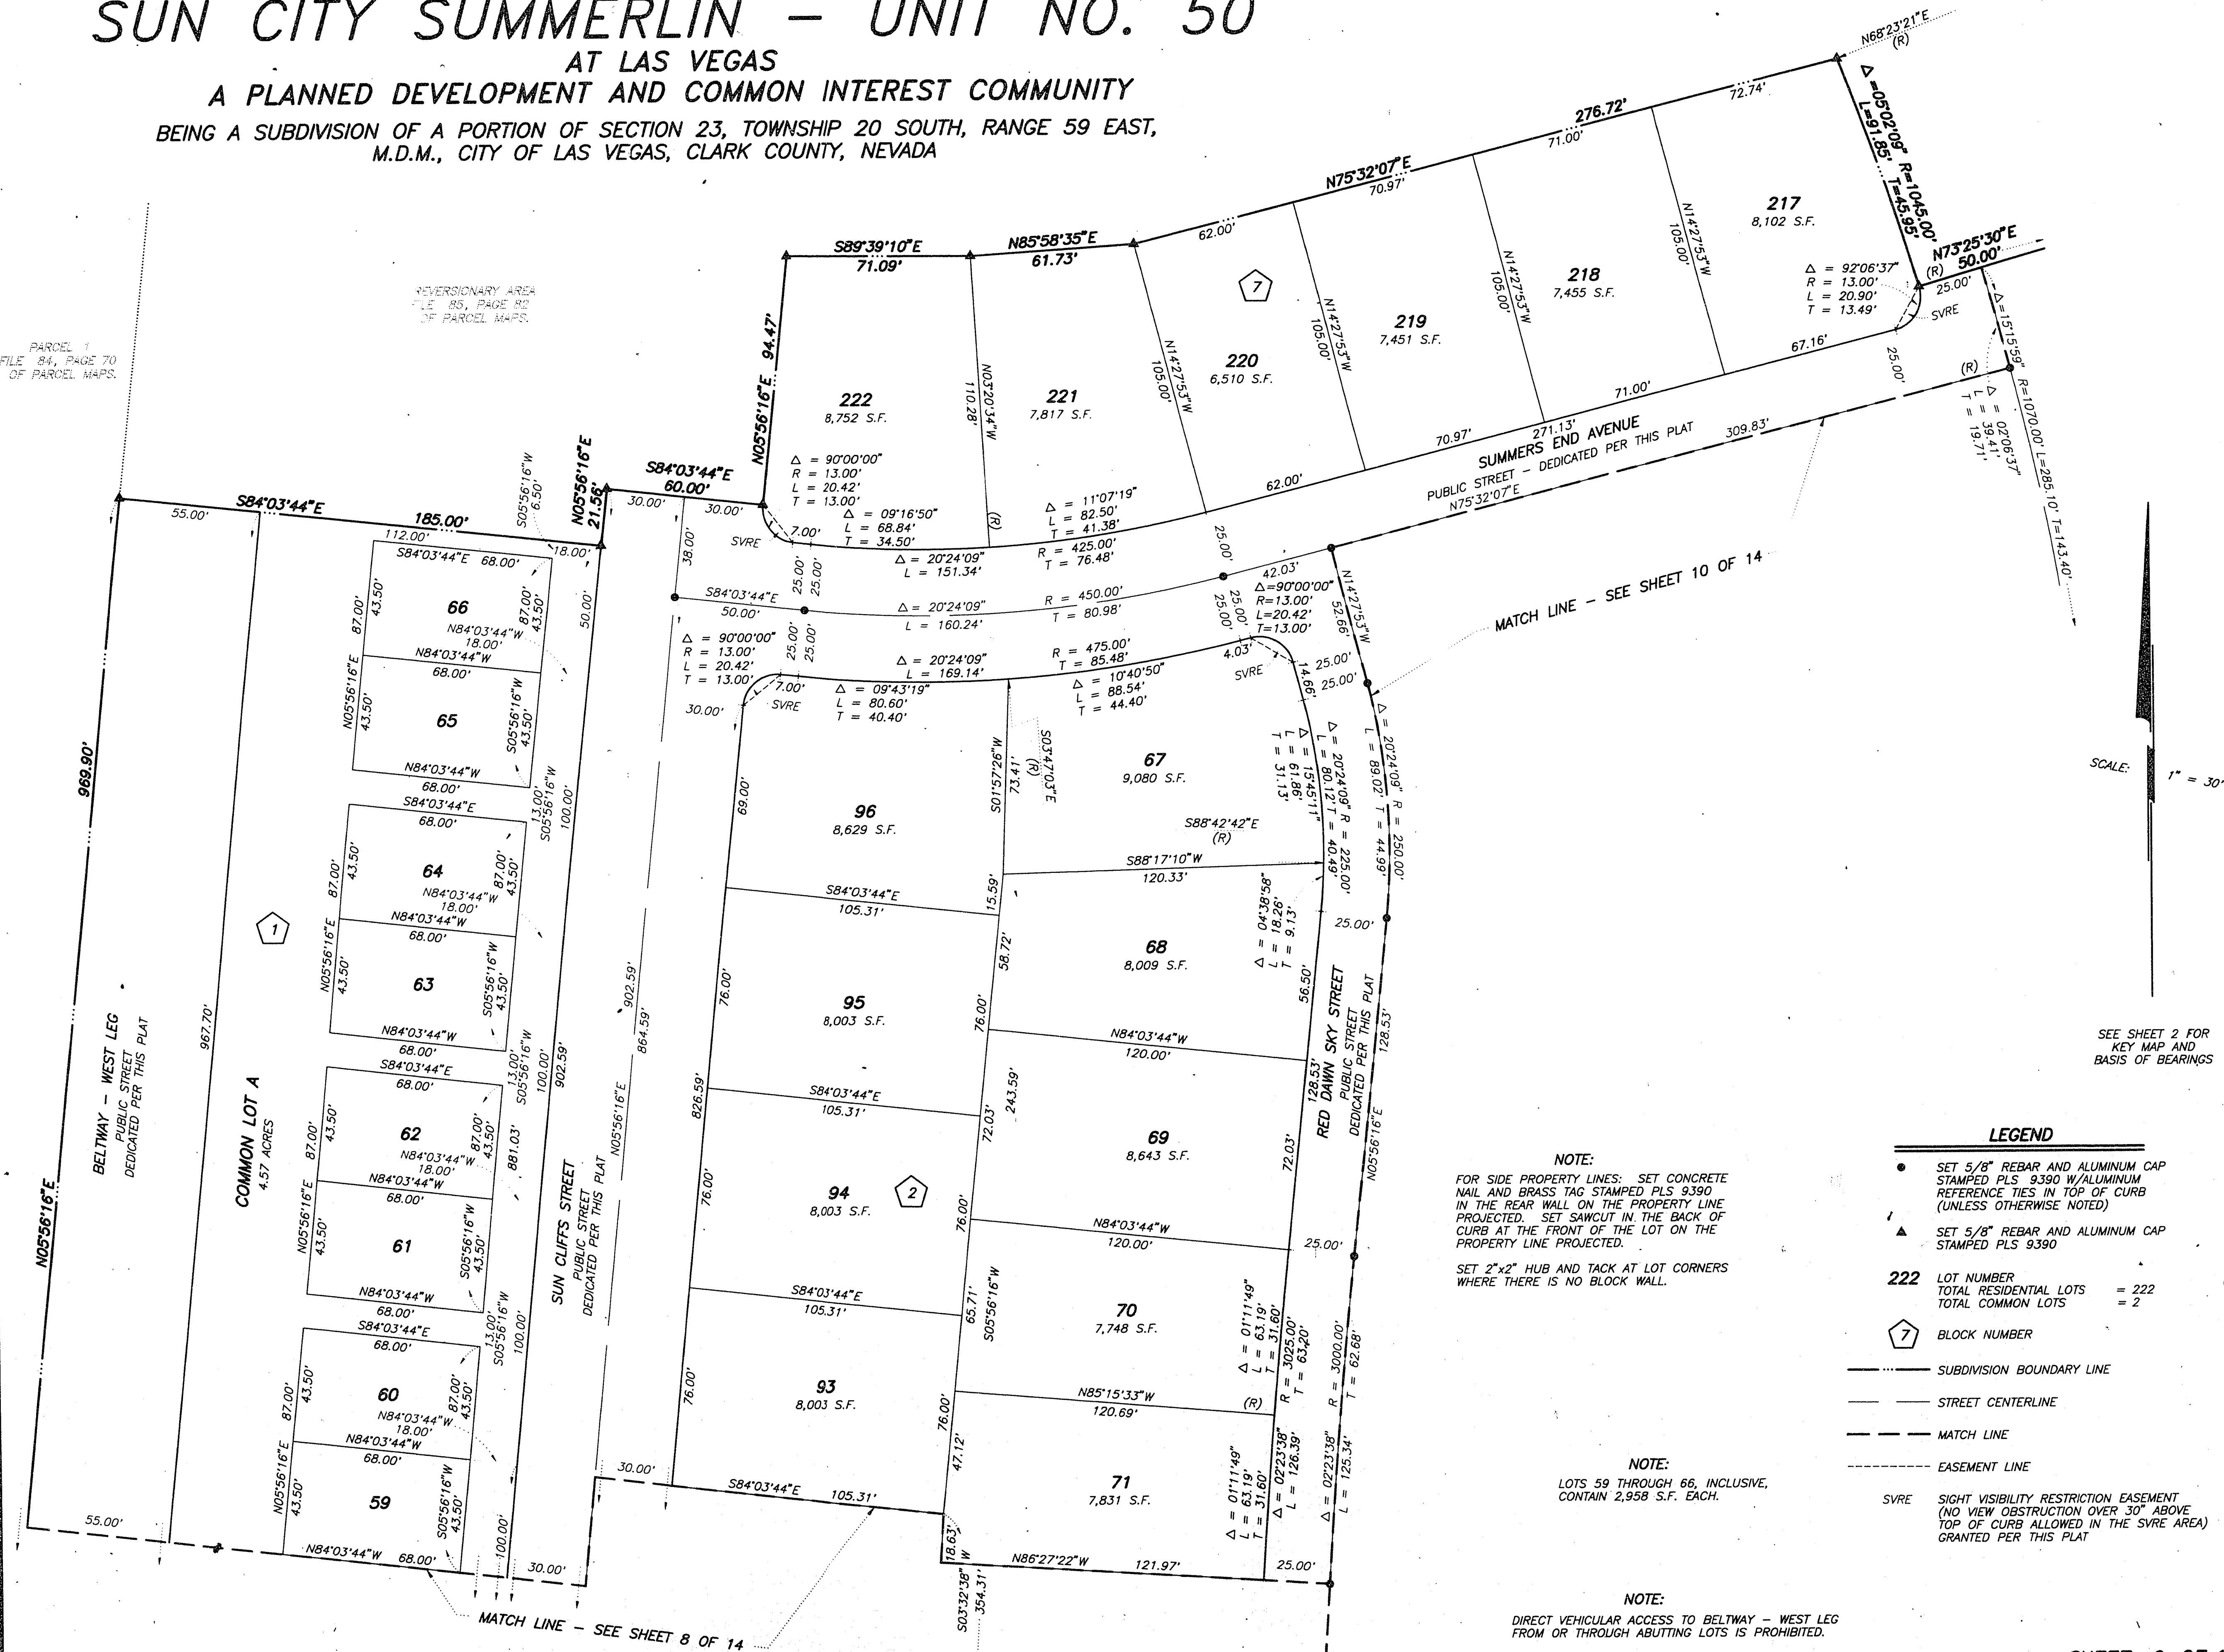

MATCH LINE - SEE SHEET 10 OF 14

SCALE:
1" = 30'

SEE SHEET 2 FOR
KEY MAP AND
BASIS OF BEARINGS

NOTE:

FOR SIDE PROPERTY LINES: SET CONCRETE
NAIL AND BRASS TAG STAMPED PLS 9390
IN THE REAR WALL ON THE PROPERTY LINE
PROJECTED. SET SAWCUT IN THE BACK OF
CURB AT THE FRONT OF THE LOT ON THE
PROPERTY LINE PROJECTED.

SET 2"x2" HUB AND TACK AT LOT CORNERS
WHERE THERE IS NO BLOCK WALL.

NOTE:

LOTS 59 THROUGH 66, INCLUSIVE,
CONTAIN 2,958 S.F. EACH.

NOTE:

DIRECT VEHICULAR ACCESS TO BELTWAY - WEST LEG
FROM OR THROUGH ABUTTING LOTS IS PROHIBITED.

LEGEND

- SET 5/8" REBAR AND ALUMINUM CAP
STAMPED PLS 9390 W/ALUMINUM
REFERENCE TIES IN TOP OF CURB
(UNLESS OTHERWISE NOTED)
- ▲ SET 5/8" REBAR AND ALUMINUM CAP
STAMPED PLS 9390

222 LOT NUMBER
TOTAL RESIDENTIAL LOTS = 222
TOTAL COMMON LOTS = 2

7 BLOCK NUMBER

--- SUBDIVISION BOUNDARY LINE

--- STREET CENTERLINE

--- MATCH LINE

--- EASEMENT LINE

SVRE SIGHT VISIBILITY RESTRICTION EASEMENT
(NO VIEW OBSTRUCTION OVER 30' ABOVE
TOP OF CURB ALLOWED IN THE SVRE AREA)
GRANTED PER THIS PLAT

SHEET 9 OF 14

Book 75 Page 48
4141-50