


960807

29-12-32

FINAL MAP OF  
**SUN CITY SUMMERLIN – UNIT NO. 50**  
AT LAS VEGAS

A PLANNED DEVELOPMENT AND COMMON INTEREST COMMUNITY

BEING A SUBDIVISION OF A PORTION OF SECTION 23, TOWNSHIP 20 SOUTH, RANGE 59 EAST, M.D.M., CITY OF LAS VEGAS, CLARK COUNTY, NEVADA

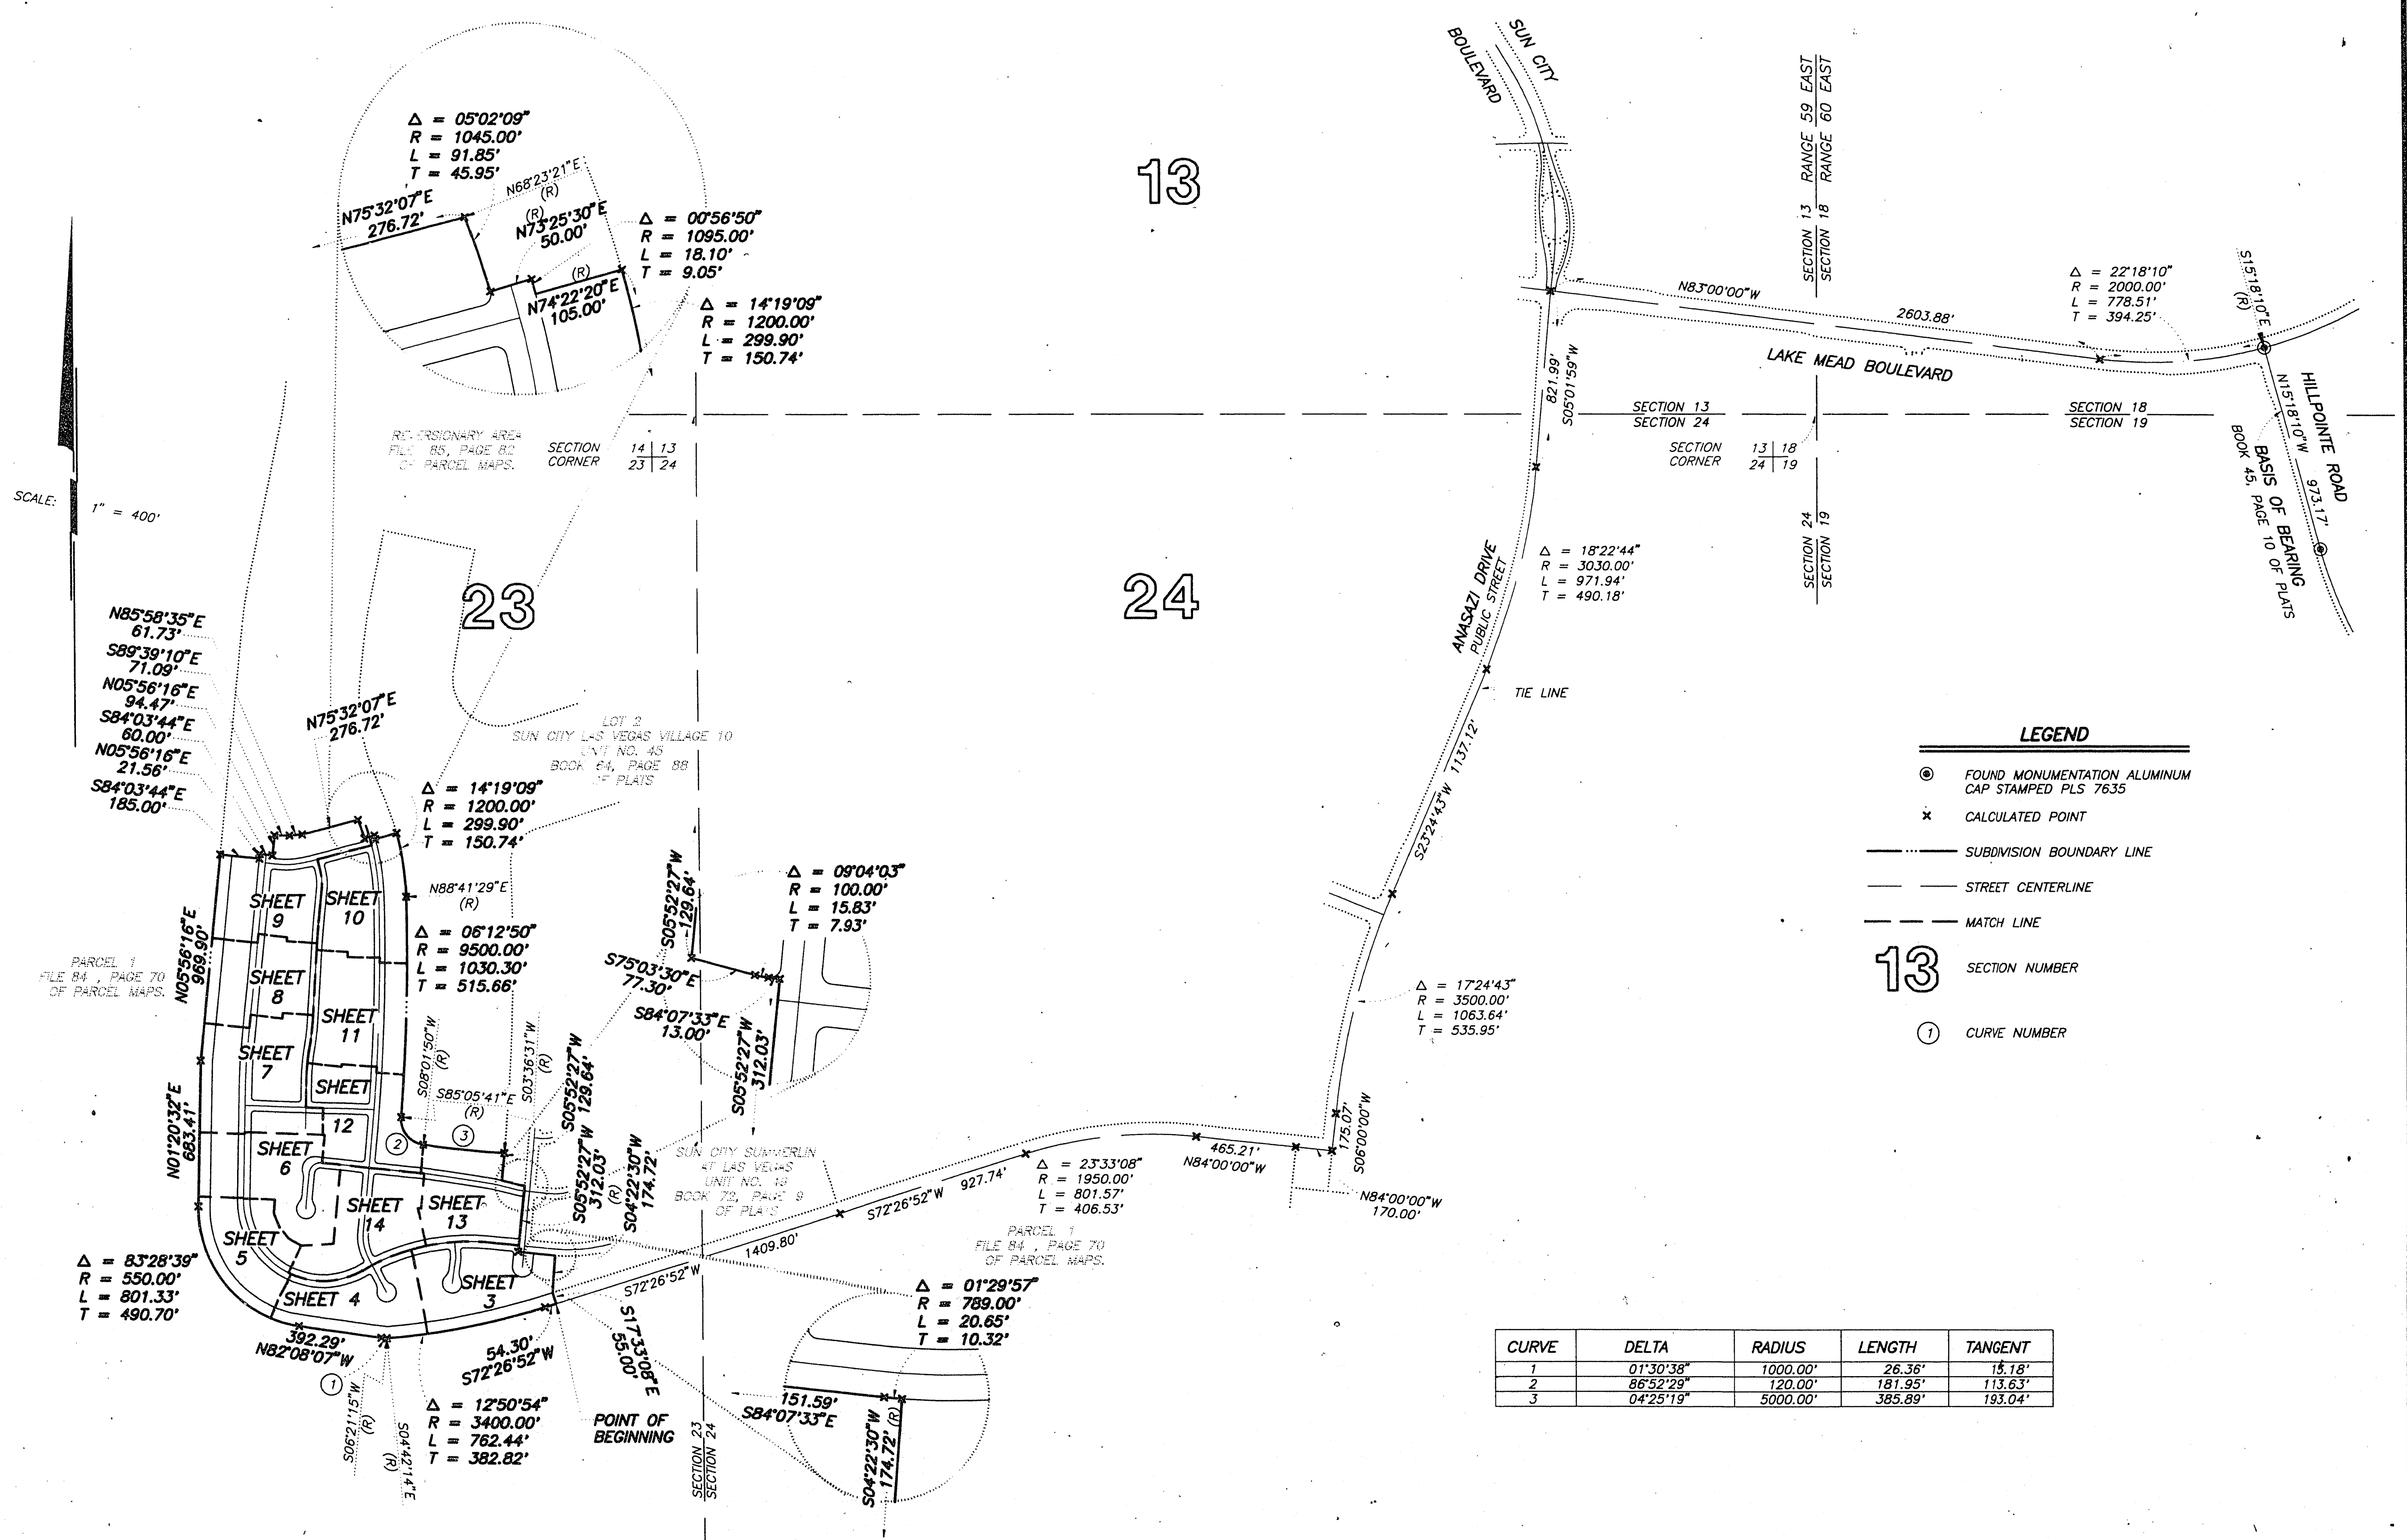

**LEGEND**

- FOUND MONUMENTATION ALUMINUM CAP STAMPED PLS 7635
- ✱ CALCULATED POINT
- SUBDIVISION BOUNDARY LINE
- STREET CENTERLINE
- MATCH LINE
- 13 SECTION NUMBER
- ① CURVE NUMBER

| CURVE | DELTA     | RADIUS   | LENGTH  | TANGENT |
|-------|-----------|----------|---------|---------|
| 1     | 01°30'38" | 1000.00' | 26.36'  | 15.18'  |
| 2     | 86°52'29" | 120.00'  | 181.95' | 113.63' |
| 3     | 04°25'19" | 5000.00' | 385.89' | 193.04' |