



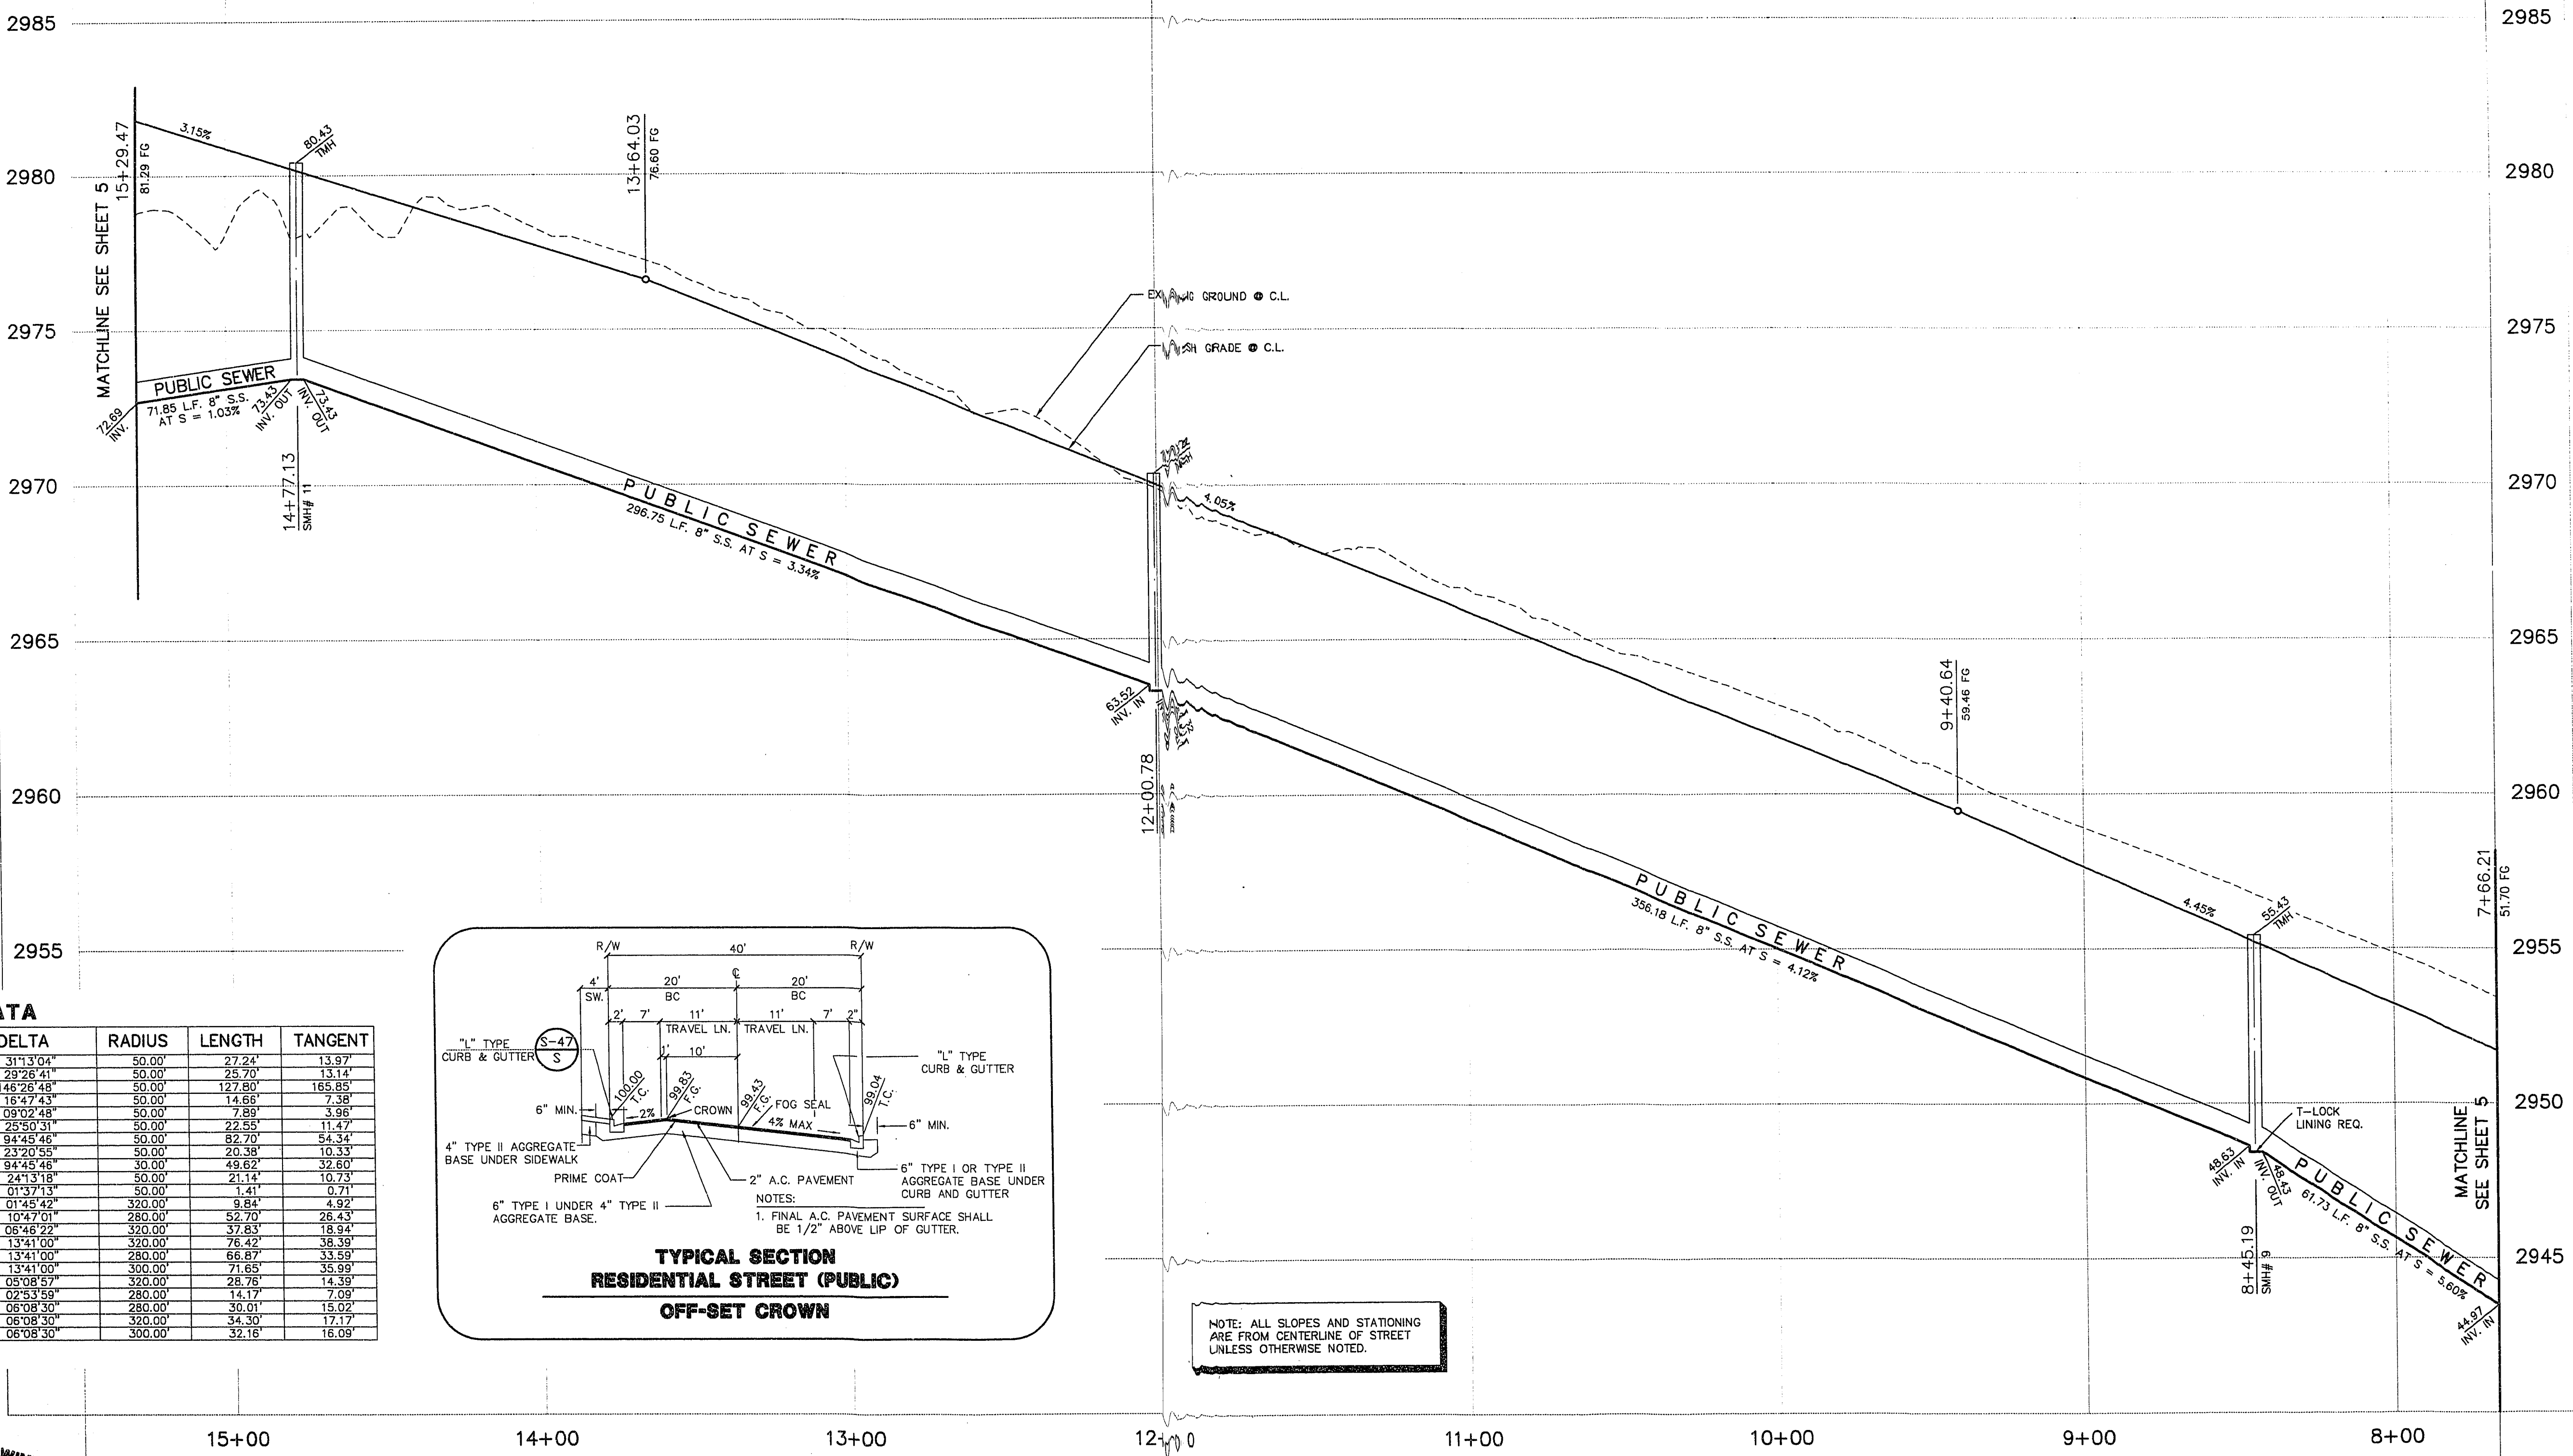

CURVE DATA



CURVE	DELTA	RADIUS	LENGTH	TANGENT
1	311.304°	50.00'	27.22'	13.37'
2	292.541°	50.00'	25.70'	13.14'
3	148.2648°	50.00'	127.80'	165.85'
4	164.743°	50.00'	14.66'	7.38'
5	090.0248°	50.00'	7.89'	3.98'
6	255.3031°	50.00'	22.55'	11.47'
7	94.4546°	50.00'	82.70'	54.34'
8	83.2055°	50.00'	20.38'	10.33'
9	84.4546°	30.00'	19.62'	32.60'
10	241.318°	50.00'	21.14'	10.73'
11	01.3713°	50.00'	1.41'	0.71'
12	01.4542°	30.00'	9.84'	4.92'
13	104.701°	280.00'	52.70'	26.43'
14	06.4622°	320.00'	57.83'	18.94'
15	134.100°	320.00'	76.42'	38.30'
16	134.100°	280.00'	66.87'	33.59'
17	134.100°	300.00'	71.65'	35.99'
18	05.083°	320.00'	28.75'	14.39'
19	02.5359°	280.00'	14.17'	7.09'
20	06.0830°	280.00'	30.01'	15.02'
21	06.0830°	320.00'	34.30'	17.17'
22	06.0830°	300.00'	32.18'	16.09'

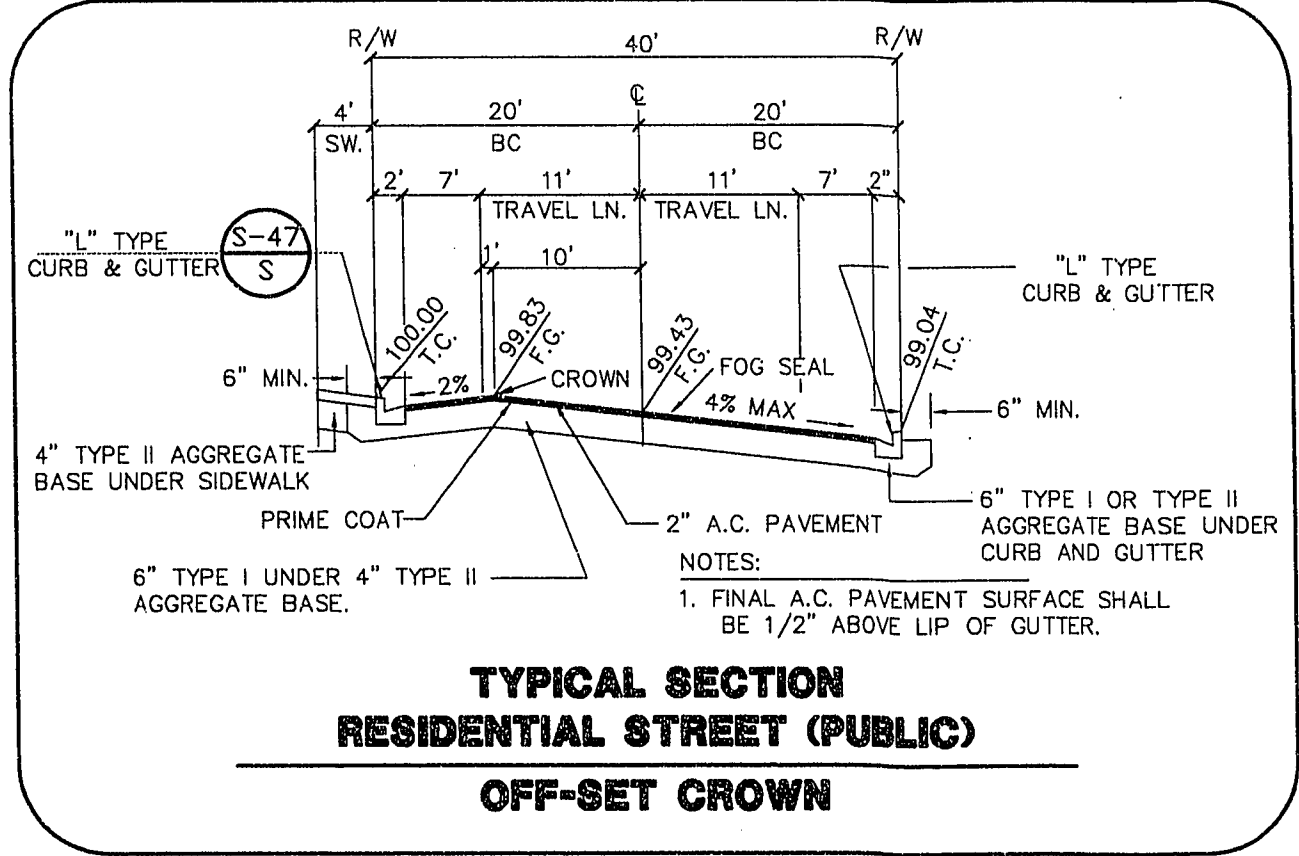

NOTE: ALL SLOPES AND STATIONING ARE FROM CENTERLINE OF STREET UNLESS OTHERWISE NOTED.


PROFILE

HORIZ. 1" = 30'
SCALE: VERT. 1" = 3'

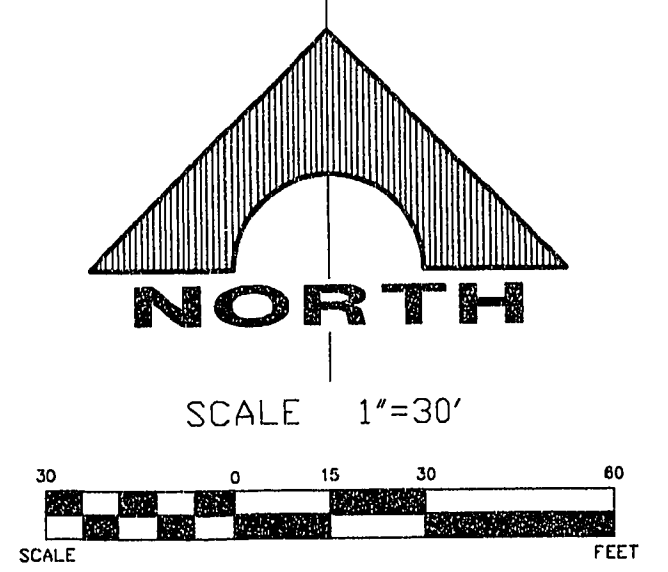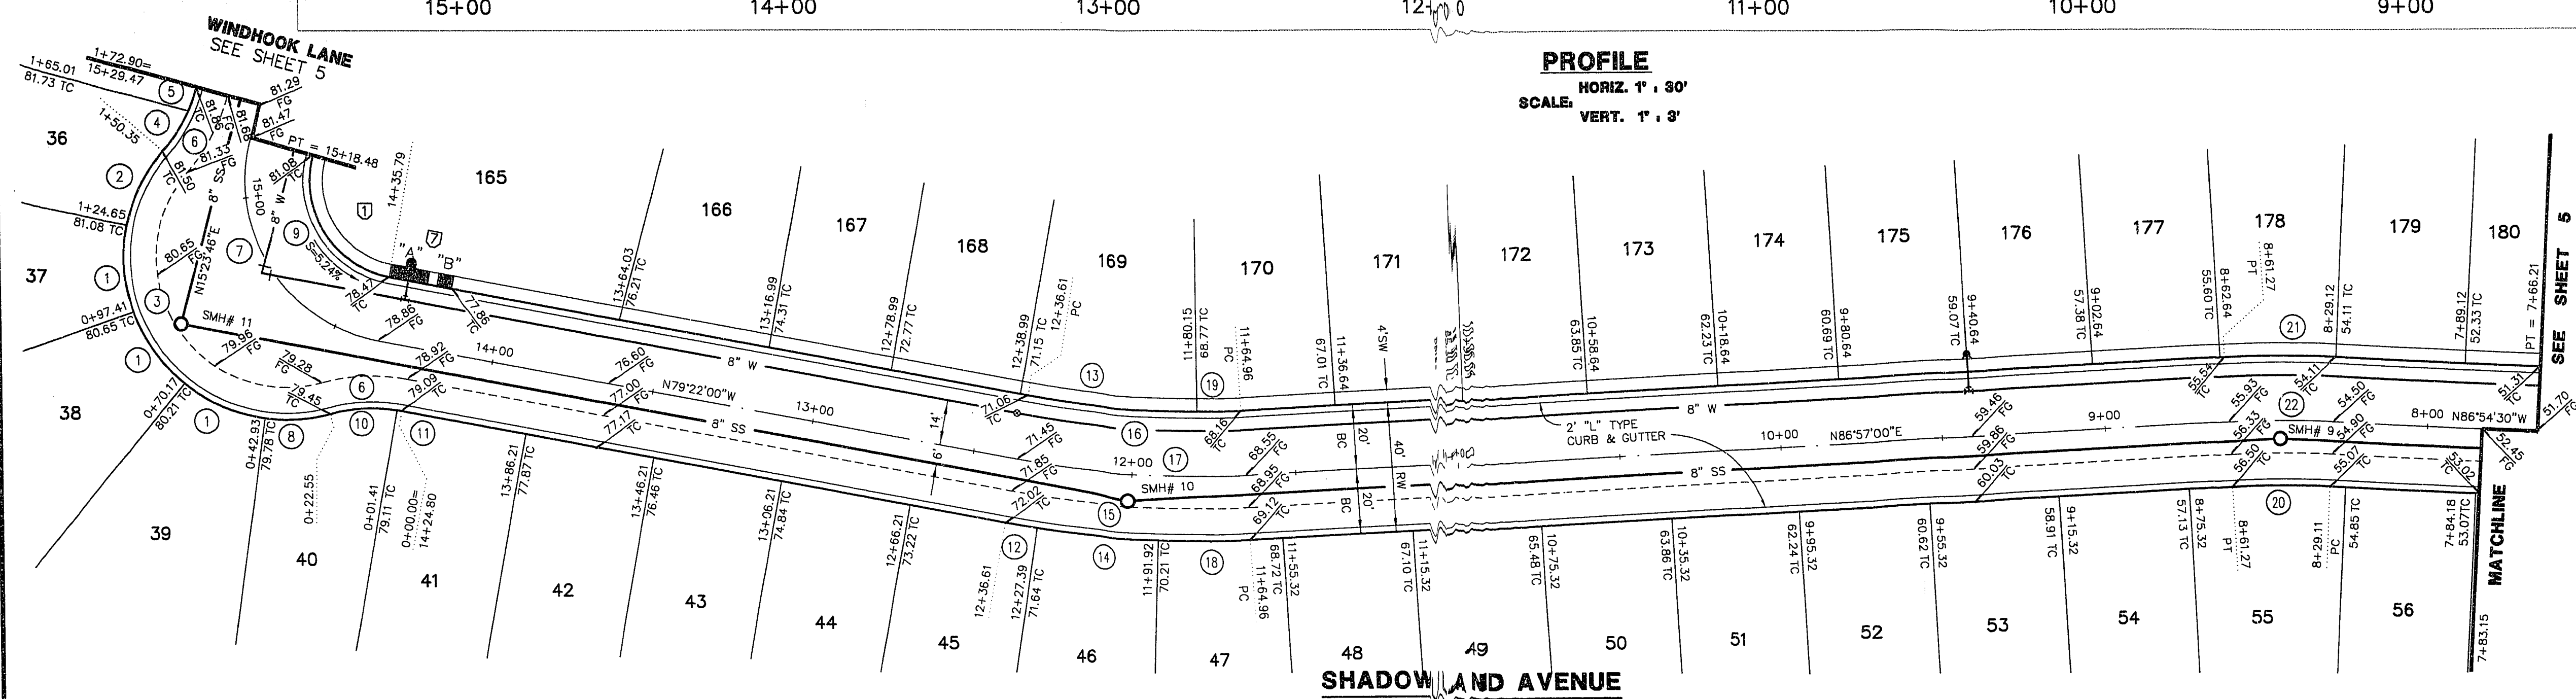

RAMP TRANSITION LENGTHS				
RAMP NO.	GRADE %	"A" (FT) MIN.	"B" (FT) MIN.	CASE
7	3.01 TO 4	12.0'	4.5'	III

SEE SUMNERLIN IMPROVEMENT STANDARDS
S-77

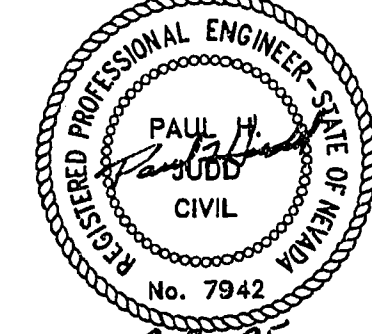

RECOMMENDED	7942	DATE	APPROVAL
PAUL H. JUDD	R.P.E. NO.	DATE	
G.C. WALLACE, INC. Engineering/Architecture 1535 SOUTH RAINBOW BLVD./LAS VEGAS, NEVADA 89102			
LEWIS HOMES OF NEVADA SYCAMORE RIDGE - UNIT NO. 2 SHADOWLAND AVENUE PLAN & PROFILE STA. 7+66.21 TO STA. 15+29.47			
SHEET 6 OF 10			

JOB NO. 5543.9083

AC/RHMS, SRP-I-05, 7/06/95

11-25-132 107Y-4420-2