




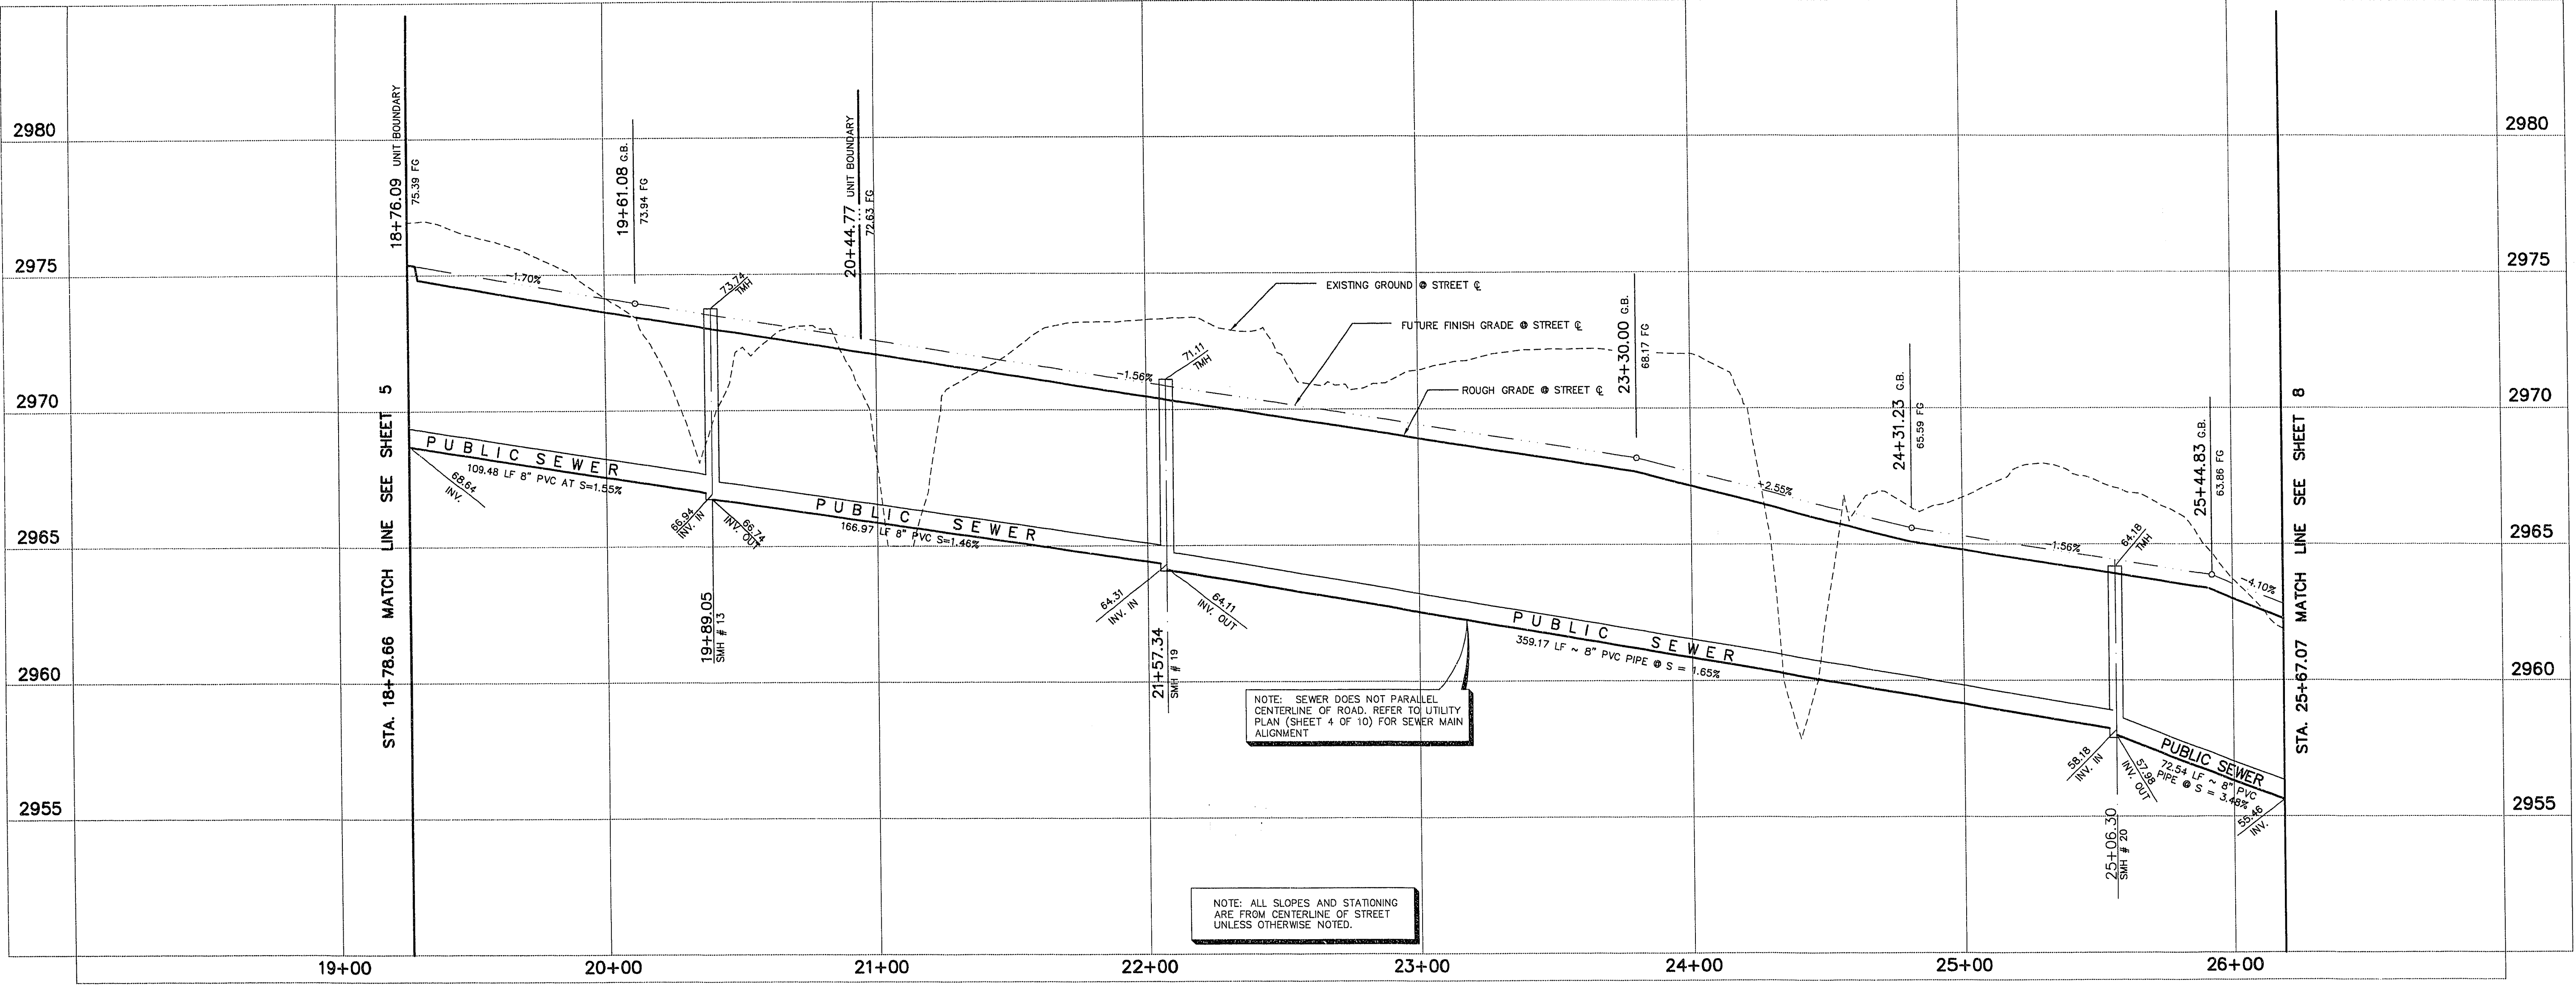


PROFILE
HORIZ. 1" = 30'
SCALE: VERT. 1" = 3'

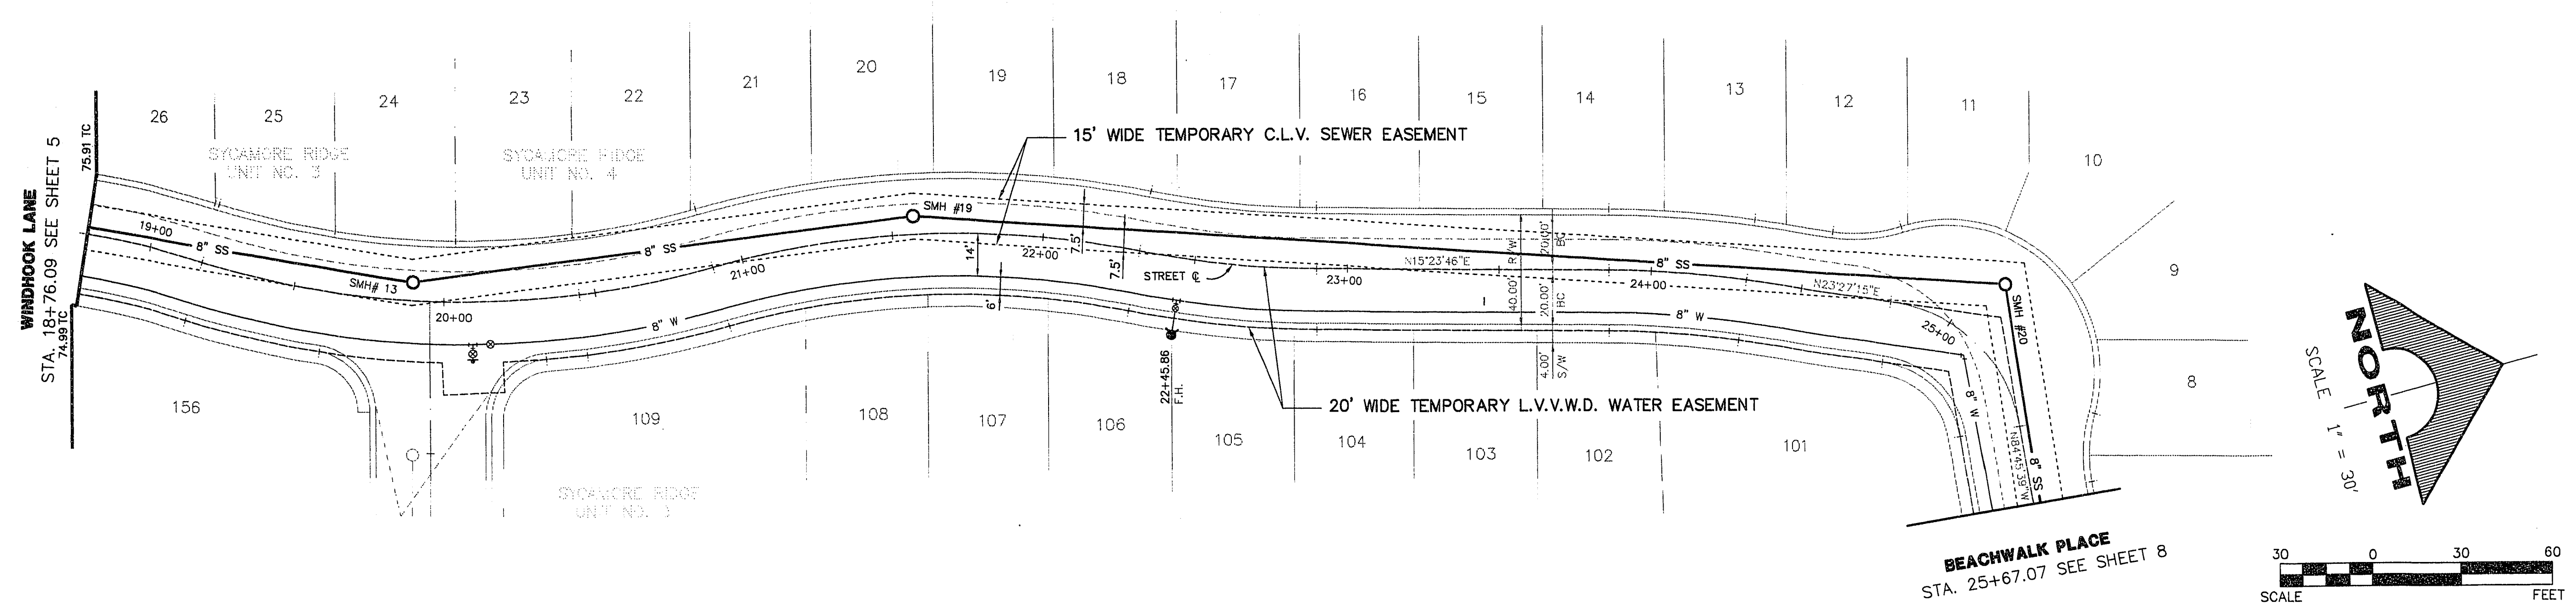

WINDHOOK LANE

BEACHWALK PLACE
STA. 25+67.07 SEE SHEET 8

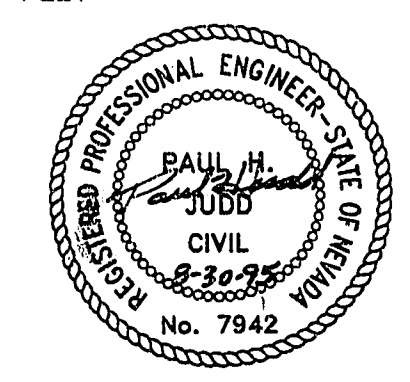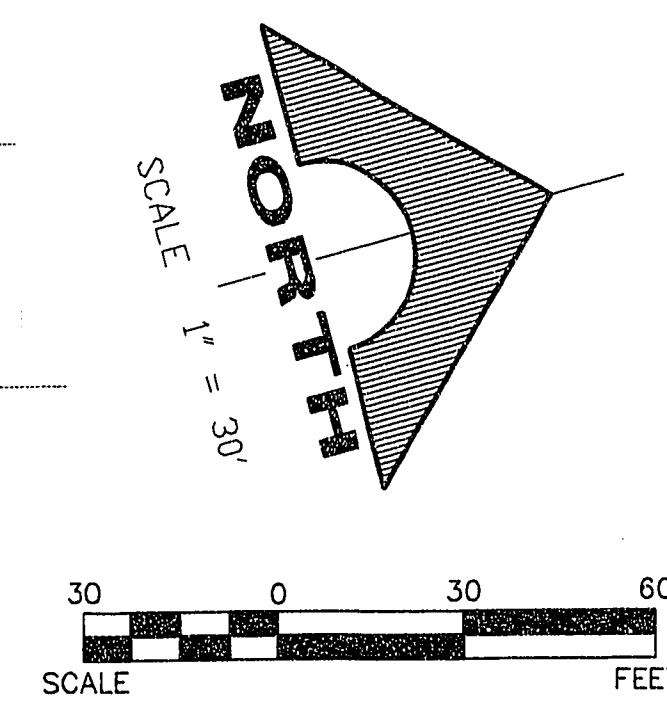

RECOMMENDED		7942	DATE
PAUL H. JUDD		R.P.E. NO.	
1555 SOUTH RAINBOW BLVD./LAS VEGAS, NEVADA 89106		REV.	DATE
G.C. WALLACE, INC.		DESCRIPTION	APPROVAL
Engineering/Architecture			
LEWIS HOMES OF NEVADA			
SYCAMORE RIDGE - UNIT No. 2			
WINDHOOK LANE			
WATER AND SEWER MAIN EXTENSION			
18+76.09 TO 25+67.07			
SHEET			
7			
SHT 7 OF 10			

JOB NO. 5543.9083

1125-133

307Y-4420-2