




WINDHOOK LANE

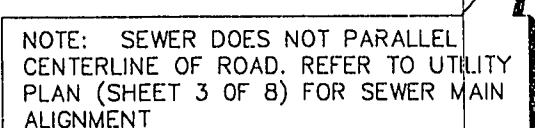



YELLOW KNIFE WAY

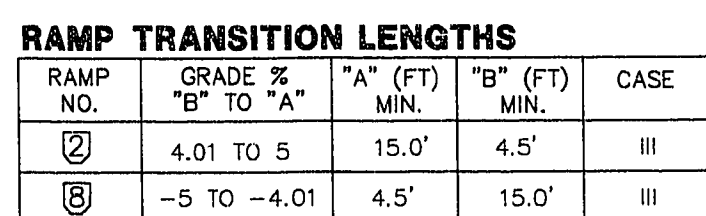

SEE SUMMERLINE IMPROVEMENT STANDARDS
S-77

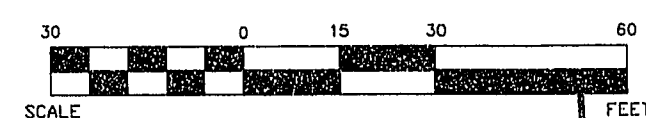

CURVE	DELTA	RADIUS	LENGTH	TWANGENT
1	0720'48"	320.00'	41.03'	20.54'
2	0803'13"	320.00'	1.78'	1.78'
3	0734'19"	320.00'	42.29'	2.18'
4	0808'19"	280.00'	39.77'	19.92'
5	0848'48"	380.00'	42.22'	2.14'
6	0812'57"	280.00'	40.15'	2.01'
7	0803'48"	280.00'	39.40'	1.974'
8	0747'52"	280.00'	38.11'	1.908'
9	2409'08"	280.00'	118.03'	1.908'
10	1843'07"	300.00'	77.07'	3.875'
11	2409'08"	300.00'	126.46'	5.418'
12	0810'08"	320.00'	45.62'	2.14'
13	0928'01"	300.00'	49.39'	2.475'
14	1813'46"	20.00'	26.47'	1.725'
15	84'54"	20.00'	28.64'	1.430'
16	0227'53"	320.00'	13.77'	6.688'
17	0049'59"	320.00'	4.55'	2.33'
18	0427'01"	280.00'	21.75'	10.688'
19	0711'17"	320.00'	40.15'	5.196'
20	1828'50"	320.00'	103.03'	5.196'
21	1828'46"	280.00'	90.14'	4.547'
22	1828'46"	300.00'	96.58'	4.547'
23	1359'45"	280.00'	68.40'	5.437'
24	0540'01"	320.00'	51.65'	15.824'
25	0406'51"	280.00'	36.58'	13.350'
26	0316'14"	280.00'	15.98'	13.350'

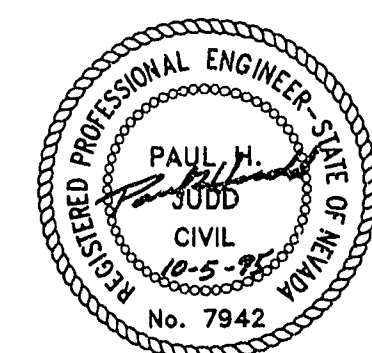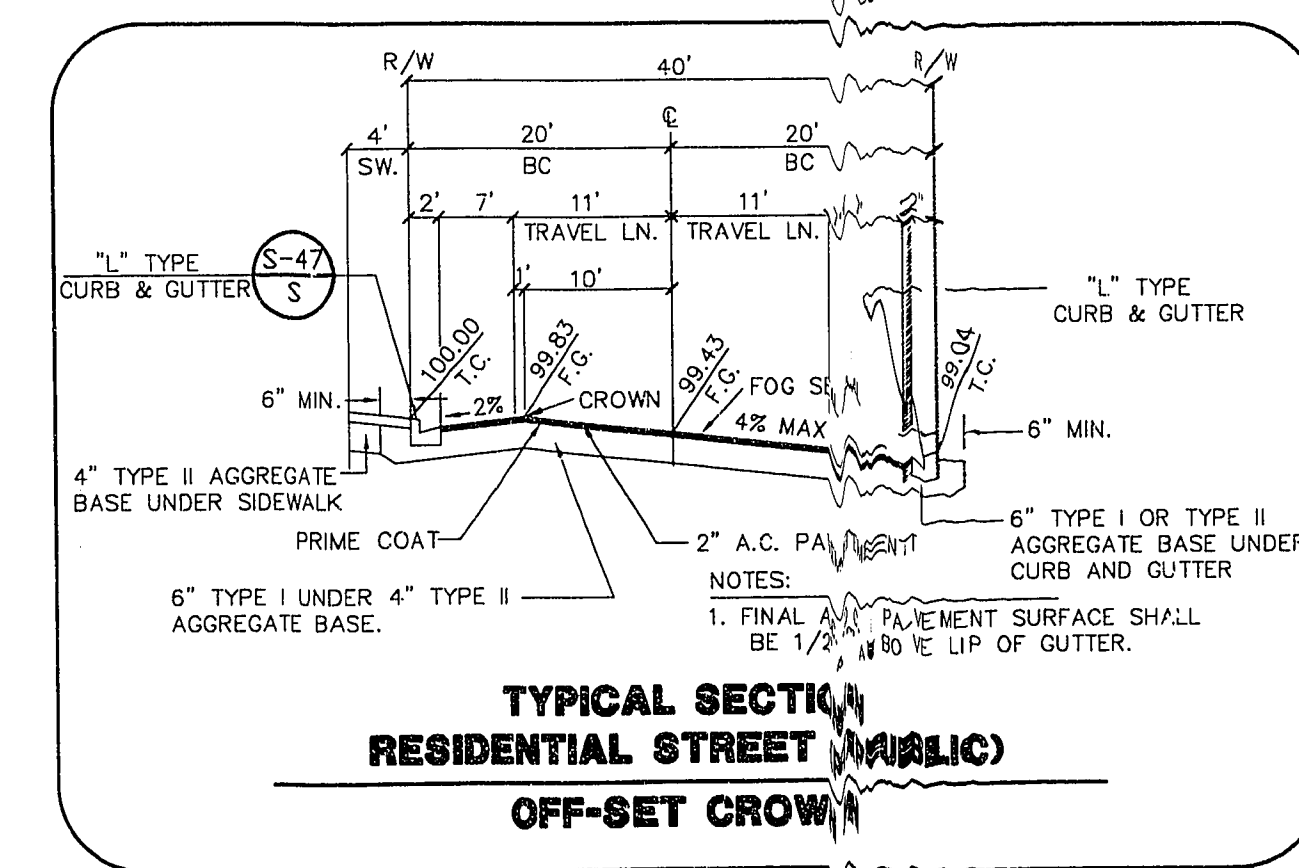

G. C. WALLACE, INC.
Engineering/Architecture

RECOMMENDED	R.P.E. NO.	DATE

[illegible]

SHT 4 OF 8

JOB NO. 5543.9083

AC SR3-1-04 10-05-95

11-25-122

107Y-4420-3