
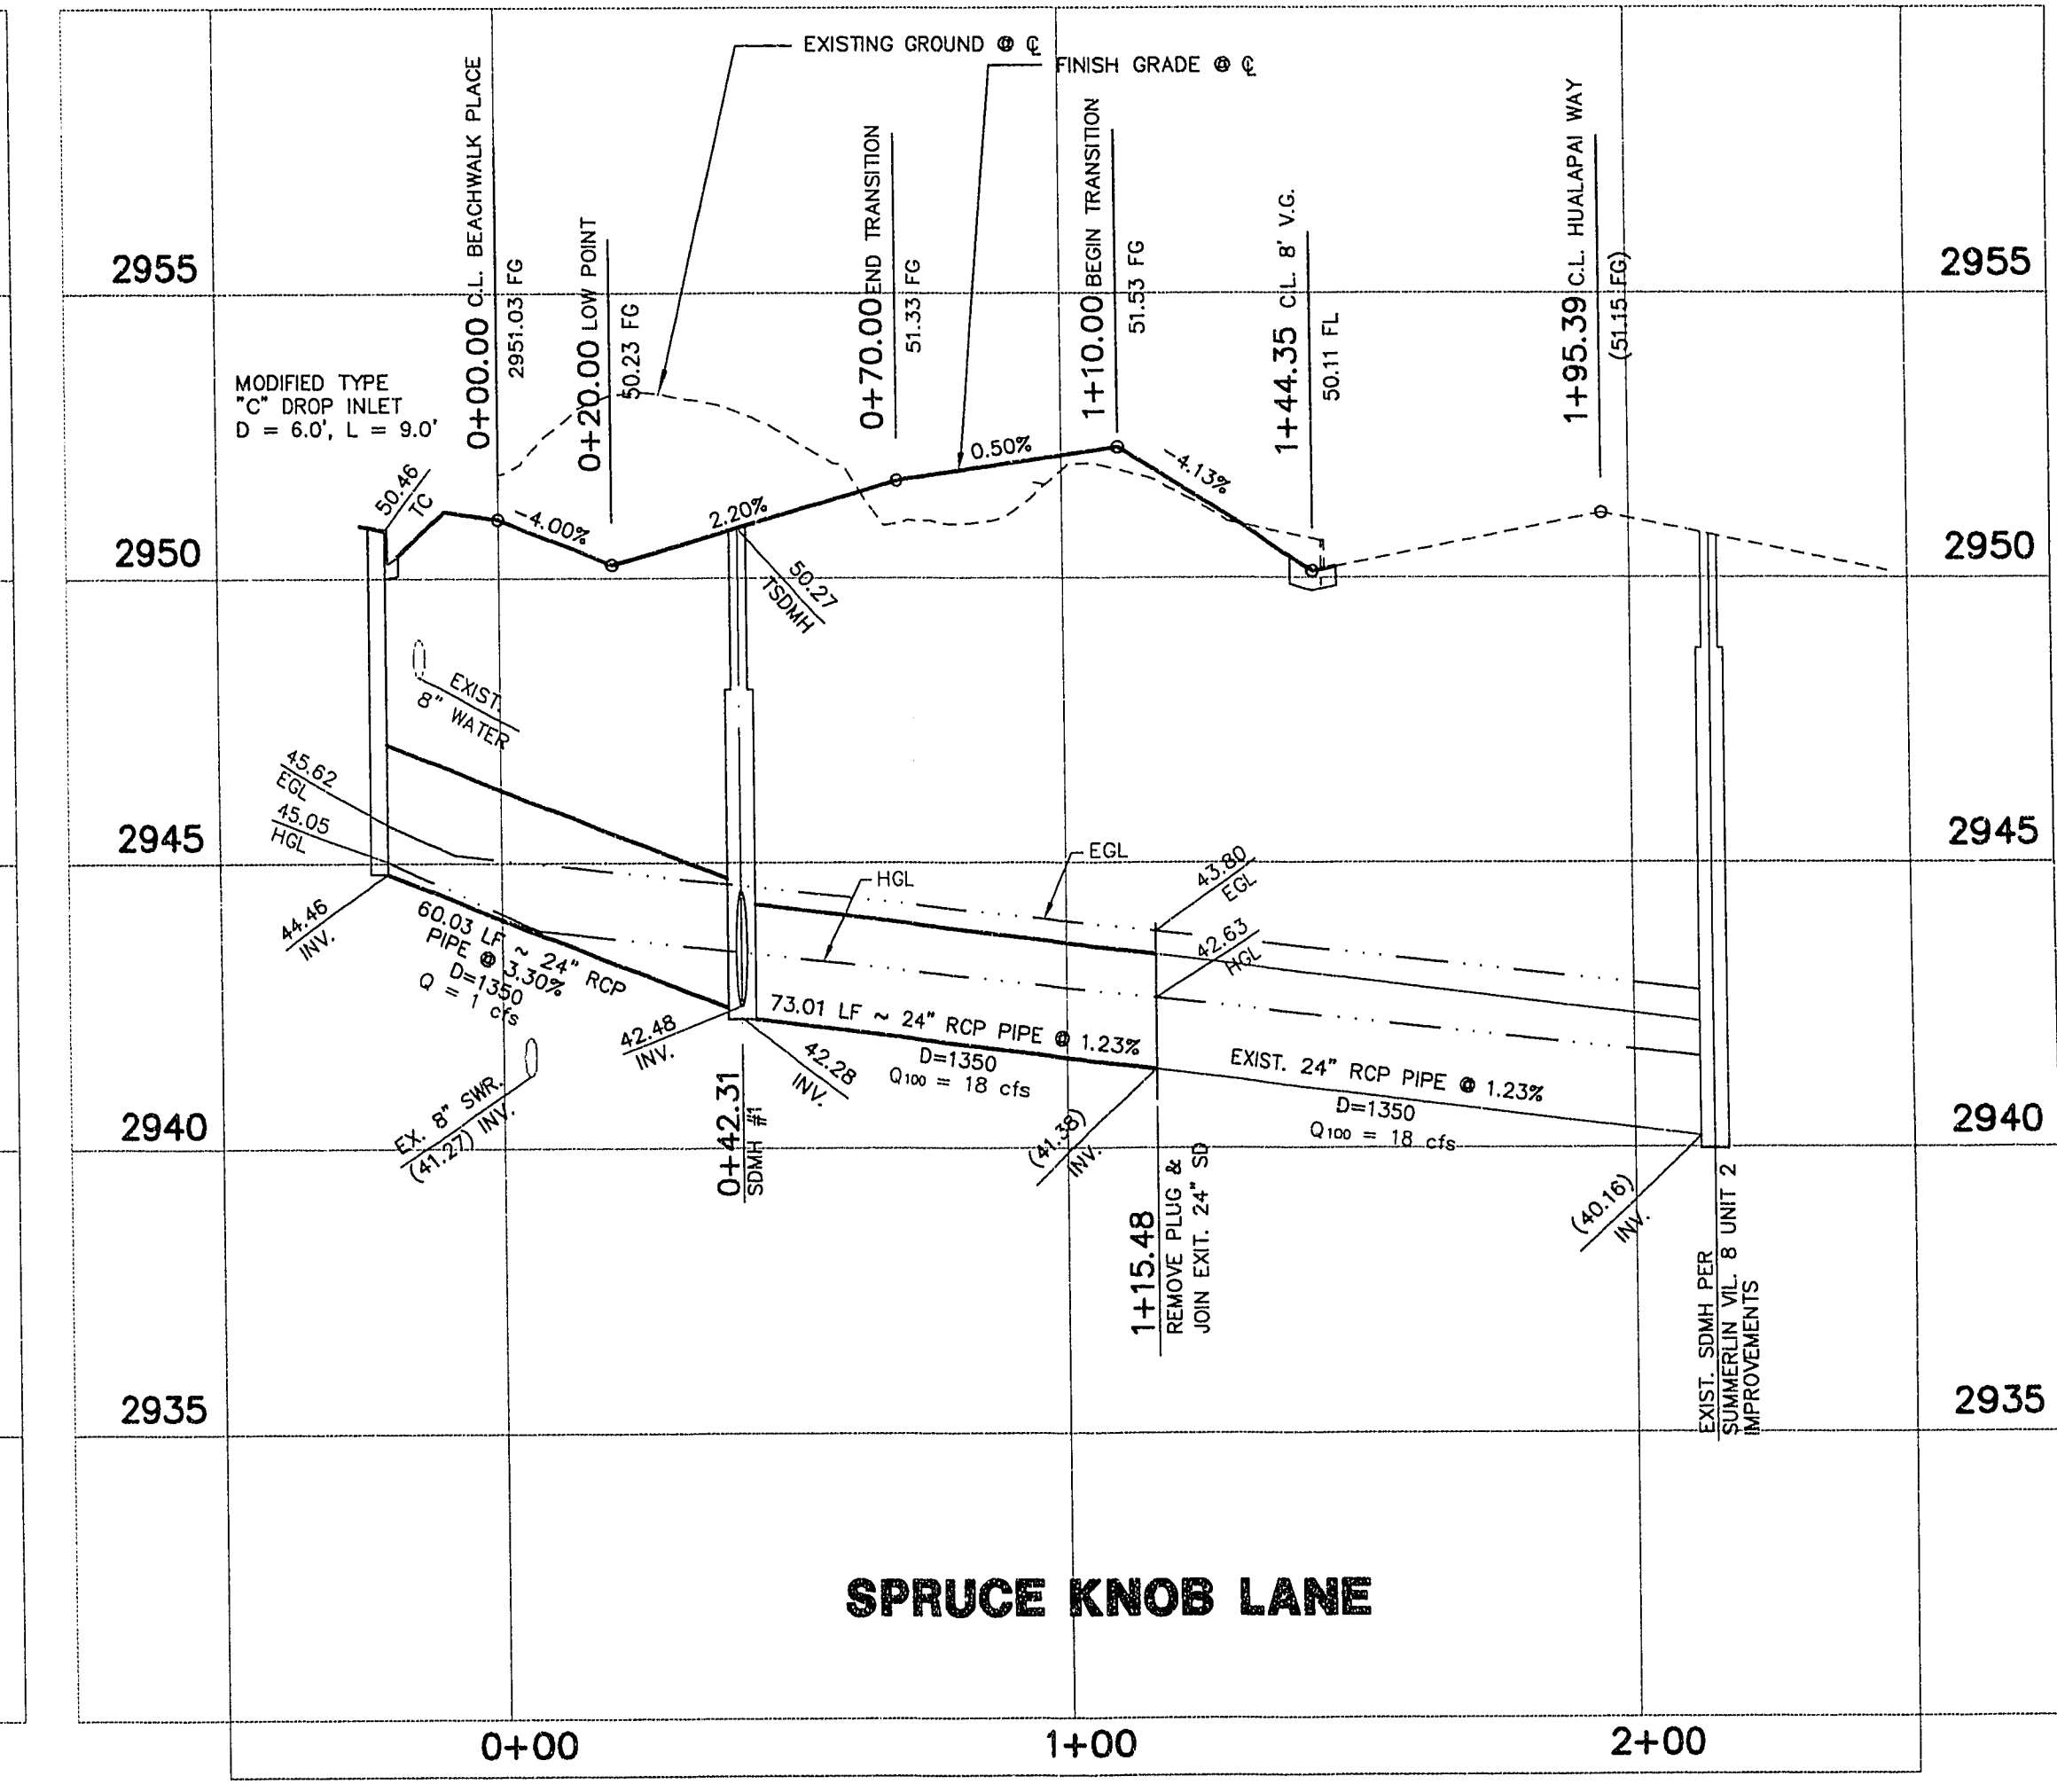





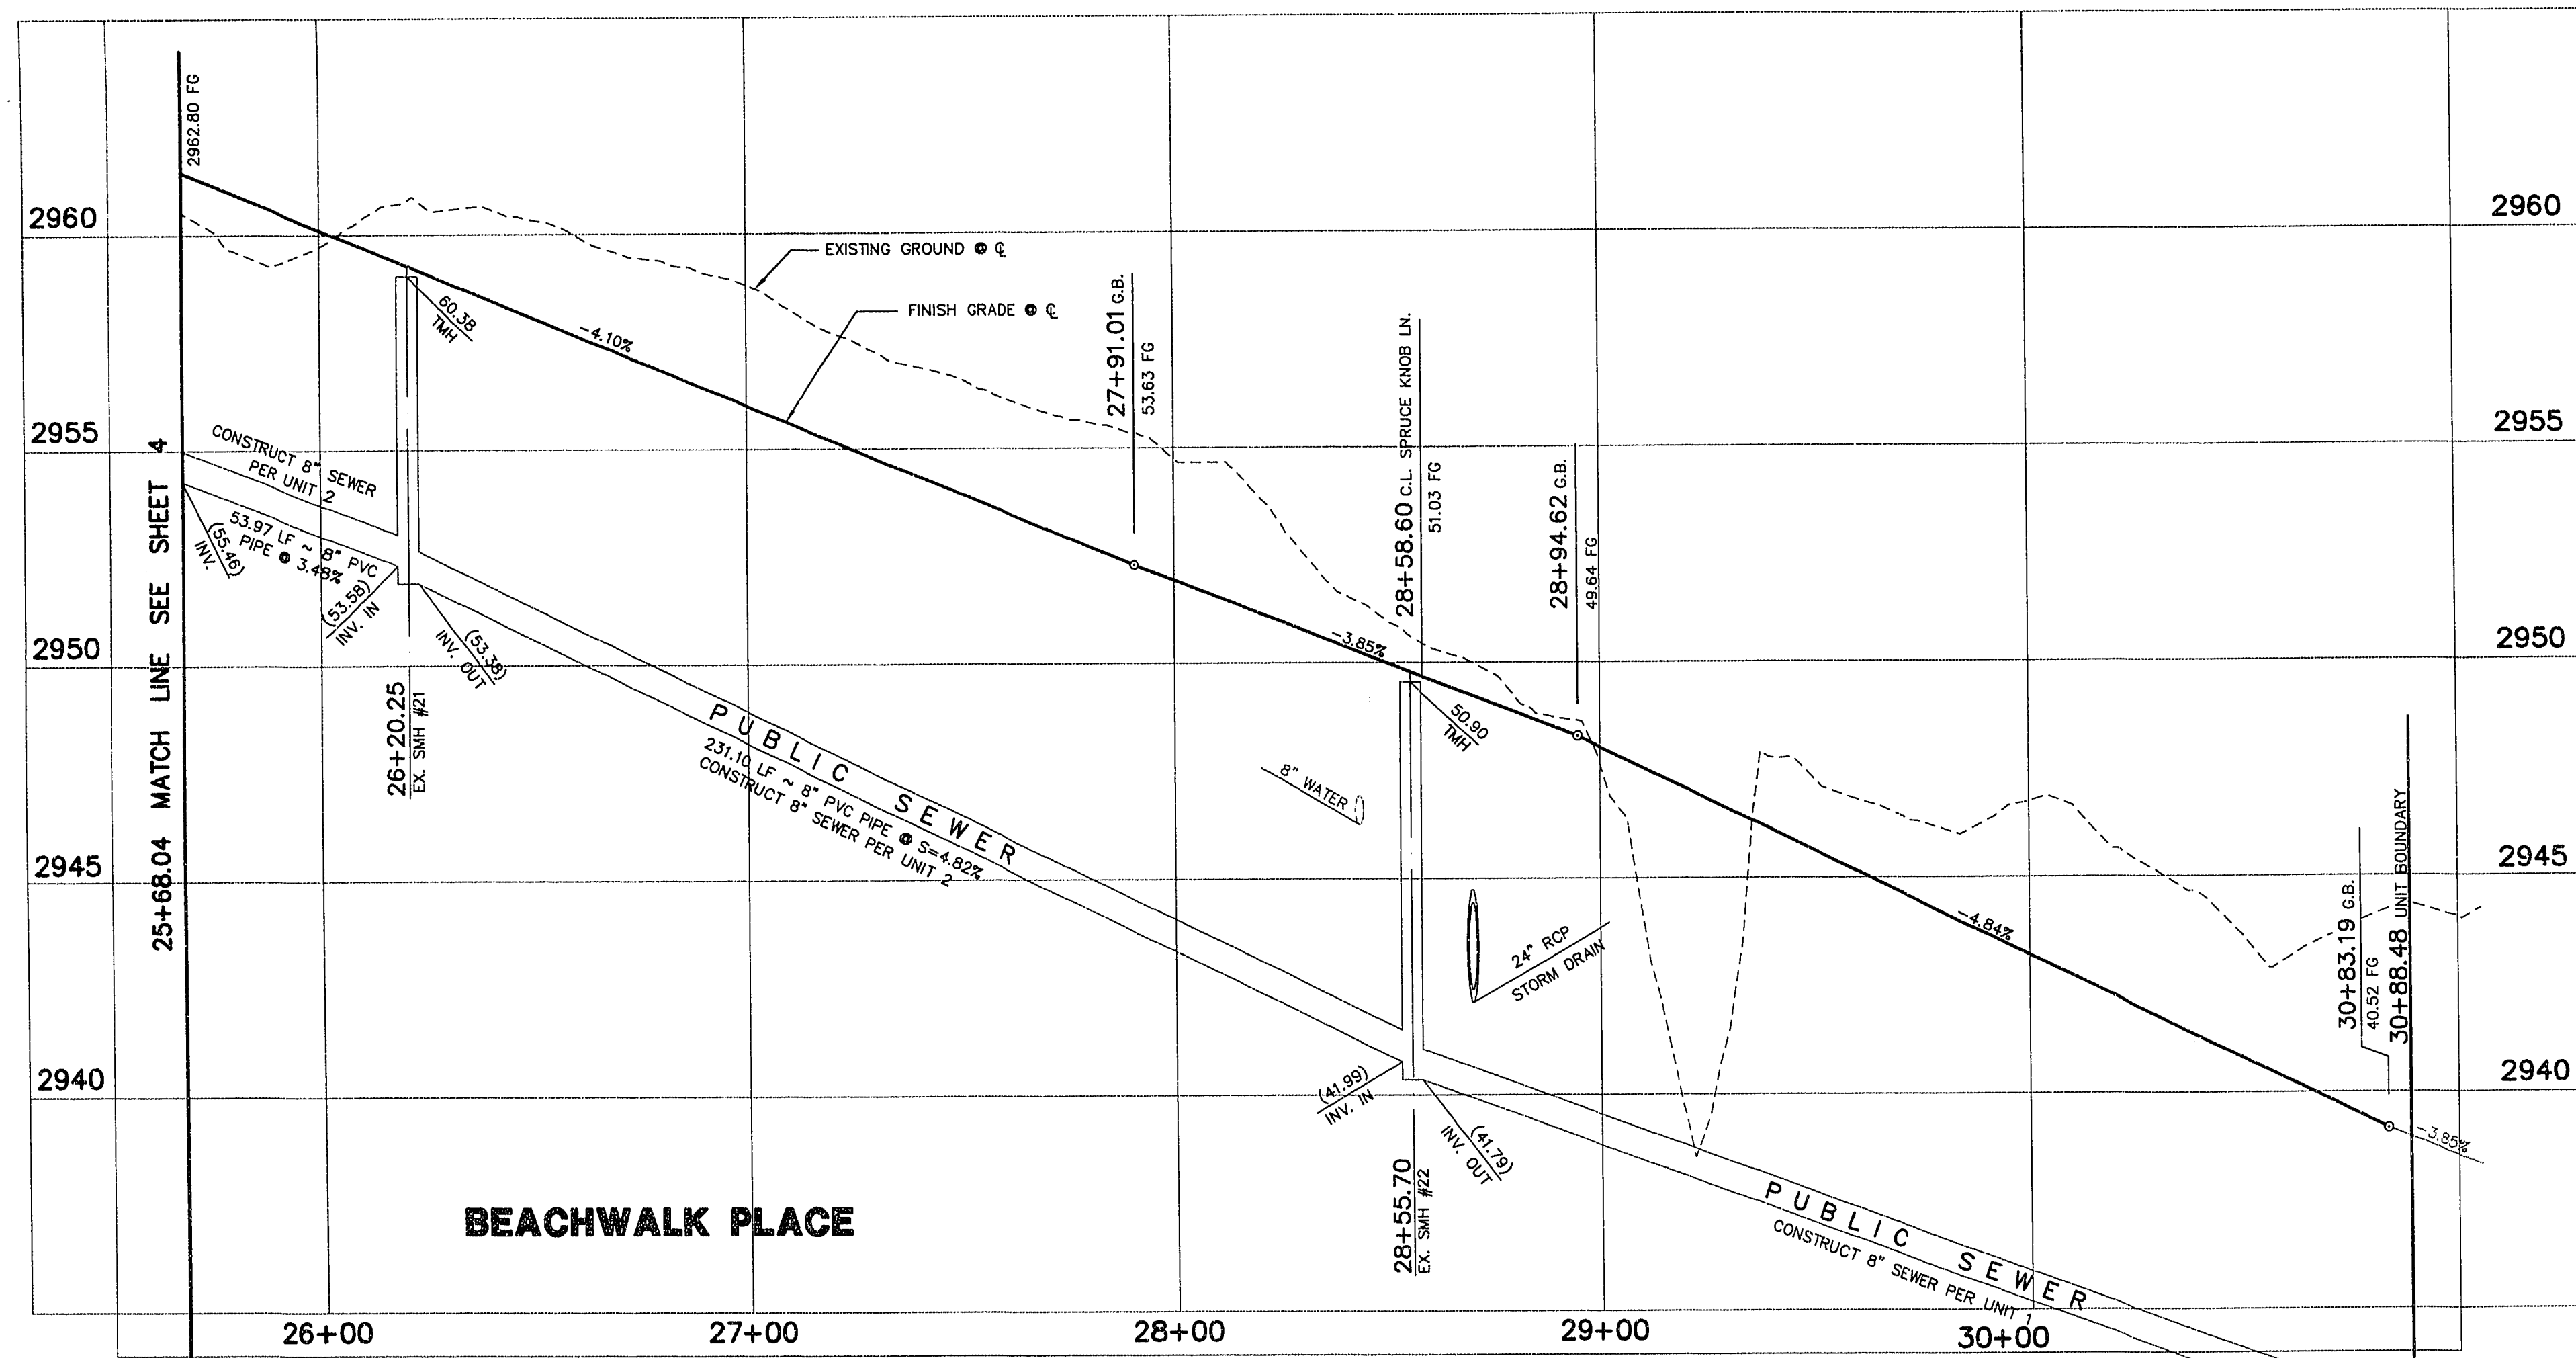


RAMP TRANSITION LENGTHS

RAMP NO.	GRADE %	"A" (FT) MIN.	"B" (FT) MIN.	CASE
7	3.01 TO 4	12.0'	NONE	I
8	5.01 TO 6	NONE	4.5'	I
9	-4 TO -3.01	4.5'	12.0'	III


SEE SUMMERLIN IMPROVEMENT STANDARD
DWG. NO. S-77.

PROFILE
HORIZ. 1" = 30'
SCALE
VERT. 1" = 3'

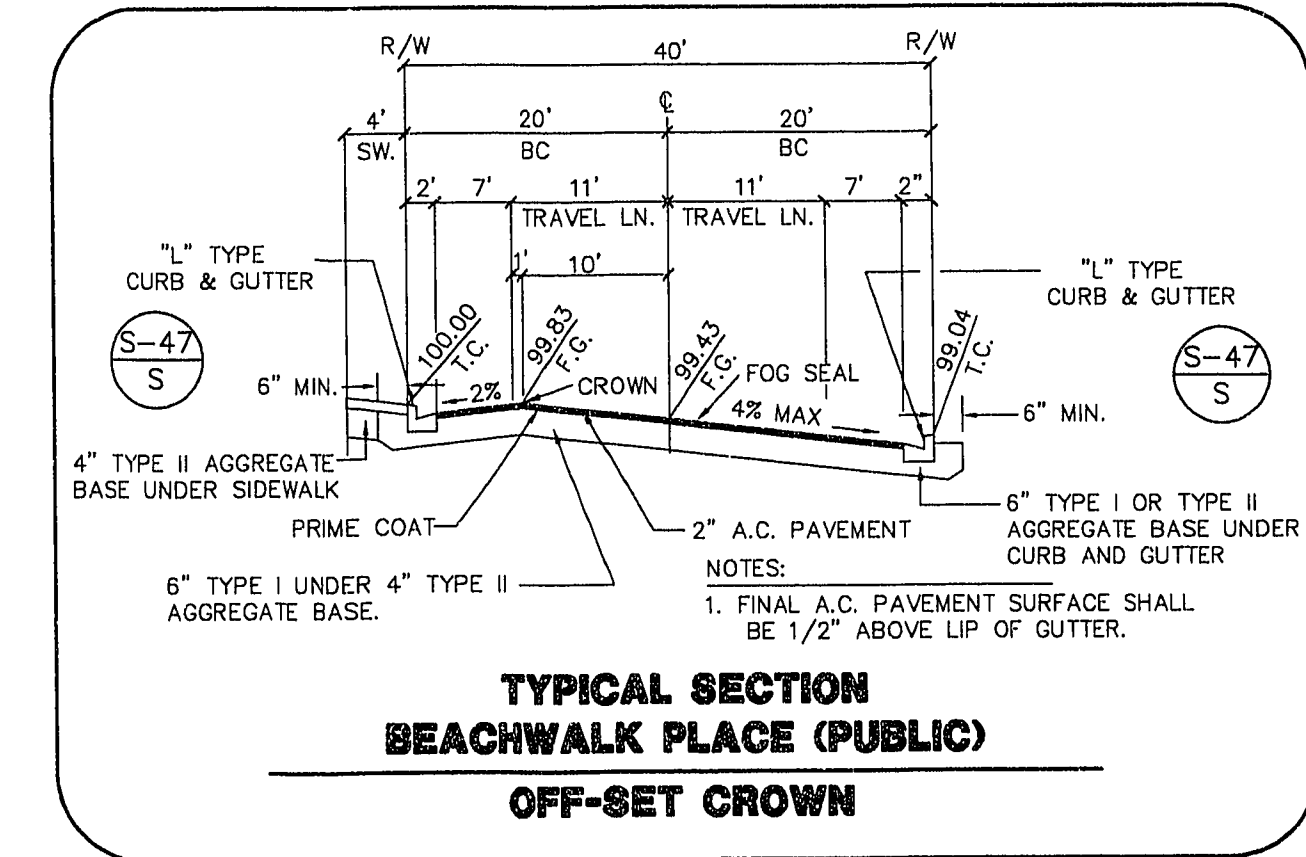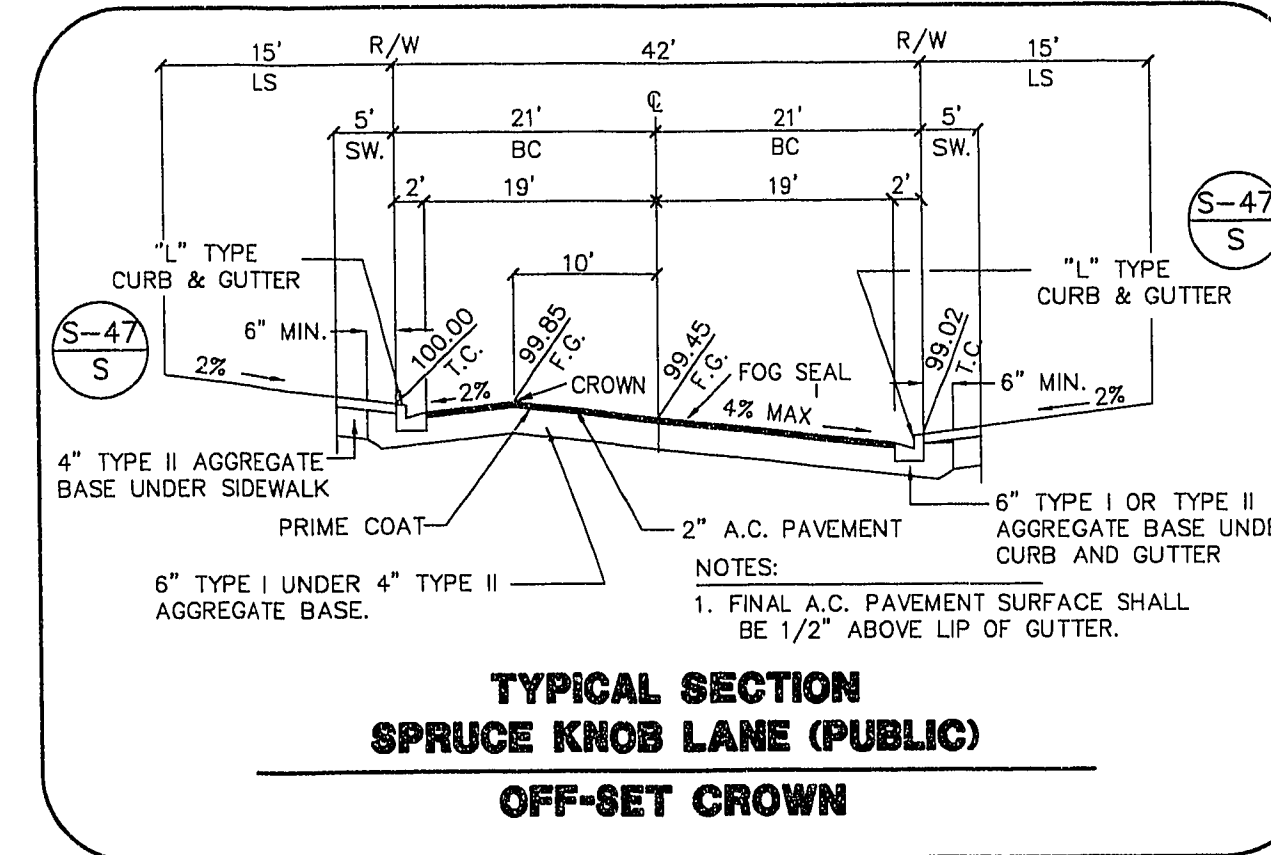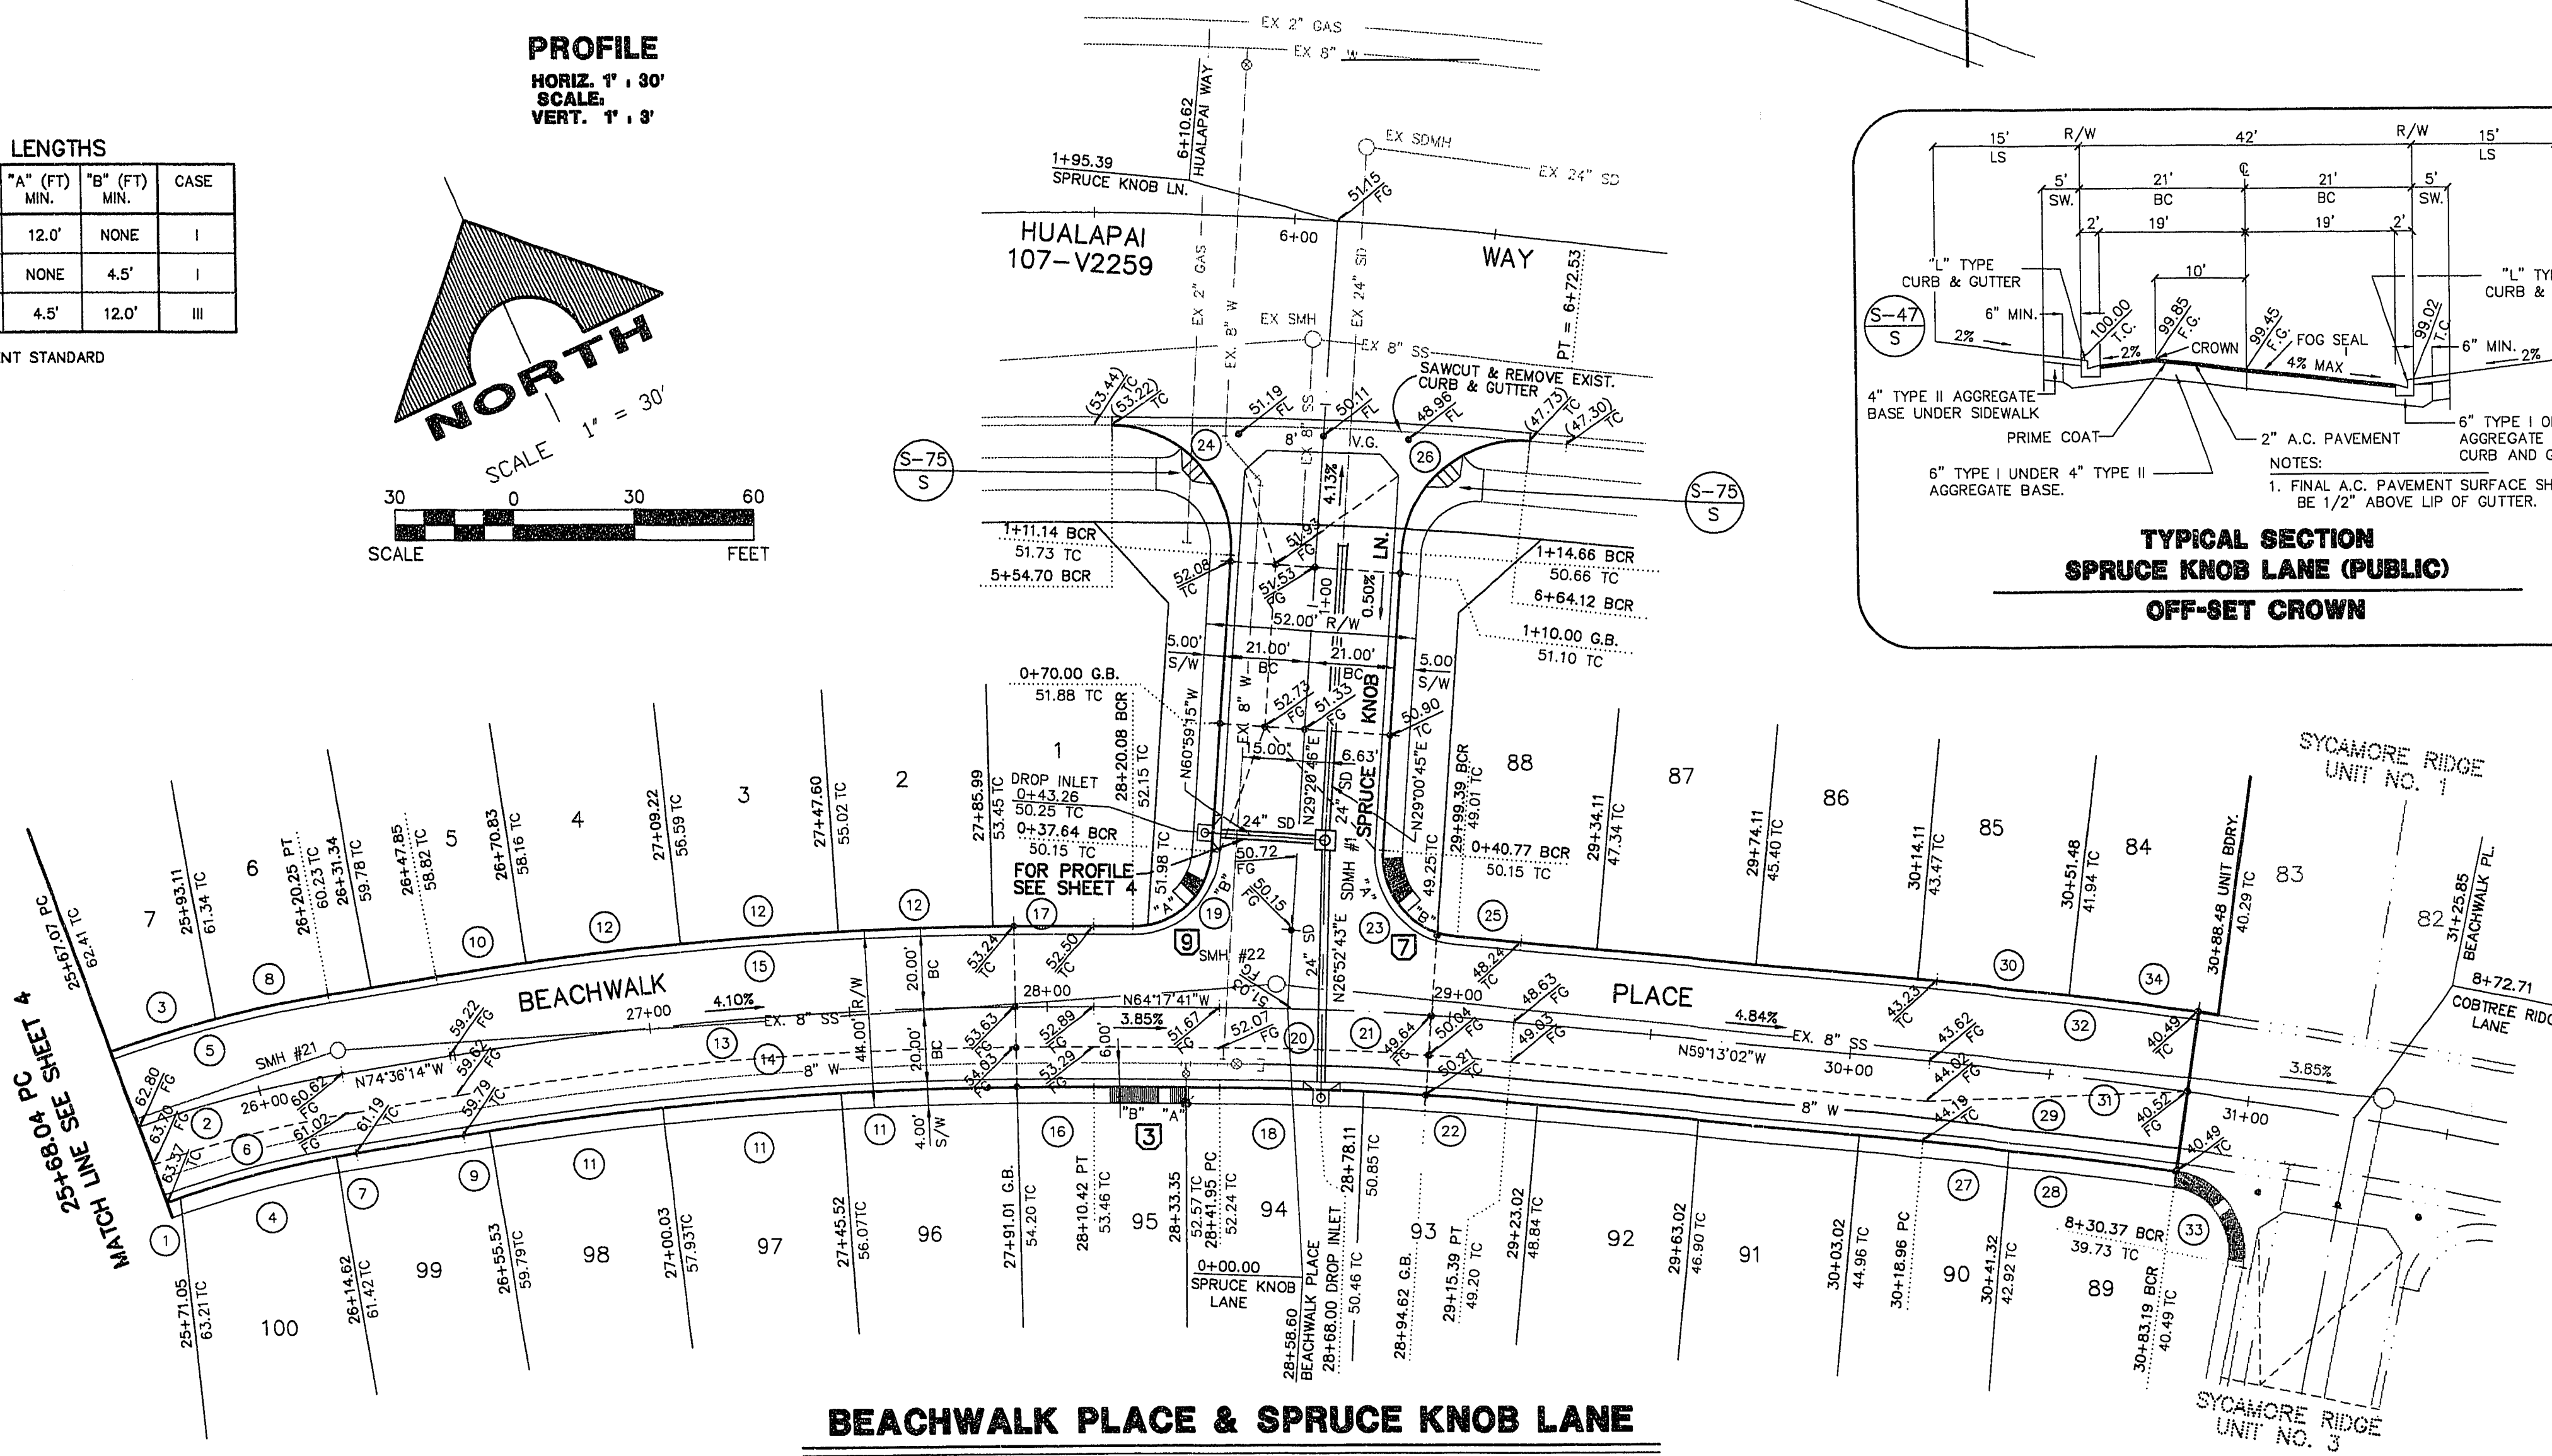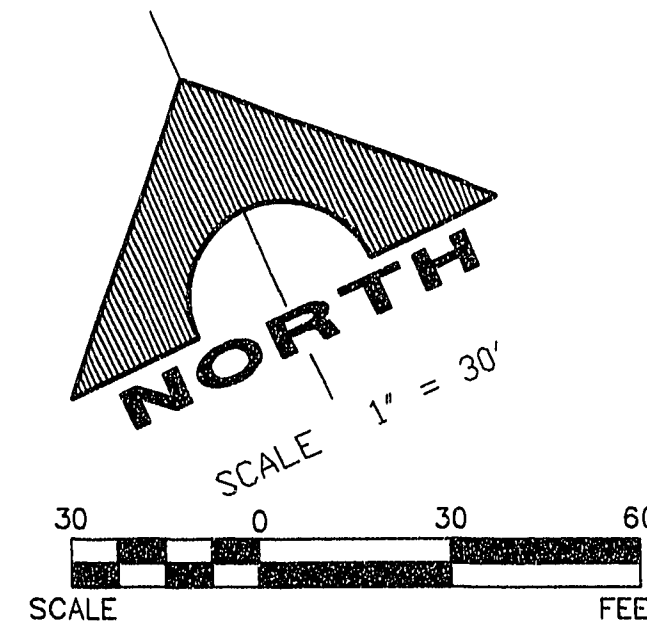

CURVE DATA

CURVE	DELTA	RADIUS	LENGTH	TANGENT
1	00°45'35"	280.00'	3.71'	1.88'
2	00°08'25"	300.00'	53.18'	25.66'
3	04°58'22"	320.00'	27.77'	13.90'
4	08°19'20"	280.00'	40.67'	20.37'
5	10°09'25"	320.00'	55.73'	28.44'
6	10°09'25"	280.00'	49.64'	24.88'
7	01°04'30"	280.00'	5.25'	2.63'
8	00°25'28"	320.00'	26.95'	14.48'
9	00°25'28"	280.00'	6.54'	3.27'
10	01°27'28"	280.00'	23.49'	11.74'
11	02°04'08"	280.00'	44.49'	22.23'
12	02°24'03"	280.00'	35.29'	17.65'
13	10°18'33"	300.00'	162.57'	81.50'
14	10°18'33"	280.00'	158.97'	79.70'
15	10°18'33"	280.00'	158.18'	83.31'
16	01°13'50"	280.00'	18.98'	9.49'
17	01°32'57"	280.00'	24.97'	12.49'
18	02°30'00"	280.00'	35.29'	17.65'
19	06°21'33"	20.00'	30.15'	18.77'
20	05°04'39"	806.74'	71.67'	36.56'
21	05°04'39"	806.74'	73.44'	36.75'
22	05°04'39"	806.74'	36.38'	18.19'
23	89°40'13"	20.00'	31.30'	18.89'
24	93°23'46"	30.00'	49.80'	31.63'
25	84°48'74"	15.30'	16.30'	8.20'
26	90°54'42"	30.00'	47.60'	30.48'
27	01°51'57"	1460.00'	22.06'	11.03'
28	01°51'57"	1460.00'	41.31'	20.66'
29	02°29'12"	1460.00'	63.36'	31.69'
30	01°15'33"	1500.00'	32.98'	16.48'
31	02°41'50"	1480.00'	59.53'	34.77'
32	02°41'50"	1500.00'	60.47'	35.24'
33	93°44'07"	20.00'	32.72'	21.35'
34	01°25'57"	1500.00'	37.50'	18.75'

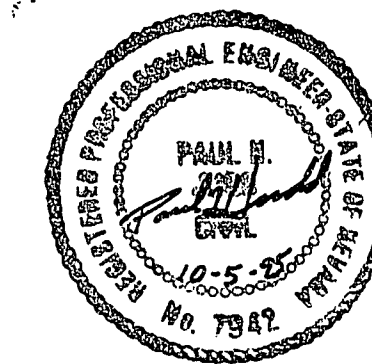

RECOMMENDED	7942	DATE	DESCRIPTION	APPROVAL
	PAUL H. JUDD			
LEWIS HOMES OF NEVADA SYCAMORE RIDGE - UNIT NO. 4 BEACHWALK PLACE & SPRUCE KNOB LANE PLAN & PROFILE 25+67.07 TO 30+88.48 & 0+00.00 TO 1+95.39				
SHEET 5 SH 5 OF 7				

11-25-11.6

107Y-4420-4