


970418

00985


FINAL MAP OF TALON POINTE UNIT 1 SUMMERLIN VILLAGE 3 PARCEL "N"

A PLANNED COMMUNITY

SITUATED IN A PORTION OF SECTIONS 25 AND 36,
TOWNSHIP 20 SOUTH, RANGE 59 EAST, M.D.M.,
CITY OF LAS VEGAS, CLARK COUNTY, NEVADA
BEING ALL OF PARCEL 1 OF PARCEL MAP
AS RECORDED IN FILE 88, PAGE 34

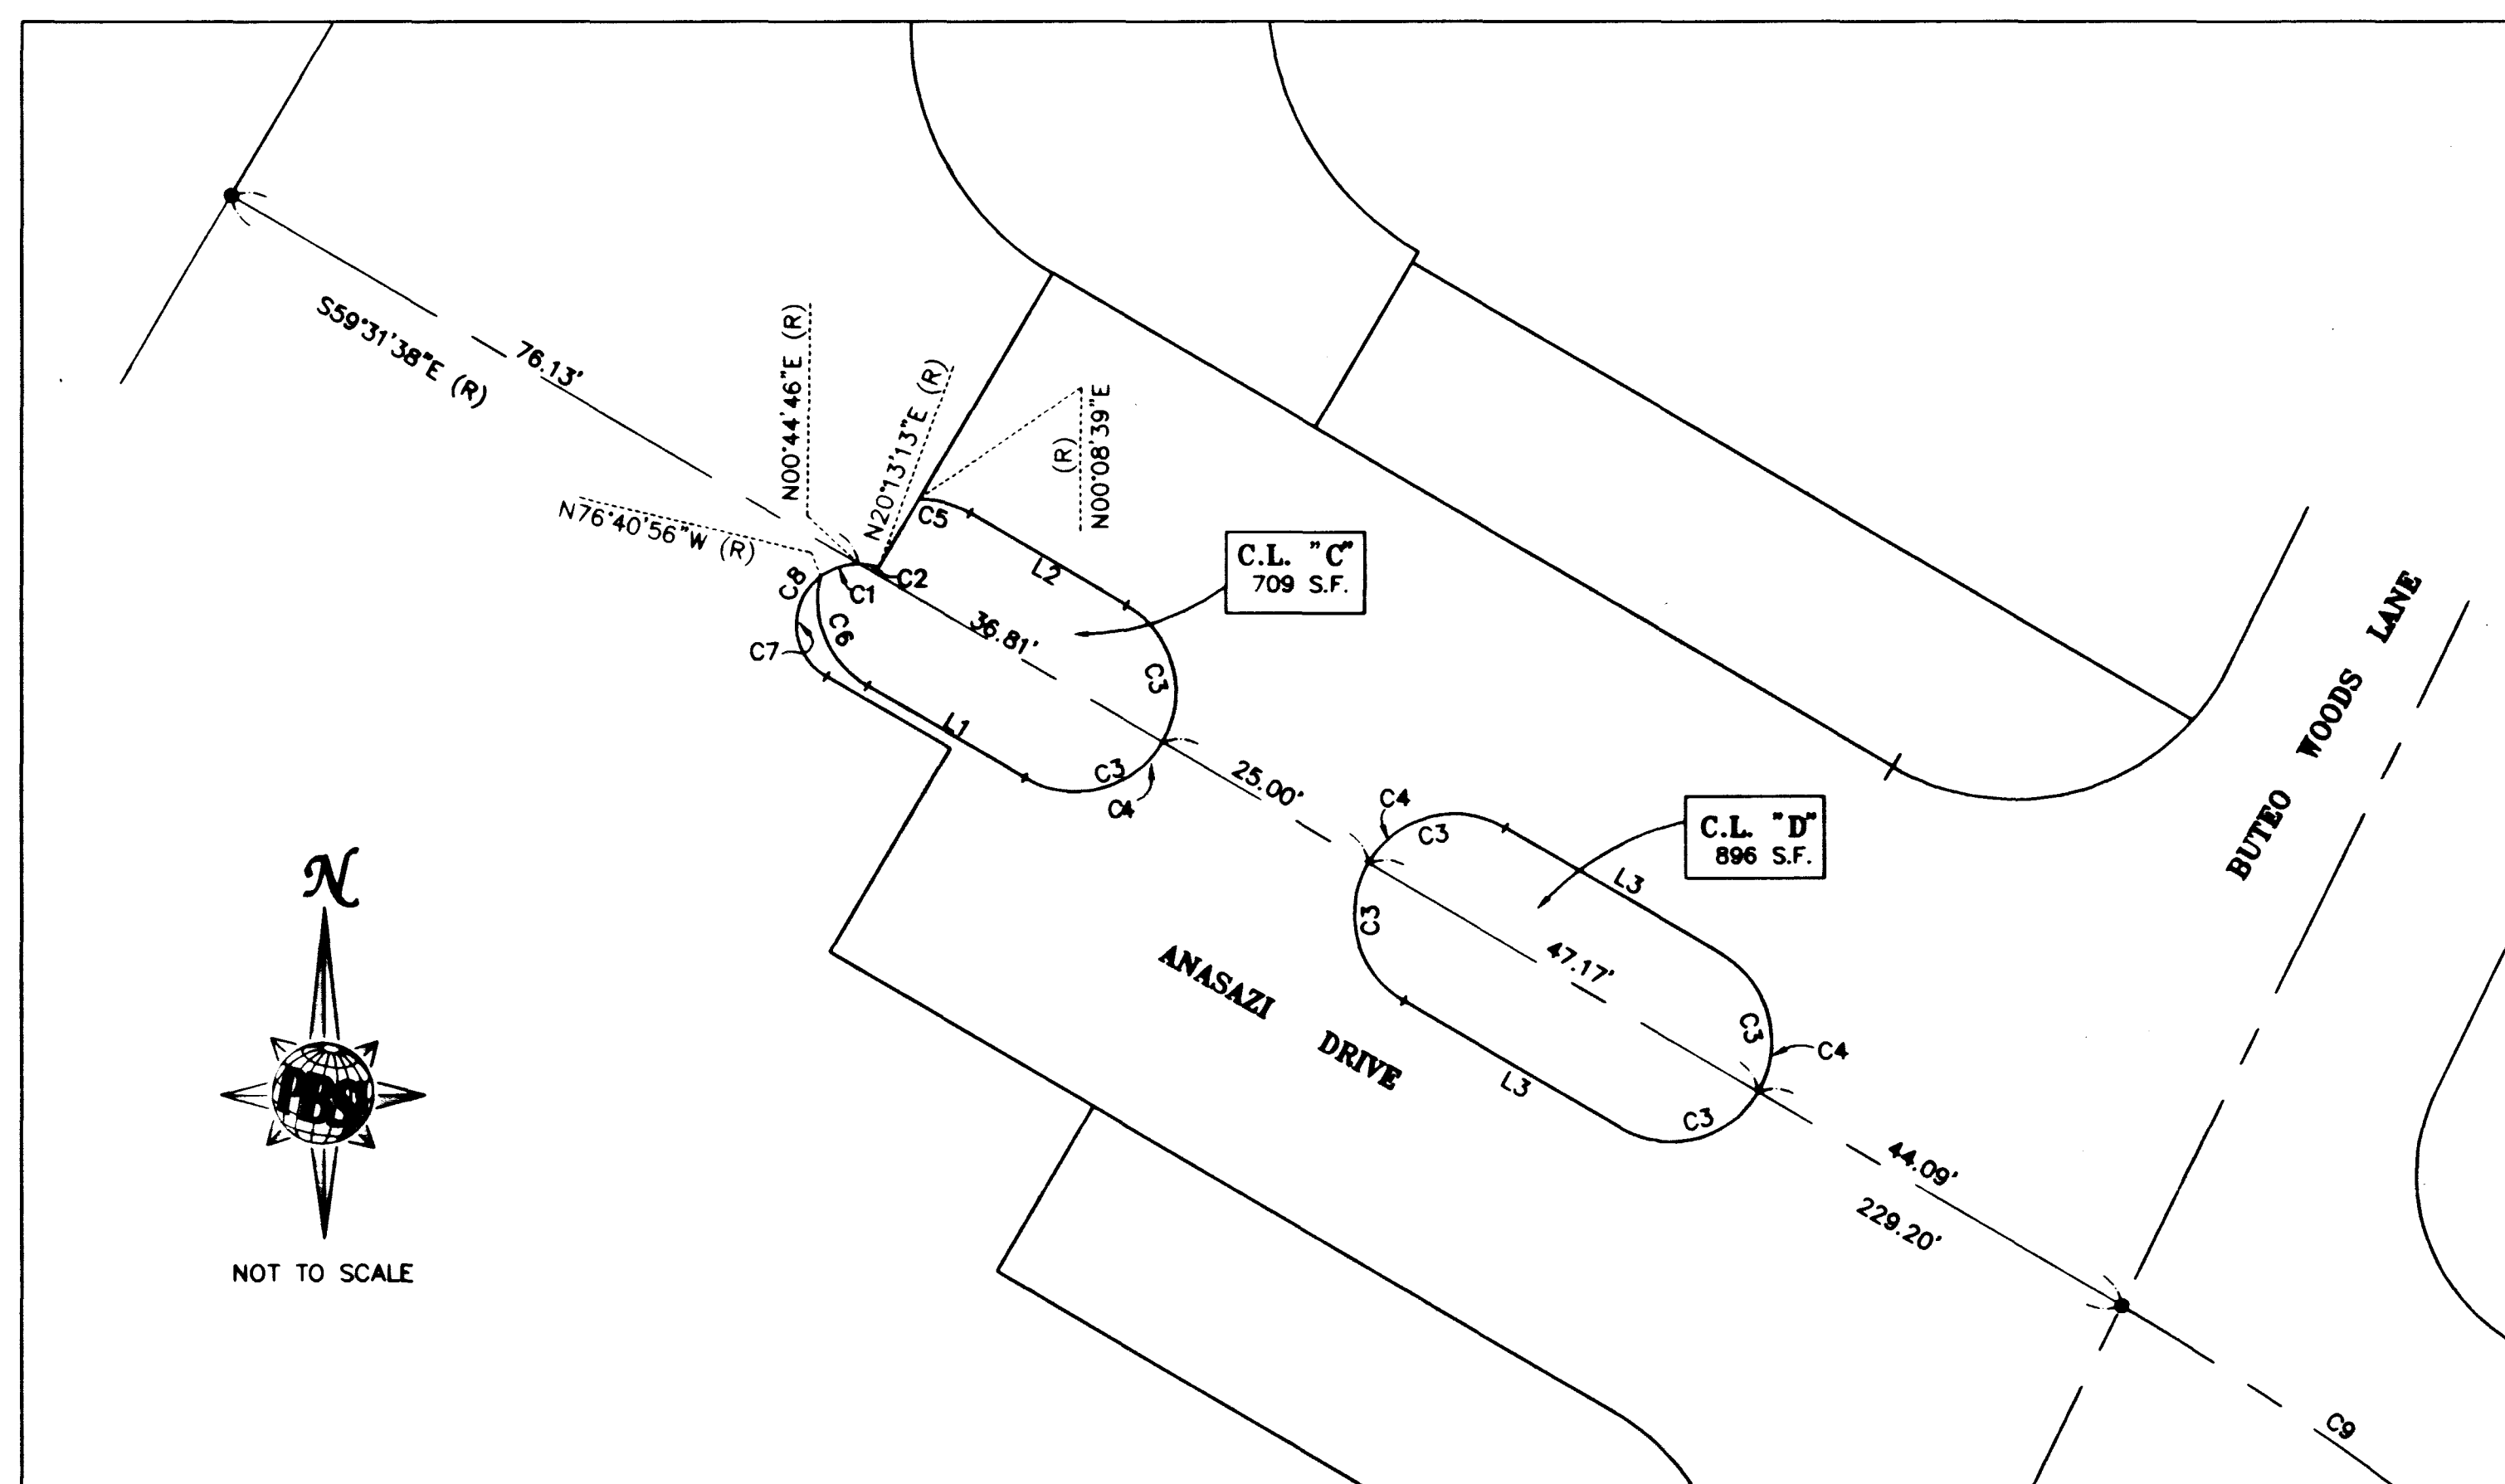

DETAIL "A"

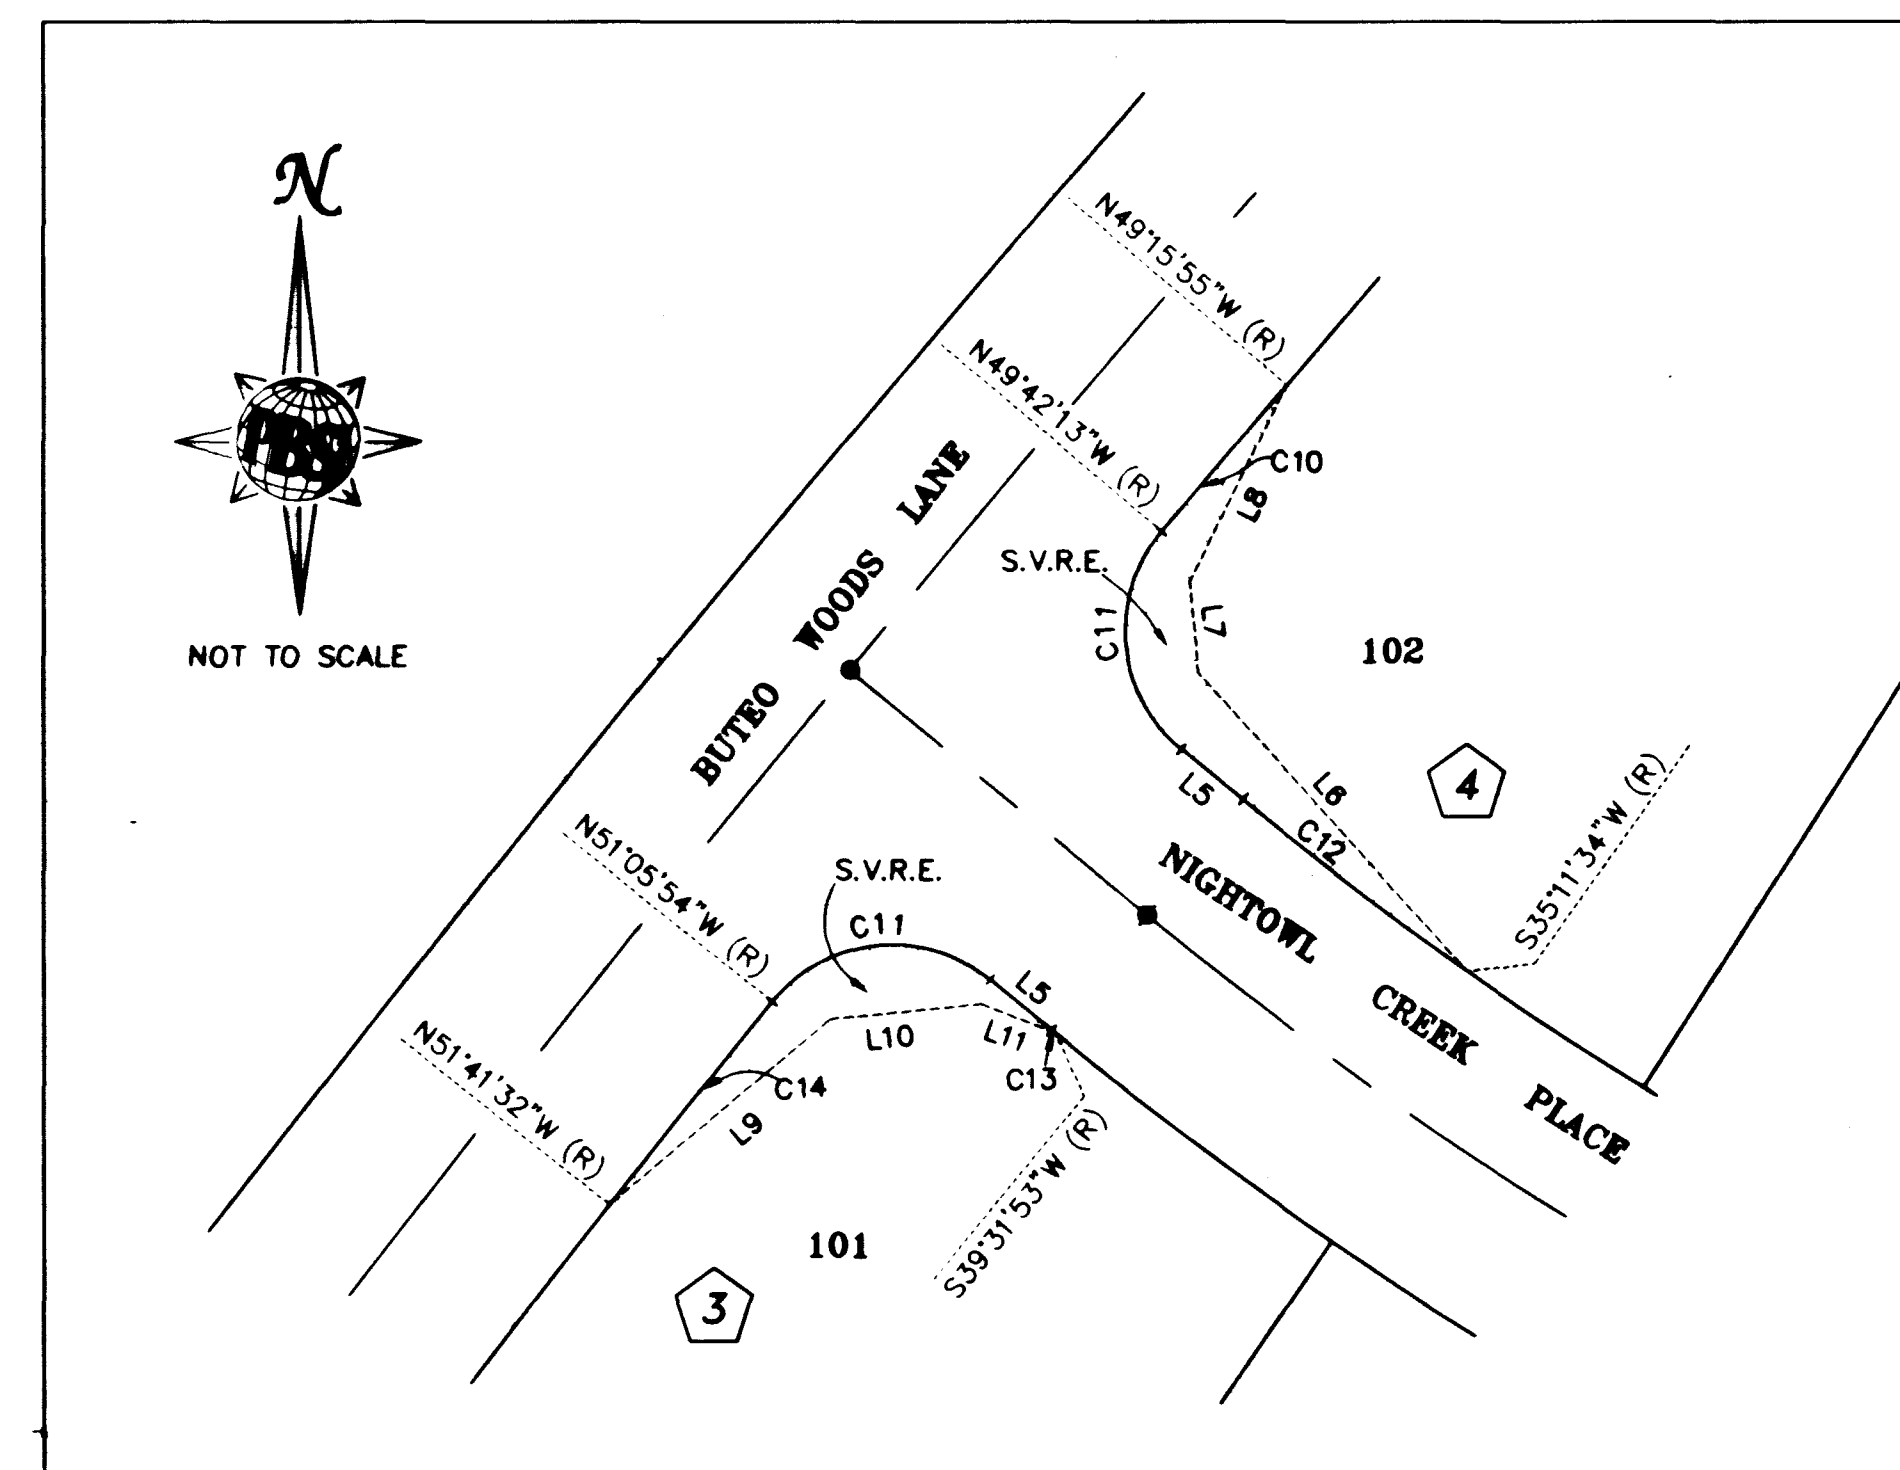

LINE TABLE

No.	BEARING	DISTANCE
L1	N59°31'38"W	19.00'
L2	N59°31'38"W	19.00'
L3	N59°31'38"W	26.17'
L4	N59°31'38"W	25.00'
L5	N50°24'04"W	10.35'
L6	S42°01'32"E	52.50'
L7	N05°07'29"W	11.93'
L8	S26°18'52"W	28.44'
L9	S49°51'12"W	37.45'
L10	S84°19'22"W	19.73'
L11	N68°26'11"W	10.33'

CURVE TABLE

No.	RADIUS	DELTA	LENGTH	TANGENT
C1	6.33'	150°16'24"	16.60'	23.85'
C2	6.33'	19°28'27"	2.15'	1.09'
C3	10.50'	90°00'01"	16.49'	10.50'
C4	10.50'	180°00'01"	32.99'	---
C5	10.50'	30°19'43"	5.56'	2.85'
C6	10.50'	72°50'19"	13.35'	7.75'
C7	6.33'	112°16'47"	12.40'	9.43'
C8	6.33'	169°44'51"	18.75'	70.56'
C9	300.00'	09°27'16"	49.50'	24.81'
C10	3265.25'	00°26'18"	24.98'	12.49'
C11	20.00'	90°41'51"	31.66'	20.24'
C12	480.50'	04°24'23"	36.95'	18.49'
C13	519.50'	00°04'04"	0.61'	0.31'
C14	3265.25'	00°35'37"	33.83'	16.92'

SHEET 3 of 3


3959

Book 79 Page 12 4492-1


FINAL MAP OF
TALON POINTE UNIT 1
SUMMERLIN VILLAGE 3 PARCEL "N"

A PLANNED COMMUNITY

BEING ALL OF PARCEL 7 OF PARCEL MAP
AS RECORDED IN FILE NO. PAGE 24

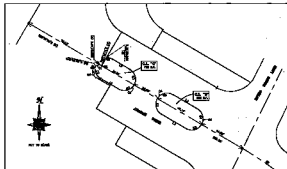

DENTAL "A"

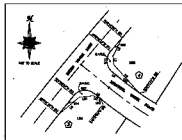[illegible][illegible]