


Avoid overhead power line contact. It's costly.

**Call
before you
Overhead**


1-702-593-6111

**NEVADA POWER ENVIRONMENT AND
SAFETY SERVICES DEPARTMENT**

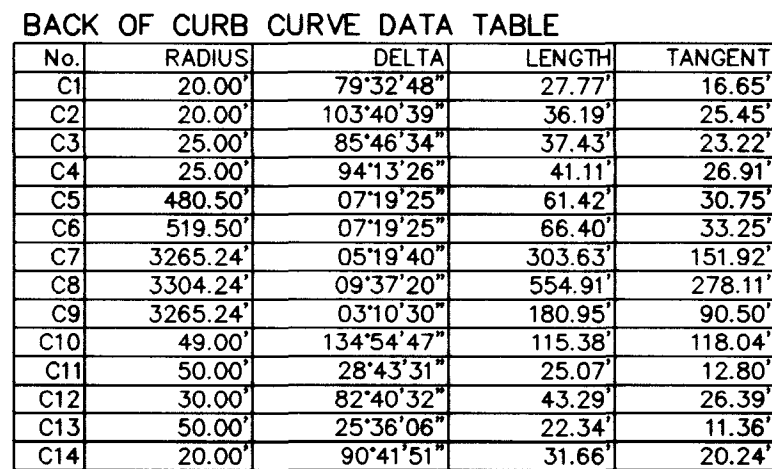

1. CONSTRUCT 9" CONCRETE VALLEY GUTTER PER SUMMERLIN STD. DWG. NO. S-64.
2. CONSTRUCT SIDEWALK RAMP (CASE 1) PER SUMMERLIN STANDARD DWG. NO. S-77. (TRANSITION LENGTHS A & B SHOWN ON PLAN, W=2.75')
3. CONSTRUCT 5' WIDE, 6" THICK CONCRETE SIDEWALK PER SUMMERLIN STANDARD DWG. NO. S-72.
4. CONSTRUCT 30" ROLL TYPE CURB & GUTTER PER ~~UNIFORM~~ STD. DWG. NO. A17A
5. INSTALL TEMPORARY END OF ROAD MARKERS PER SEC. 3C-4 MUTCD.

1. ADD 2900' TO PLAN VIEW ELEVATIONS.
2. ALL STATIONING IS CENTERLINE STATIONING UNLESS OTHERWISE NOTED.
3. SEWER LENGTHS ARE FROM CENTER OF MANHOLE TO CENTER OF MANHOLE.
4. "K" STA. INDICATES KNUCKLE STATIONING AT BACK OF CURB.

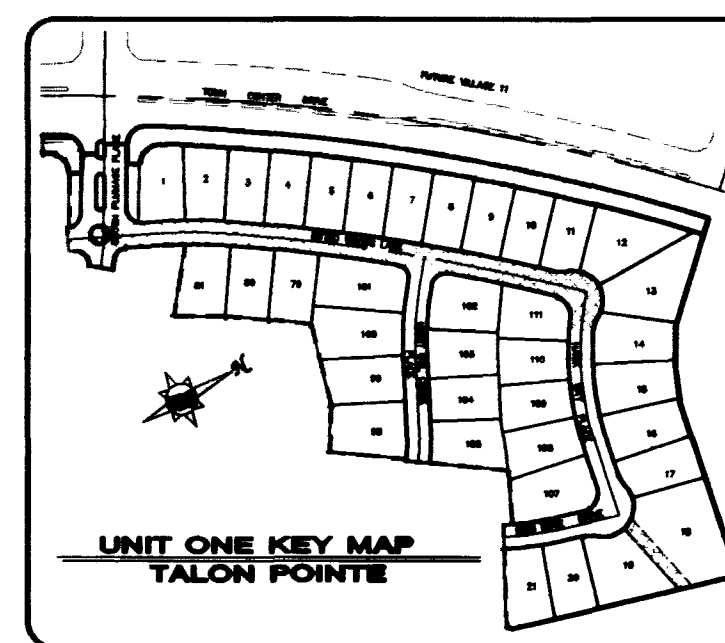

Job Number	5878	Drawn by	SCHM	Scale	1" = 40'	J.M. PETERS NEVADA	 POST BUCKLEY, HENDERSON, SCHUH & ERNICAN 901 N. Green Valley Parkway Las Vegas, Nevada 89014 Tel: 702/263-7275 Fax: 702/263-7200	ENGINEERING • PLANNING • SURVEYING • CONSTRUCTION SERVICES	No.	Date	Date
Sheet Number	5 OF 9	Checked by	MOP	File No.	878AMP				Revisions	Init.	Appr.
		Date									












CONSTRUCTION NOTES






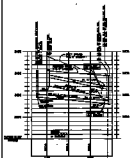

DRAINAGE AND SEWER SYSTEM - PROFILE
SCALE: 1" = 40'



MAIN SEWER LINE - PROFILE
SCALE: 1" = 40'

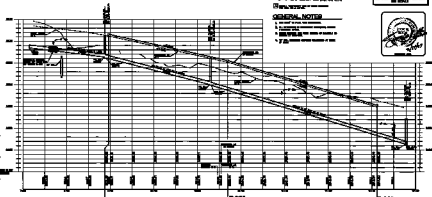

MAIN SEWER LINE - PROFILE
SCALE: 1" = 40'