


FINAL MAP OF
T SUMMERLIN VILLAGE 11/12
UNIT NO. 1B
A PLANNED COMMUNITY

BEING A SUBDIVISION OF A PORTION OF PARCEL 1 AS SHOWN BY MAP THEREOF ON FILE IN FILE 84, PAGE 70 OF PARCEL MAPS IN THE CLARK COUNTY RECORDER'S OFFICE, CLARK COUNTY, NEVADA, LYING WITHIN SECTION 36, TOWNSHIP 20 SOUTH, RANGE 59 EAST, M.D.M., CITY OF LAS VEGAS, CLARK COUNTY, NEVADA

LEGEND

- FOUND MONUMENT AS INDICATED AND DESCRIBED
 - SET 5/8" REBAR AND ALCAP STAMPED P.L.S. 9390 PER BOOK 74, PAGE 56 OF PLATS (UNLESS OTHERWISE NOTED)
 - SET 5/8" REBAR AND ALCAP STAMPED P.L.S. 9390
 - ✕ CALCULATED POINT
 - 4 LOT NUMBER
 - TOTAL LOTS = 4
 - TOTAL COMMON LOTS = 7
-  BLOCK NUMBER
- SUBDIVISION BOUNDARY LINE
 --- STREET CENTERLINE
 --- MATCH LINE
 ----- EASEMENT LINE

SCALE: 1" = 100'

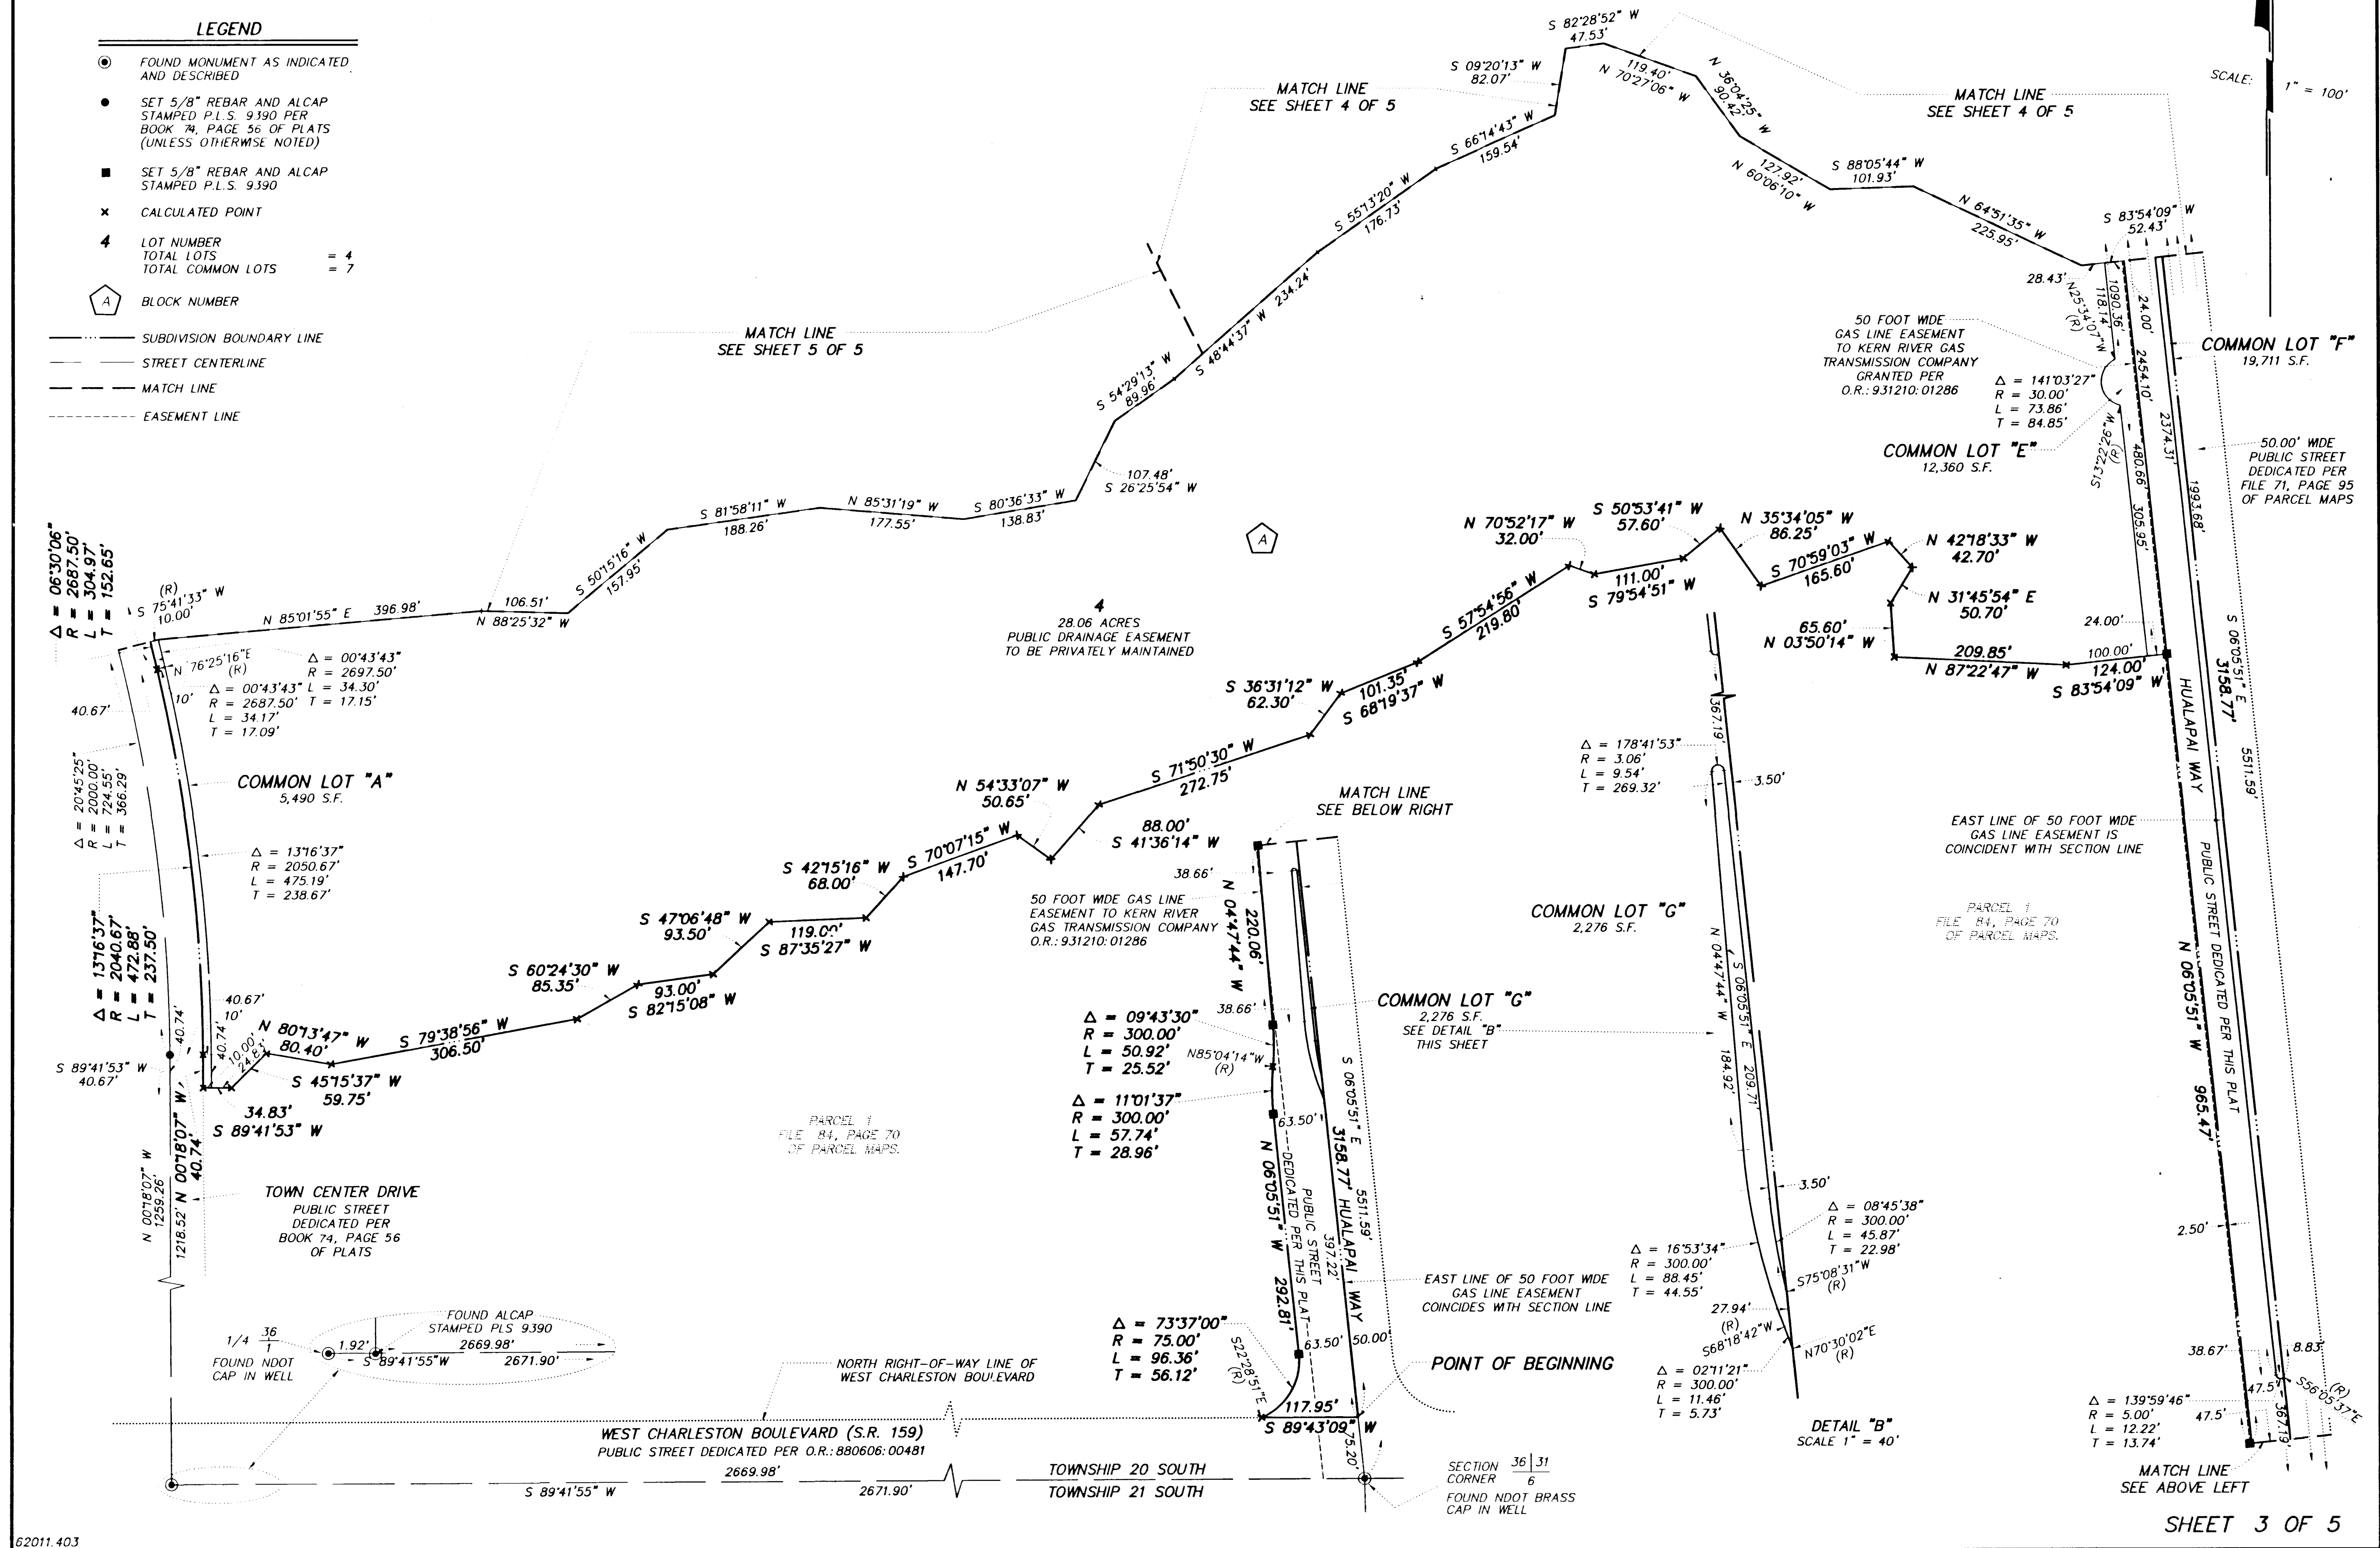

SHEET 3 OF 5

