
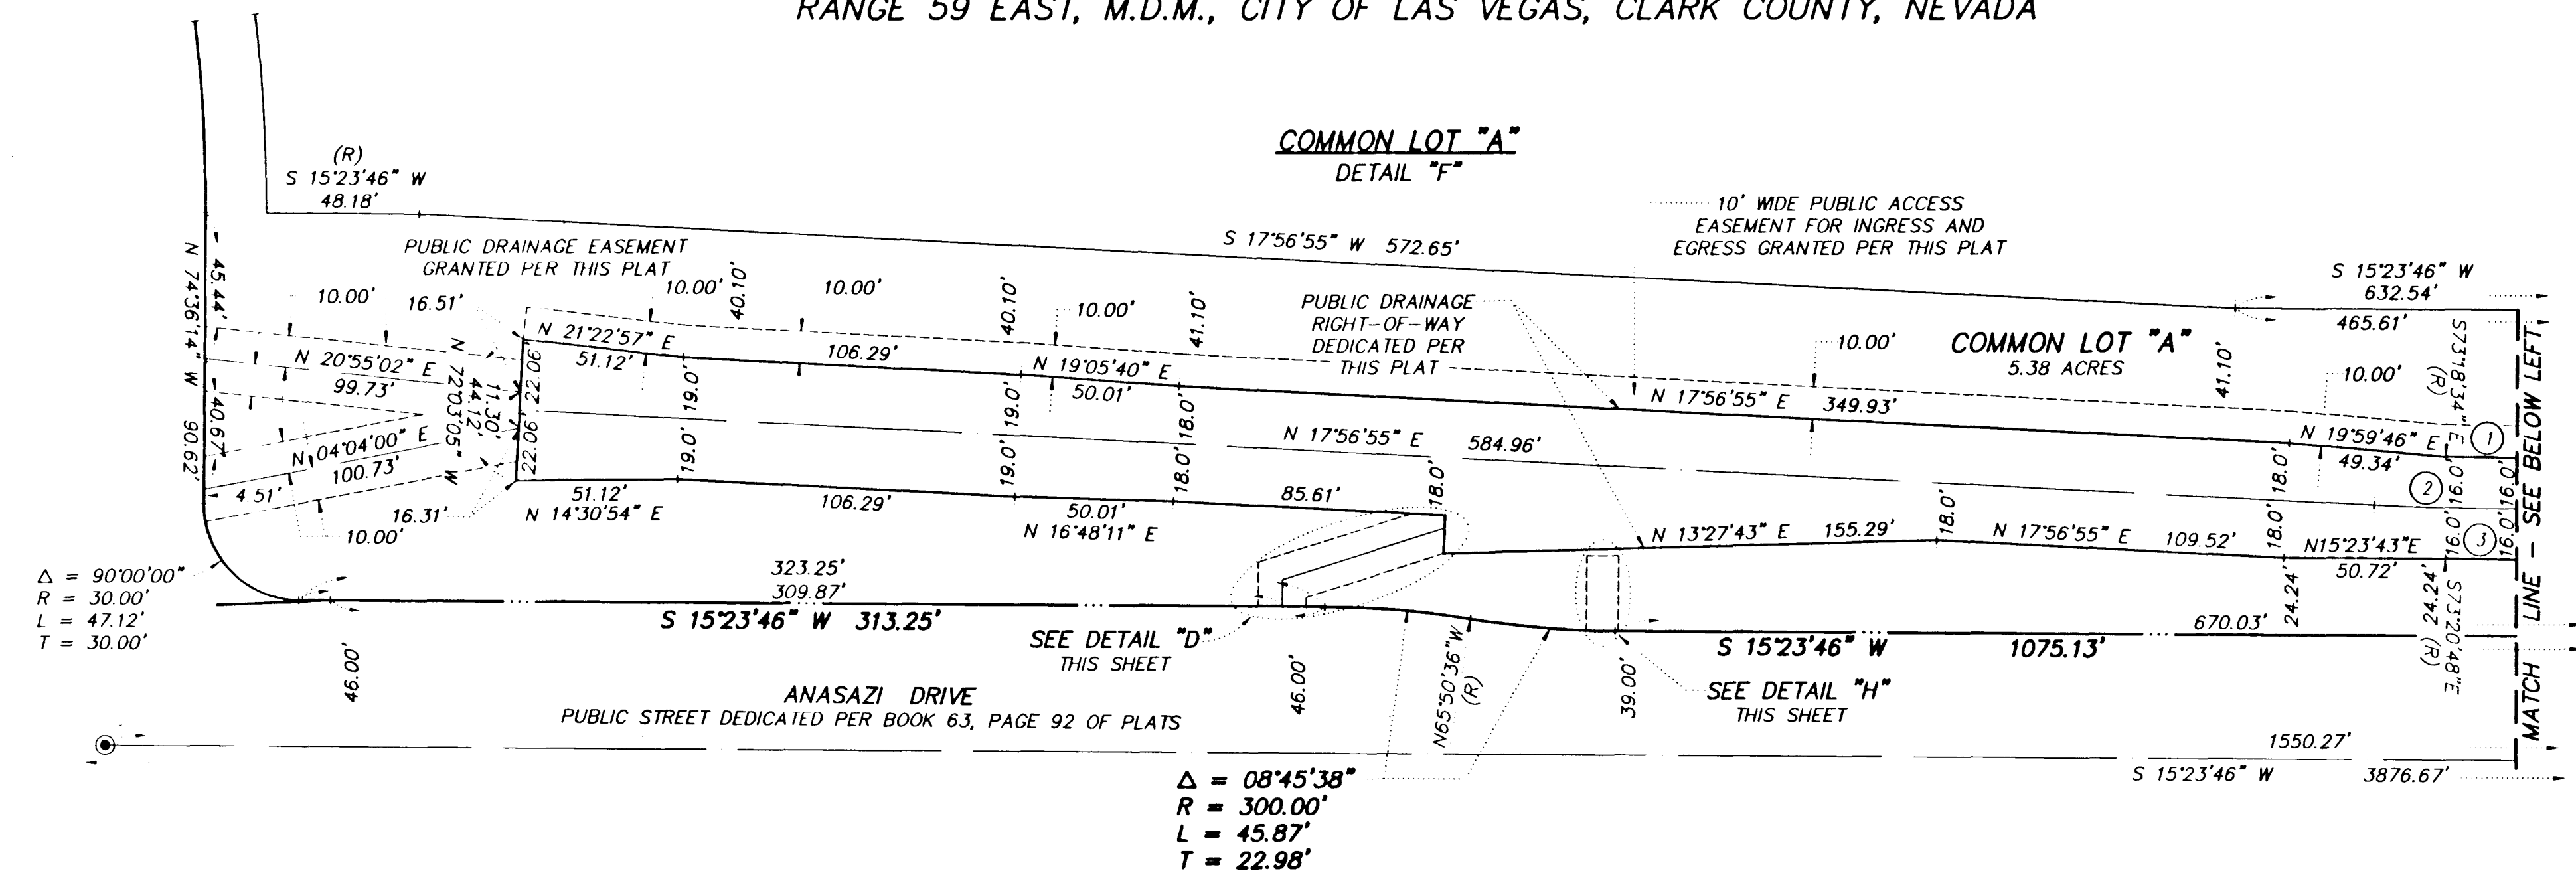





FINAL MAP OF THE ARBORS AT SUMMERLIN VILLAGE 11/12 UNIT NO. 1A A PLANNED COMMUNITY

BEING A SUBDIVISION OF A PORTION OF PARCEL 1 AS SHOWN BY MAP THEREOF ON FILE
IN FILE 84, PAGE 70 OF PARCEL MAPS IN THE CLARK COUNTY RECORDER'S OFFICE,
CLARK COUNTY, NEVADA, LYING WITHIN SECTIONS 24 AND 25, TOWNSHIP 20 SOUTH,
RANGE 59 EAST, M.D.M., CITY OF LAS VEGAS, CLARK COUNTY, NEVADA

- LEGEND**
- FOUND 5/8" REBAR AND ALCAP STAMPED PLS 9390
 - ① CURVE NUMBER
 - SUBDIVISION BOUNDARY LINE
 - STREET CENTERLINE
 - MATCH LINE
 - EASEMENT LINE

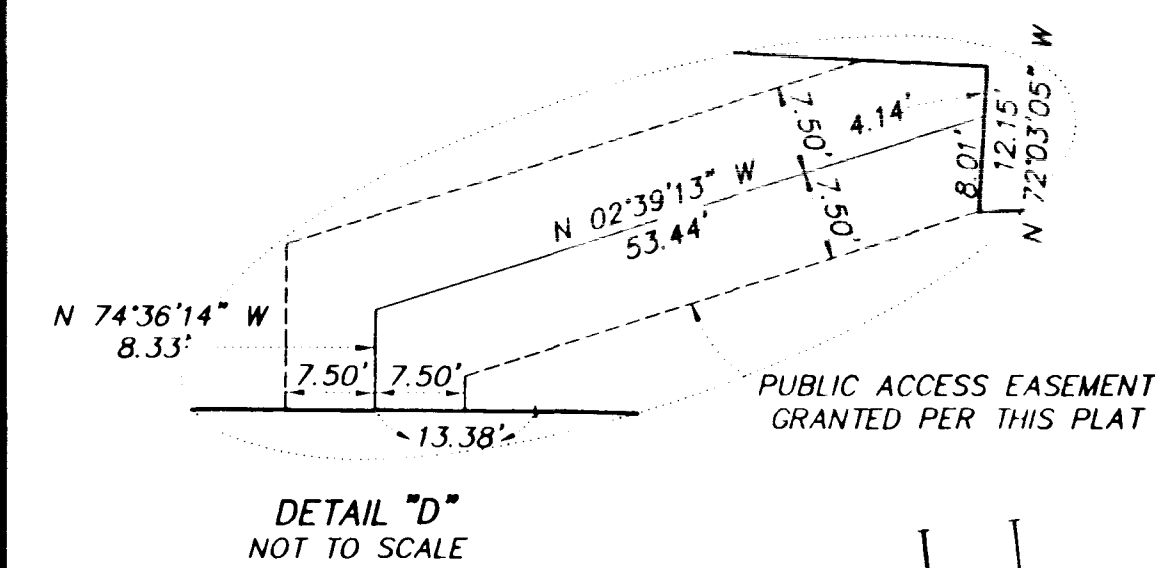

CURVE	DELTA	RADIUS	LENGTH	TANGENT
1	01°17'40"	984.00'	22.23'	11.12'
2	02°33'09"	1000.00'	44.55'	22.28'
3	01°15'26"	1016.00'	22.29'	11.15'
4	01°41'02"	984.00'	28.92'	14.46'
5	01°41'02"	1000.00'	29.39'	14.70'
6	01°41'02"	1016.00'	29.86'	14.93'
7	14°30'47"	131.00'	33.18'	16.68'
8	14°30'47"	150.00'	38.00'	19.10'
9	14°30'47"	169.00'	42.81'	21.52'
10	00°17'32"	1961.00'	10.00'	5.00'
11	00°34'03"	1961.00'	19.42'	9.71'
12	01°25'56"	1961.00'	49.02'	24.51'
13	29°17'32"	150.00'	76.69'	39.20'
14	05°51'24"	131.00'	13.39'	6.70'
15	19°25'58"	150.00'	50.87'	25.68'
16	29°17'32"	169.00'	86.40'	44.17'

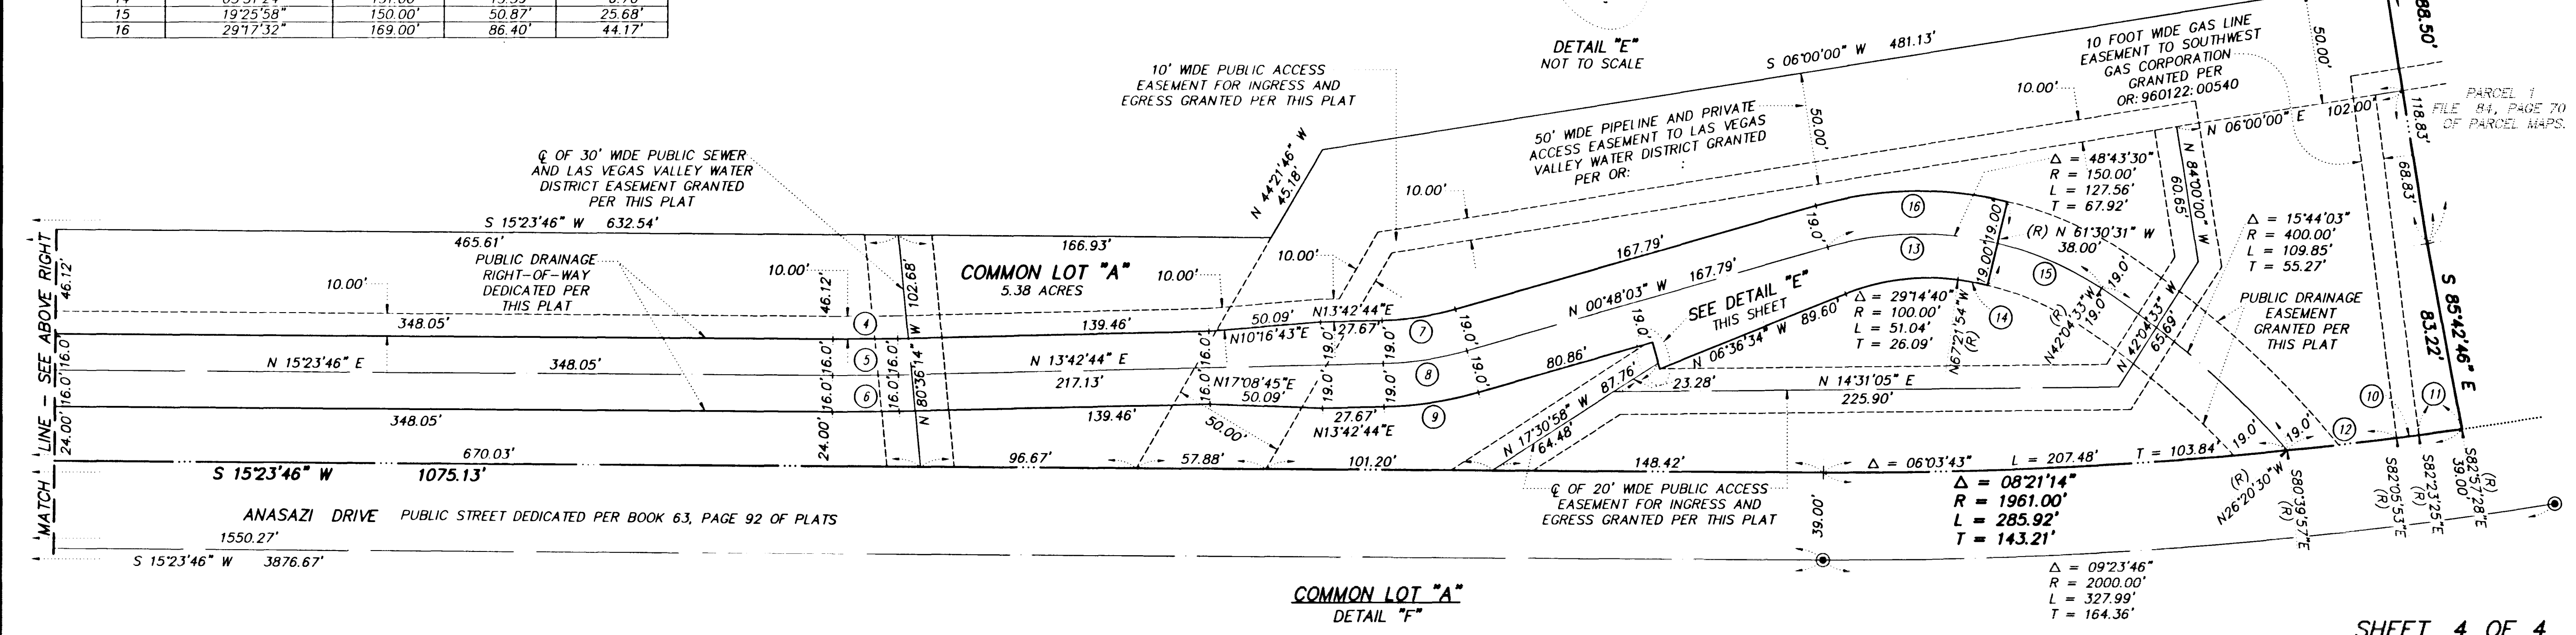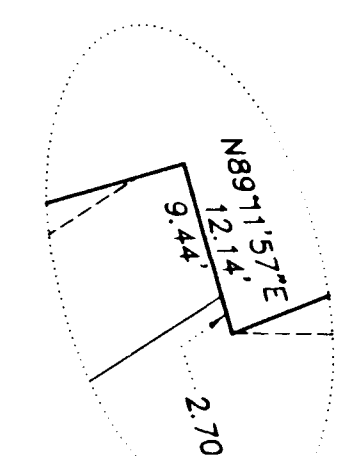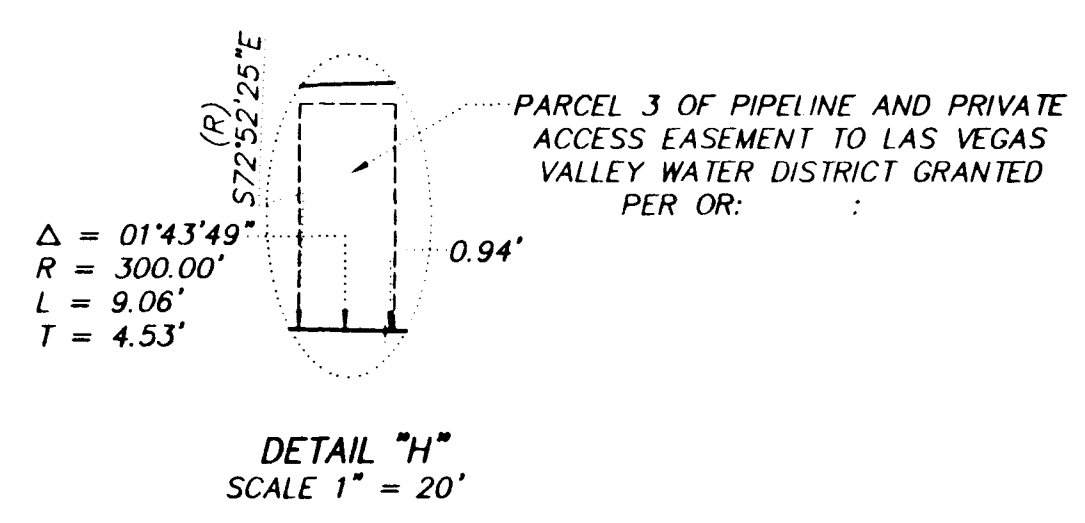

62011.401

