


FINAL MAP OF THE ARBORS AT SUMMERLIN VILLAGE 11/12 UNIT NO. 2A A PLANNED COMMUNITY


BEING A SUBDIVISION OF A PORTION OF PARCEL 1 AS SHOWN BY MAP THEREOF ON FILE IN FILE 84, PAGE 70 OF
PARCEL MAPS IN THE CLARK COUNTY RECORDER'S OFFICE, CLARK COUNTY, NEVADA, LYING WITHIN SECTIONS 25,
26, 35 AND 36, TOWNSHIP 20 SOUTH, RANGE 59 EAST, M.D.M., CITY OF LAS VEGAS, CLARK COUNTY, NEVADA

SCALE: 1" = 100'

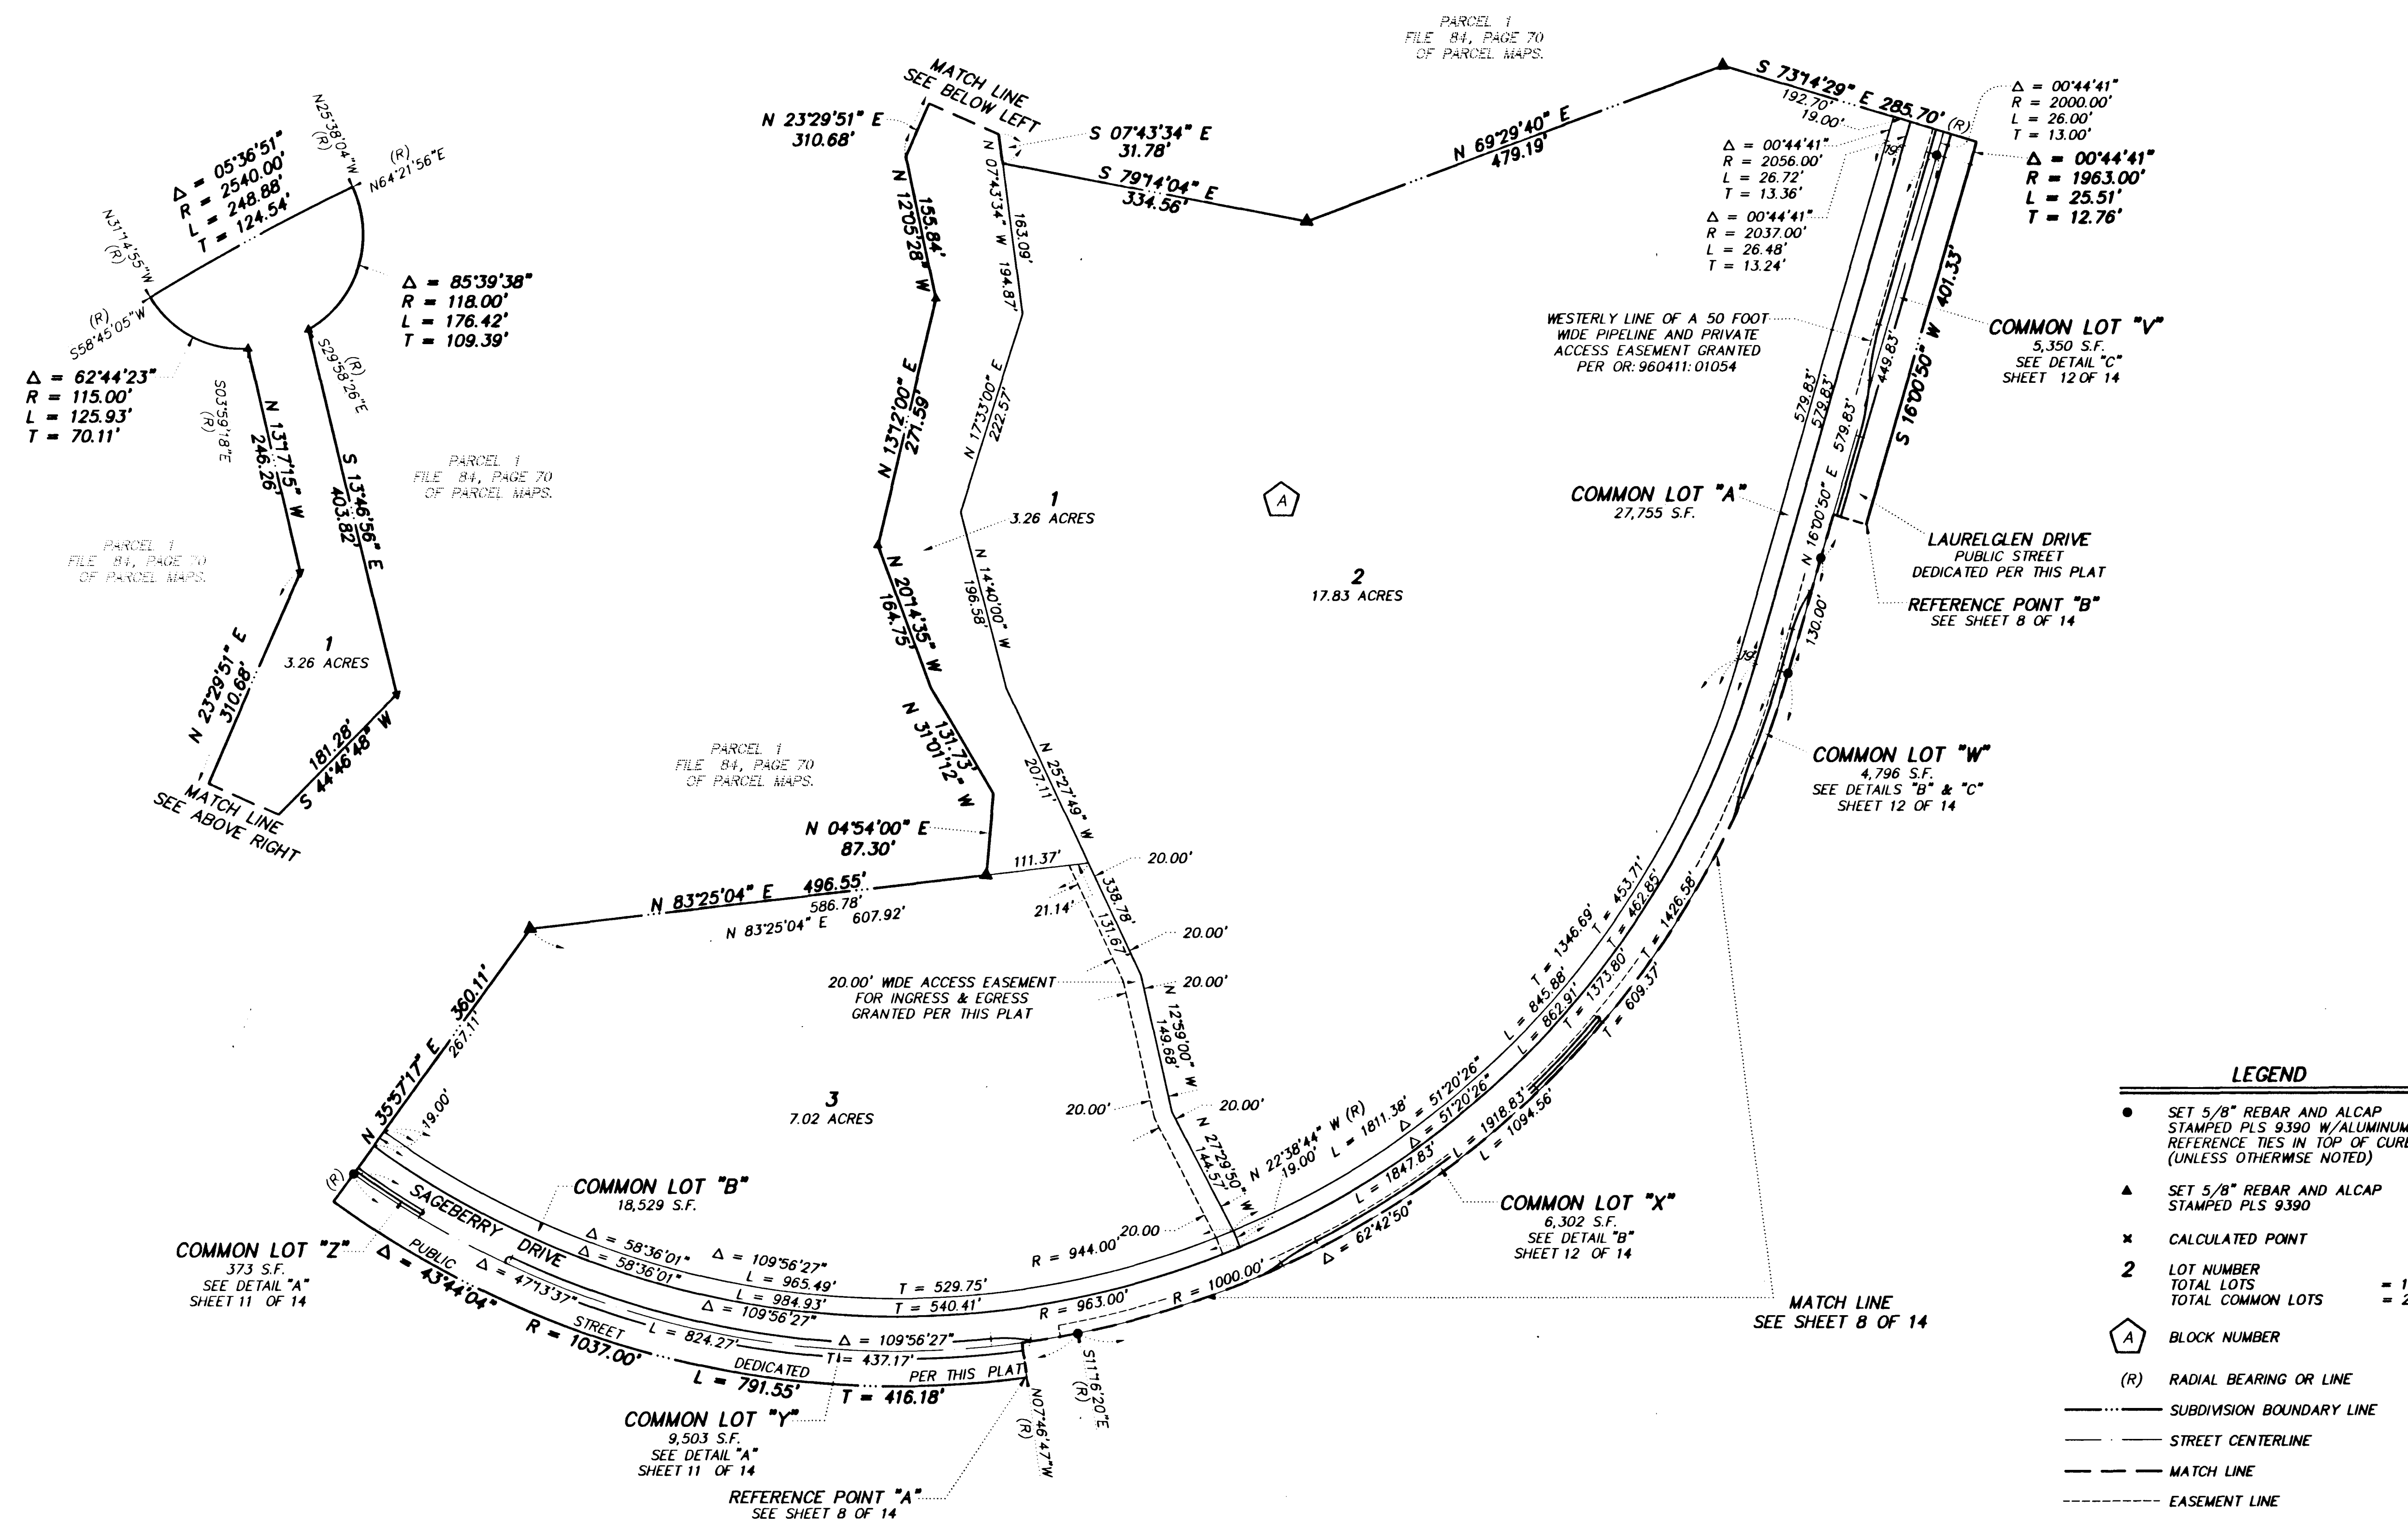

1267

BEING A SUBDIVISION OF A PORTION OF PARCEL 1 AS SHOWN BY MAP THEREOF ON FILE IN FILE #4, PAGE 70 OF PARCEL MAPS IN THE CLARK COUNTY RECORDERS' OFFICE, CLARK COUNTY, NEBRASKA, Lying WITHIN SECTIONS 25, 26, 29 AND 30, TOWNSHIP 20 SOUTH, RANGE 59 EAST, W.24, CITY OF LAS VEGAS, CLARK COUNTY, NEBRASKA

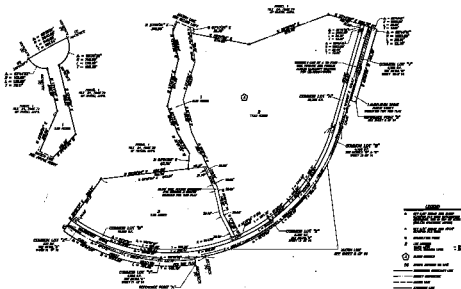

PAGE 4 OF 14