

BEING A SUBDIVISION OF A PORTION OF PARCEL 1 AS SHOWN BY MAP
THEREOF ON FILE IN FILE 84, PAGE 70 OF PARCEL MAPS IN THE
CLARK COUNTY RECORDER'S OFFICE, CLARK COUNTY, NEVADA,
LYING WITHIN SECTIONS 25, 26, 35 AND 36, TOWNSHIP 20 SOUTH,
RANGE 59 EAST, M.D.M., CITY OF LAS VEGAS, CLARK COUNTY, NEVADA

BEING A SUBDIVISION OF A PORTION OF PARCEL 1 AS SHOWN BY MAP
THEREOF ON FILE IN FILE 84, PAGE 70 OF PARCEL MAPS IN THE
CLARK COUNTY RECORDER'S OFFICE, CLARK COUNTY, NEVADA,
LYING WITHIN SECTIONS 25, 26, 35 AND 36, TOWNSHIP 20 SOUTH,
RANGE 59 EAST, M.D.M., CITY OF LAS VEGAS, CLARK COUNTY, NEVADA

- SET 5/8" REBAR AND ALCAP STAMPED PLS 9390 W/ALUMINUM REFERENCE TIES IN TOP OF CURB (UNLESS OTHERWISE NOTED)
- 5/8" REBAR AND ALCAP SET PER BOOK 69, PAGE 99 OF PLATS



(R) RADIAL BEARING OR LINE

—— SUBDIVISION BOUNDARY LINE

—— STREET CENTERLINE

—— MATCH LINE

----- EASEMENT LINE

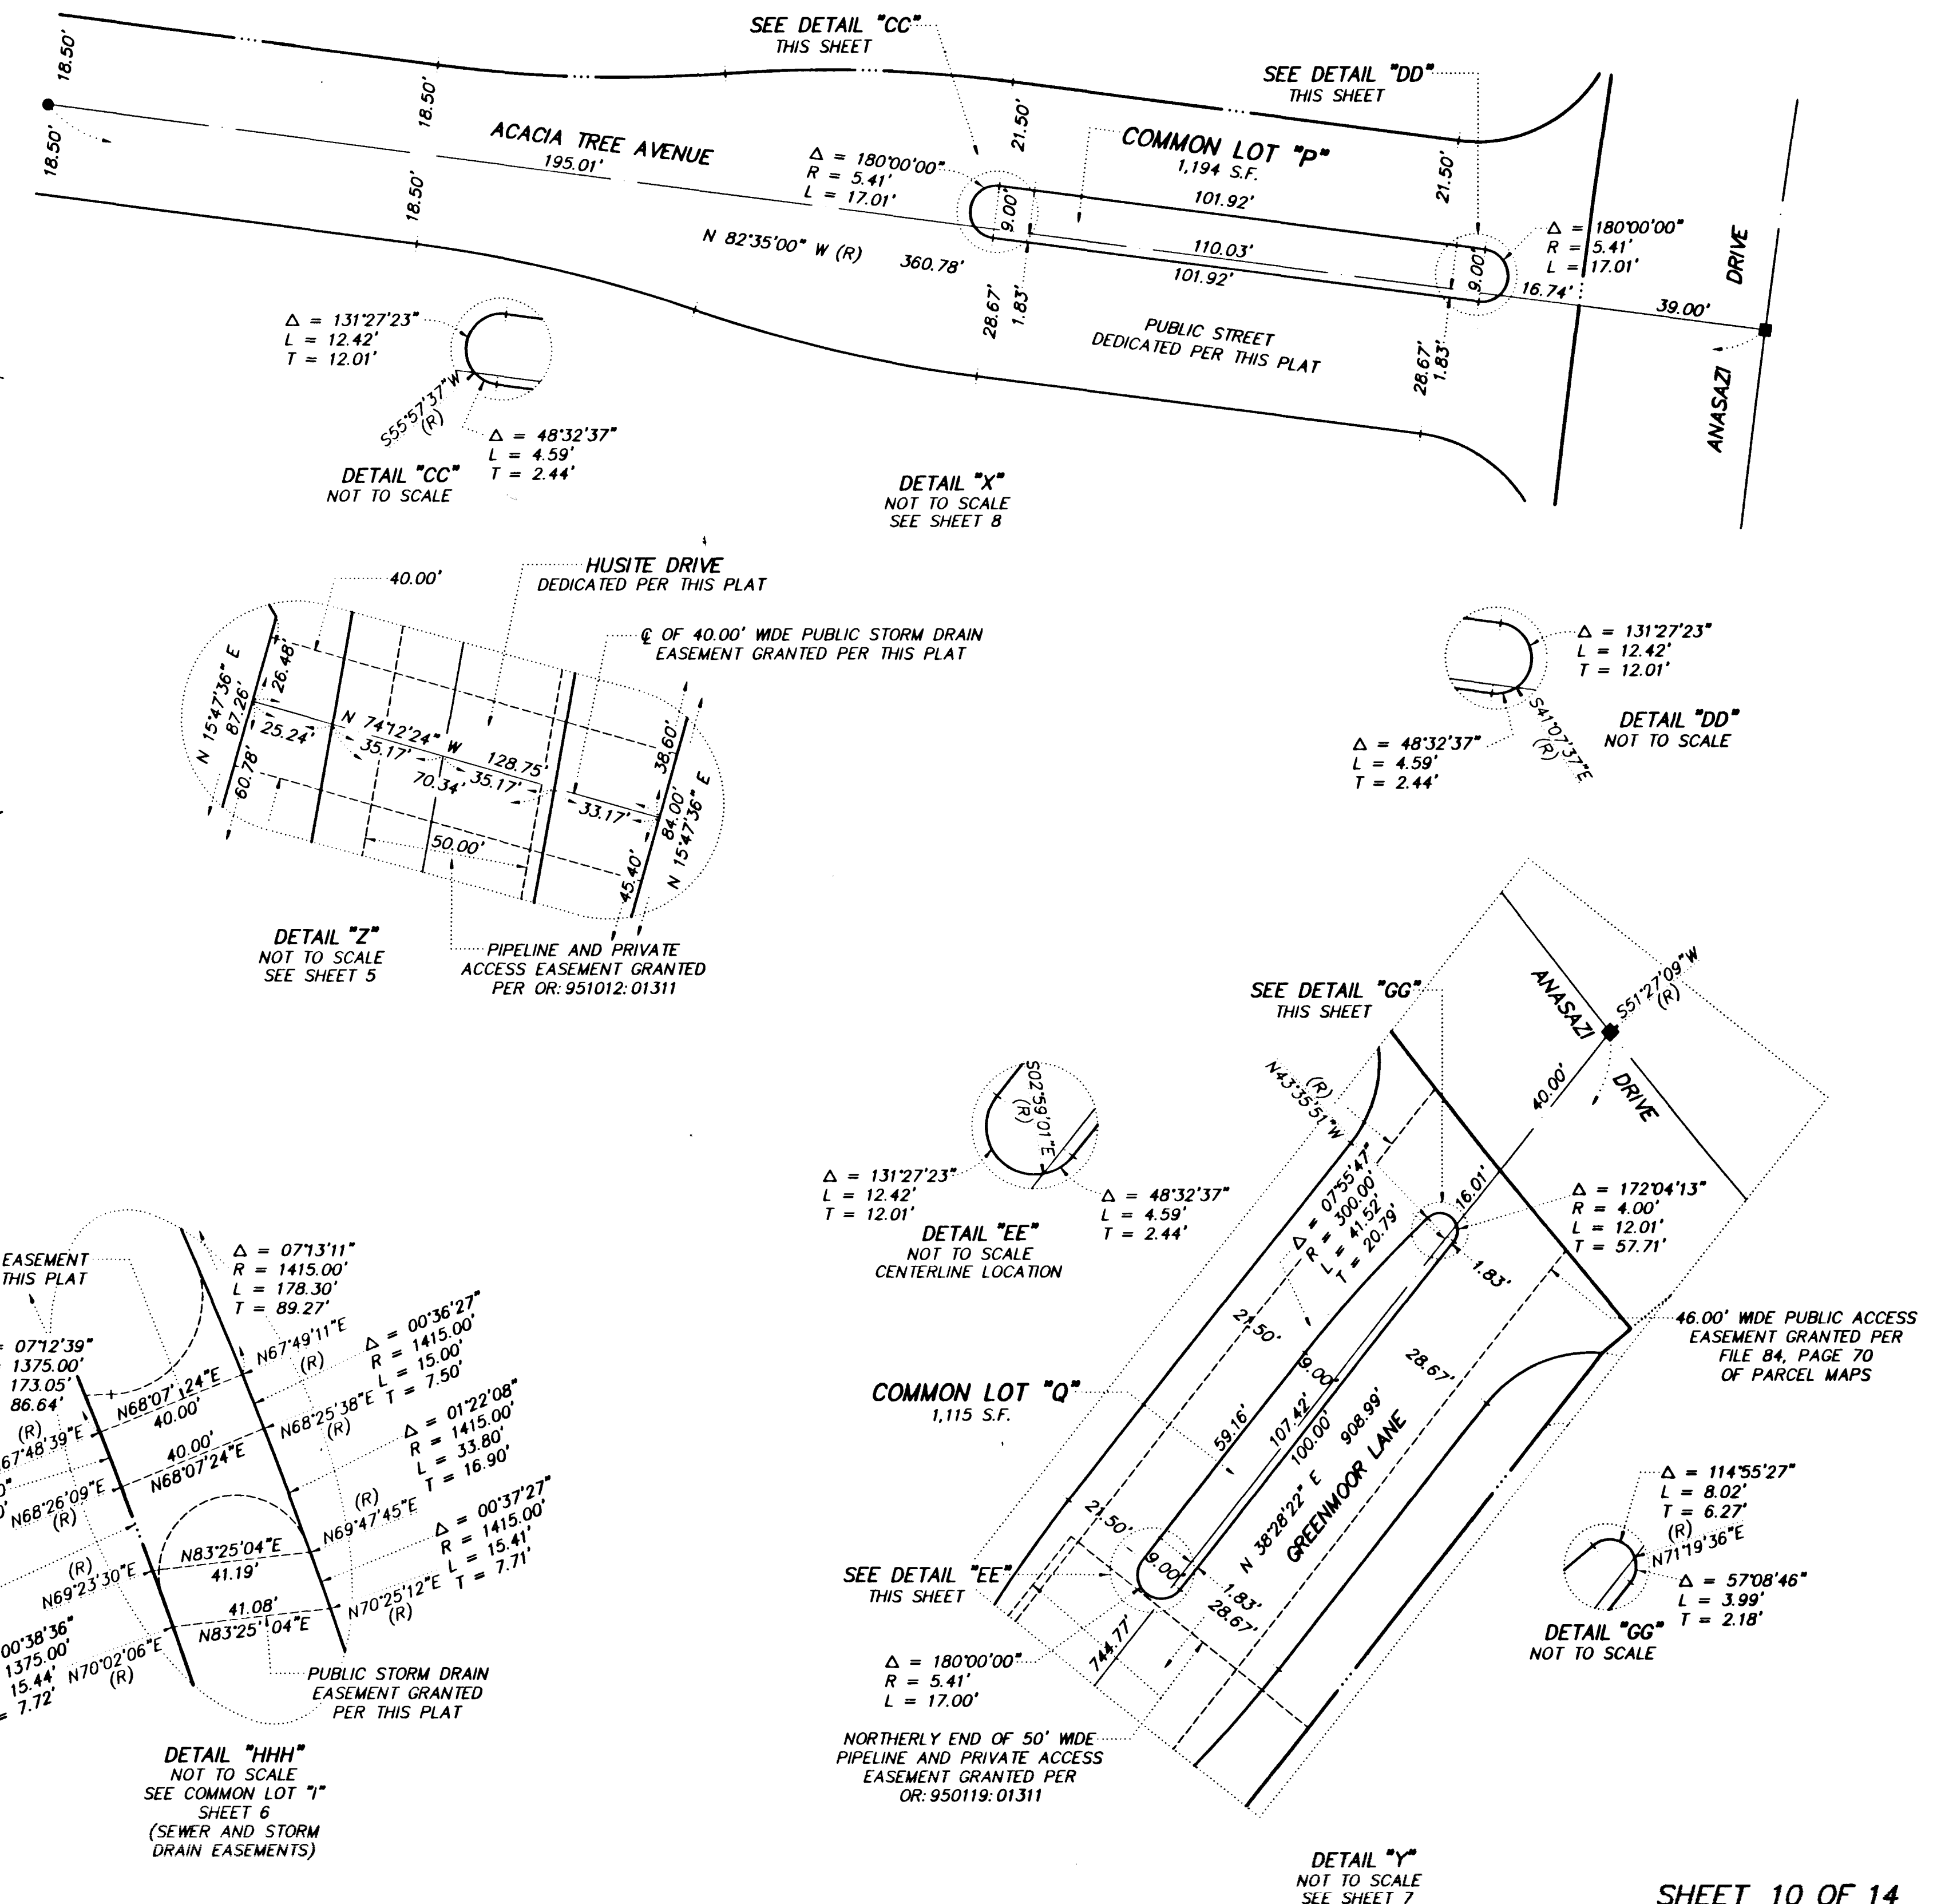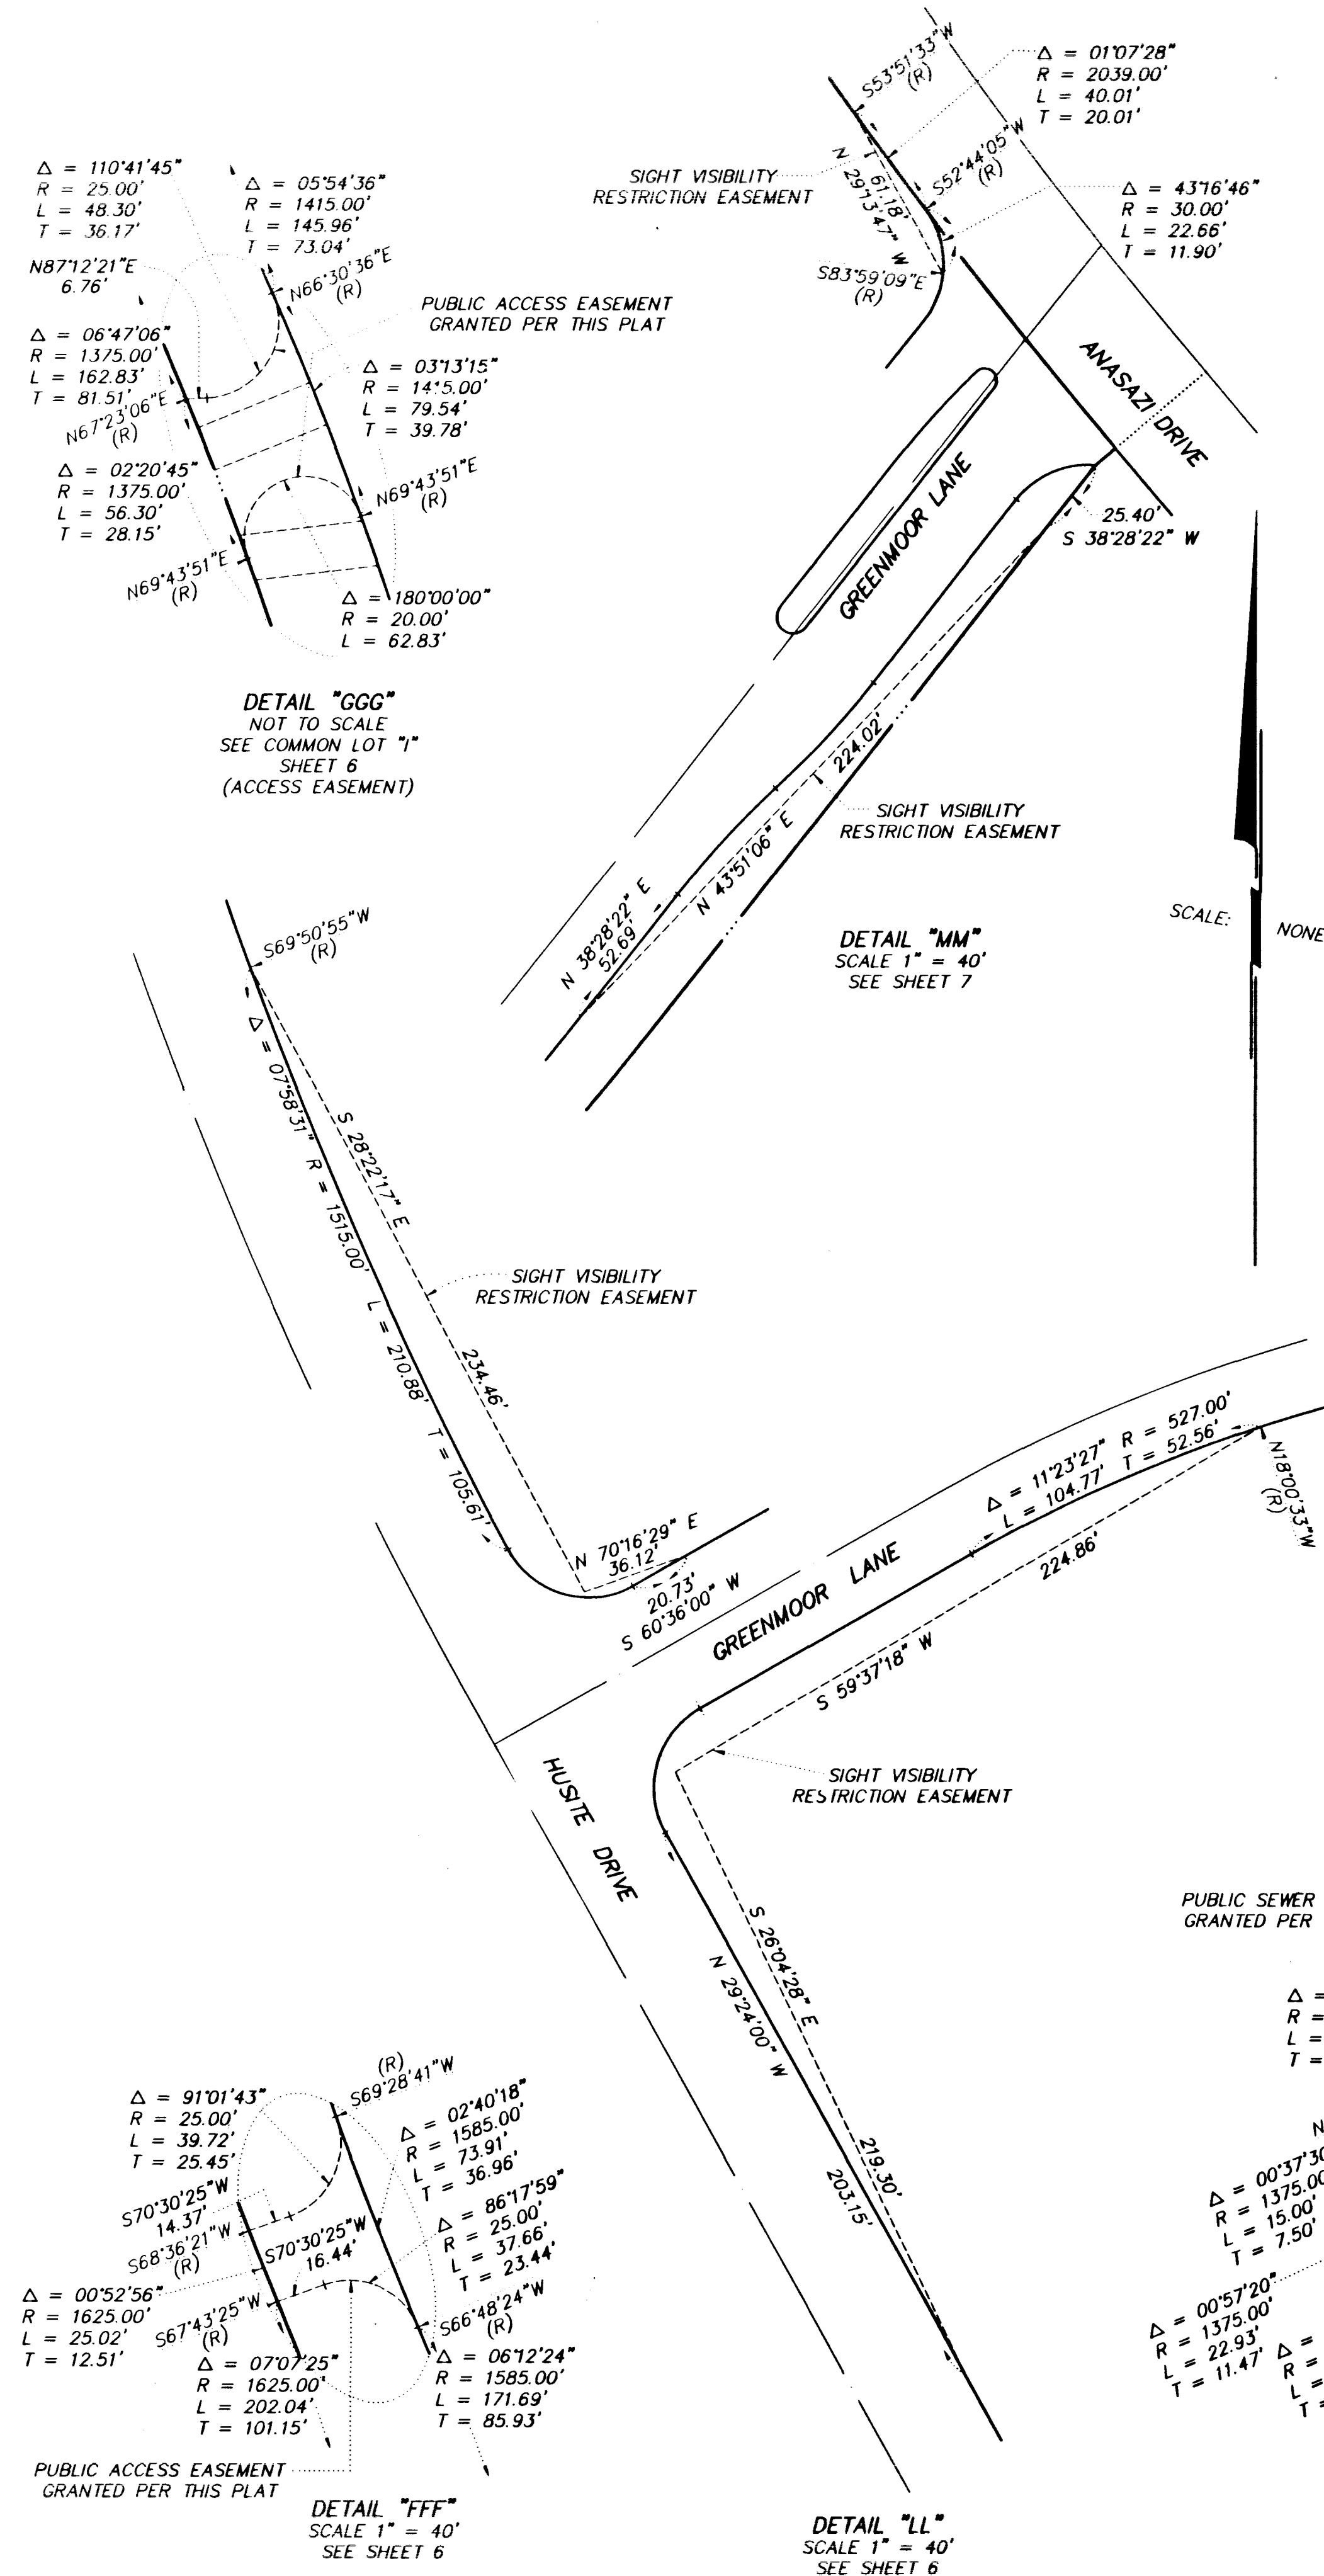

466596

1267

FINAL MAP OF THE ARBORS AT SUMMERLIN VILLAGE 11/12 UNIT NO. 2A A PLANNED COMMUNITY

BEING A SUBDIVISION OF A PORTION OF PARCELS 1 AS SHOWN BY MAP


