


FINAL MAP OF THE ARBORS AT SUMMERLIN VILLAGE 11/12 UNIT NO. 2A A PLANNED COMMUNITY

BEING A SUBDIVISION OF A PORTION OF PARCEL 1 AS SHOWN BY MAP THEREOF ON FILE IN FILE 84, PAGE 70 OF
PARCEL MAPS IN THE CLARK COUNTY RECORDER'S OFFICE, CLARK COUNTY, NEVADA, LYING WITHIN SECTIONS 25,
26, 35 AND 36, TOWNSHIP 20 SOUTH, RANGE 59 EAST, M.D.M., CITY OF LAS VEGAS, CLARK COUNTY, NEVADA

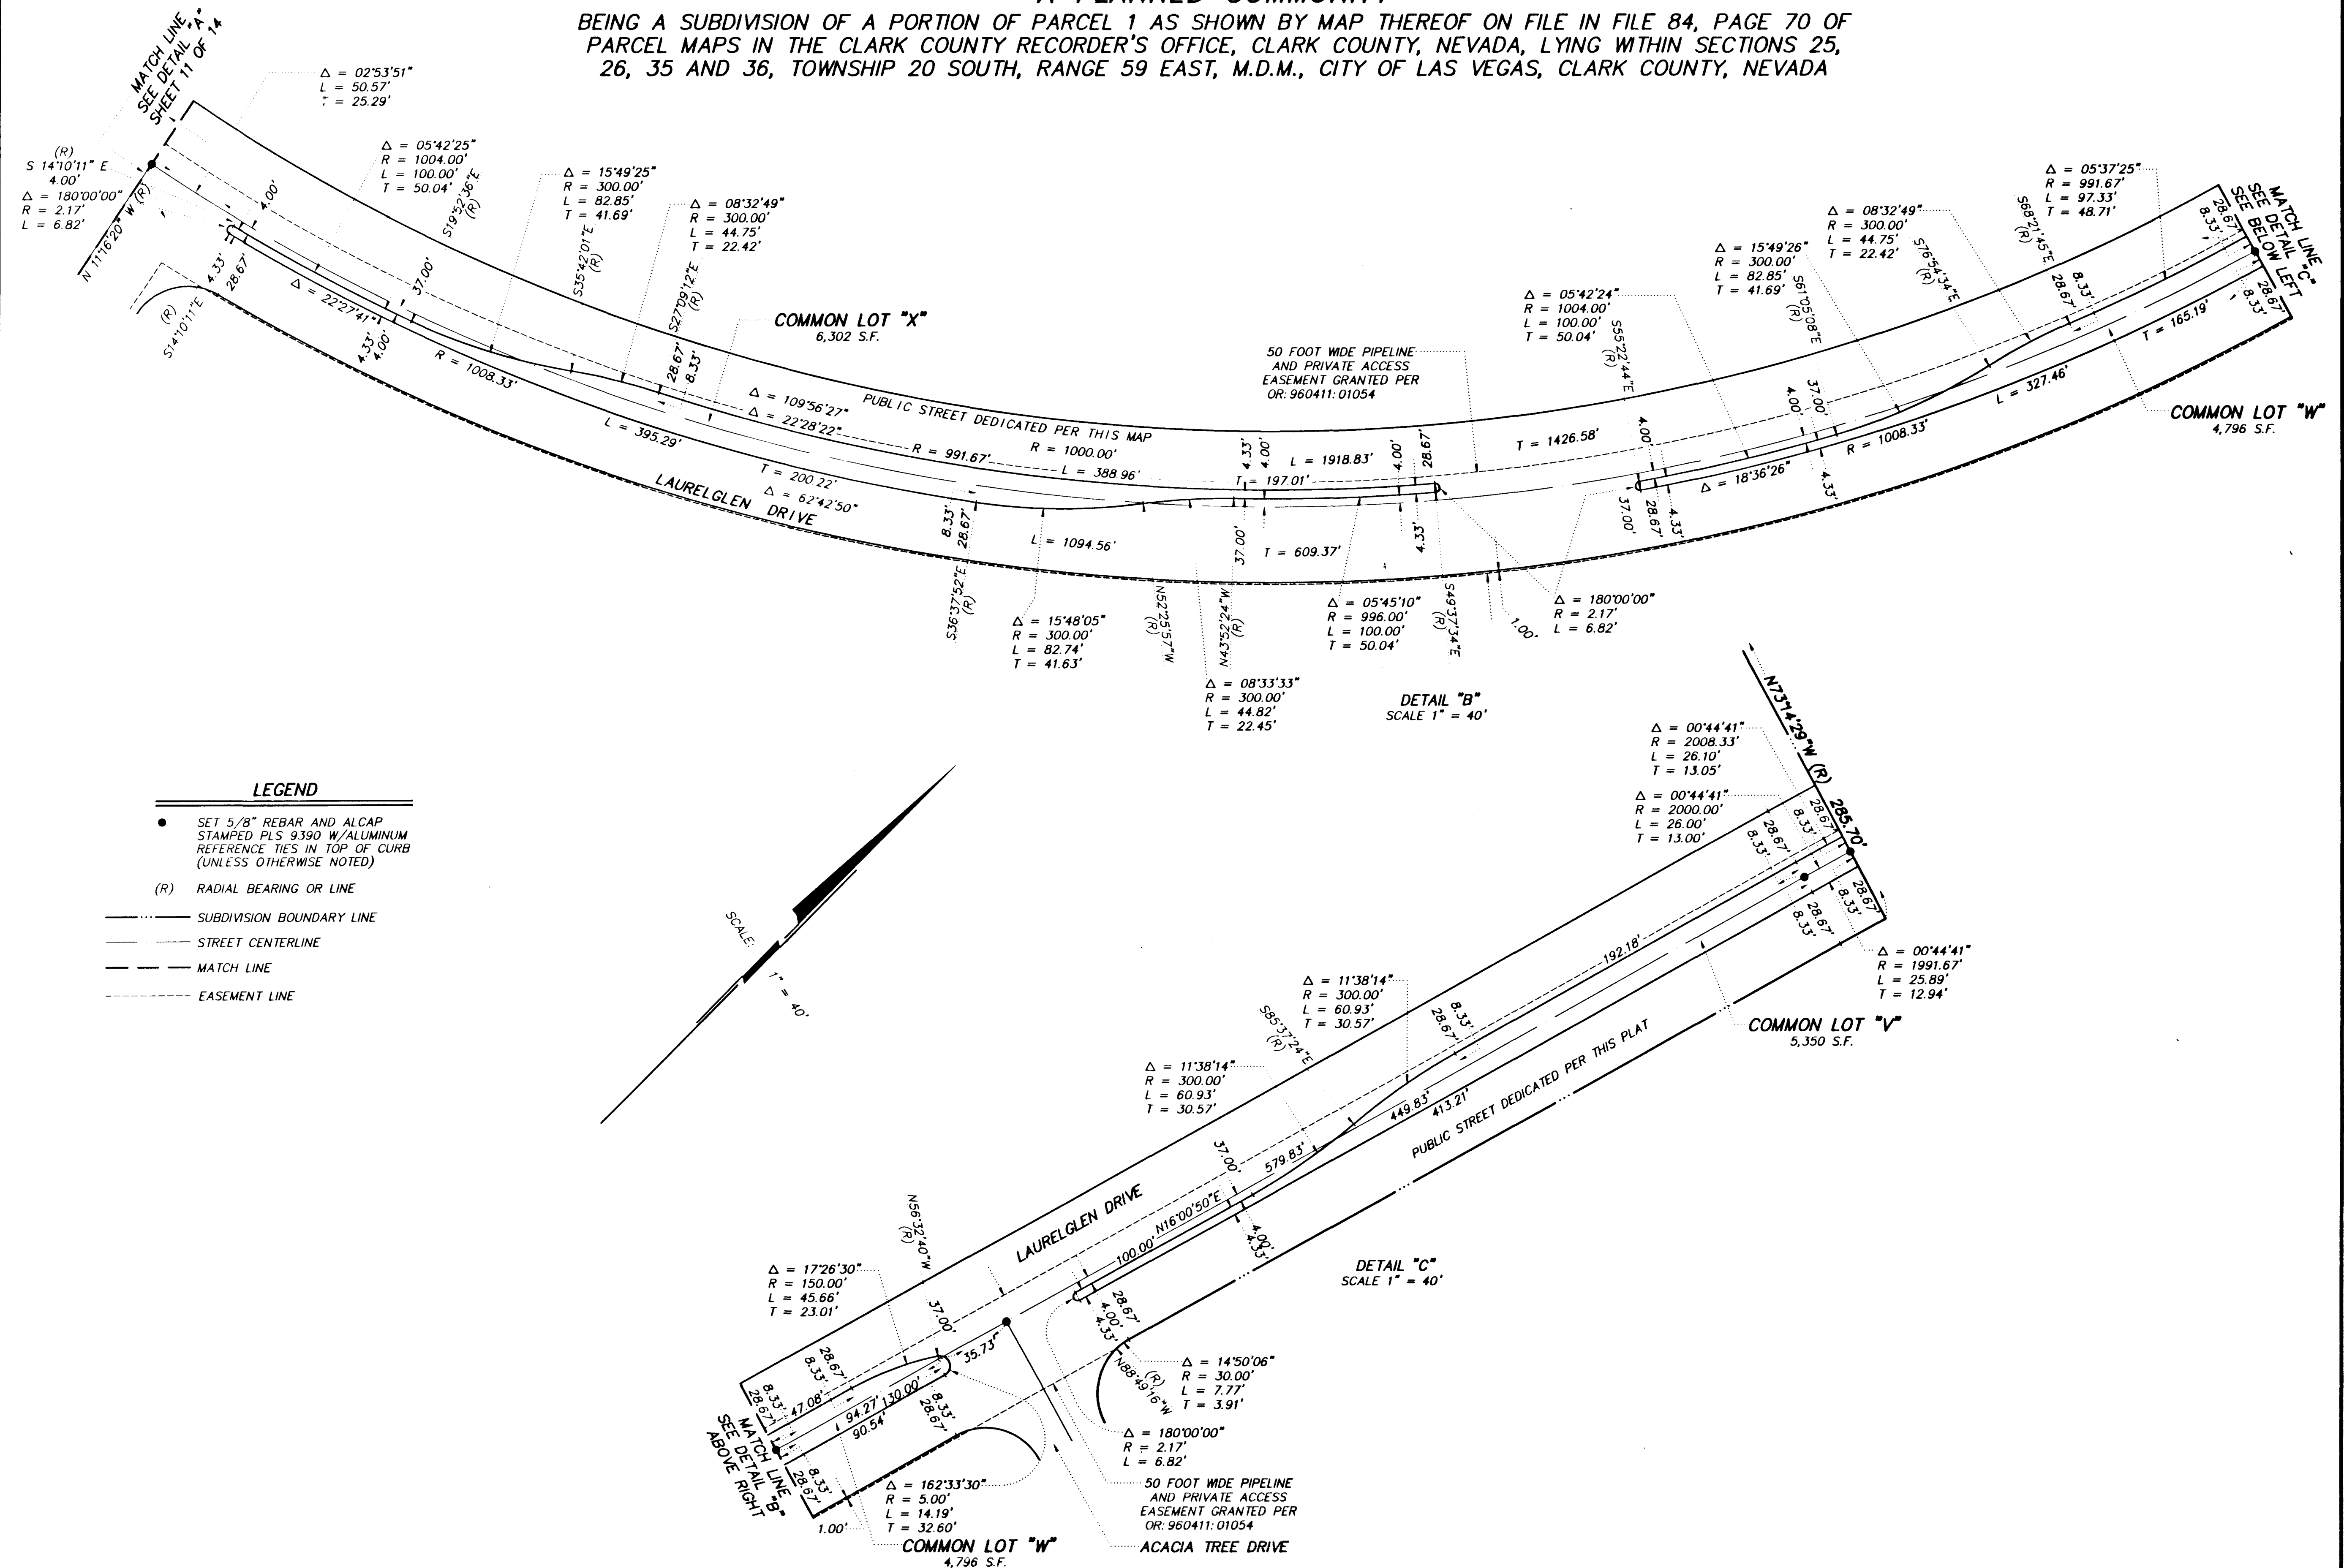

1125521

L 1267

FINAL MAP OF THE ARBORS AT SUMMERLIN VILLAGE 11/12 UNIT NO. 2A

A PLANNED COMMUNITY
BEING A SUBDIVISION OF A PORTION OF PARCELS 1 AND 2 SHOWN BY MAP THEREOF ON FILE IN FILE NO. PAGE 20 OF
PARCELS MAPS IN THE CLARK COUNTY REGISTER'S OFFICE, CLARK COUNTY, NEVADA, 1980 WITHIN SECTIONS 25,
26, 27 AND 28, TOWNSHIP 30 SOUTH, RANGE 20 EAST, M.D.M., CITY OF LAS VEGAS, CLARK COUNTY, NEVADA

