

961105

01428

LEGEND

- SET 5/8" REBAR AND ALCAP STAMPED PLS 11174 W/ALUMINUM REFERENCE TIES IN TOP OF CURB (UNLESS OTHERWISE NOTED)

(R) RADIAL BEARING OR LINE

--- SUBDIVISION BOUNDARY LINE

--- STREET CENTERLINE

--- MATCH LINE

----- EASEMENT LINE


SCALE: 1" = 50'

FINAL MAP OF THE ARBORS AT SUMMERLIN VILLAGE 11/12 UNIT NO. 2B A PLANNED COMMUNITY

BEING A SUBDIVISION OF A PORTION OF PARCEL 1 AS SHOWN BY MAP THEREOF ON FILE IN FILE 84, PAGE 70 OF PARCEL MAPS IN THE CLARK COUNTY RECORDER'S OFFICE, CLARK COUNTY, NEVADA, LYING WITHIN SECTIONS 23, 24, 25 AND 26, TOWNSHIP 20 SOUTH, RANGE 59 EAST, M.D.M., CITY OF LAS VEGAS, CLARK COUNTY, NEVADA

DETAIL "A"
SCALE 1" = 50'

FAR HILLS AVENUE
PUBLIC STREET DEDICATED PER THIS PLAT

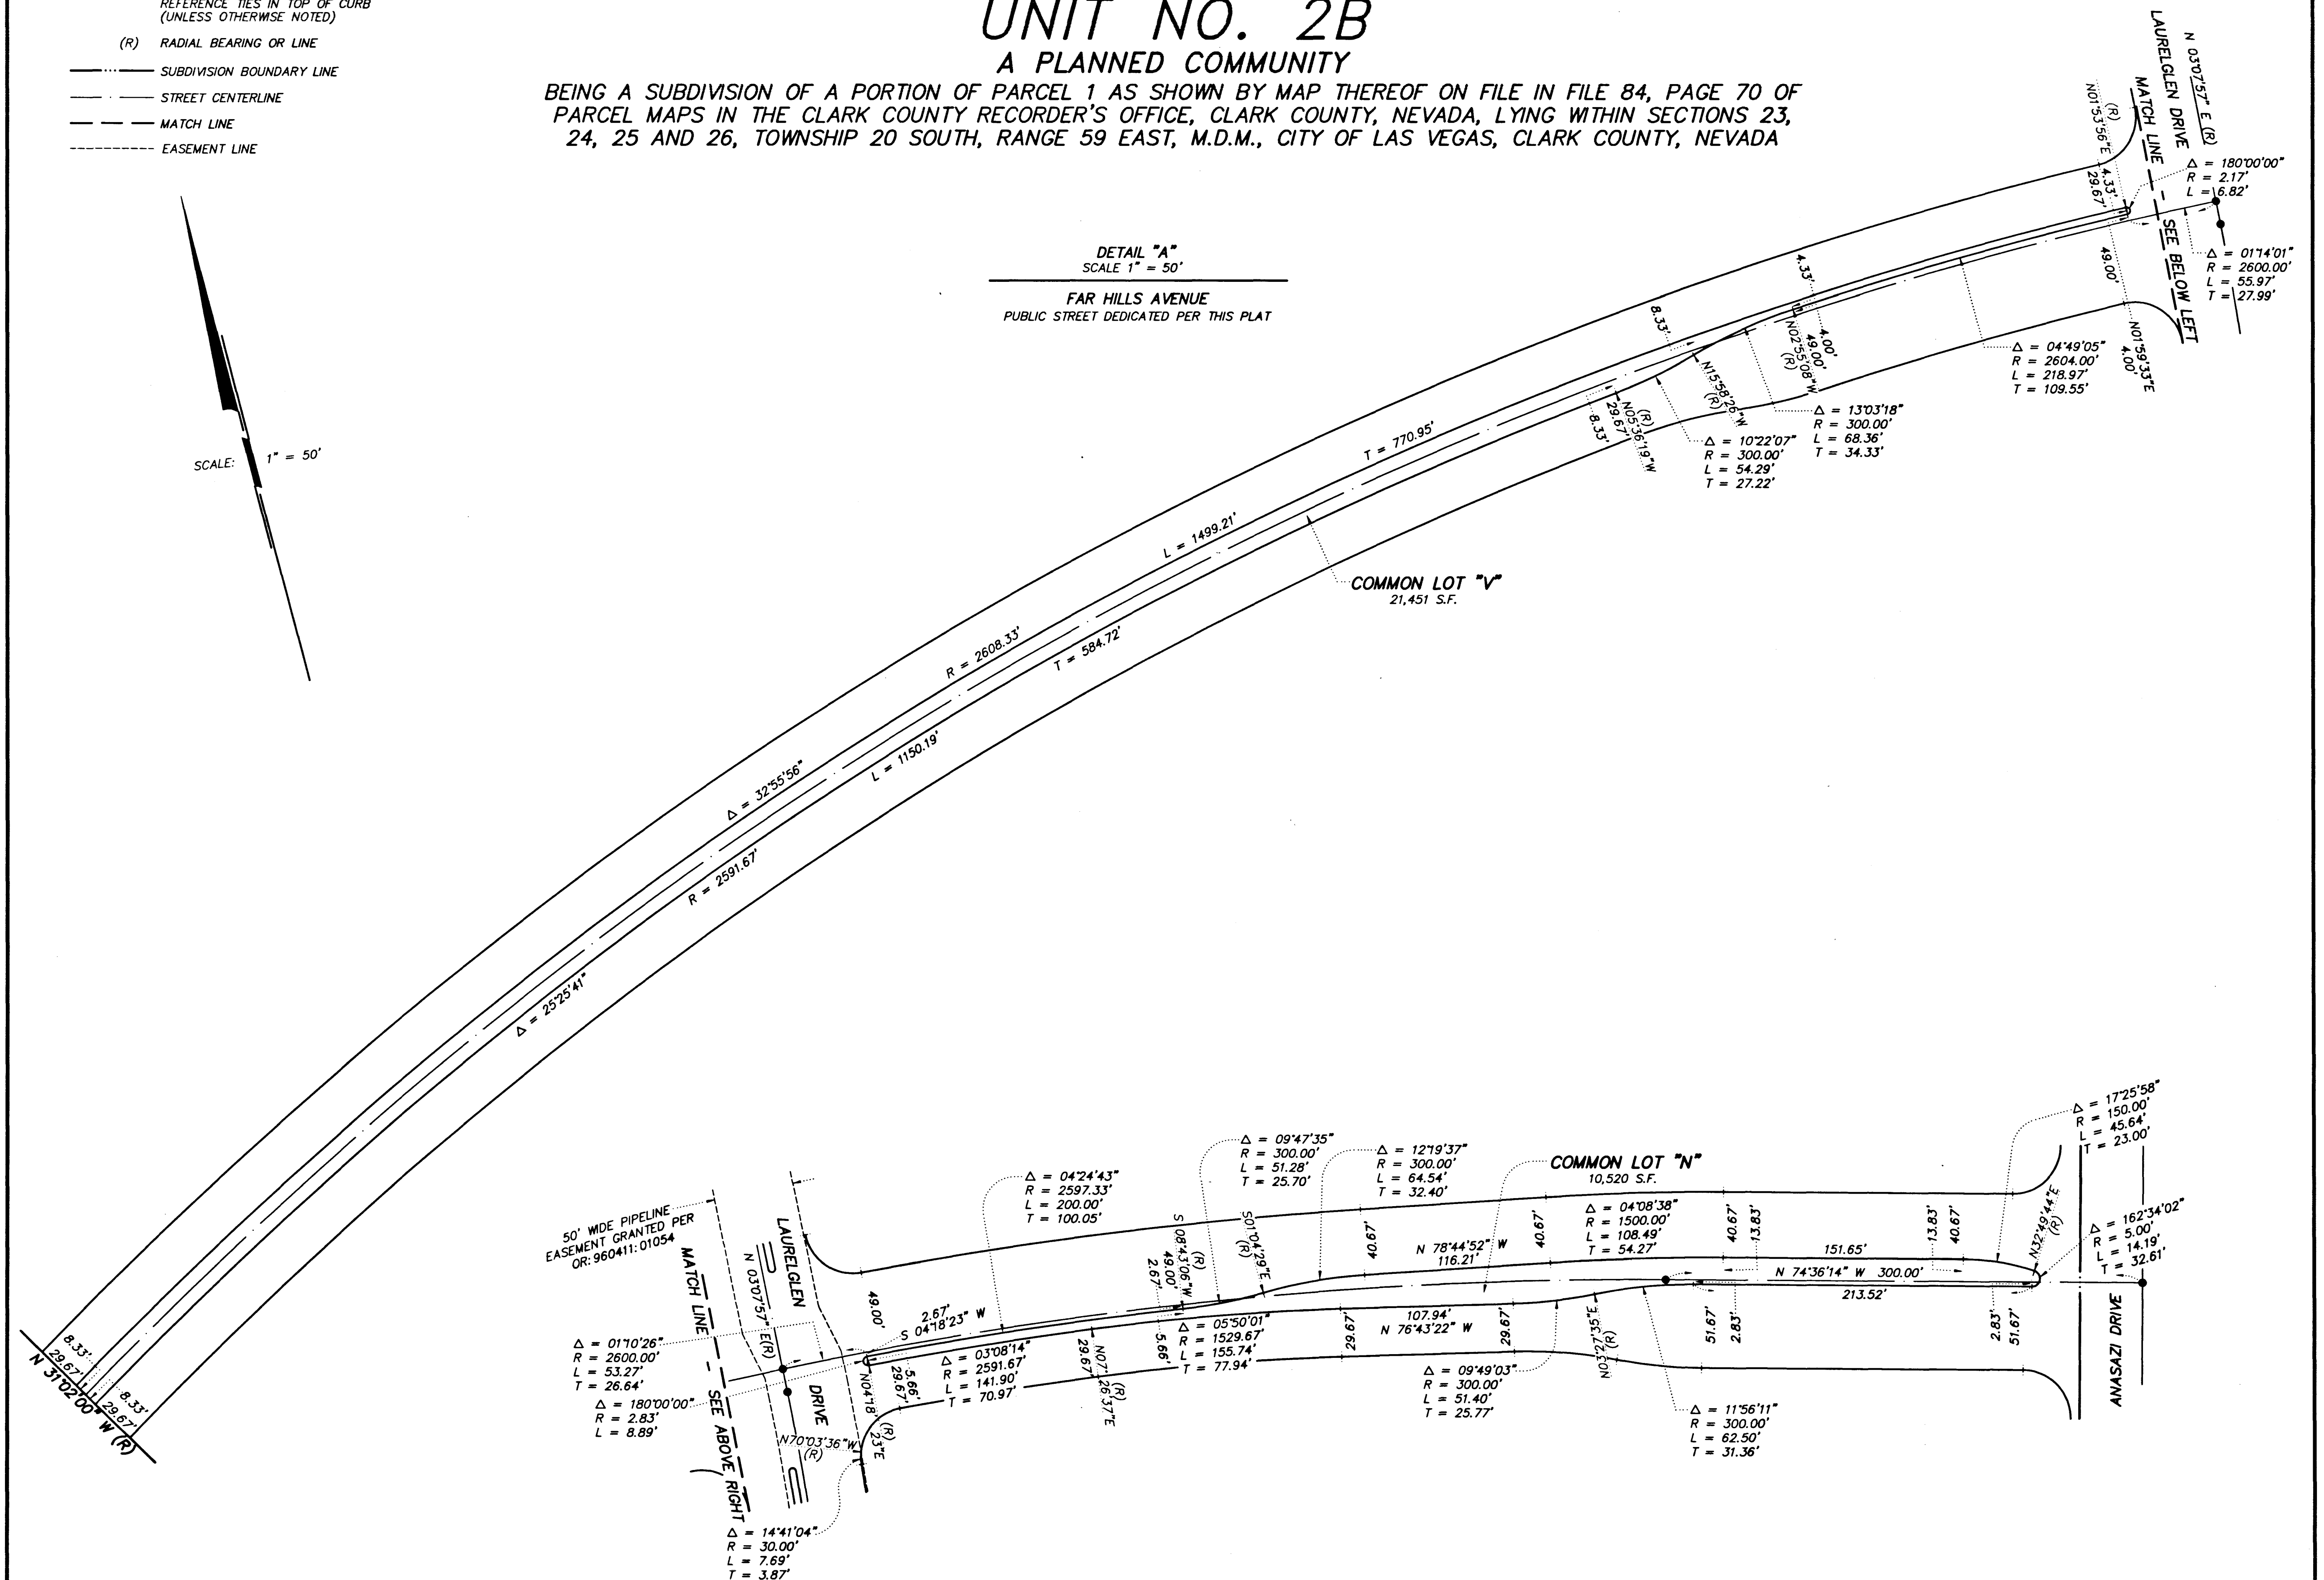

FINAL MAP OF
THE ARBORS AT SUMMERLIN VILLAGE 11/12
UNIT NO. 28
 A PLANNED COMMUNITY

BEING A SUBDIVISION OF A PORTION OF PARCEL 1 AS SHOWN BY MAP THEREOF ON FILE IN FILE 84, PAGE 20 OF
 PARCEL MAPS IN THE CLARK COUNTY RECORDS' OFFICE, CLARK COUNTY, NEVADA, LYING WITHIN SECTIONS 23,
 24, 25 AND 26, TOWNSHIP 20 SOUTH, RANGE 50 EAST, N.E.4, CITY OF LAS VEGAS, CLARK COUNTY, NEVADA

LEGEND
 --- PLANNED HIGHWAY
 --- EXISTING HIGHWAY
 --- EXISTING RAILROAD
 --- EXISTING WATER
 --- EXISTING GAS

SCALE 1" = 100'
 THE FIELD ENGINEER
 HAS BEEN DESIGNATED THE FIELD ENGINEER

