

961105

01428


FINAL MAP OF THE ARBORS AT SUMMERLIN VILLAGE 11/12 UNIT NO. 2B

A PLANNED COMMUNITY

BEING A SUBDIVISION OF A PORTION OF PARCEL 1 AS SHOWN BY MAP THEREOF ON FILE IN FILE 84, PAGE 70 OF
PARCEL MAPS IN THE CLARK COUNTY RECORDER'S OFFICE, CLARK COUNTY, NEVADA, LYING WITHIN SECTIONS 23,
24, 25 AND 26, TOWNSHIP 20 SOUTH, RANGE 59 EAST, M.D.M., CITY OF LAS VEGAS, CLARK COUNTY, NEVADA

- LEGEND**
- SET 5/8" REBAR AND ALCAP STAMPED PLS 11174 W/ALUMINUM REFERENCE TIES IN TOP OF CURB (UNLESS OTHERWISE NOTED)
 - (R) RADIAL BEARING OR LINE
 - SUBDIVISION BOUNDARY LINE
 - STREET CENTERLINE
 - MATCH LINE
 - EASEMENT LINE

DETAIL "C"
SCALE 1" = 40'
LAURELGLEN DRIVE
PUBLIC STREET DEDICATED PER THIS PLAT

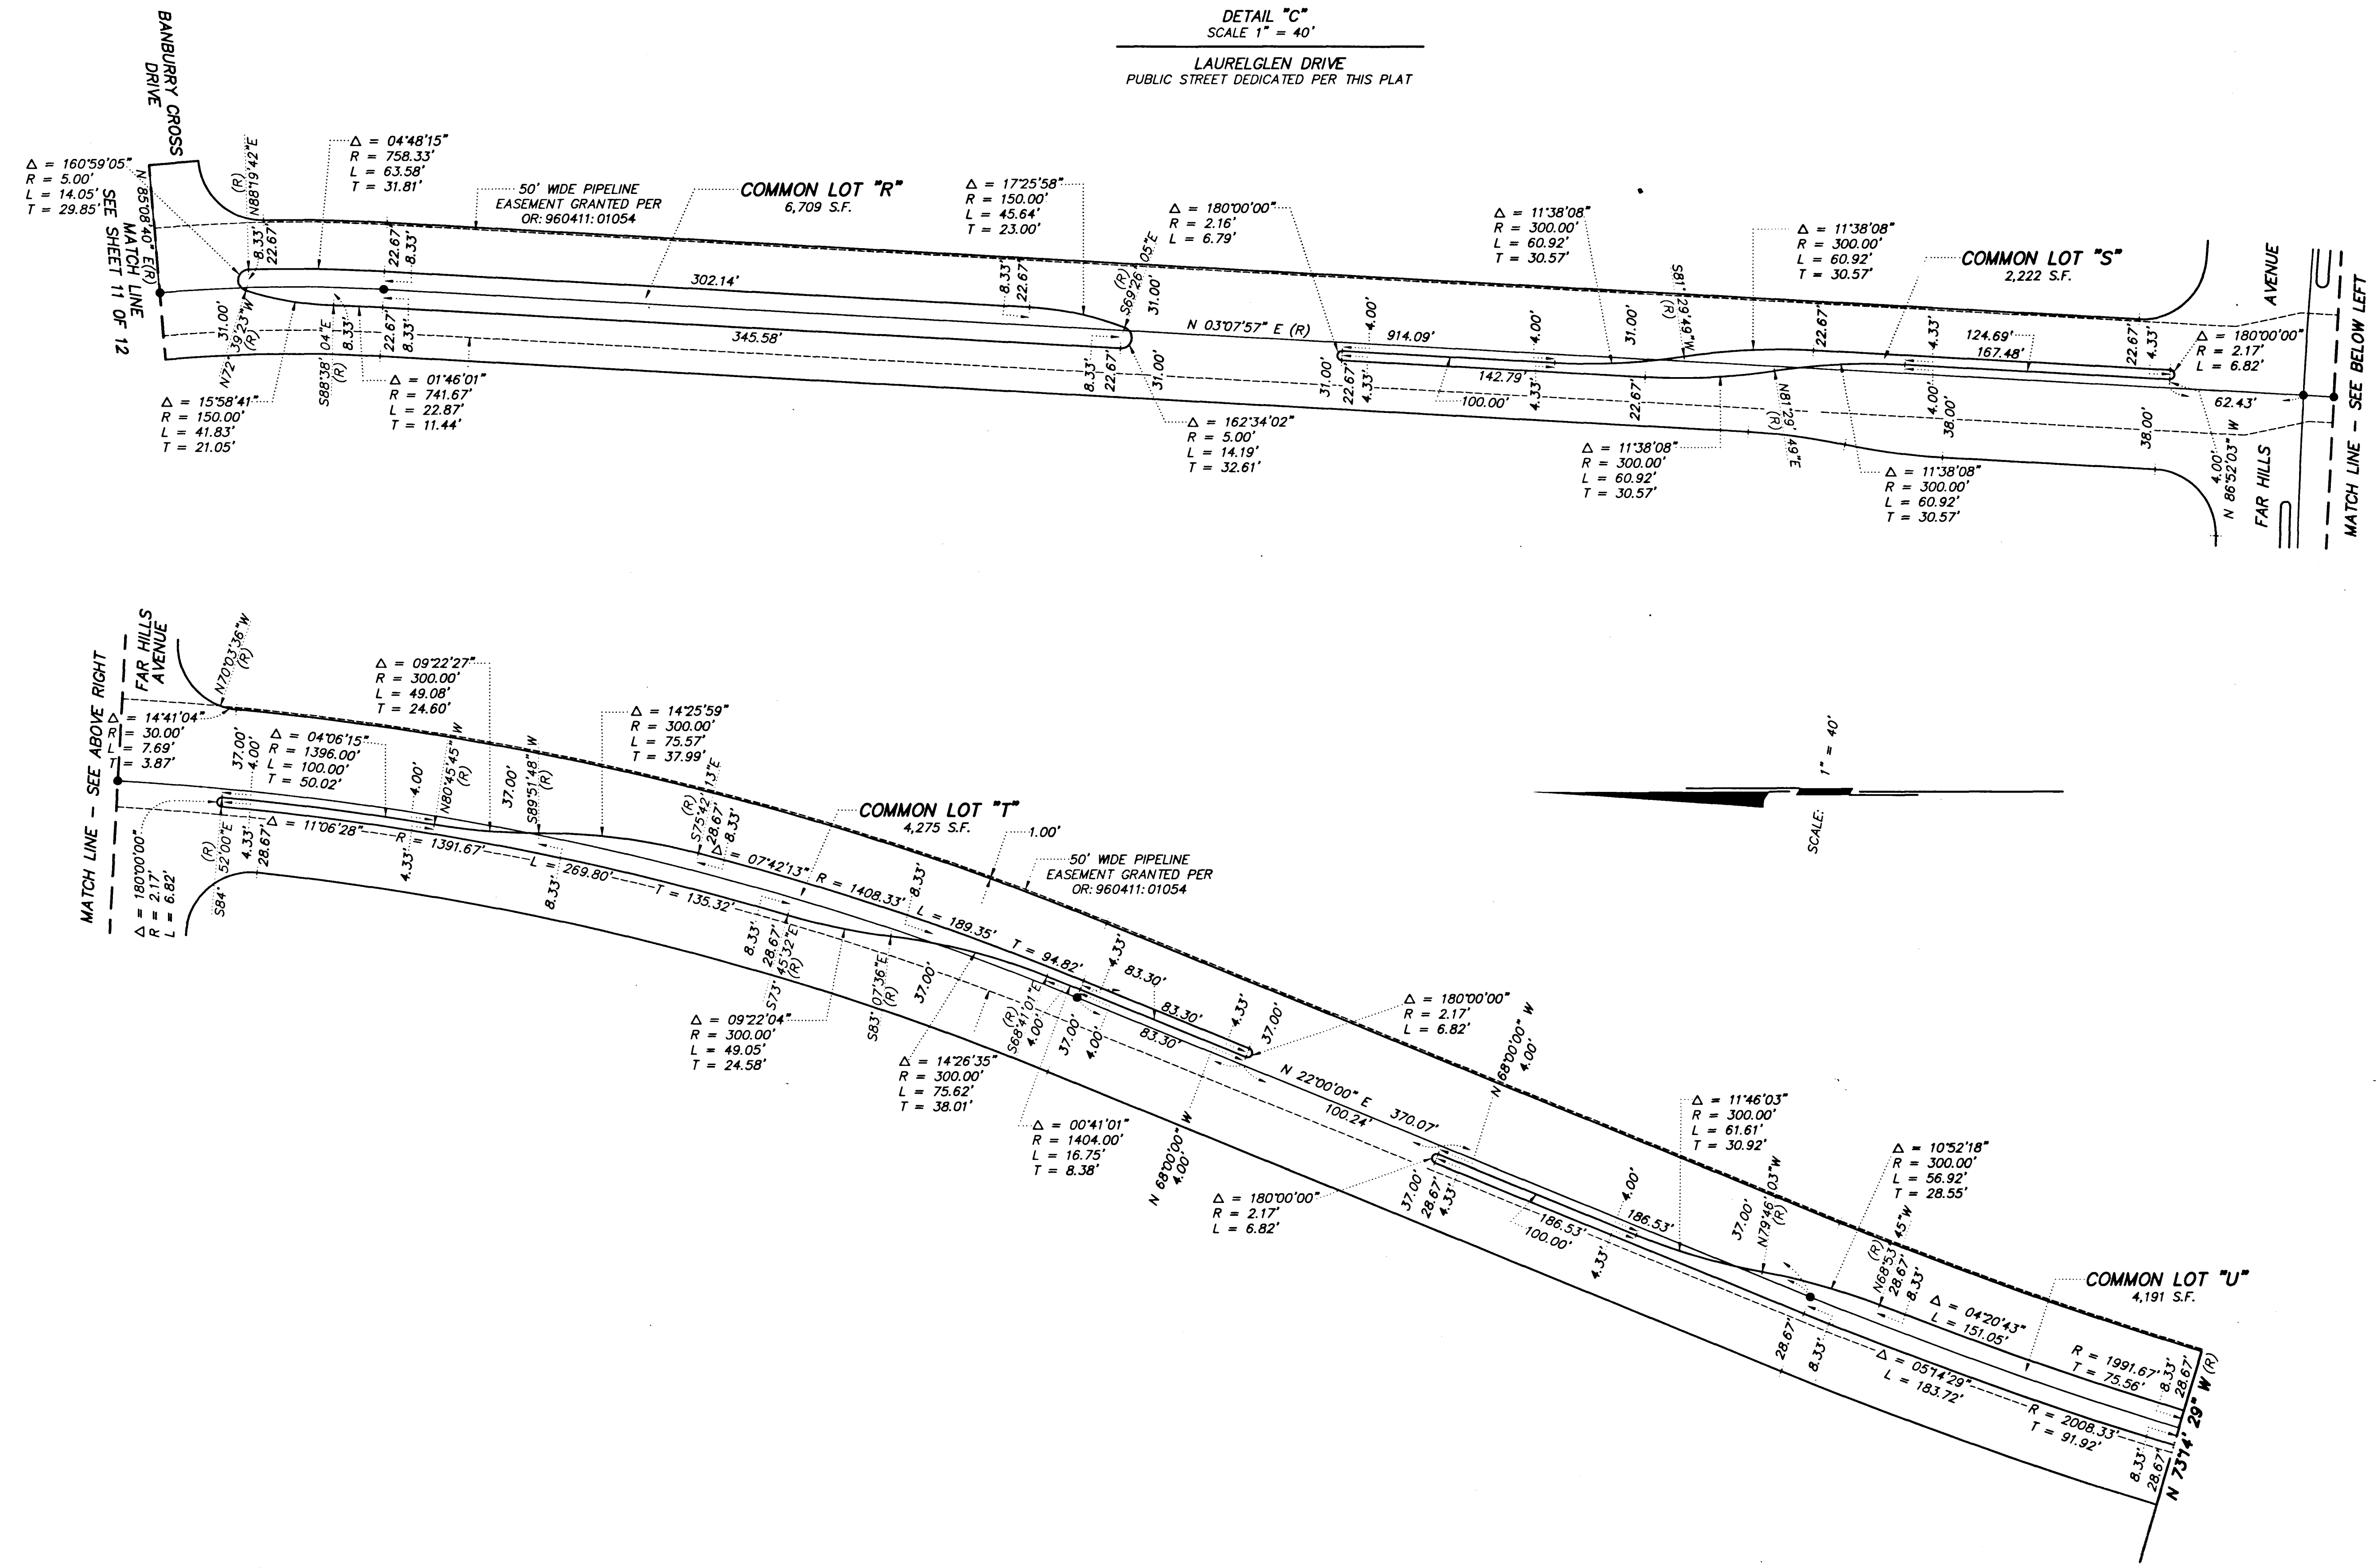

62011.405

SHEET 12 OF 12

3812

FINAL MAP OF
THE ARBORS AT SUMMERLIN VILLAGE 11/12
UNIT NO. 2B
 A PLANNED COMMUNITY

BEING A SUBDIVISION OF A PORTION OF PARCEL 1 AS SHOWN BY MAP THEREOF ON FILE IN FILE NO. PAGE 70 OF
 PARCEL MAPS BY THE CLARK COUNTY RECORDER'S OFFICE, CLARK COUNTY, NEVADA, LINDS BEYOND SECTIONS 23,
 24, 25 AND 26, TOWNSHIP 20 SOUTH, RANGE 20 EAST, MERID. CITY OF LAS VEGAS, CLARK COUNTY, NEVADA

LEGEND
 * BOUNDARY LINE
 ** BOUNDARY LINE
 --- BOUNDARY LINE
 --- BOUNDARY LINE
 --- BOUNDARY LINE

NOTES
 1. THE MAP IS FOR THE
 2. THE MAP IS FOR THE

