

961105

01428


# FINAL MAP OF THE ARBORS AT SUMMERLIN VILLAGE 11/12 UNIT NO. 2B A PLANNED COMMUNITY

BEING A SUBDIVISION OF A PORTION OF PARCEL 1 AS SHOWN BY MAP THEREOF ON FILE IN FILE 84, PAGE 70 OF  
PARCEL MAPS IN THE CLARK COUNTY RECORDER'S OFFICE, CLARK COUNTY, NEVADA, LYING WITHIN SECTIONS 23,  
24, 25 AND 26, TOWNSHIP 20 SOUTH, RANGE 59 EAST, M.D.M., CITY OF LAS VEGAS, CLARK COUNTY, NEVADA

| LINE | BEARING       | DISTANCE |
|------|---------------|----------|
| L1   | N 86°52'03" W | 12.00'   |
| L2   | N 03°07'57" E | 12.00'   |
| L3   | N 04°51'20" W | 46.00'   |
| L4   | N 04°51'20" W | 12.00'   |
| L5   | N 85°08'40" E | 12.00'   |
| L6   | N 15°23'46" E | 61.00'   |
| L7   | N 74°36'14" W | 56.00'   |
| L8   | N 74°36'14" W | 97.09'   |
| L9   | N 74°36'14" W | 26.00'   |
| L10  | N 15°23'46" E | 28.00'   |
| L11  | N 12°33'14" E | 11.50'   |

| CURVE | DELTA     | RADIUS   | LENGTH  | TANGENT |
|-------|-----------|----------|---------|---------|
| 1     | 04°14'28" | 781.00'  | 57.81'  | 28.92'  |
| 2     | 86°15'11" | 30.00'   | 45.16'  | 28.10'  |
| 3     | 88°41'43" | 30.00'   | 46.44'  | 29.32'  |
| 4     | 03°57'28" | 811.00'  | 56.02'  | 28.02'  |
| 5     | 06°48'54" | 2649.00' | 315.08' | 157.73' |
| 6     | 04°08'38" | 1540.67' | 111.43' | 55.74'  |
| 7     | 90°00'00" | 30.00'   | 47.12'  | 30.00'  |
| 8     | 87°09'28" | 30.00'   | 45.64'  | 28.55'  |

- LEGEND**
- SET 5/8" REBAR AND ALCAP STAMPED PLS 11174 W/ALUMINUM REFERENCE TIES IN TOP OF CURB (UNLESS OTHERWISE NOTED)
  - SET 5/8" REBAR AND ALCAP STAMPED PLS 11174
  - CALCULATED POINT
  - LOT NUMBER  
TOTAL LOTS = 11  
TOTAL COMMON LOTS = 22
  - BLOCK NUMBER
  - CURVE NUMBER
  - LINE SEGMENT NUMBER
  - RADIAL BEARING OR LINE
  - SUBDIVISION BOUNDARY LINE
  - STREET CENTERLINE
  - MATCH LINE
  - EASEMENT LINE

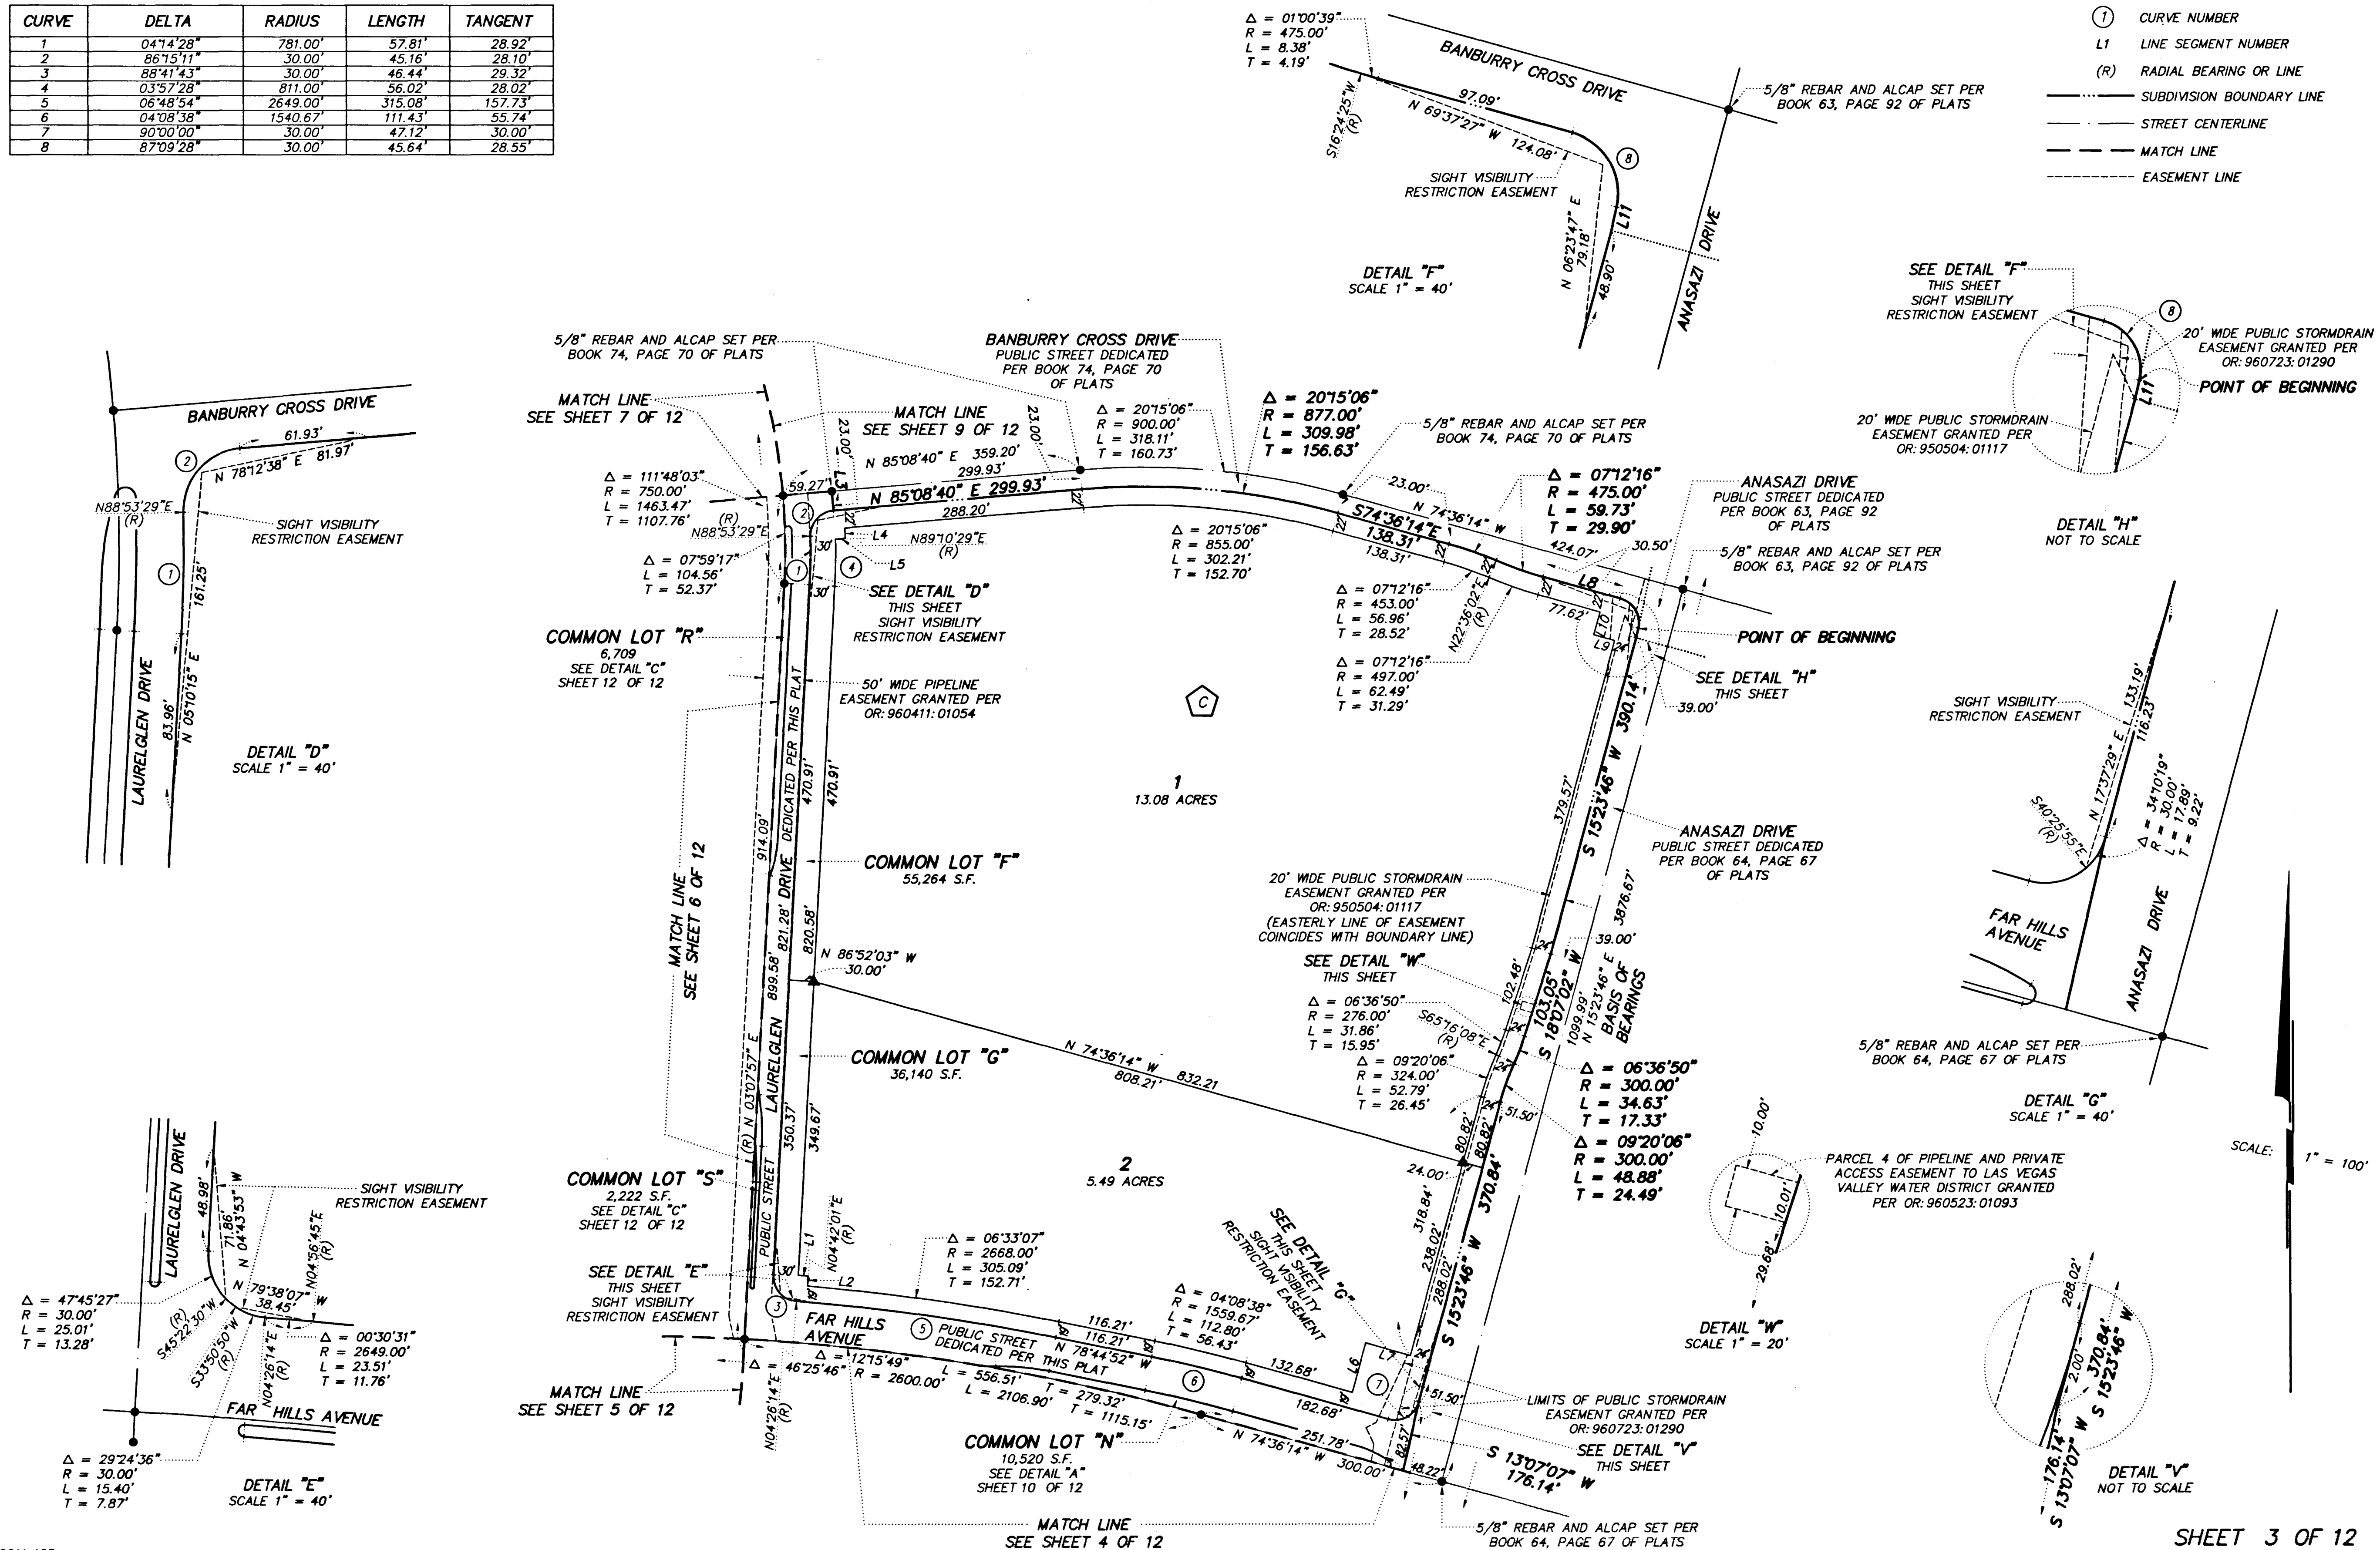

62011.405

SHEET 3 OF 12

Book 16 Page 92  
4463-2B

