


961105

01428

FINAL MAP OF THE ARBORS AT SUMMERLIN VILLAGE 11/12 UNIT NO. 2B A PLANNED COMMUNITY

BEING A SUBDIVISION OF A PORTION OF PARCEL 1 AS SHOWN BY MAP THEREOF ON FILE IN FILE 84, PAGE 70 OF PARCEL MAPS IN THE CLARK COUNTY RECORDER'S OFFICE, CLARK COUNTY, NEVADA, LYING WITHIN SECTIONS 23, 24, 25 & 26, TOWNSHIP 20 SOUTH, RANGE 59 EAST, M.D.M., CITY OF LAS VEGAS, CLARK COUNTY, NEVADA

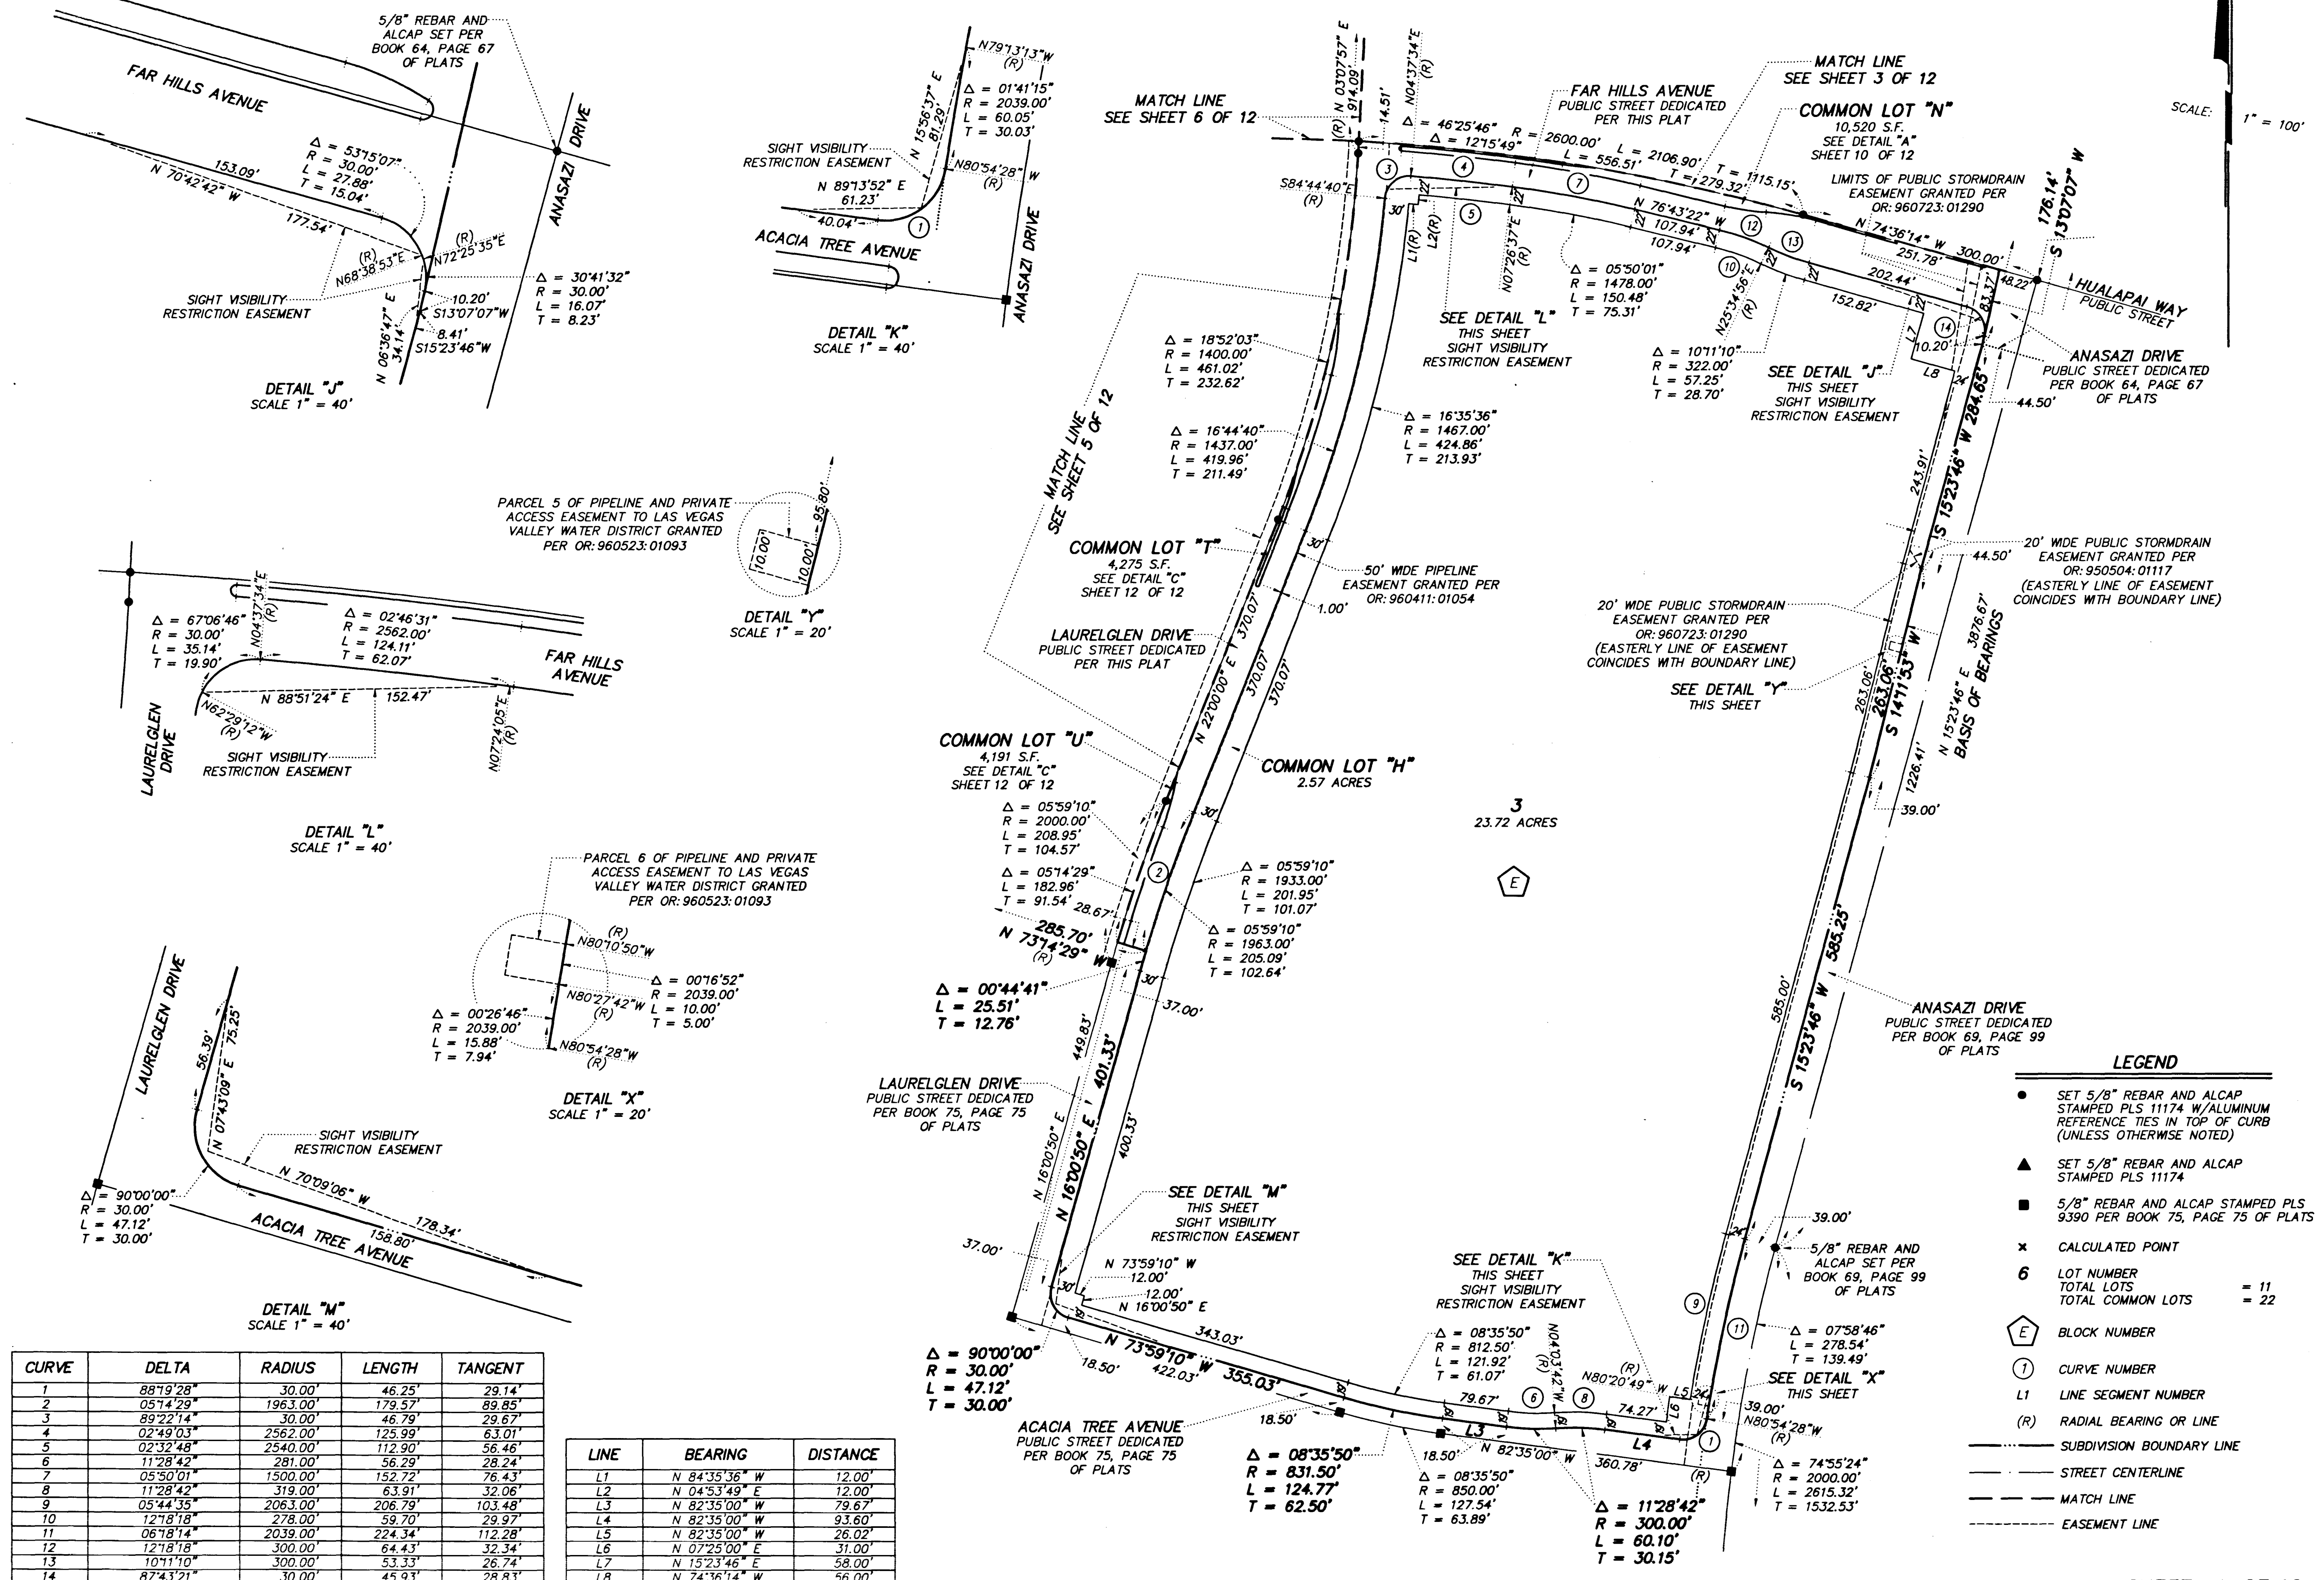

62011.405

PLOTTED: 09-17-96

SHEET 4 OF 12

Book 76 Page 92

4463-2B

