


# FINAL MAP OF THE ARBORS AT SUMMERLIN VILLAGE 11/12 UNIT NO. 2C A PLANNED COMMUNITY

BEING A SUBDIVISION OF A PORTION OF PARCEL 1 AS SHOWN BY MAP THEREOF ON FILE IN FILE 84, PAGE 70 OF  
PARCEL MAPS IN THE CLARK COUNTY RECORDER'S OFFICE, CLARK COUNTY, NEVADA, LYING WITHIN SECTIONS 35 AND  
36, TOWNSHIP 20 SOUTH, RANGE 59 EAST, M.D.M., CITY OF LAS VEGAS, CLARK COUNTY, NEVADA

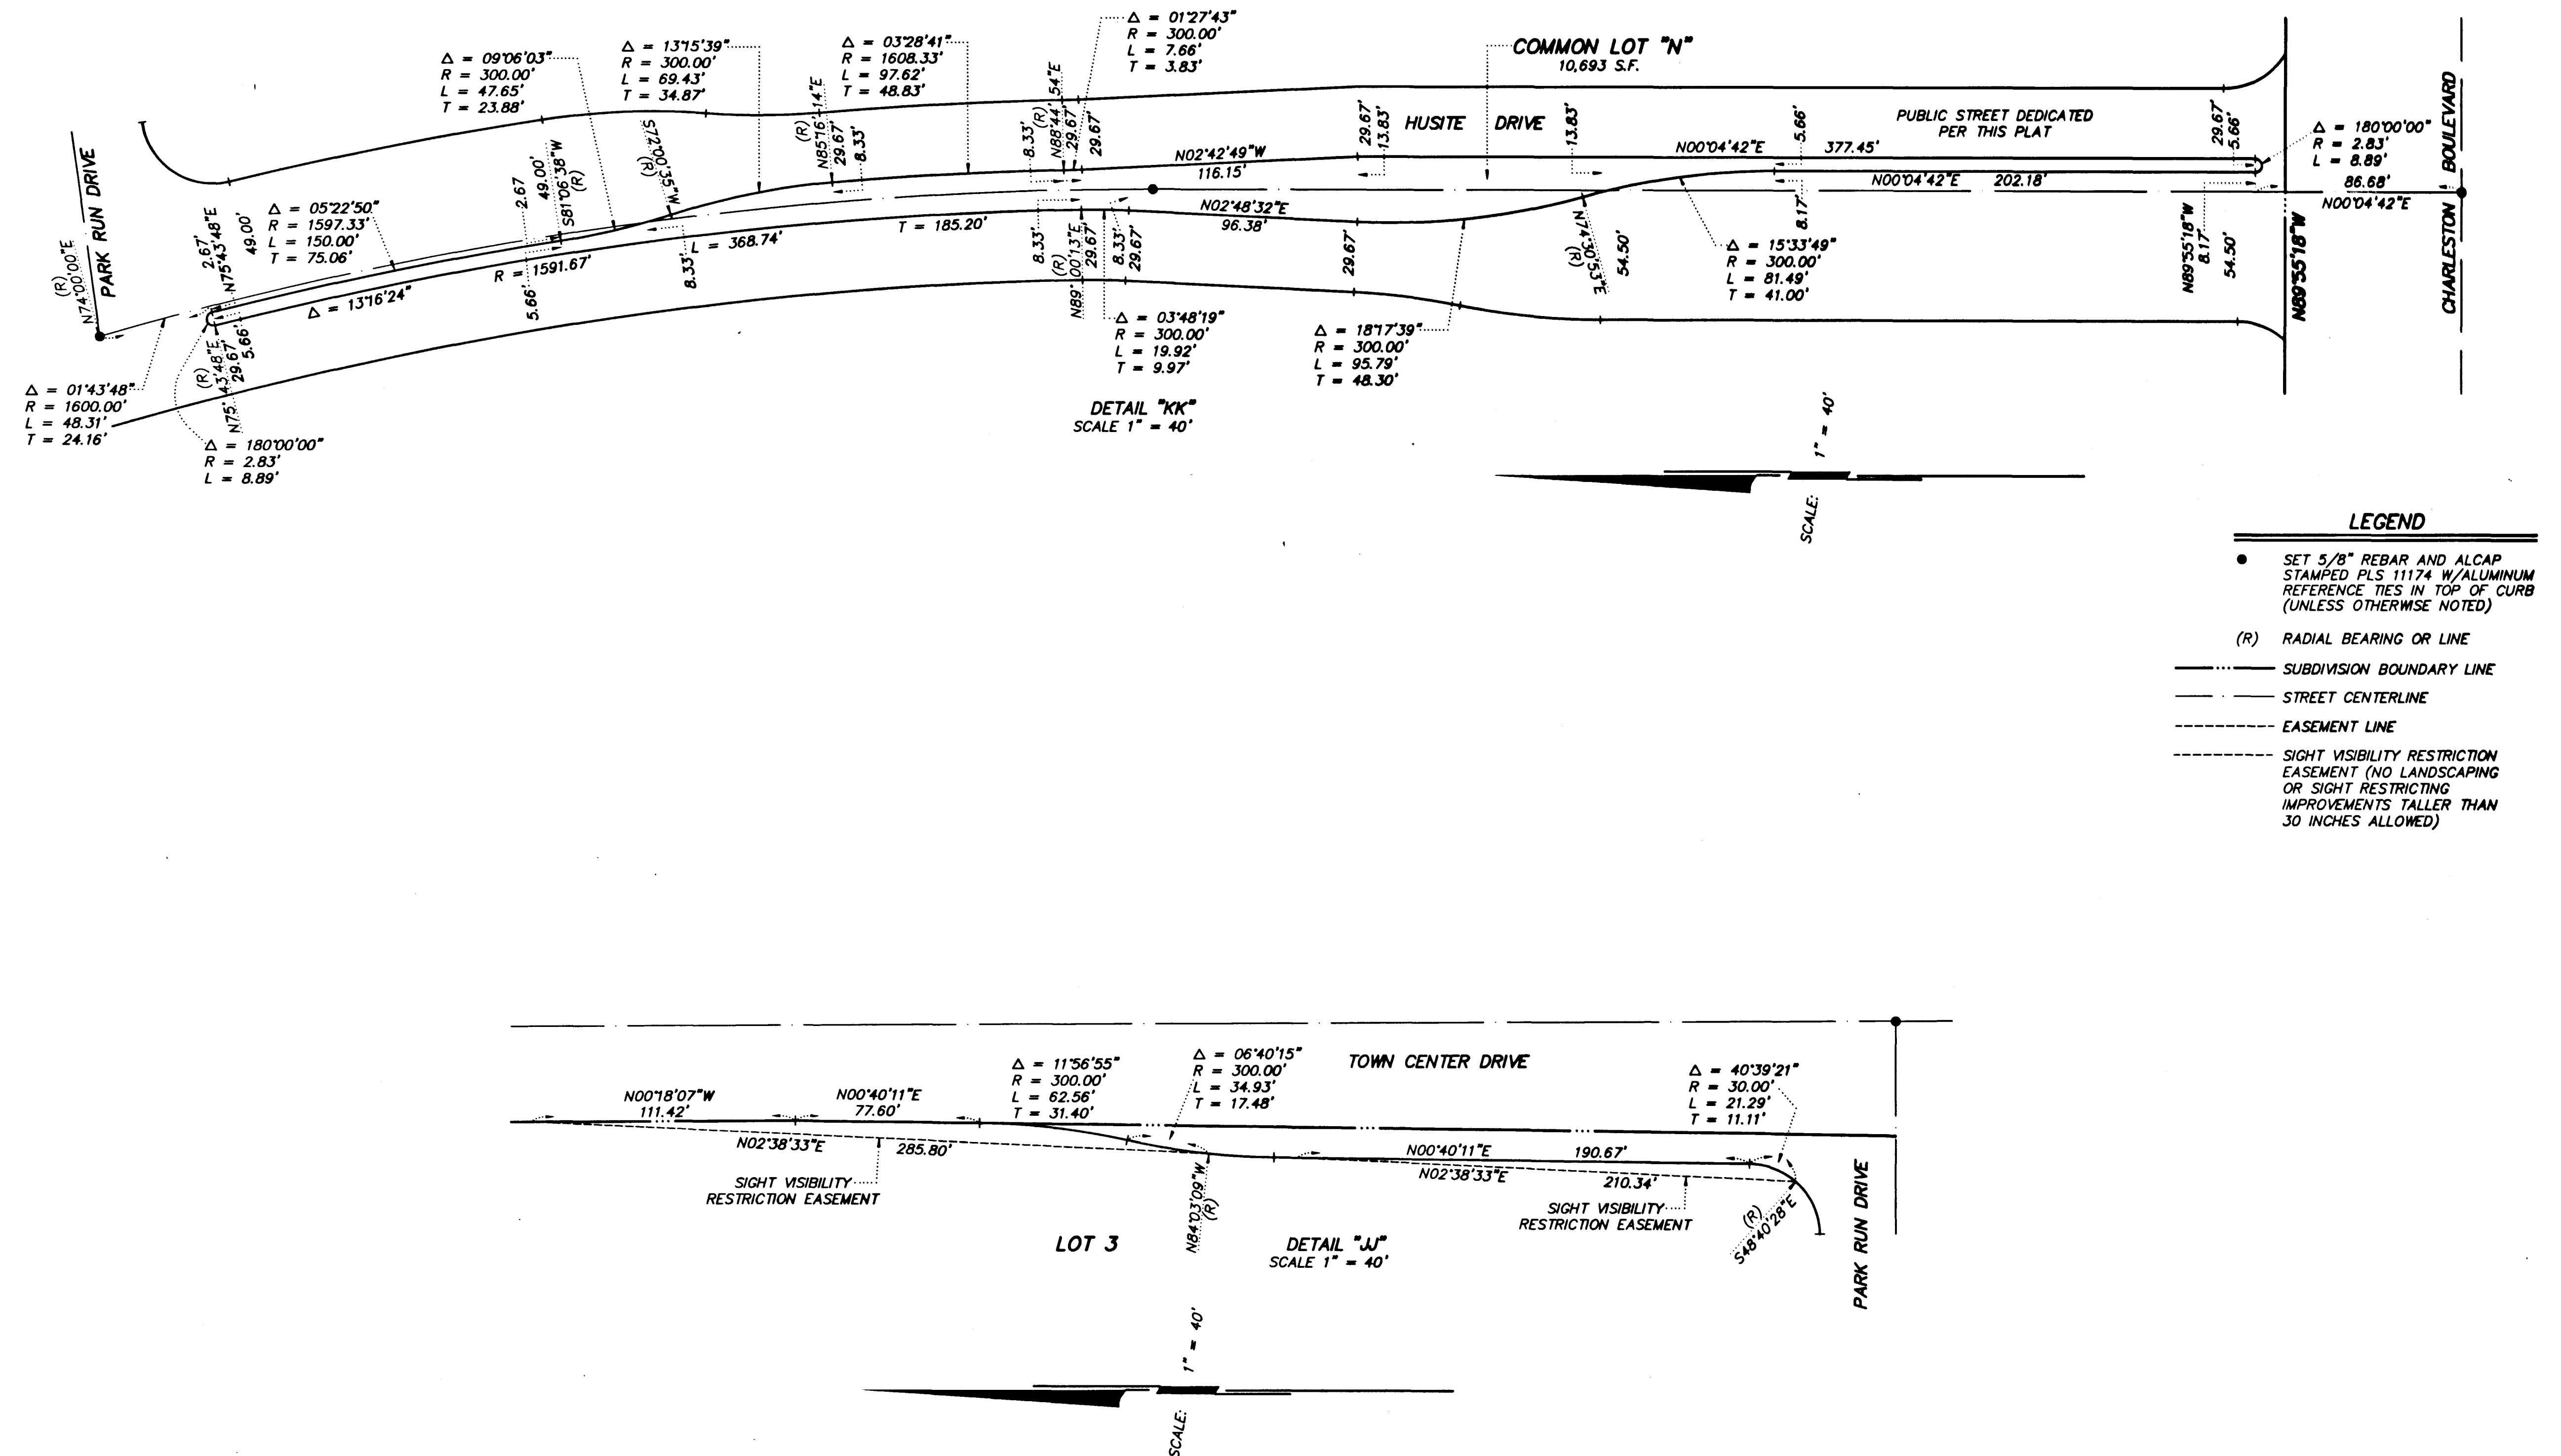

FINAL MAP OF  
**THE ARBORS AT SUMMERLIN VILLAGE 11/12**  
**UNIT NO. 2C**  
 A PLANNED COMMUNITY

BEING A RECONSTRUCTION OF A PORTION OF PARCEL 1 AS SHOWN BY MAP SHOWN ON FILE IN FILE 54, PAGE 70 OF  
 PARCEL MAPS IN THE CLARK COUNTY RECORDS OFFICE, CLARK COUNTY, NEVADA, 13TH WASH. SECTIONS 30 AND  
 36, TOWNSHIP 20 NORTH, RANGE 50 EAST, M.S.M., CITY OF LAS VEGAS, CLARK COUNTY, NEVADA

