


FINAL MAP OF THE ARBORS AT SUMMERLIN VILLAGE 11/12 UNIT NO. 2C A PLANNED COMMUNITY

BEING A SUBDIVISION OF A PORTION OF PARCEL 1 AS SHOWN BY MAP THEREOF ON FILE IN FILE 84, PAGE 70 OF
PARCEL MAPS IN THE CLARK COUNTY RECORDER'S OFFICE, CLARK COUNTY, NEVADA, LYING WITHIN SECTIONS 35 AND
36, TOWNSHIP 20 SOUTH, RANGE 59 EAST, M.D.M., CITY OF LAS VEGAS, CLARK COUNTY, NEVADA

CURVE	DELTA	RADIUS	LENGTH	TANGENT
1	11°56'55"	300.00'	62.56'	31.40'
2	11°56'55"	328.00'	68.40'	34.33'
3	11°56'55"	272.00'	56.72'	28.47'
4	89°01'42"	30.00'	46.62'	29.50'

LINE	BEARING	DISTANCE
L1	N00°40'11"E	12.00'
L2	N89°07'30"E	12.00'

SCALE: 1" = 100'

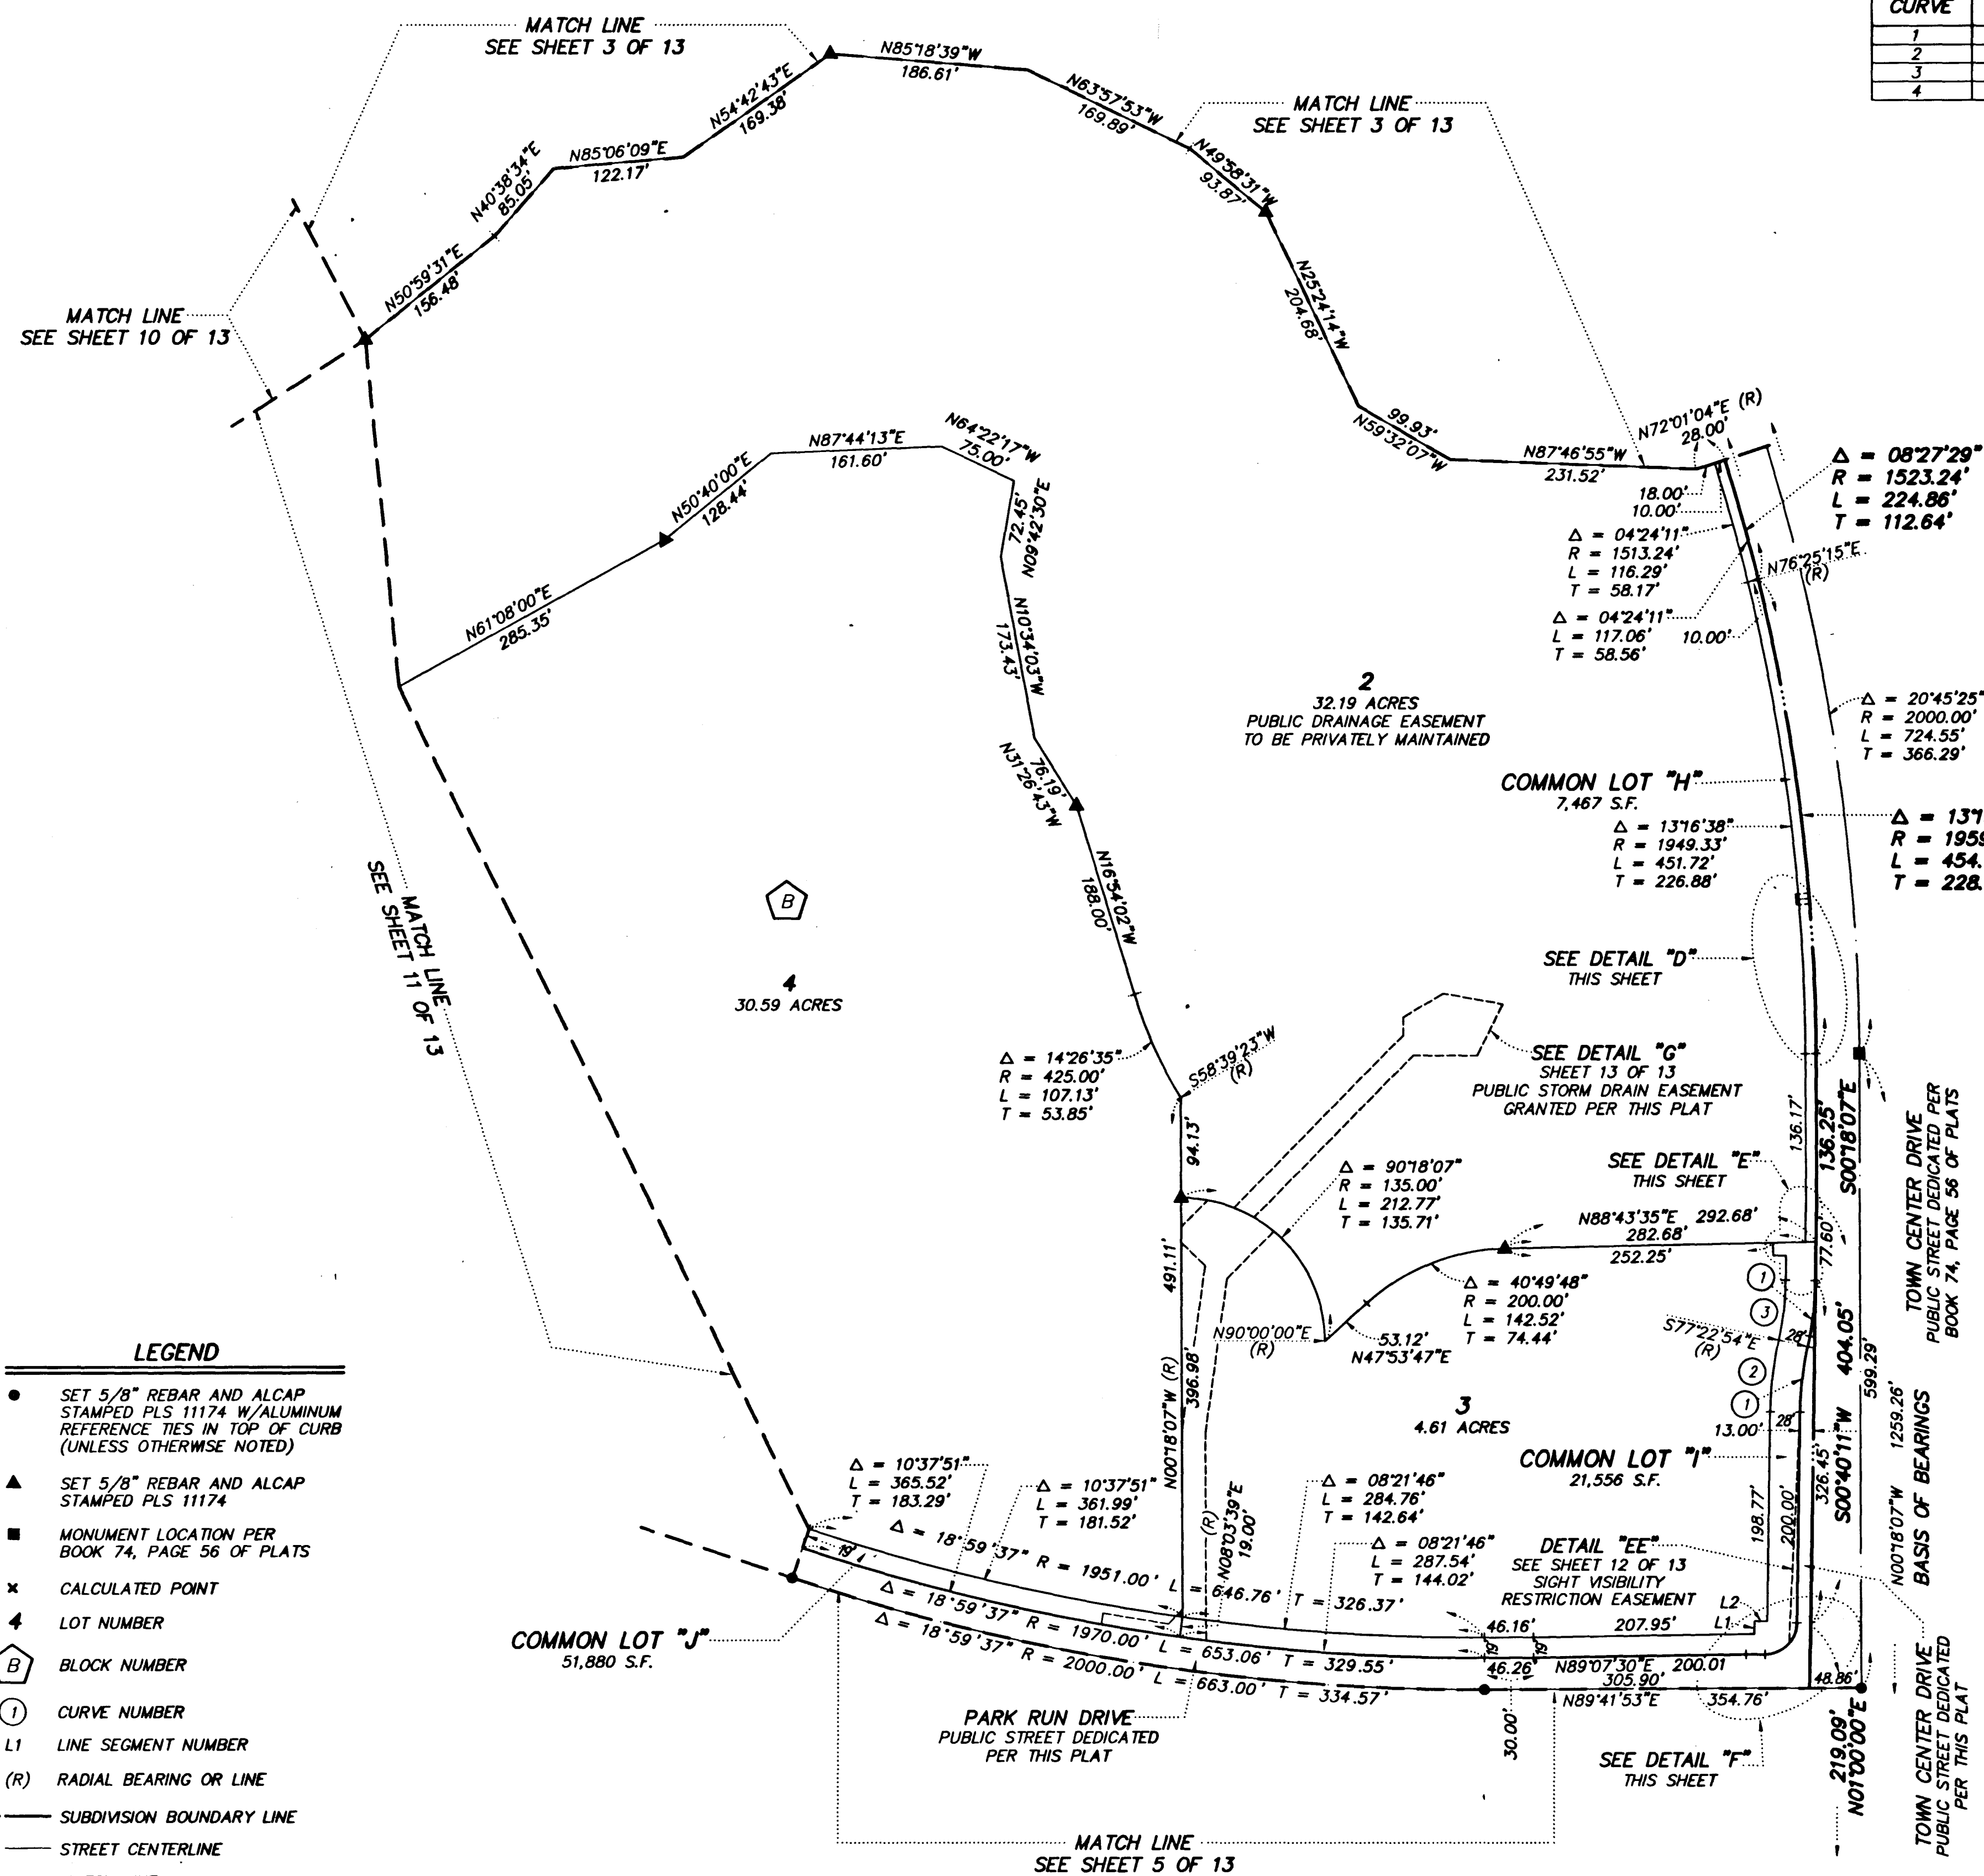

LEGEND

- SET 5/8" REBAR AND ALCAP STAMPED PLS 11174 W/ALUMINUM REFERENCE TIES IN TOP OF CURB (UNLESS OTHERWISE NOTED)
- ▲ SET 5/8" REBAR AND ALCAP STAMPED PLS 11174
- MONUMENT LOCATION PER BOOK 74, PAGE 56 OF PLATS
- x CALCULATED POINT
- 4 LOT NUMBER
- ⬡ BLOCK NUMBER
- ① CURVE NUMBER
- L1 LINE SEGMENT NUMBER
- (R) RADIAL BEARING OR LINE
- SUBDIVISION BOUNDARY LINE
- STREET CENTERLINE
- - - MATCH LINE
- - - EASEMENT LINE
- - - SIGHT VISIBILITY RESTRICTION EASEMENT (NO LANDSCAPING OR SIGHT RESTRICTING IMPROVEMENTS TALLER THAN 30 INCHES ALLOWED)

