


FINAL MAP OF THE ARBORS AT SUMMERLIN VILLAGE 11/12 UNIT NO. 2C A PLANNED COMMUNITY

BEING A SUBDIVISION OF A PORTION OF PARCEL 1 AS SHOWN BY MAP THEREOF ON FILE IN FILE 84, PAGE 70 OF
PARCEL MAPS IN THE CLARK COUNTY RECORDER'S OFFICE, CLARK COUNTY, NEVADA, LYING WITHIN SECTIONS 35 AND
36, TOWNSHIP 20 SOUTH, RANGE 59 EAST, M.D.M., CITY OF LAS VEGAS, CLARK COUNTY, NEVADA


SCALE: 1" = 100'

- LEGEND**
- SET 5/8" REBAR AND ALCAP STAMPED PLS 11174 W/ALUMINUM REFERENCE TIES IN TOP OF CURB (UNLESS OTHERWISE NOTED)
 - ▲ SET 5/8" REBAR AND ALCAP STAMPED PLS 11174
 - x CALCULATED POINT
 - 5 LOT NUMBER
 - A BLOCK NUMBER
 - (R) RADIAL BEARING OR LINE
 - SUBDIVISION BOUNDARY LINE
 - STREET CENTERLINE
 - MATCH LINE
 - EASEMENT LINE
 - SIGHT VISIBILITY RESTRICTION EASEMENT (NO LANDSCAPING OR SIGHT RESTRICTING IMPROVEMENTS TALLER THAN 30 INCHES ALLOWED)

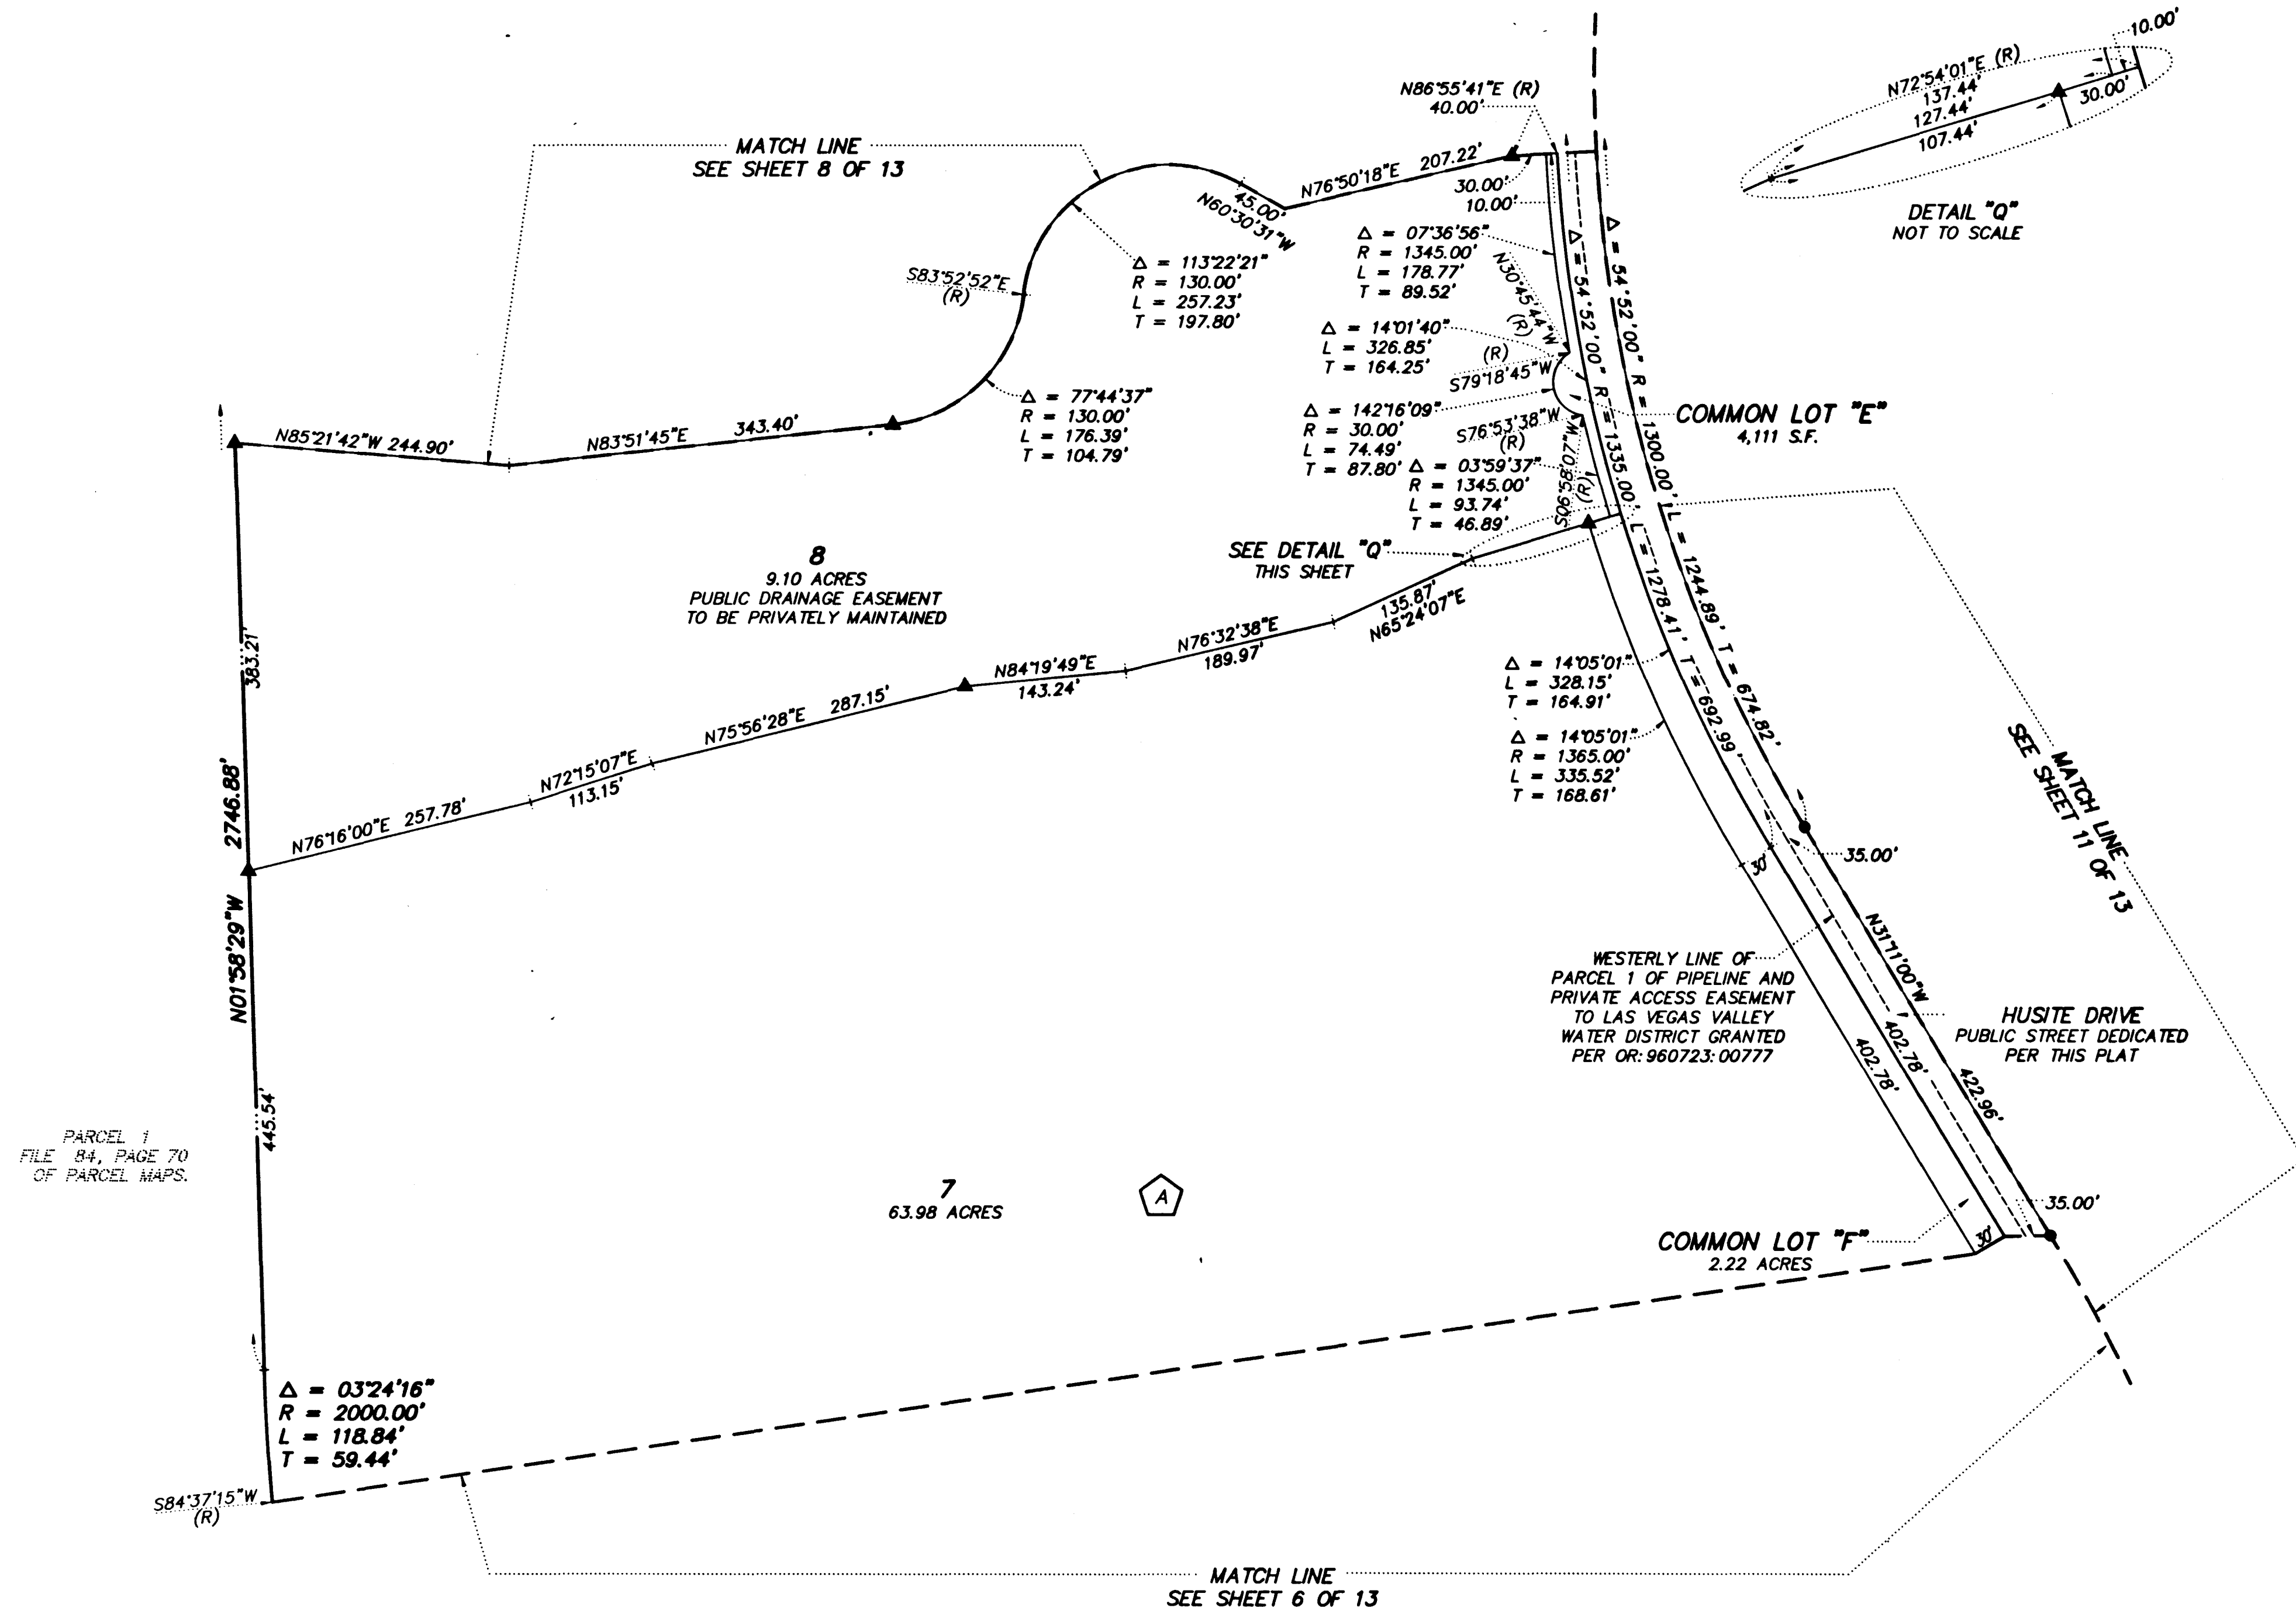

FINAL MAP OF
THE ARBORS AT SUMMERLIN VILLAGE 11/12
UNIT NO. 2C

BEING A DESCRIPTION OF A PORTION OF PARCELS 1 AS SHOWN BY MAP THEREOF ON FILE IN FILE NO. PAGE 70 OF
PARTIAL MAPS IN THE CLARK COUNTY RECORDER'S OFFICE, CLARK COUNTY, NEVADA, LYING BEHIND SECTIONS 23 AND
34, TOWNSHIP 20 SOUTH, RANGE 29 EAST, N.E.M., CITY OF LAS VEGAS, CLARK COUNTY, NEVADA.

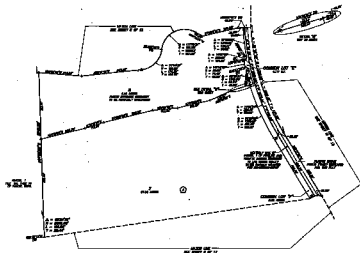

PAGE 7 OF 13